


POLYCARBONATE ROOF OVER ALUMNI GREEN STAIR ENCLOSURE




SPORTS HALL LIGHTING FIXTURE



MIRRORED WALL TO GYMNASIUM / DANCE STUDIO

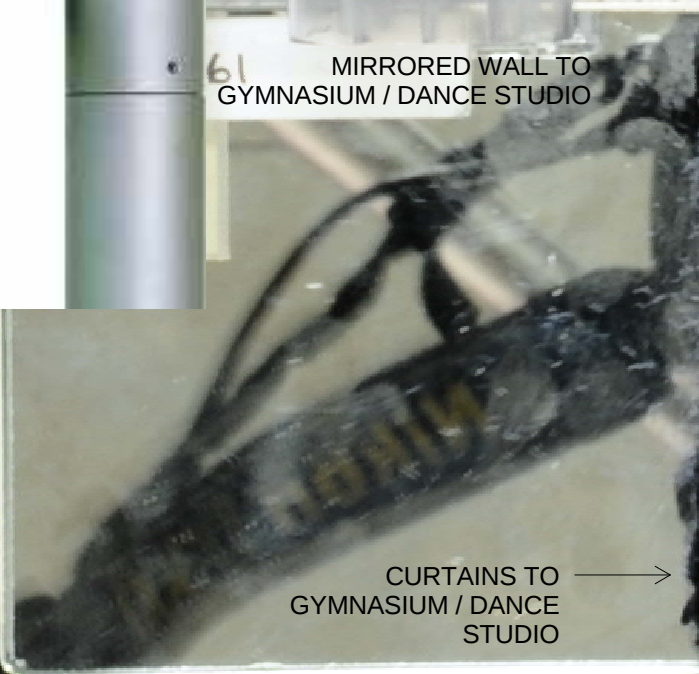

CURTAINS TO GYMNASIUM / DANCE STUDIO

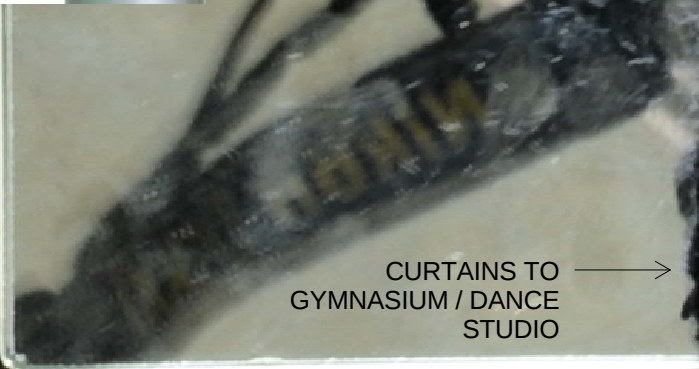

DANCE STUDIO TIMBER FLOORING



CONCRETE STAIR TREADS



CHARCOAL POWERCOAT FINISH




TOILET / CHANGEROOM TILES



TOILET PARTITIONS



BIKE MOUNTING OPTIONS

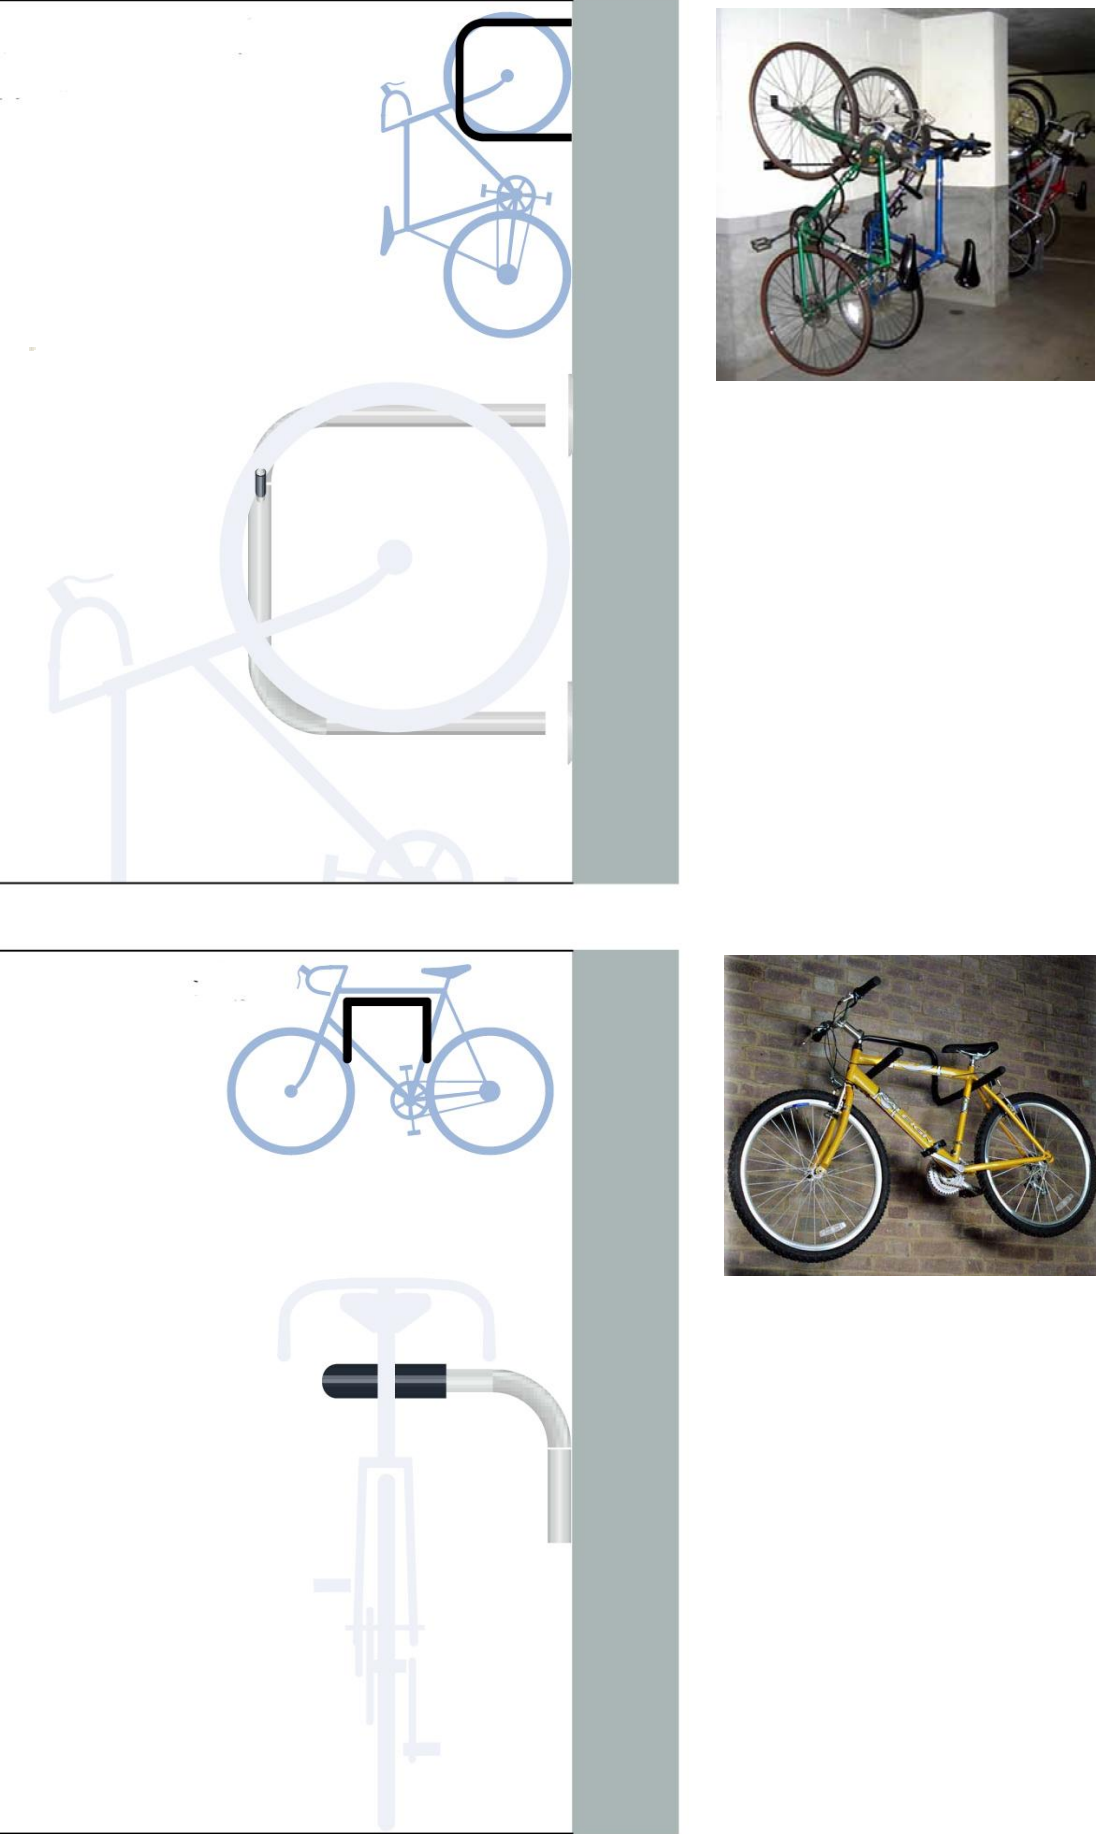

Revision	Date	By	Ch	Consultants	Client	Architect	Drawing	Project	
Do not scale from drawings. Verify all dimensions on site before commencing work. Copying or the reproduction of this drawing is strictly prohibited without the consent of Puddle Thorp & Walker P/L				Structural	SCP PTY LTD	UNIVERSITY OF TECHONOLGY SYDNEY	PTW Architects	UTS MULTI-PURPOSE SPORTS HALL	
				BCA	ADVANCED BUILDING APPROVALS				
				Hyd/Fire	WARREN SMITH & PARTNERS	Level 6, Building 10			
				Mechanical	VOS GROUP PTY LTD	235 Jones Street ULTIMO 2007	Level 17, 9 Castlereagh St		
				Electrical/Lift	VOS GROUP PTY LTD		Sydney NSW Australia 2000		
			QS	CURRIE & BROWN PTY LTD	T 612 9514 4779	T 612 9232 5877	DATE	090930	
			Landscape	DEVERSON & ASSOCIATES PTY LTD	F 612 9514 2828	F 612 9221 4139	DRAWN	CR	DA9221
			Access	ACCESS ASSOCIATES SYDNEY		www.ptw.com.au	CHECKED	TU	
			Acoustics	WILKINSON MURRAY					