





KEY PLAN NTS

- TYPICAL SPECIES
- Cabbage Palms
  - Tree Ferns
  - Bamboo
  - Bromeliads
  - Kangaroo Vine
  - Viola

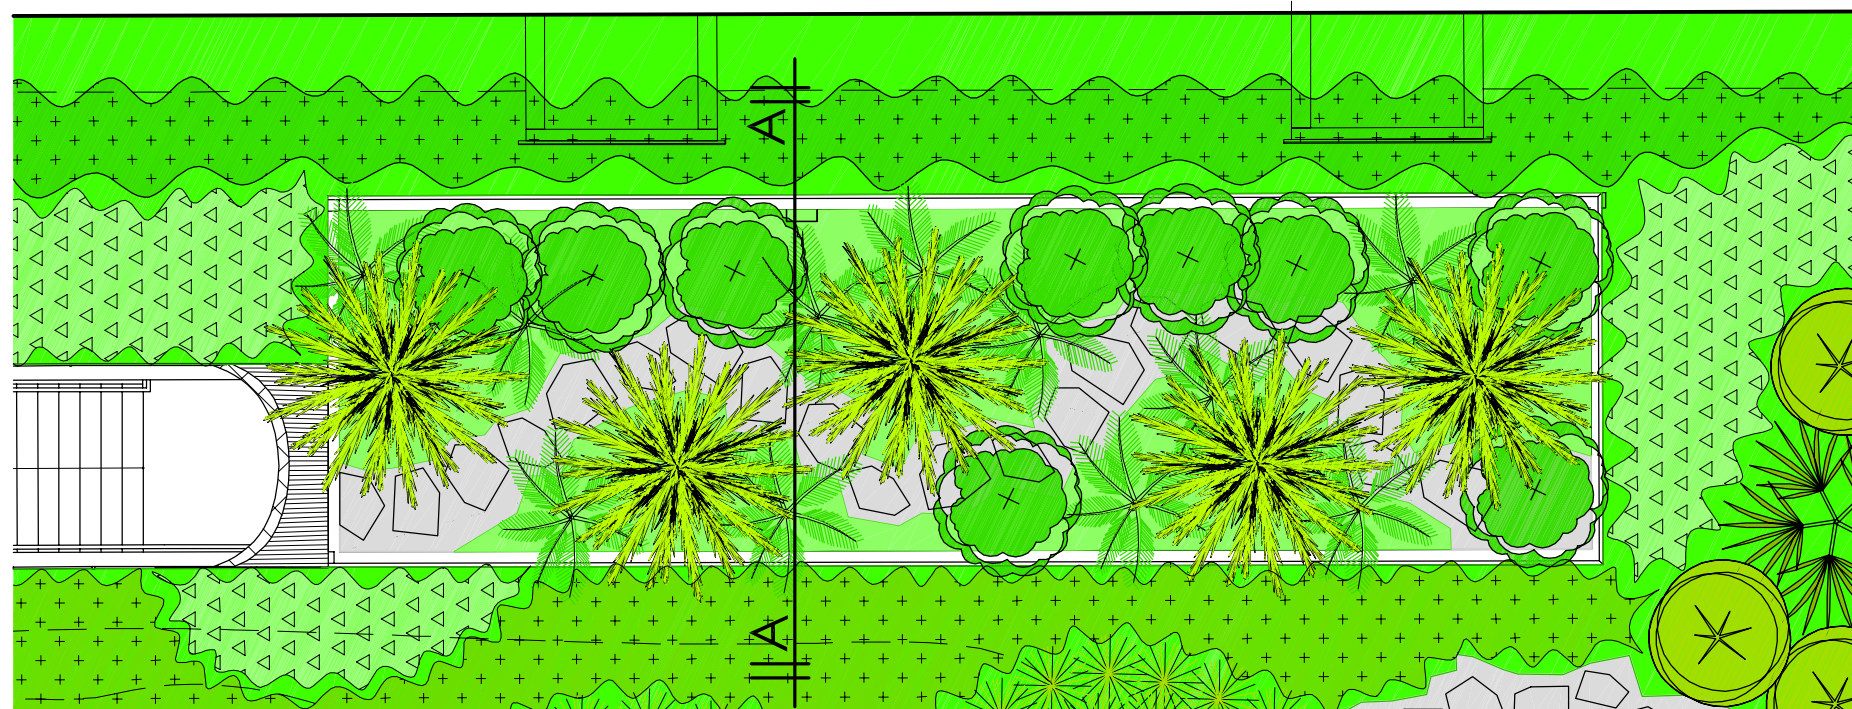

LIGHT WELL 1:100 A3

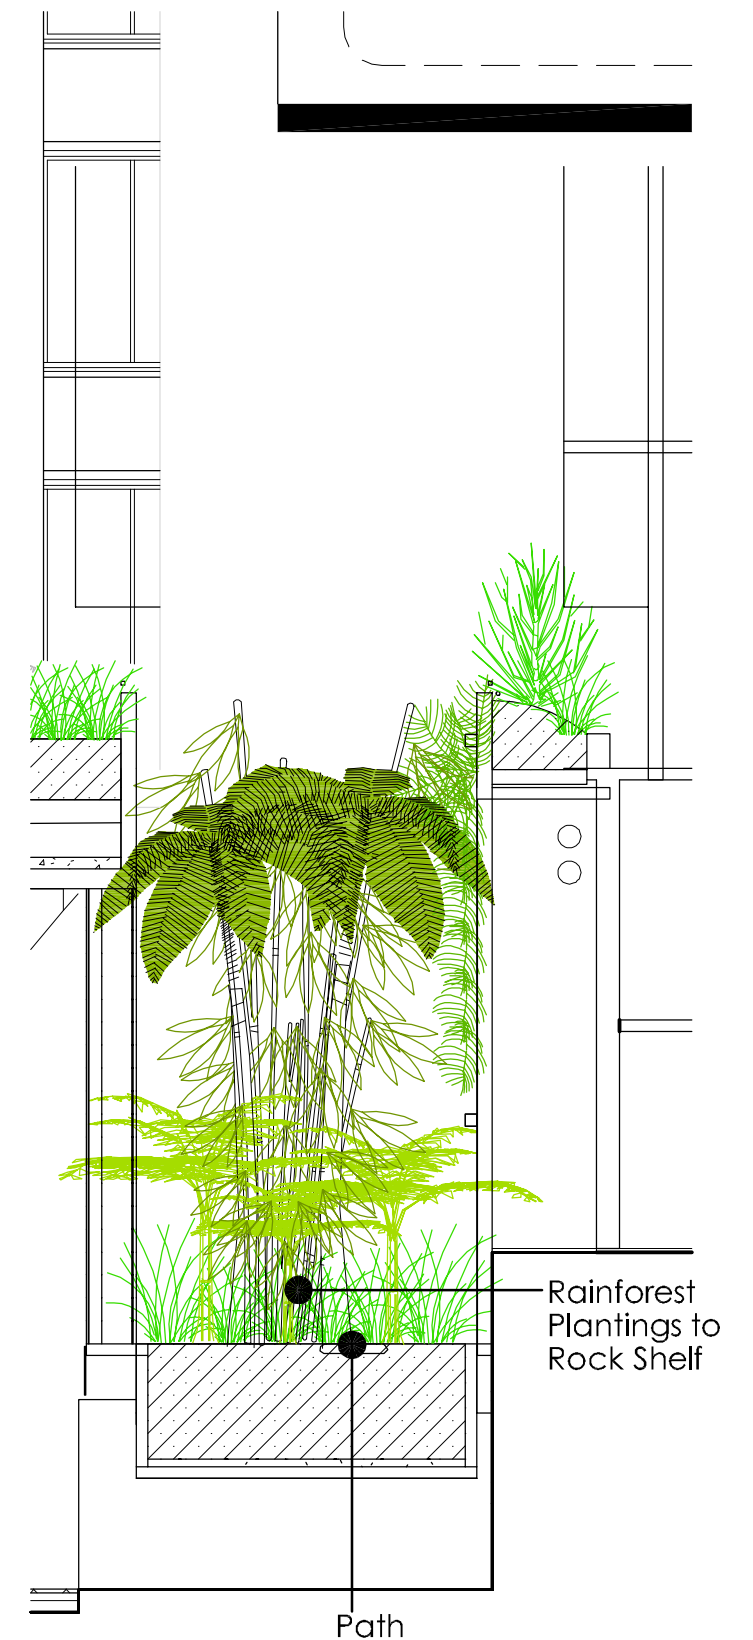

SECTION A-A (East-West)

1:100 A3

