


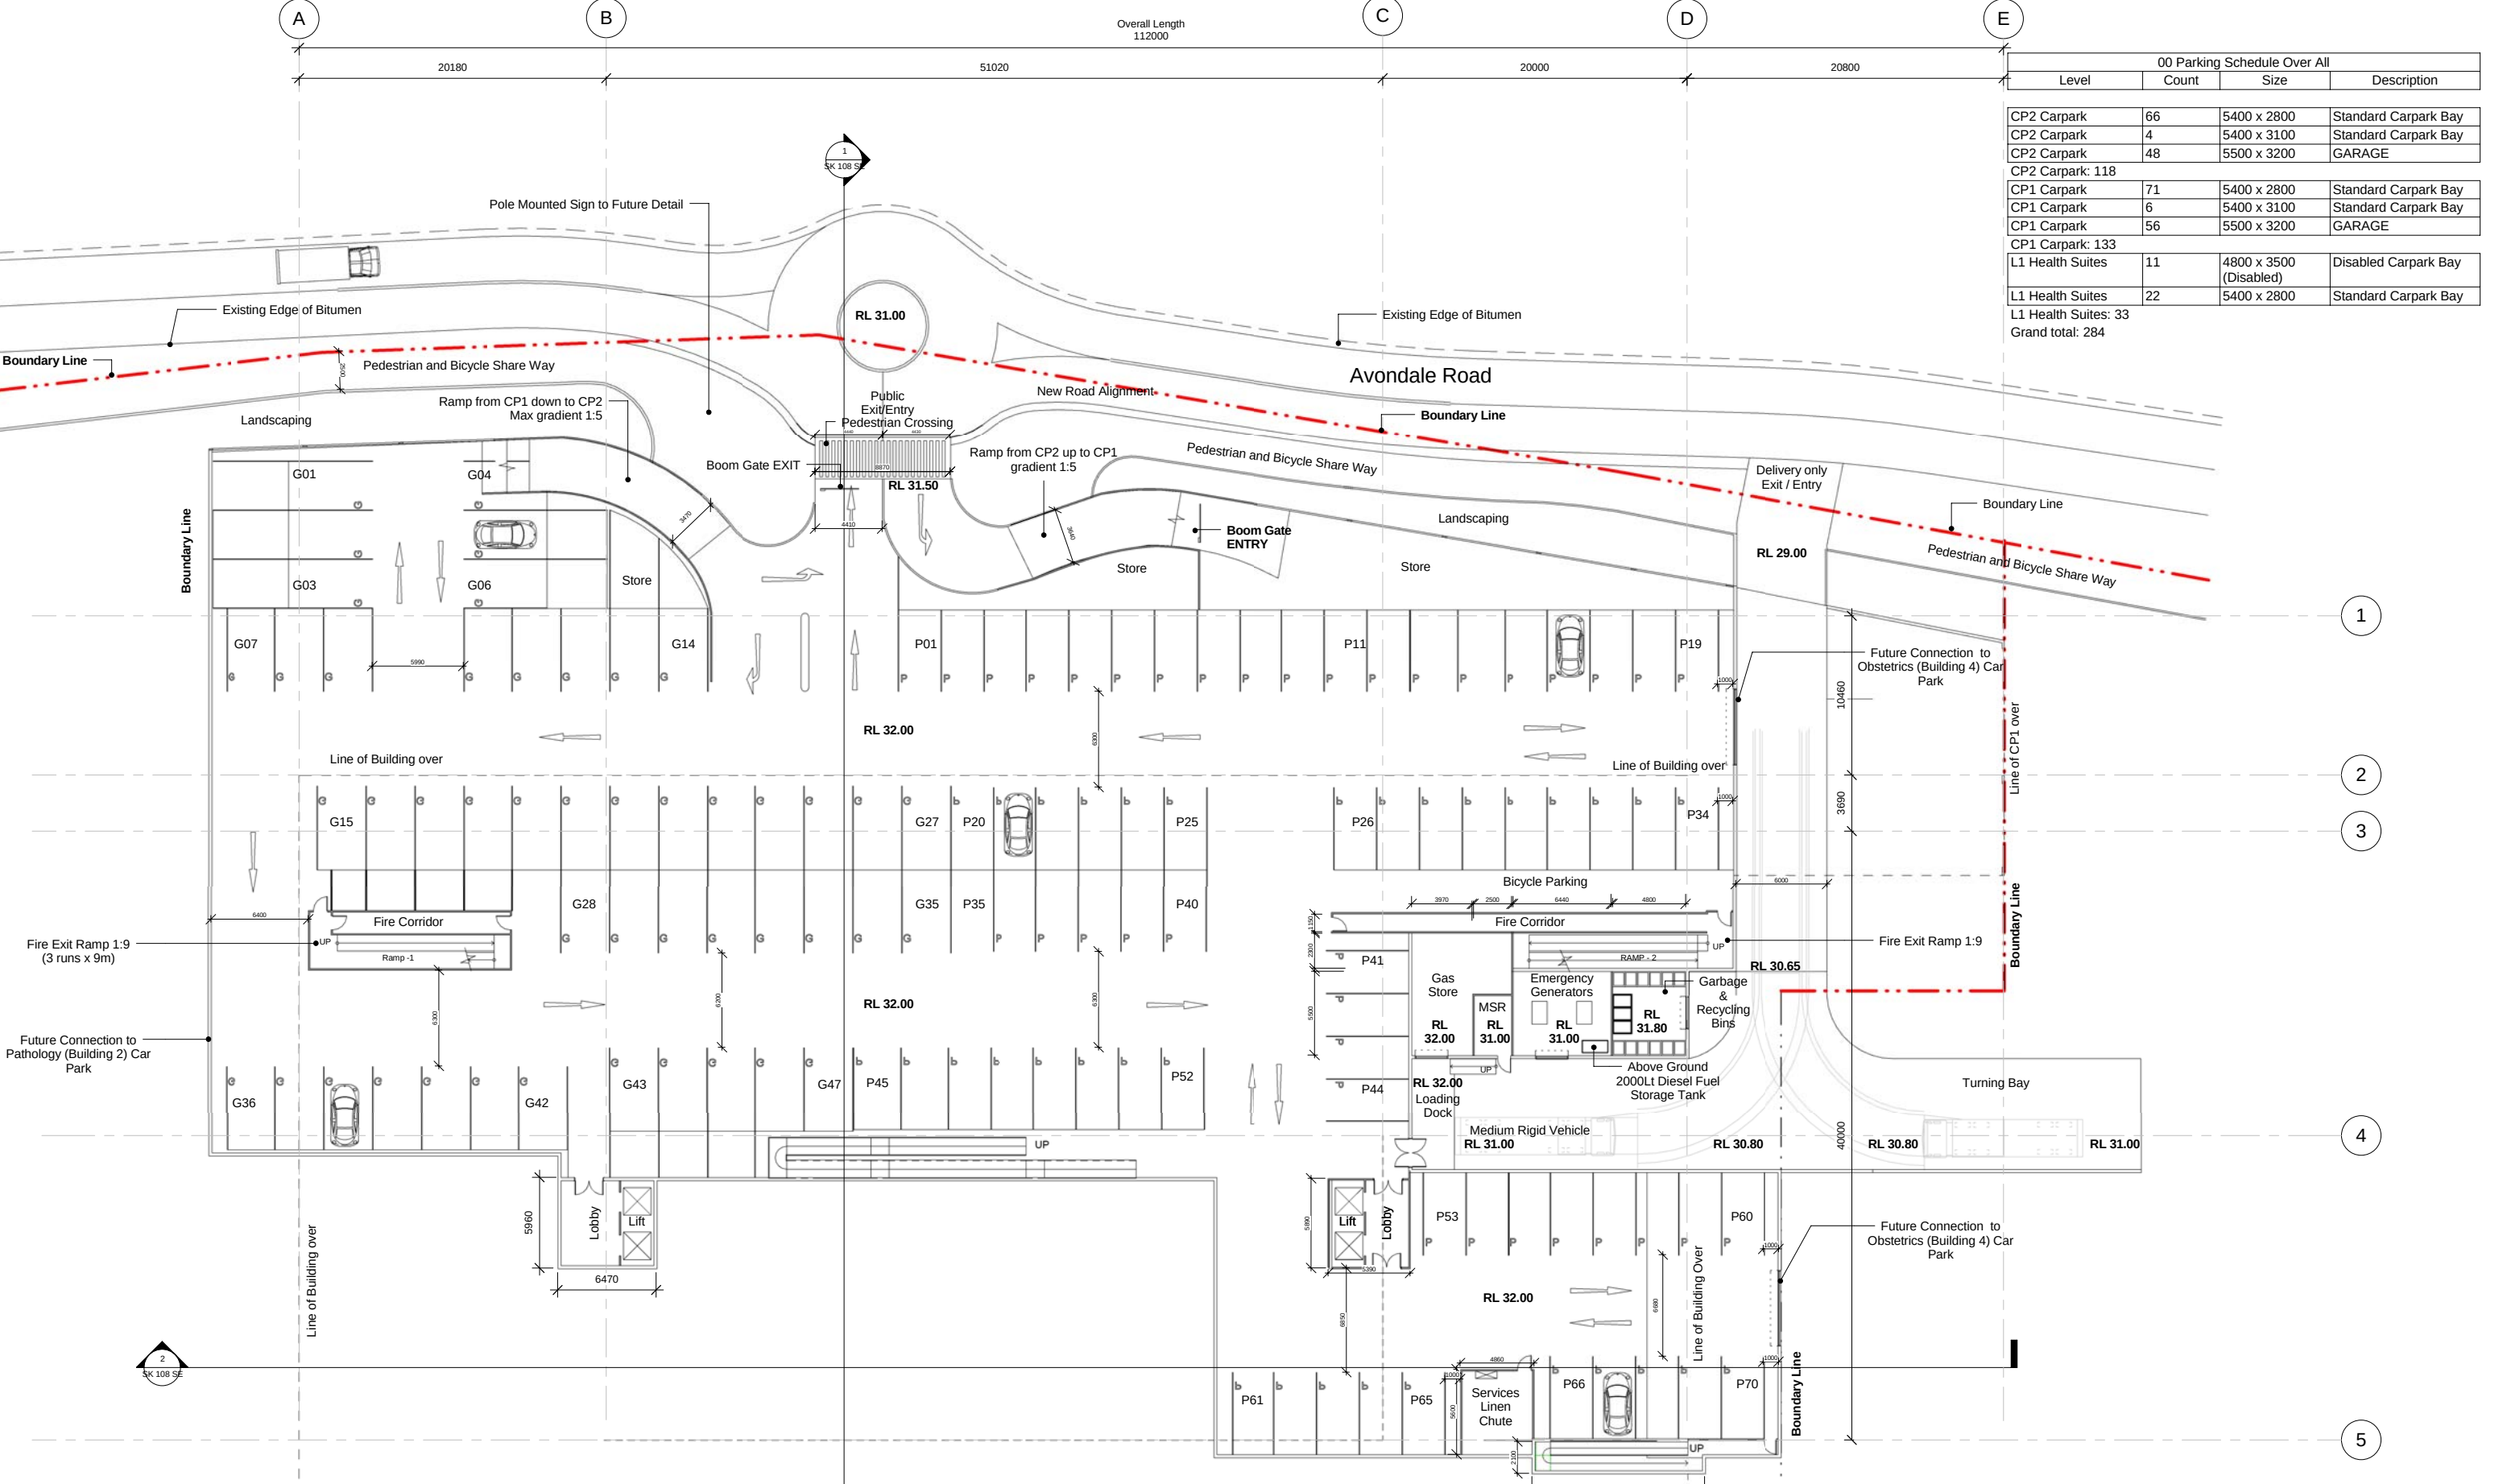

00 Parking Schedule Over All			
Level	Count	Size	Description
CP2 Carpark	66	5400 x 2800	Standard Carpark Bay
CP2 Carpark	4	5400 x 3100	Standard Carpark Bay
CP2 Carpark	48	5500 x 3200	GARAGE
CP2 Carpark: 118			
CP1 Carpark	71	5400 x 2800	Standard Carpark Bay
CP1 Carpark	6	5400 x 3100	Standard Carpark Bay
CP1 Carpark	56	5500 x 3200	GARAGE
CP1 Carpark: 133			
L1 Health Suites	11	4800 x 3500 (Disabled)	Disabled Carpark Bay
L1 Health Suites	22	5400 x 2800	Standard Carpark Bay
L1 Health Suites: 33			
Grand total: 284			

1 CP2 Carpark
1 : 200

Imagescape design studios (ABN: 18 562 436 522) is an architect corporation registered under the provisions of the NSW Architects Act 2003. Nominated architects are Christine Kelly registration no. 40003 & Stephen Phillips registration no. 40008

Consultant Team:



Amendment Issue:

No.	Description	Date
12	For meeting discussion	05/03/09
13	Updated EA Drawings	25/09/09

Imagescape Design Studios
health studio



C2.12 The Fusion Building 22 - 36 Mountain Street, Ultimo NSW 2007 p. 02 9215 1000 e: studio@imagescape.com.au



NORTH POINT

ILLAWARRA INTERNATIONAL SPECIALIST & SURGICENTRE
Avondale Rd, Huntley
LA VIE DEVELOPMENTS

CP2 Carpark Level 2 Plan

Project number	03	SK 102 PL		
Date	12/08/09	Scale	1 : 200	Issue
Drawn by	NA	Per name:	13/10/2009	13
Checked by	CK	4:07:04 PM		

K:\L\102\102 surg\102\1020303 Surgicentre - issue12.rvt

EA Submission