


1 ELEVATION NORTH  
1 : 200

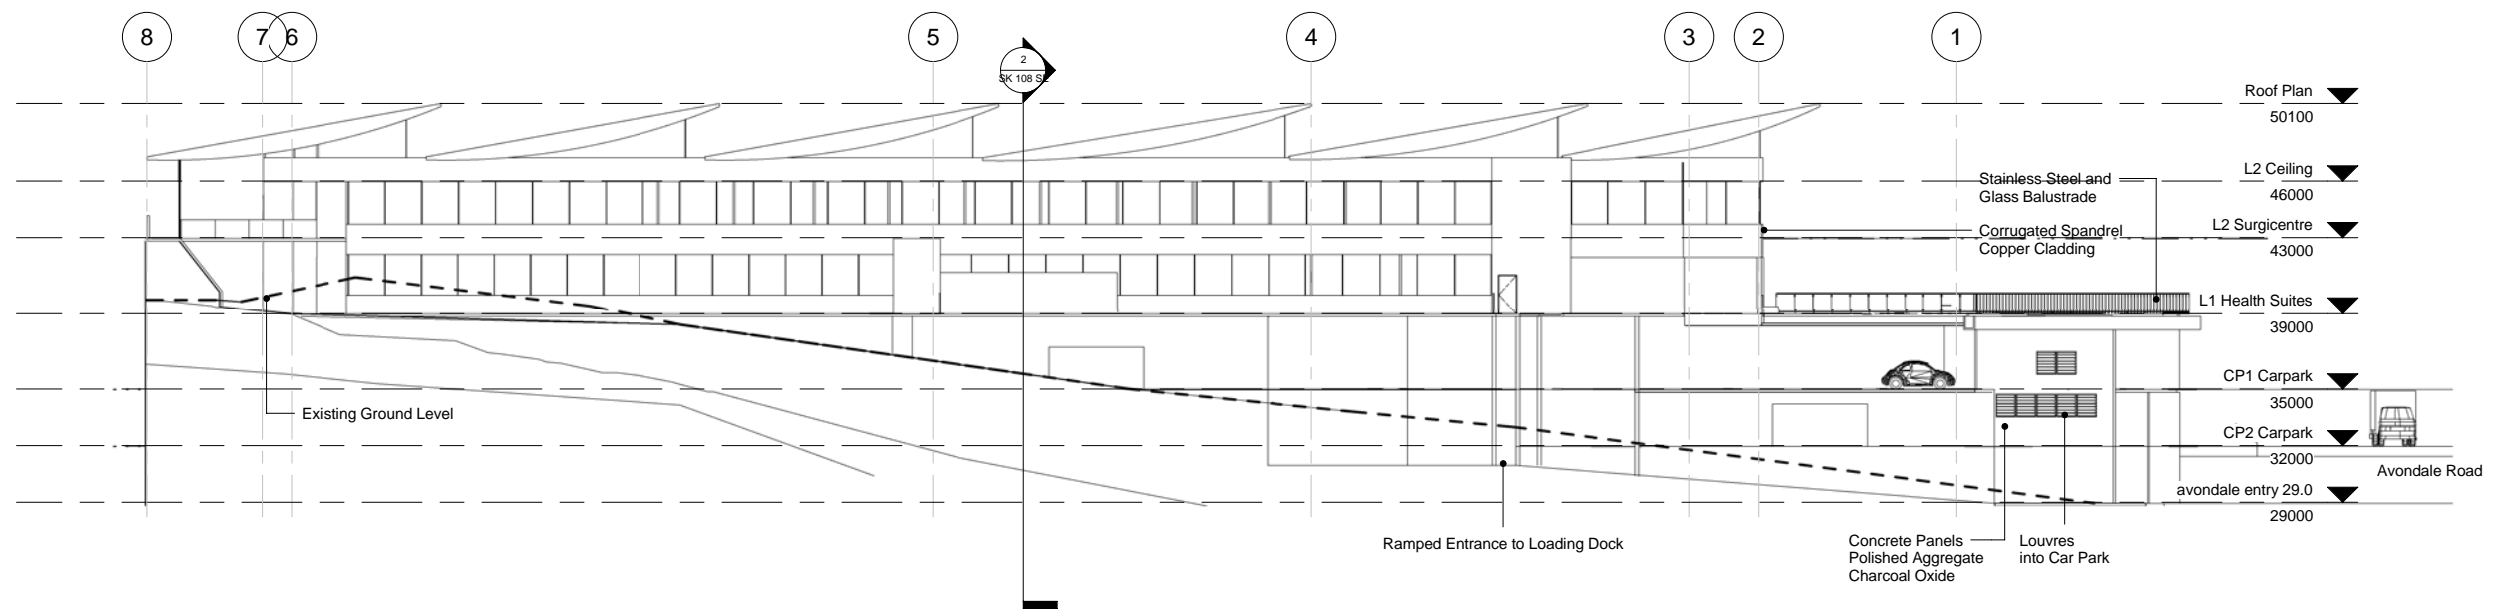

2 ELEVATION EAST  
1 : 200

Imagescape design studios (ABN: 18 552 436 522) is an architect corporation registered under the provisions of the NSW Architects Act 2003. Nominated architects are Christine Kelly registration no. 40903 & Stephen Phillips registration no. 40036

Consultant Team:




Amendment Issue:

No.	Description	Date
13	Updated EA Drawings	25/09/09

C2.12 The Fusion Building 22 - 36 Mountain Street, Ultimo NSW 2007 p: 02 9215 1000 e: studio@imagescape.com.au

Imagescape Design STUDIOS  
health studio

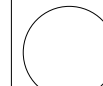

NORTH POINT

ILLAWARRA INTERNATIONAL SPECIALIST & SURGICENTRE  
Avondale Rd, Huntley  
LA VIE DEVELOPMENTS

Elevations

Project number	03	SK 106 EL
Date	12/08/09	
Drawn by	Author	
Checked by	Checker	

K:\LaVie\03 surg\P06\ra090303 Surgicentre - Issue12.rvt

EA Submission