



1 ELEVATION WEST
1 : 200

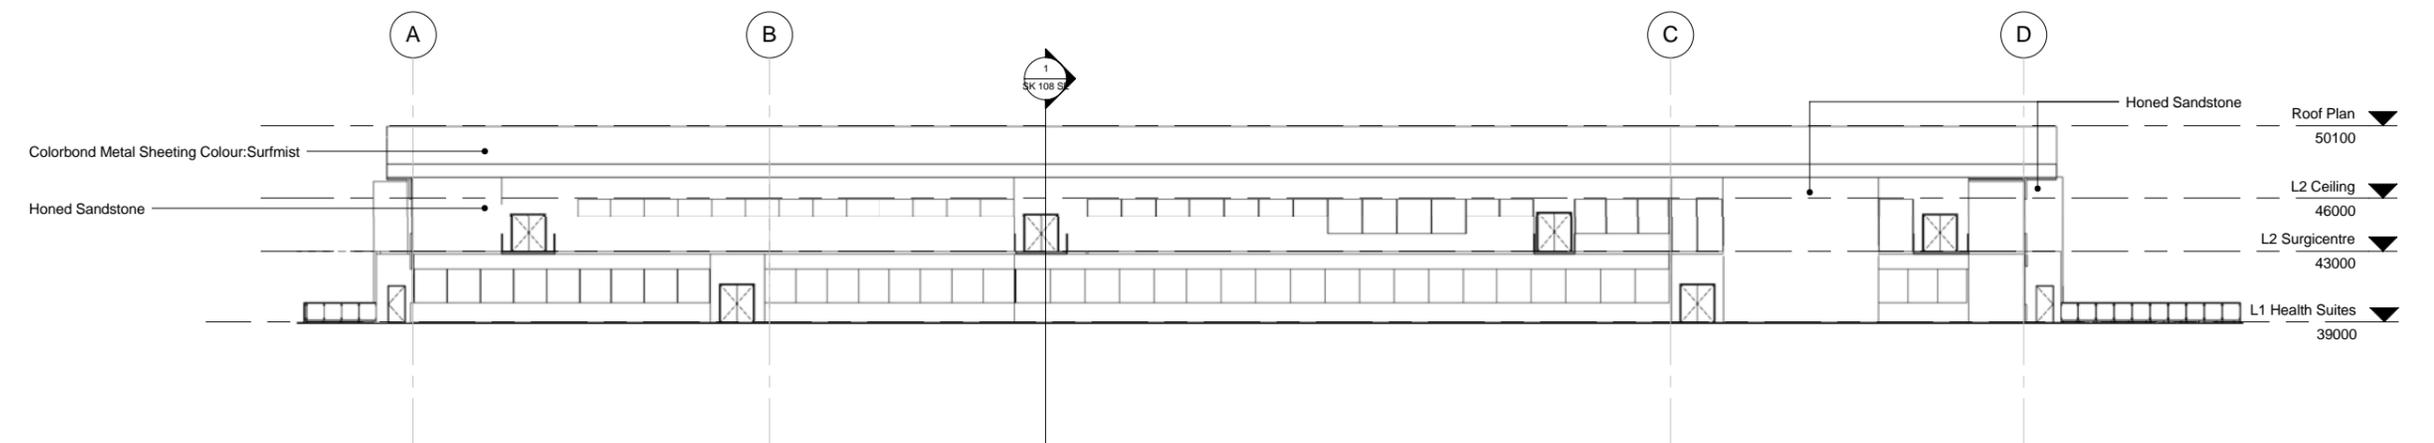

2 ELEVATION SOUTH
1 : 200

Imagescape Design Studios (ABN: 18 552 436 522), is an architect corporation registered under the provisions of the NSW Architects Act 2003. Nominated architects are Christine Kelly registration no. 4093 & Stephen Phillips registration no. 4093

Consultant Team:

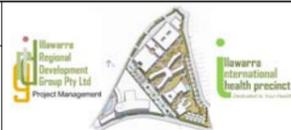

No.	Description	Date
13	Updated EA Drawings	25/09/09

Imagescape Design STUDIOS
health studio



C2-12 The Fusion Building 22 - 36 Mountain Street, Ultimo NSW 2007 p: 02 9215 1000 e: studio@imagescape.com.au



ILLAWARRA INTERNATIONAL SPECIALIST & SURGICENTRE
Avondale Rd, Huntley
LA VIE DEVELOPMENTS

Elevations			
Project number	03	SK 107 EL	
Date	12/08/09	Scale	1 : 200
Drawn by	Author	Plot date:	13/10/2009 4:09:37 PM
Checked by	Checker	Sheet	13