



1 Section North - South
1 : 200

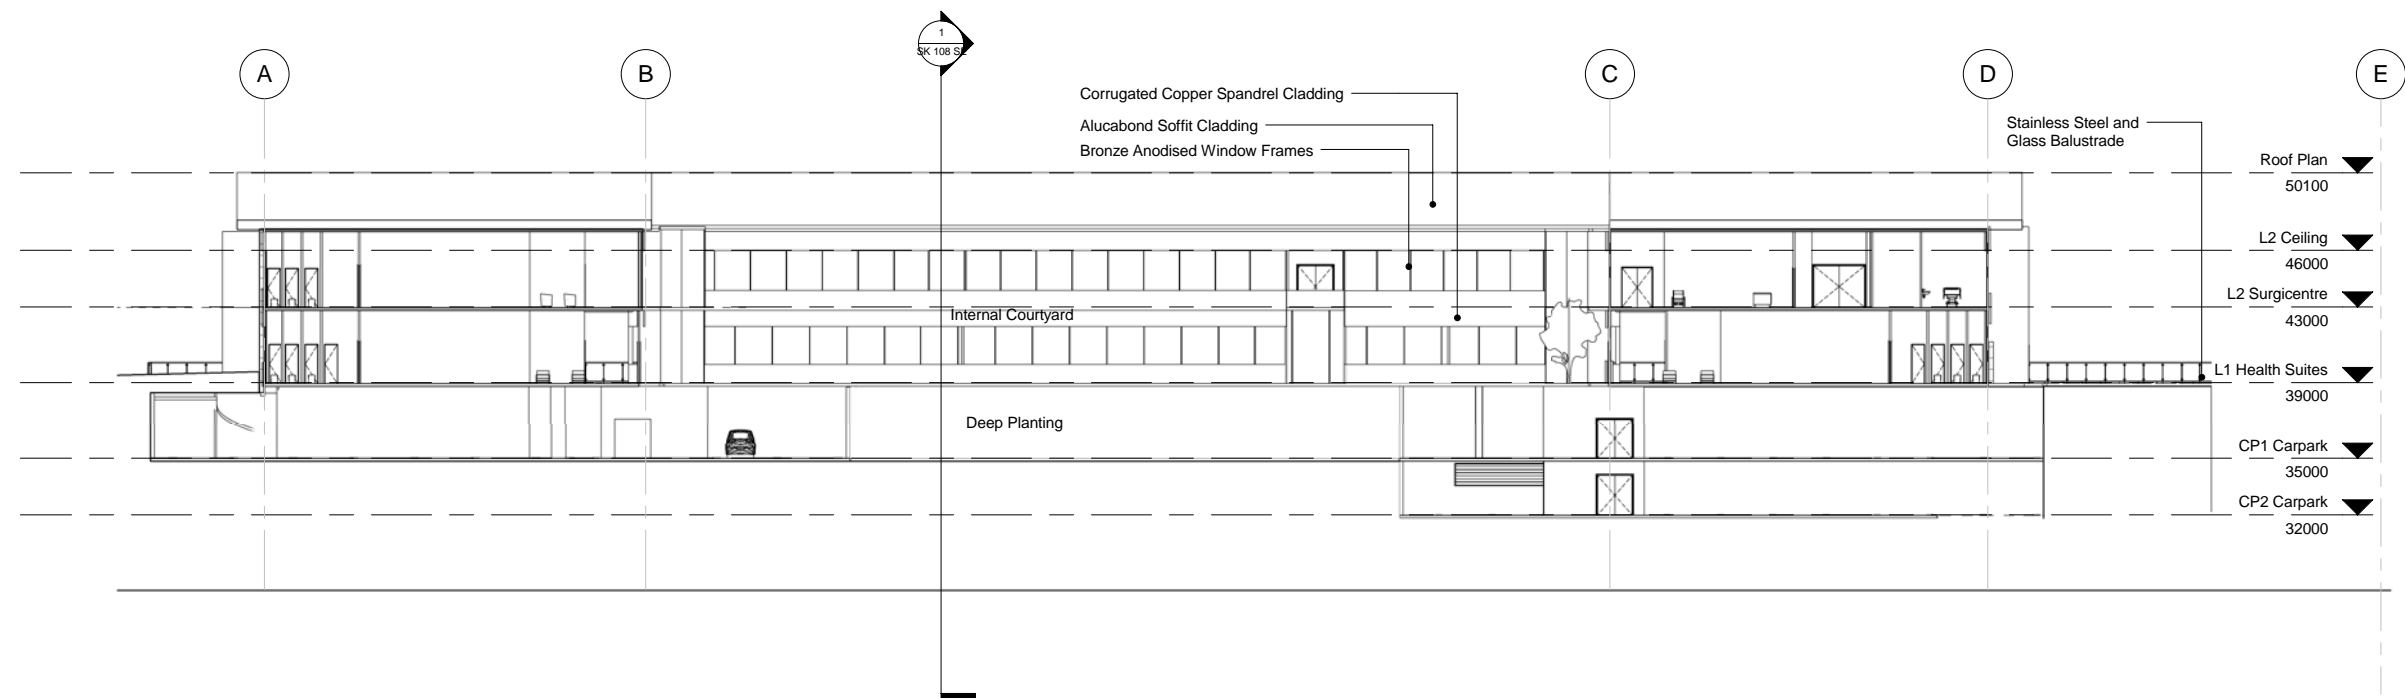

2 Section East - West
1 : 200

No.	Description	Date
13	Updated EA Drawings	25/09/09

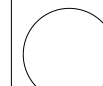

Project number	03	SK 108 SE
Date	12/08/09	
Drawn by	Author	Scale
Checked by	Checker	1 : 200
Printed on	13/10/2009 4:10:10 PM	Issue
		13