



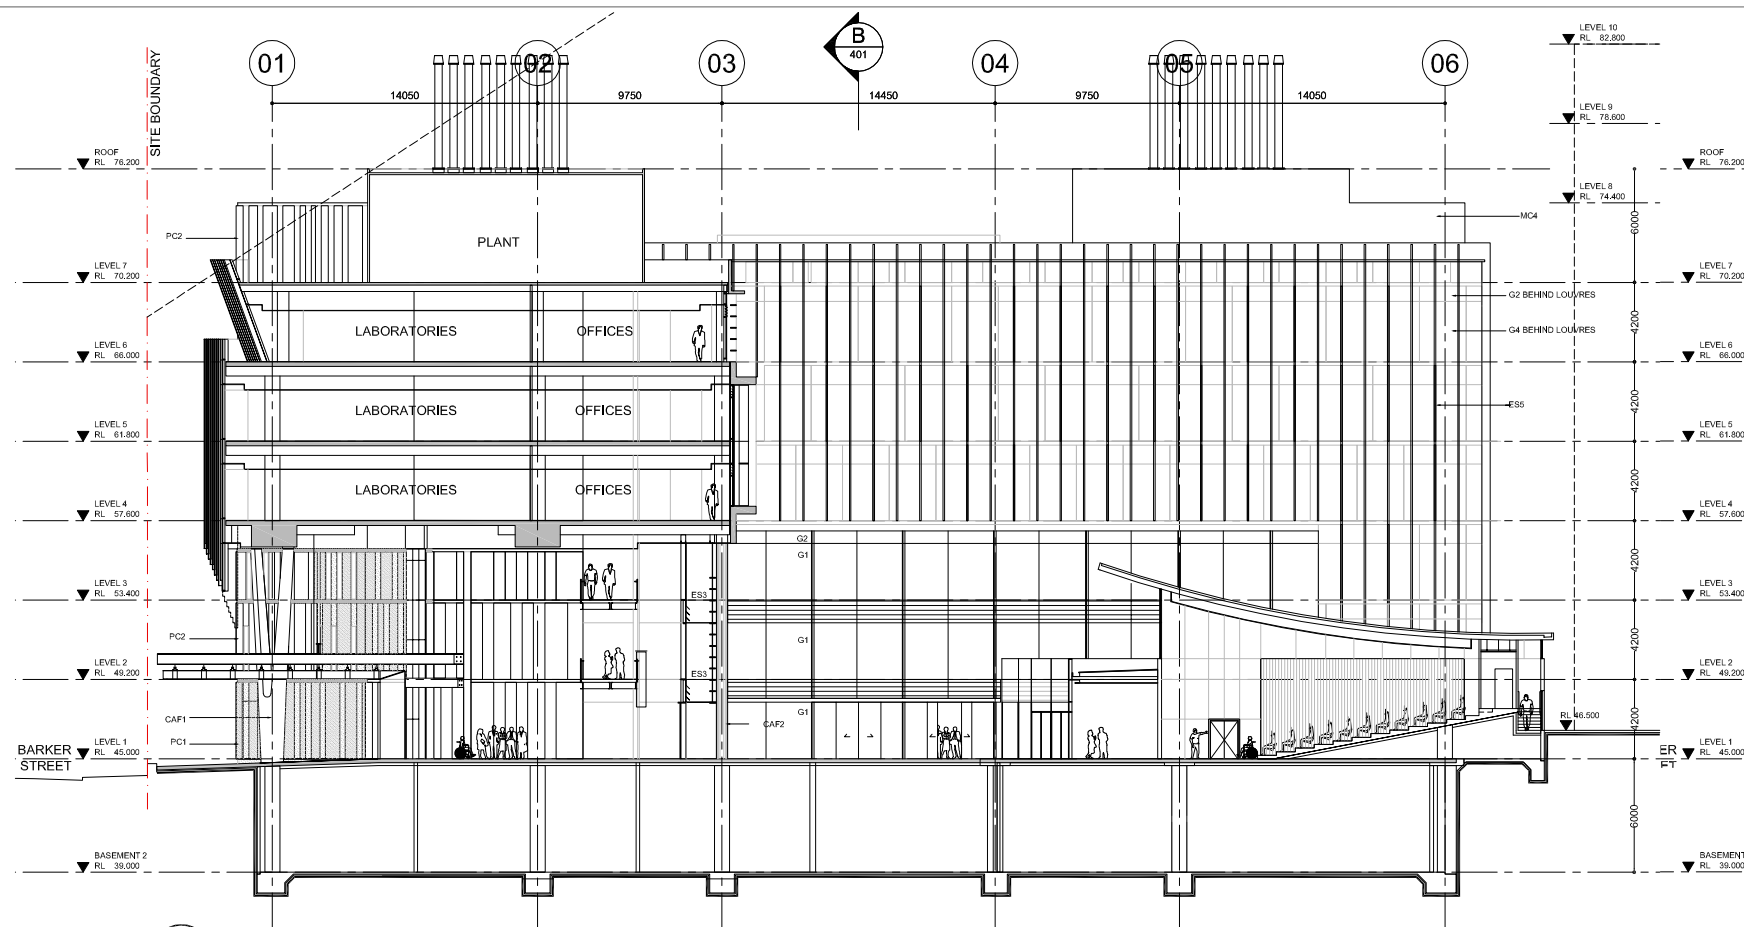

01 SECTION A-A
1:200 @ A1

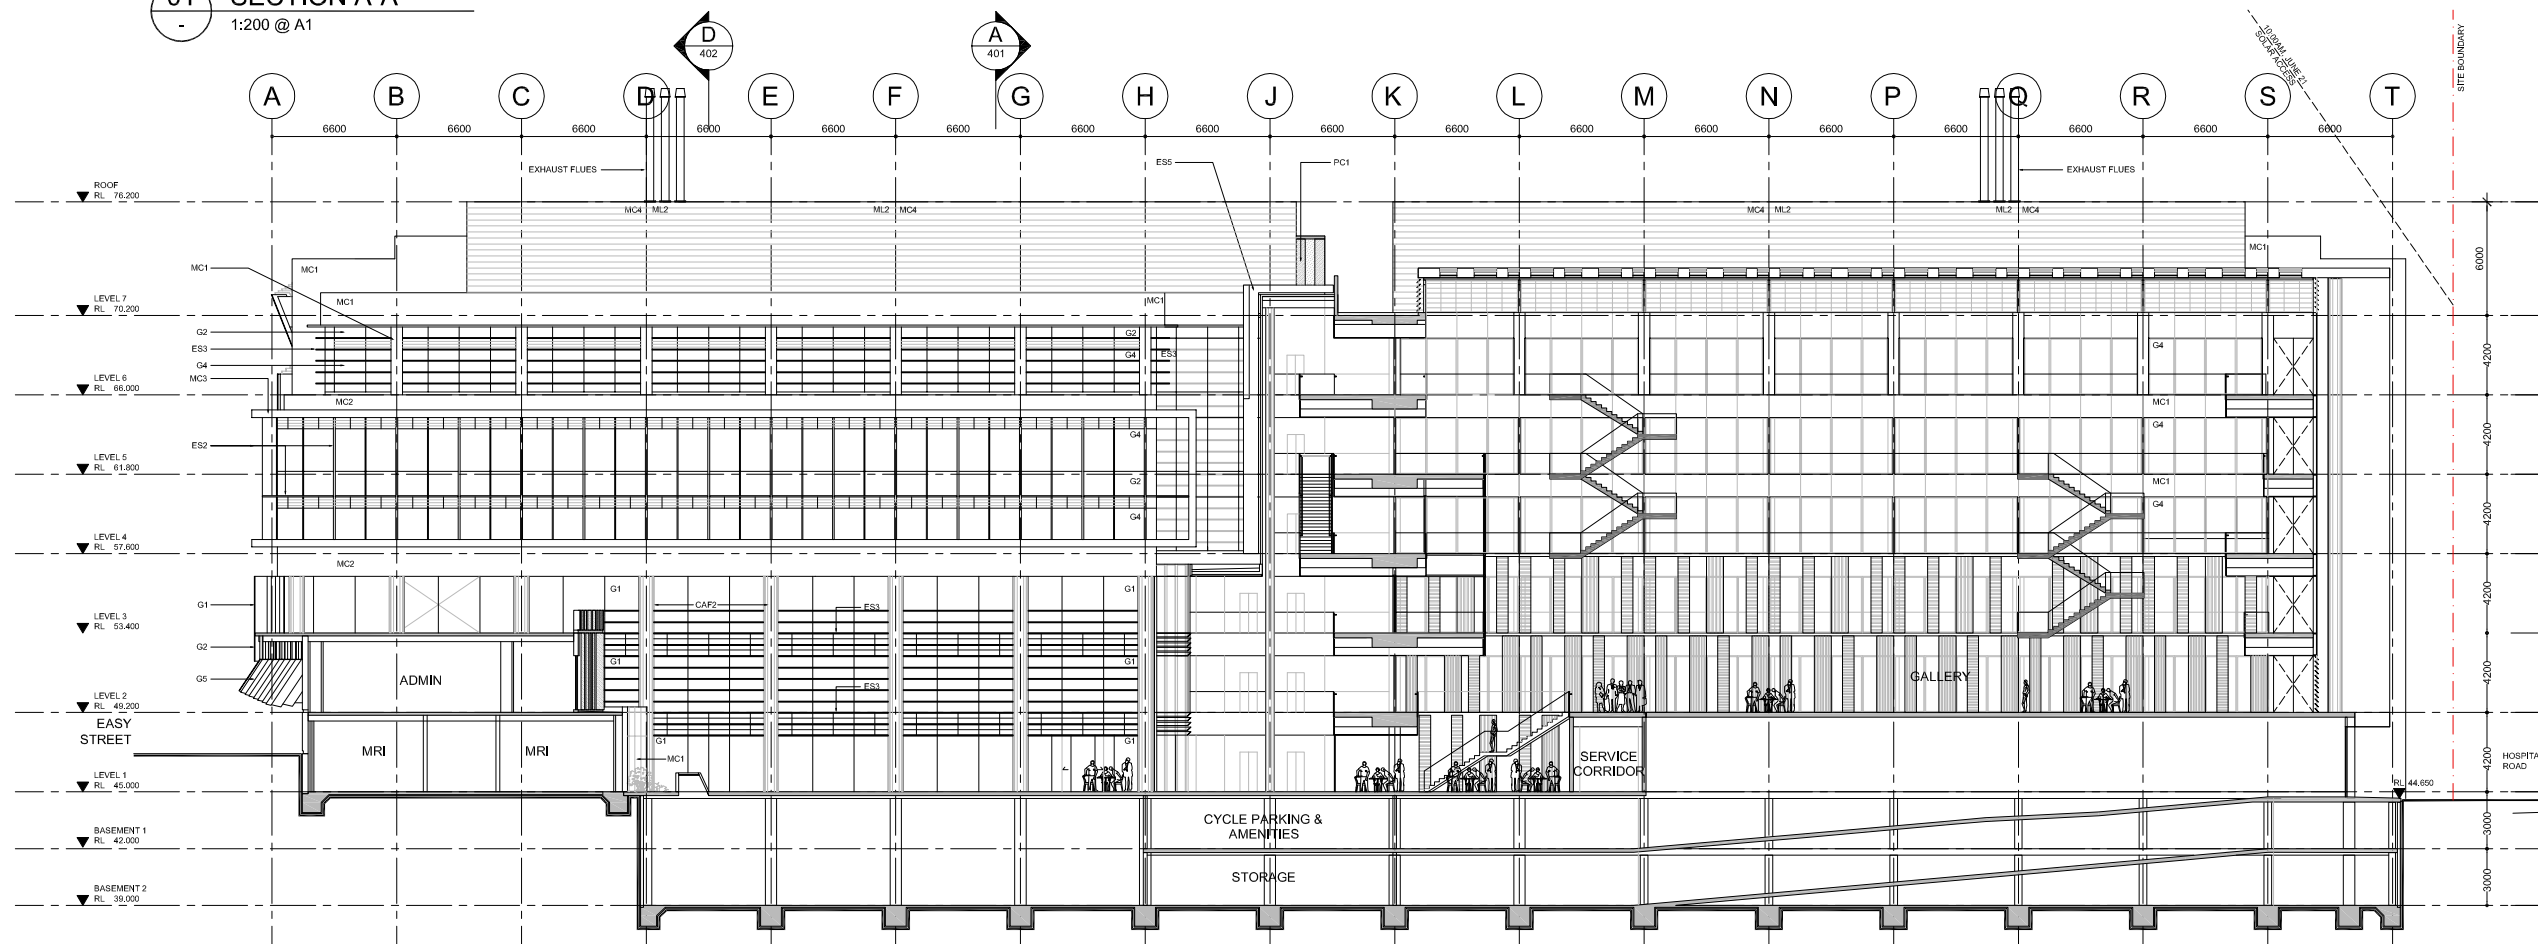

02 SECTION B-B
1:200 @ A1

LEGEND	
G1	GLASS - PERFORMANCE
G2	GLASS - SHADOW BOX
G3	GLASS - COLOUR BACK
G4	GLASS - CLEAR
G5	GLASS - CLEAR WITH FRIT
ML1	METAL LOUVRE - HORIZONTAL - TYPE 1
ML2	METAL LOUVRE - HORIZONTAL - TYPE 2
ES1	EXTERNAL SUNSHADE- ALUMINIUM RETRACTABLE BLINDS
ES2	EXTERNAL SUNSHADE- FIXED ALUMINIUM BLADES / FRAME
ES3	EXTERNAL SUNSHADE- FIXED ALUMINIUM HORIZONTAL LOUVRE
ES4	EXTERNAL SUNSHADE- FIXED ALUMINIUM VERTICAL LOUVRE
ES5	EXTERNAL SUNSHADE- FIXED ALUMINIUM FINIS
ES6	EXTERNAL SUNSHADE- FIXED ALUMINIUM GRILLE IN FRAME
ES7	EXTERNAL SUNSHADE- FIXED ALUMINIUM VERTICAL BLADES
MC1	METAL COMPOSITE ALUMINIUM PANEL TYPE 1
MC2	METAL COMPOSITE ALUMINIUM PANEL TYPE 2
MC3	METAL COMPOSITE ALUMINIUM PANEL TYPE 3
MC4	METAL COMPOSITE ALUMINIUM PROFILED PANEL, TYPE 4
MC5	METAL COMPOSITE ALUMINIUM PANEL LIFT DOOR, TYPE 5
PC1	PRECAST CONCRETE PANEL - COLOURED TYPE 1
PC2	PRECAST CONCRETE PANEL - COLOURED TYPE 2
CAF1	CONCRETE APPLIED FINISH, TYPE 1
CAF2	CONCRETE APPLIED FINISH, TYPE 2

Cox Richardson

Level 2, 204 Clarence Street, Sydney 2000 Australia
Tel : 612 9267 9599 Fax : 612 9264 5944
Email : sydney@cox.com.au

Architecture Planning Urban design Interior design Health facility design




Project Architect Mark Davey	Date 22.10.09
Director Ian McGilvray	Date 22.10.09

NEUROSCIENCE RESEARCH PRECINCT


BARKER STREET RANDWICK NSW

204179.30

Drawing Title SECTIONS A-A & B-B	Rev.
Drawing Number PA-401	08
Date OCT 2009	

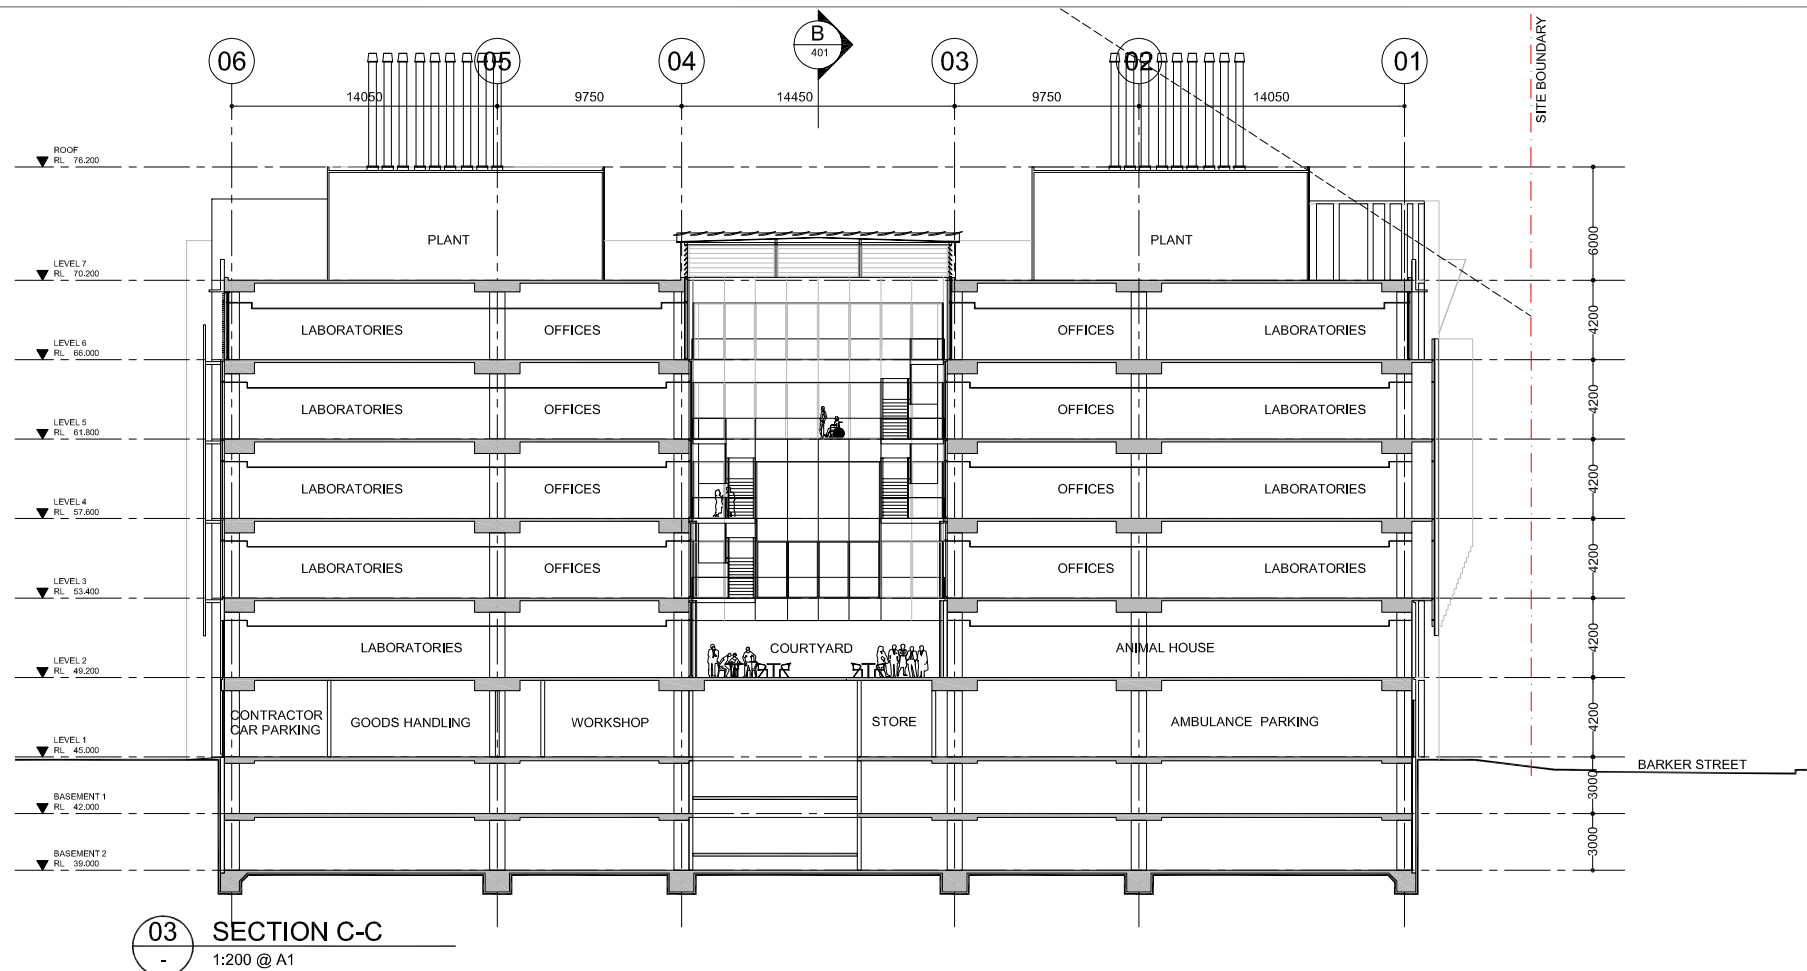

03 SECTION C-C
- 1:200 @ A1

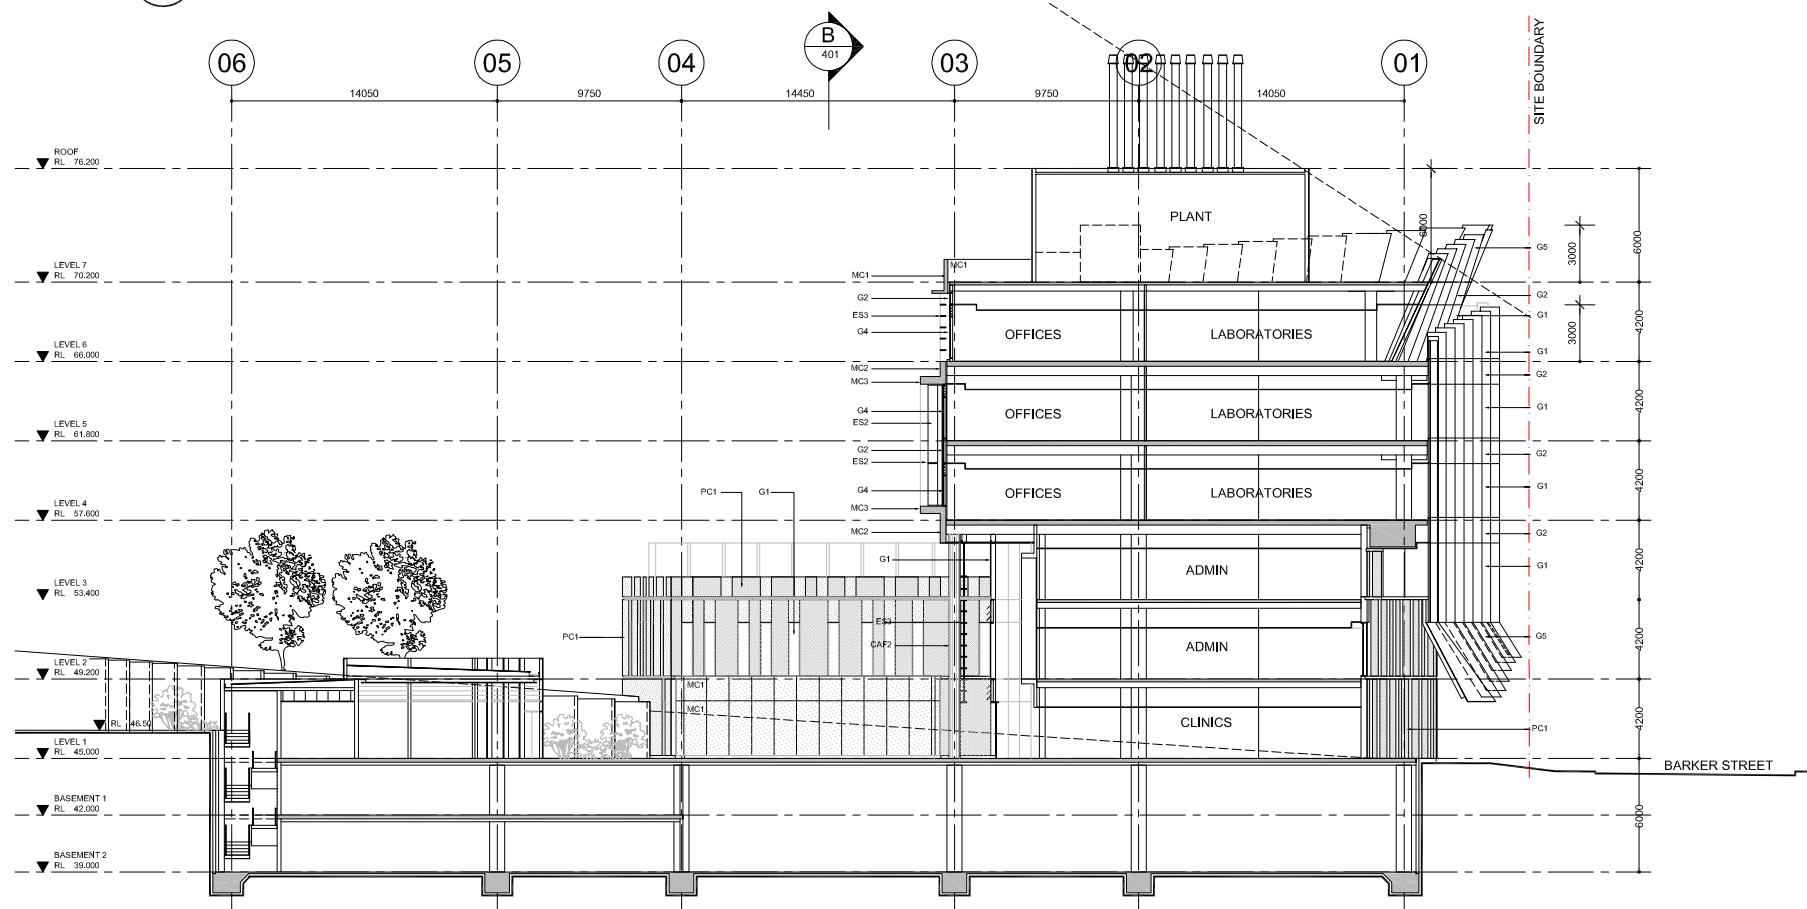

04 SECTION D-D
- 1:200 @ A1

LEGEND	
G1	GLASS - PERFORMANCE
G2	GLASS - SHADOW BOX
G3	GLASS - COLOUR BACK
G4	GLASS - CLEAR
G5	GLASS - CLEAR WITH FRIT
ML1	METAL LOUVRE - HORIZONTAL - TYPE 1
ML2	METAL LOUVRE - HORIZONTAL - TYPE 2
ES1	EXTERNAL SUNSHADE-ALUMINIUM RETRACTABLE BLINDS
ES2	EXTERNAL SUNSHADE-FIXED ALUMINIUM BLADES / FRAME
ES3	EXTERNAL SUNSHADE-FIXED ALUMINIUM HORIZONTAL LOUVRE
ES4	EXTERNAL SUNSHADE-FIXED ALUMINIUM VERTICAL LOUVRE
ES5	EXTERNAL SUNSHADE-FIXED ALUMINIUM FINS
ES6	EXTERNAL SUNSHADE-FIXED ALUMINIUM GRILLE IN FRAME
ES7	EXTERNAL SUNSHADE-FIXED ALUMINIUM VERTICAL BLADES
MC1	METAL COMPOSITE ALUMINIUM PANEL TYPE 1
MC2	METAL COMPOSITE ALUMINIUM PANEL TYPE 2
MC3	METAL COMPOSITE ALUMINIUM PANEL TYPE 3
MC4	METAL COMPOSITE ALUMINIUM PROFILED PANEL, TYPE 4
MC5	METAL COMPOSITE ALUMINIUM PANEL LIFT DOOR, TYPE 5
PC1	PRECAST CONCRETE PANEL - COLOURED TYPE 1
PC2	PRECAST CONCRETE PANEL - COLOURED TYPE 2
CAF1	CONCRETE APPLIED FINISH, TYPE 1
CAF2	CONCRETE APPLIED FINISH, TYPE 2

Cox Richardson

Level 2, 204 Clarence Street, Sydney 2000 Australia
Tel : 612 9267 9599 Fax : 612 9264 5844
Email : sydney@cox.com.au

Project Architect	Mark Davey	Date	22.10.09
Director	Ian McGilvray	Date	22.10.09

NEUROSCIENCE RESEARCH PRECINCT

BARKER STREET RANDWICK NSW

204179.30

Drawing Title
SECTIONS C-C & D-D

Drawing Number
PA-402

Date
OCT 2009

Architecture Planning Urban design Interior design Health facility design

