



# Height Controls

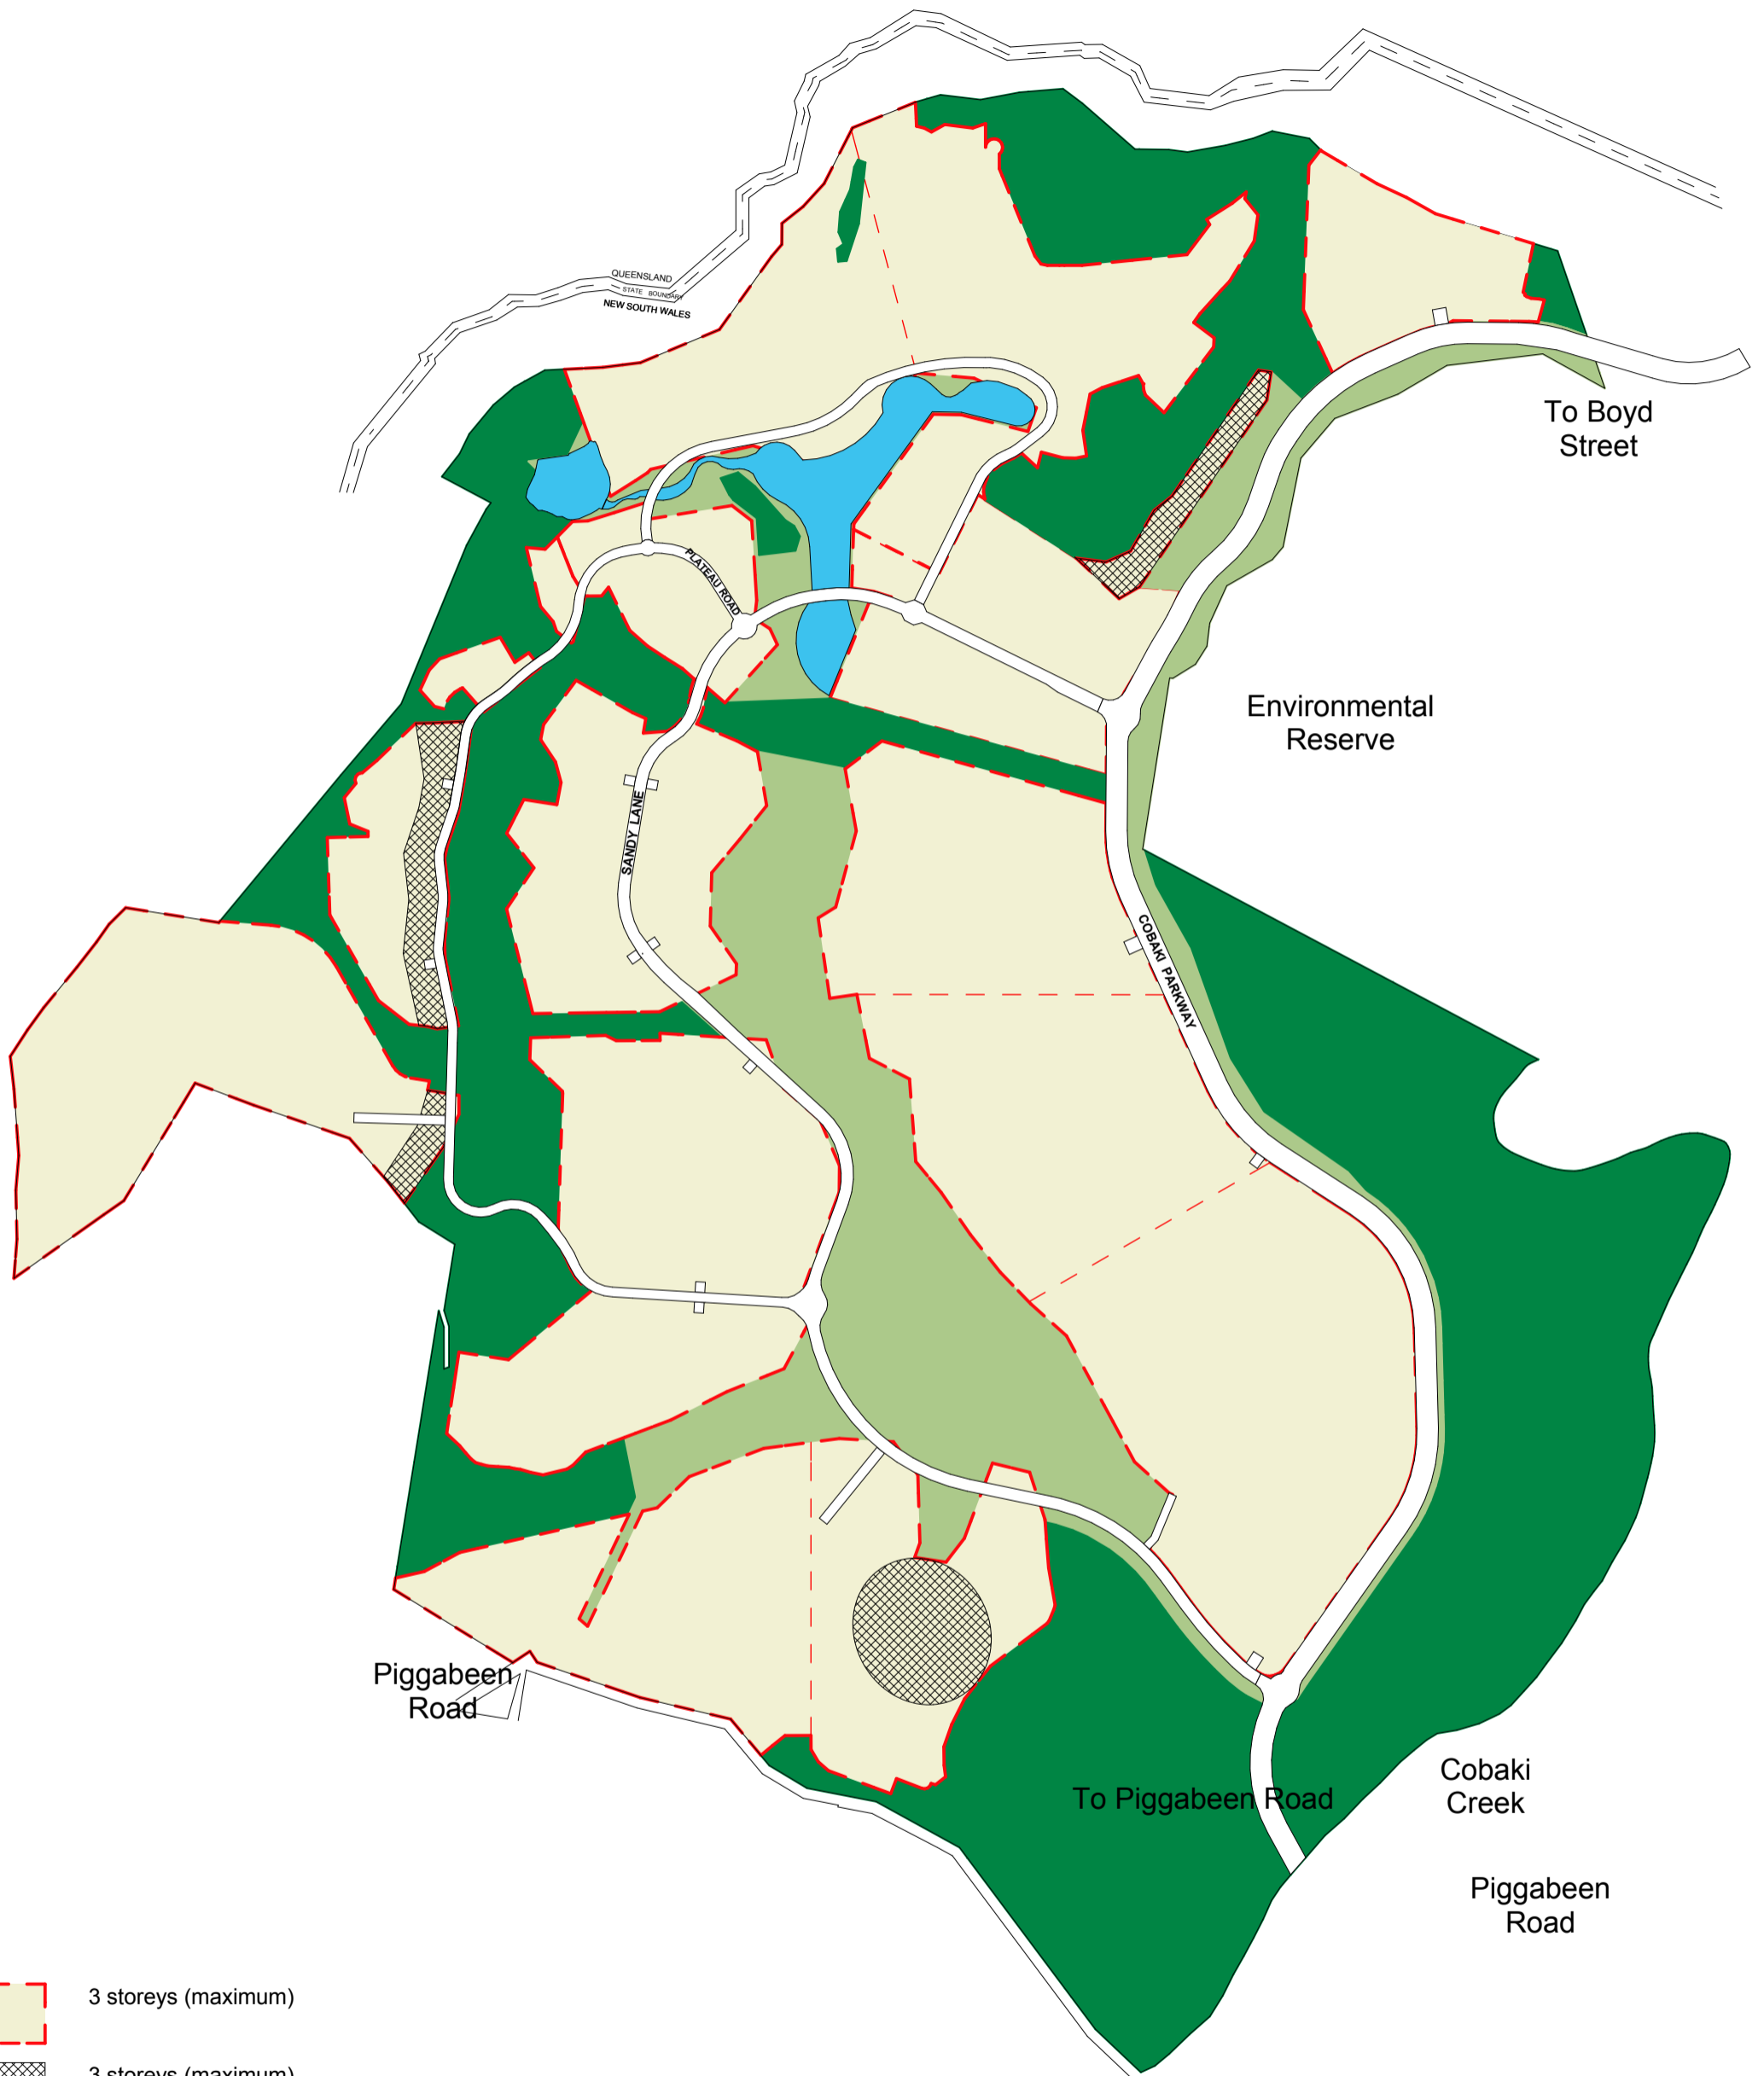

- 3 storeys (maximum)
- 3 storeys (maximum)  
Maximum Building Height to be 8.0m above finished level of Ridgeline / Knoll

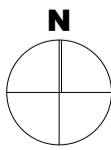

Height Controls for LEDA MANORSTEAD PTY LTD

of COBAKI LAKES, NSW

Copyright The Design Forum Pty Ltd