


# Access Network Plan and Potential Bus Route

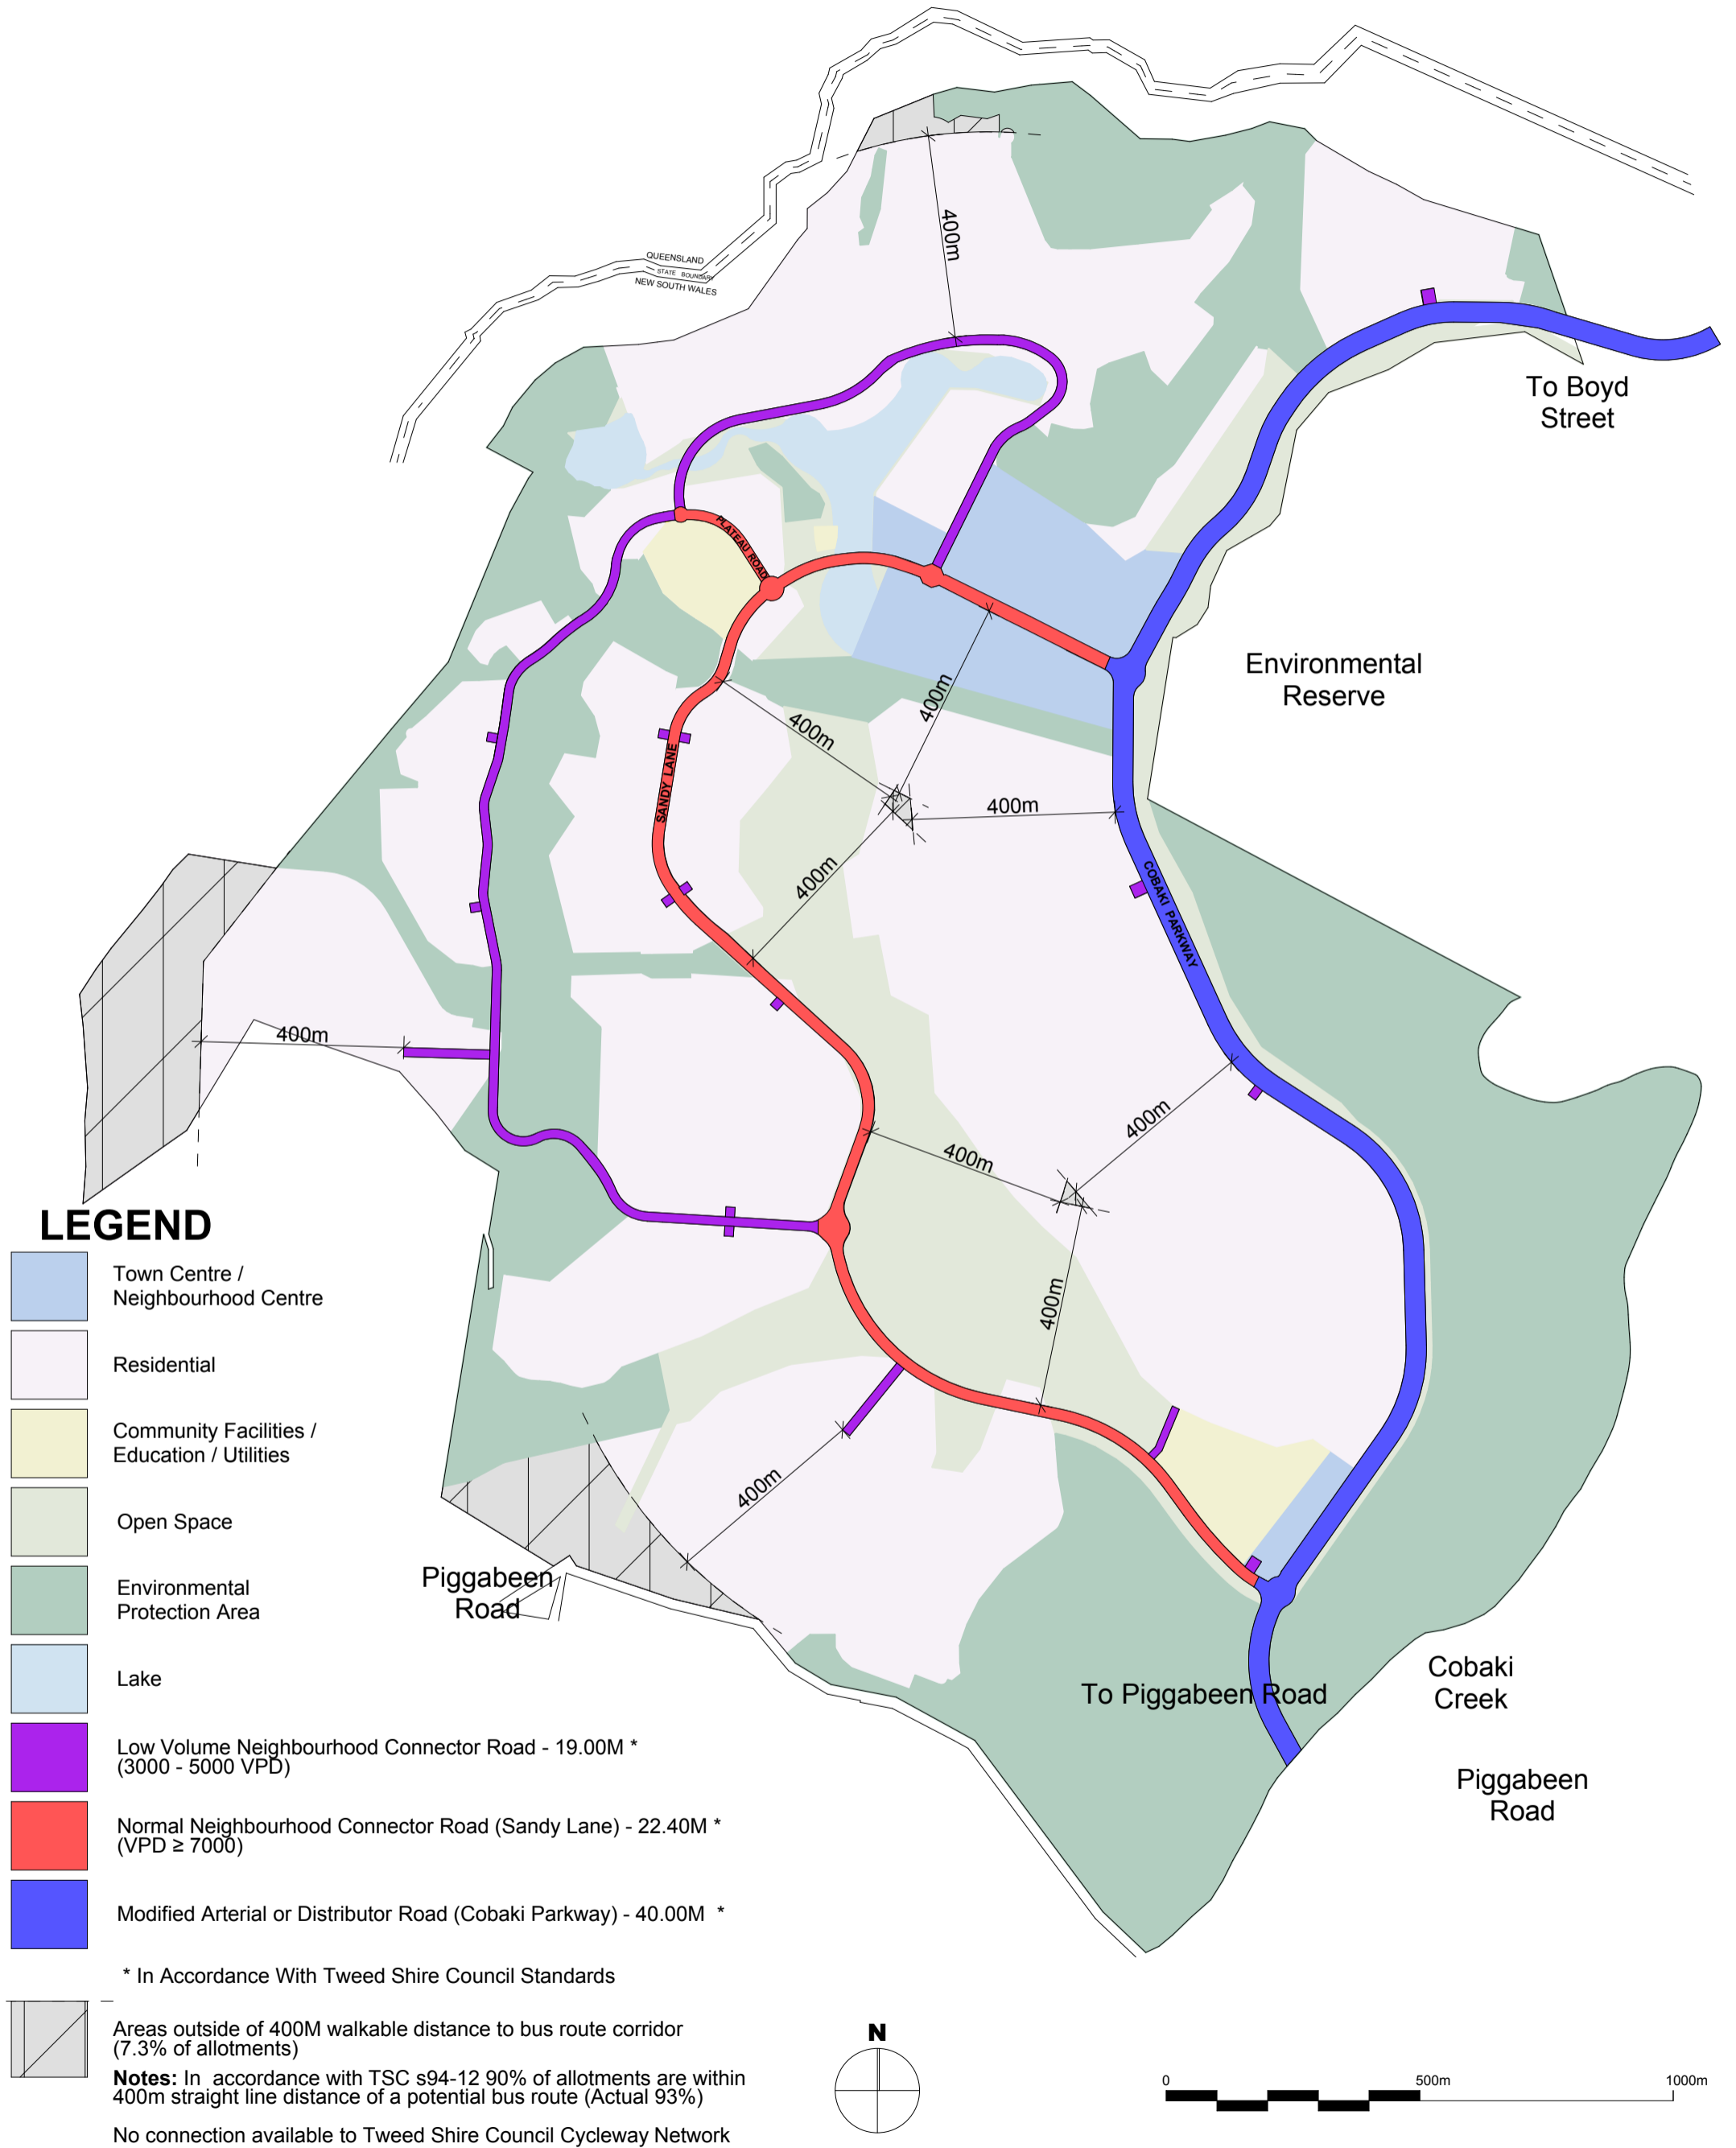

## Access Network Plan and Potential Bus Route for LEDA MANORSTEAD PTY LTD of COBAKI LAKES, NSW

Copyright The Design Forum Pty Ltd