



TYPICAL SECTION FOR AVONDALE ROAD - WITH ON STREET PARKING

SECTION A
SCALE 1:50
3001

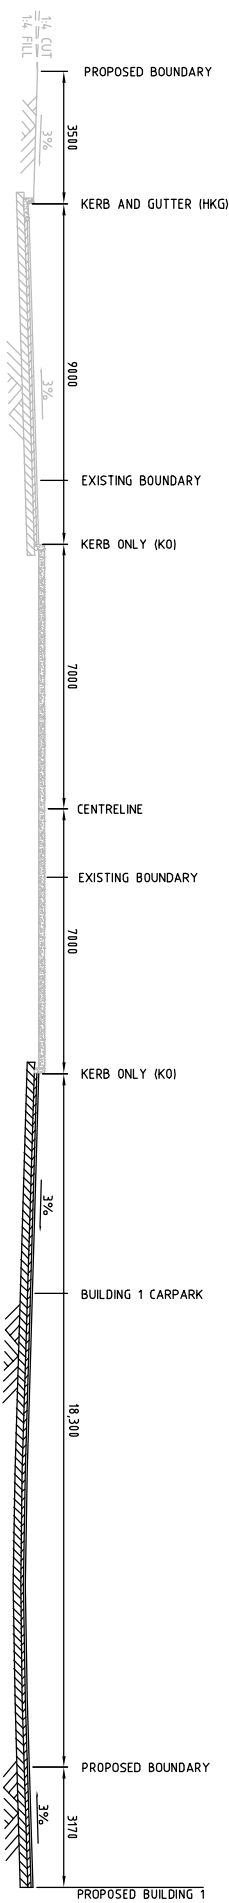

TYPICAL SECTION FOR AVONDALE ROAD ROUNDABOUT 1

SECTION B
SCALE 1:100 3001

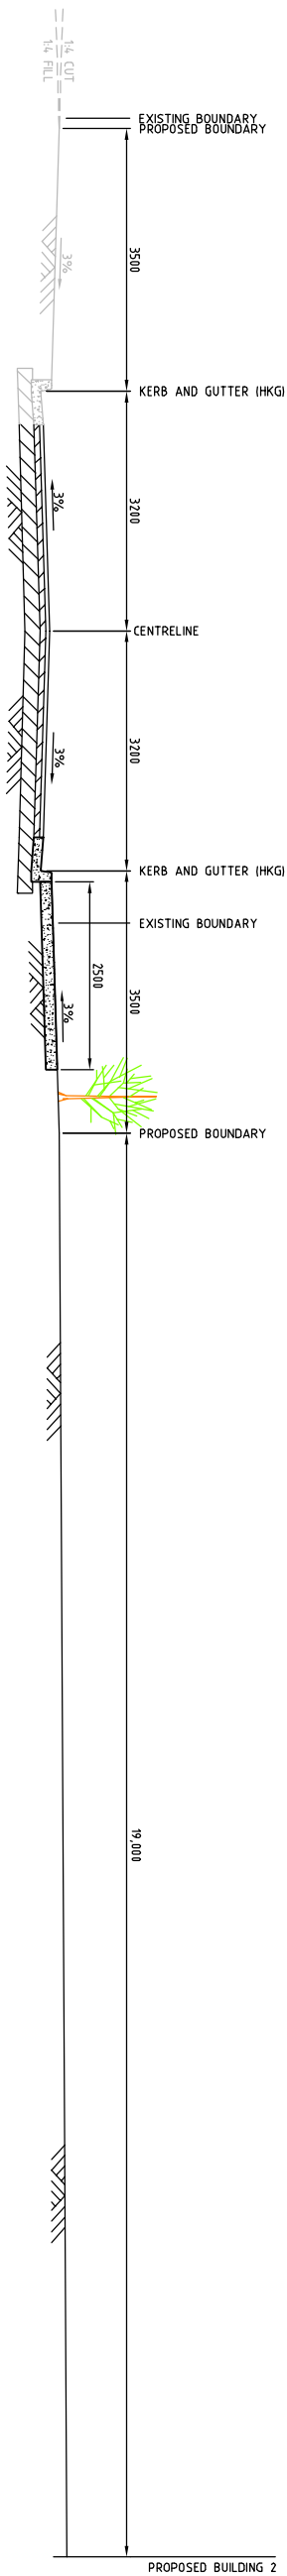

TYPICAL SECTION FOR AVONDALE ROAD - NO ON STREET PARKING

SECTION C
SCALE 1:50
3001

DETAILS				DRAWING STATUS	
REV	DATE	BY	APP.		
				DESIGN BY	LJD 17/11/09
				DRAWN BY	AJM 17/11/09
				DRAFTING CHECK	
				DESIGN CHECK	
				FINAL APPROVAL	
PRELIMINARY					

SCALE:
(on A1)

U.N.O.

AHD



2278 KEIRA STREET, WOLLONGONG, NSW 2500
Ph: (02) 4228 4133 Facsimile: (02) 4228 6811 ACN 003 936 981
This drawing is subject to COPYRIGHT. It remains the property of Forbes Rigby Pty Ltd

This drawing is subject to COPYRIGHT. It remains the property of Forbes Rigby Pty Ltd

PROJECT TITLE

ILLAWARRA INTERNATIONAL
HEALTH PRECINCT

FOR

LA VIE DEVELOPMENTS

DRAWING TITLE

AVONDALE ROAD
INDICATIVE SECTIONS

Project No.
108121

Com No. 2

Drawing

REV
PO

LEGEND:

CURRENT STAGE WORKS

