


TYPICAL SECTION FOR AVONDALE ROAD - WITH BUS BAY

SECTION D
SCALE 1:50 (3001)

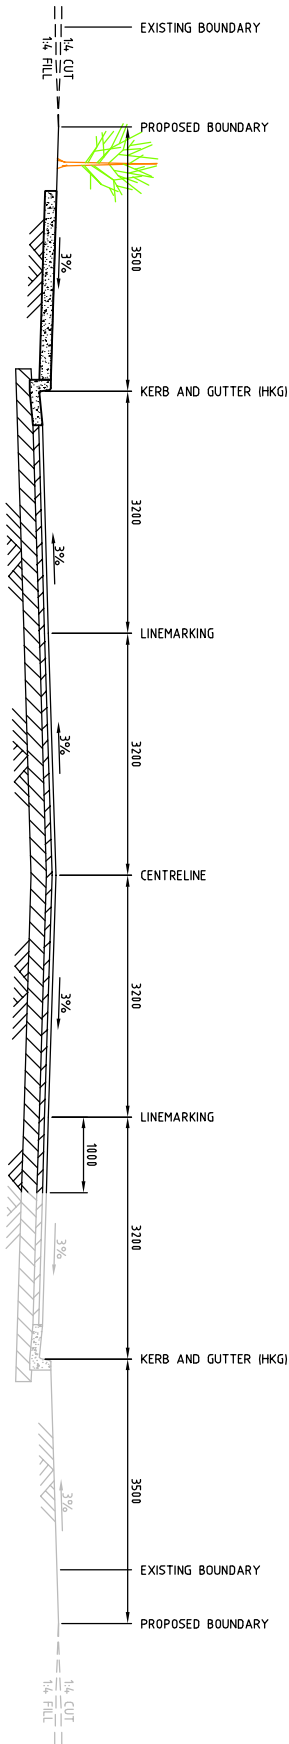

TYPICAL SECTION FOR HUNTLEY ROAD

SECTION E
SCALE 1:50 (3001)

LEGEND:
CURRENT STAGE WORKS
FUTURE WORKS



REV	DATE	BY	APP.	DETAILS
				DESIGN BY LJD 17/11/09
				DRAWN BY AJM 17/11/09
				DRAFTING CHECK
				DESIGN CHECK
				FINAL APPROVAL

DRAWING STATUS	
DESIGN BY	LJD 17/11/09
DRAWN BY	AJM 17/11/09
DRAFTING CHECK	
DESIGN CHECK	
FINAL APPROVAL	

PRELIMINARY

SCALE:
(on A1 Original)
1:50
HEIGHT DATUM
AHD



Cardno
Forbes Rigby

278 KEIRA STREET, WOLLONGONG, NSW 2500
Ph: (02) 4228 4133 Facsimile: (02) 4228 8811 ACN 003 936 981
This drawing is subject to COPYRIGHT. It remains the property of Forbes Rigby Pty Ltd

PROJECT TITLE
ILLAWARRA INTERNATIONAL
HEALTH PRECINCT
FOR
LA VIE DEVELOPMENTS

DRAWING TITLE	
AVONDALE & HUNTLEY ROAD INDICATIVE SECTIONS	
Project No.	108121
Com No.	3
Drawing No.	3008
REV	PO