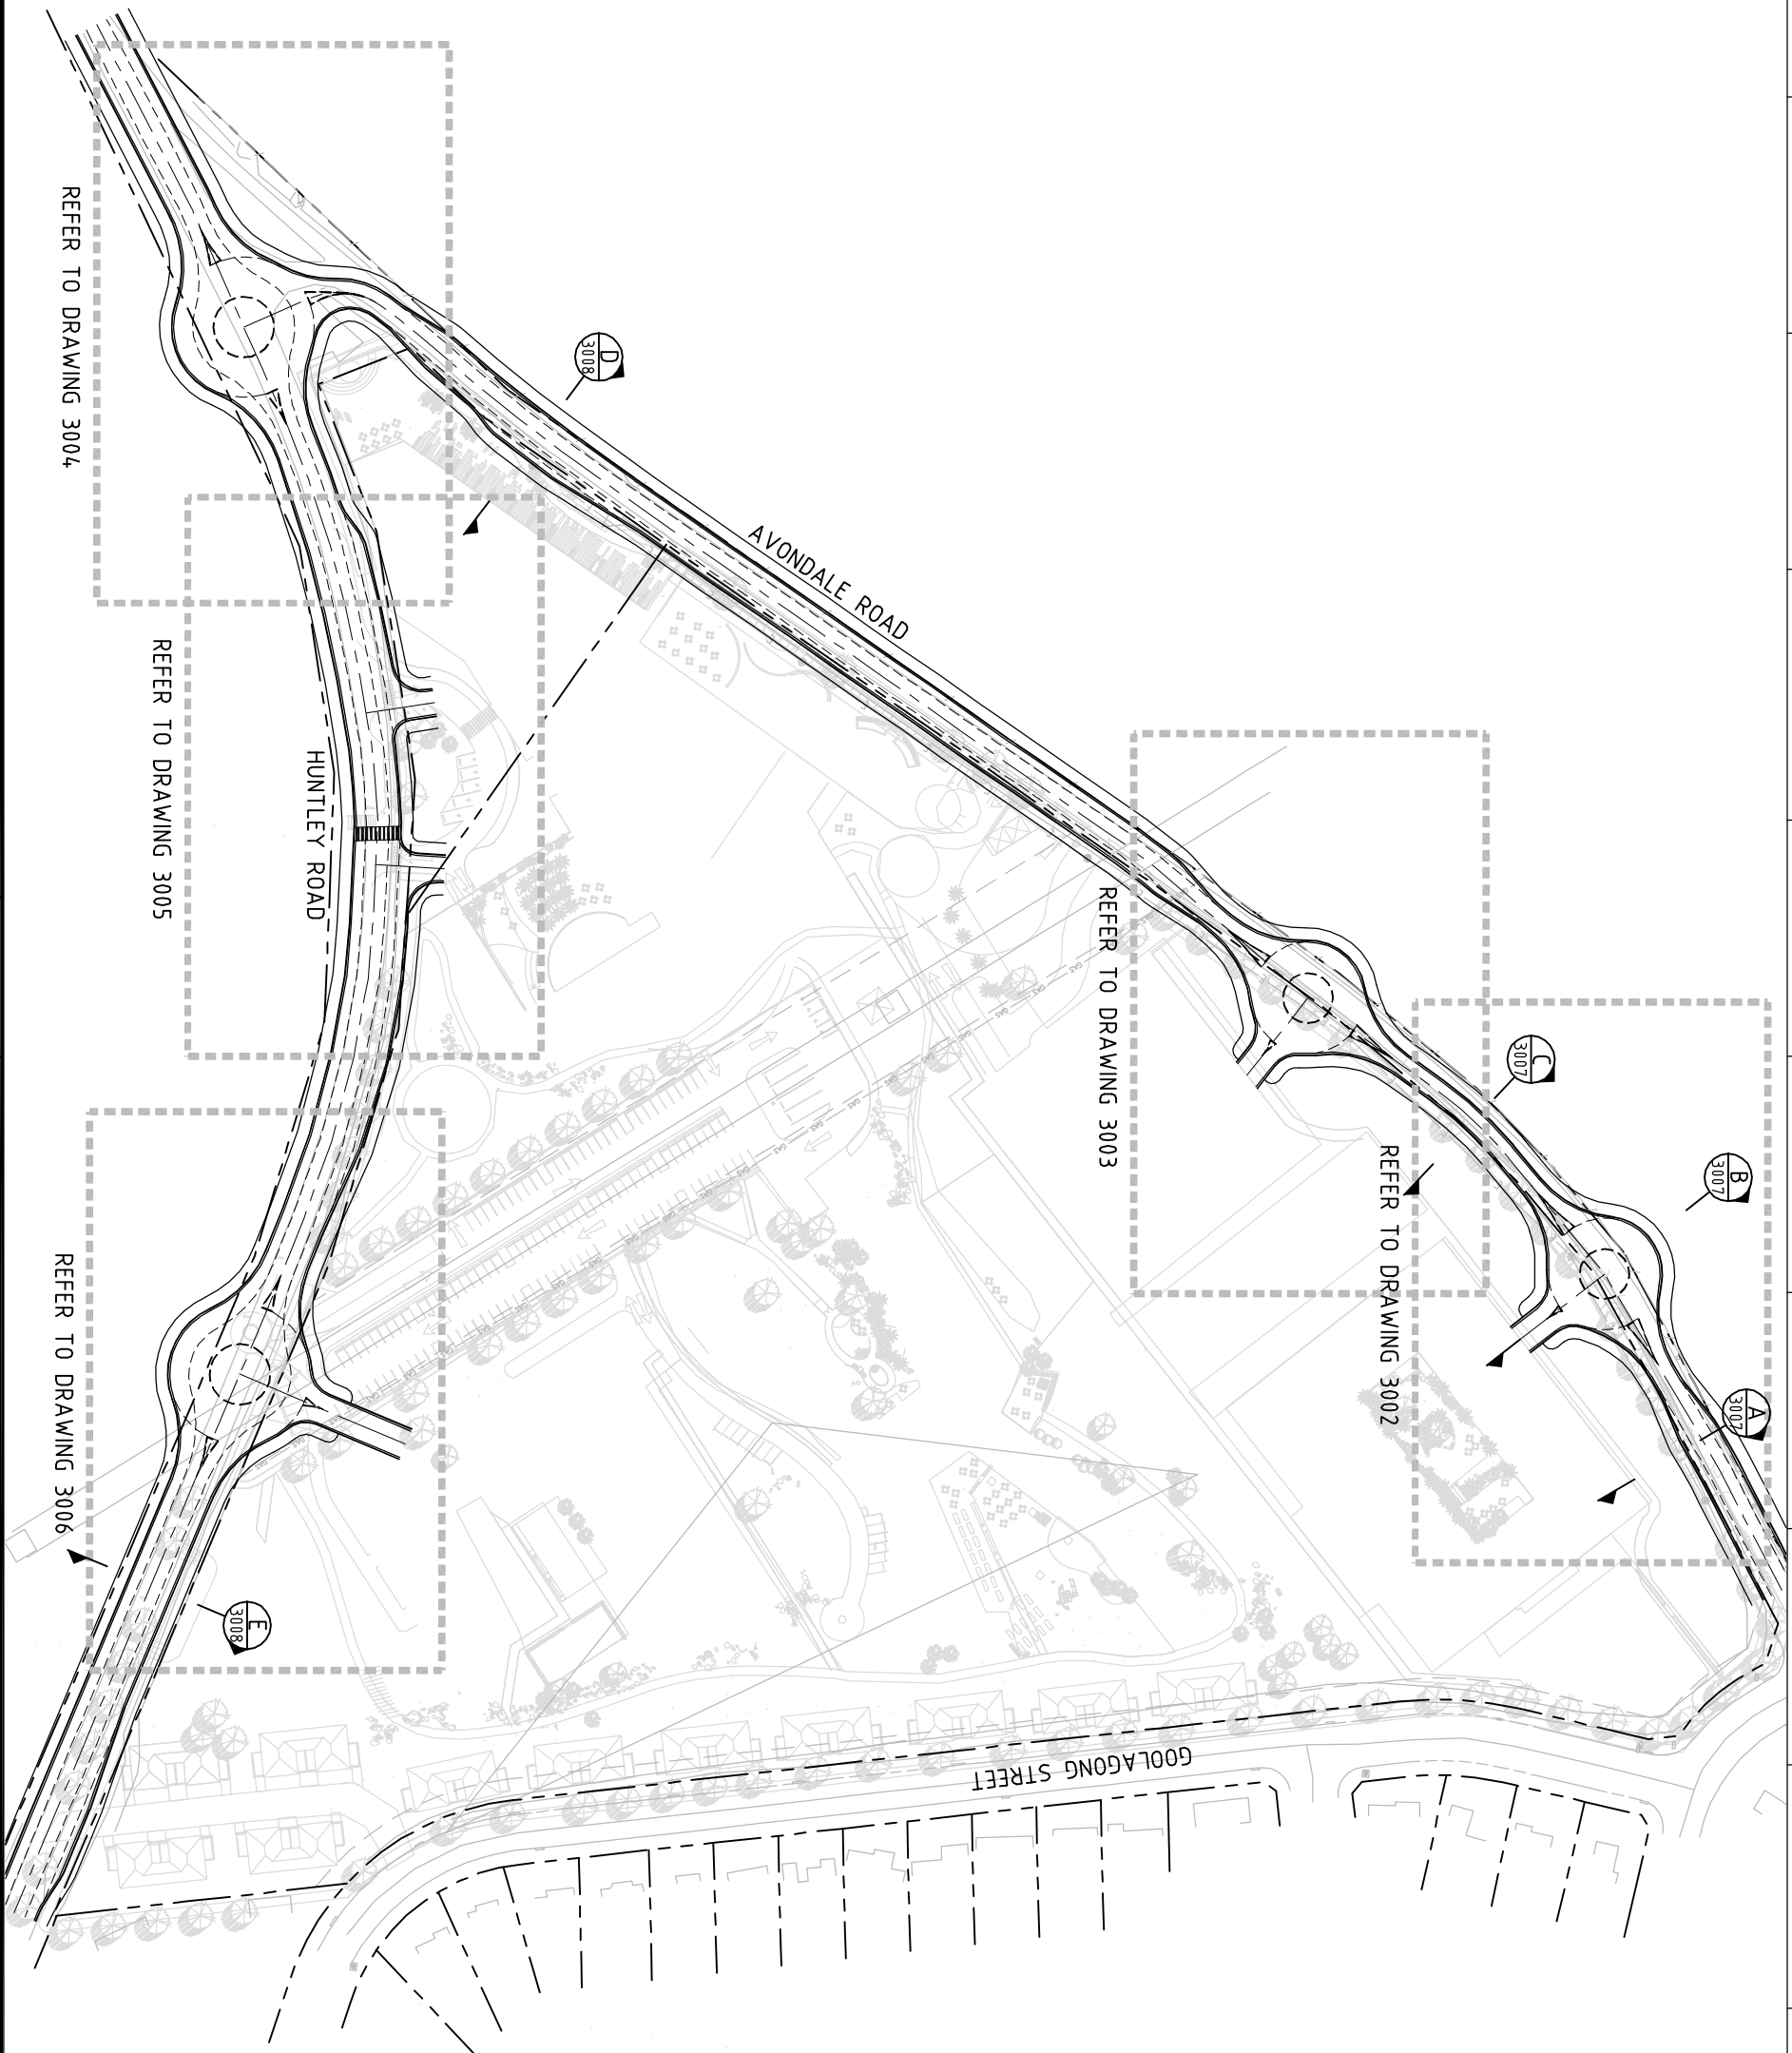


REV		DATE	BY	APP.	DETAILS		DRAWING STATUS		SCALE: (on A1 Original) 1:1000		 Cardno <i>Forbes Rigby</i> 		PROJECT TITLE ILLAWARRA INTERNATIONAL HEALTH PRECINCT for LA VIE DEVELOPMENTS		DRAWING TITLE PROPOSED FUTURE ROAD WORKS PLAN		
							DESIGN BY	LJD	17/11/06								
							DRAWN BY	CJG	17/11/09								
							DRAFTING CHECK										
							DESIGN CHECK										
							FINAL APPROVAL										
PRELIMINARY										HEIGHT DATUM AHD						Project No. 108121	
																Com No. 3	
																Drawing No. 3001	
																REV PO	