





proposed

SECTION 3 PROPOSED

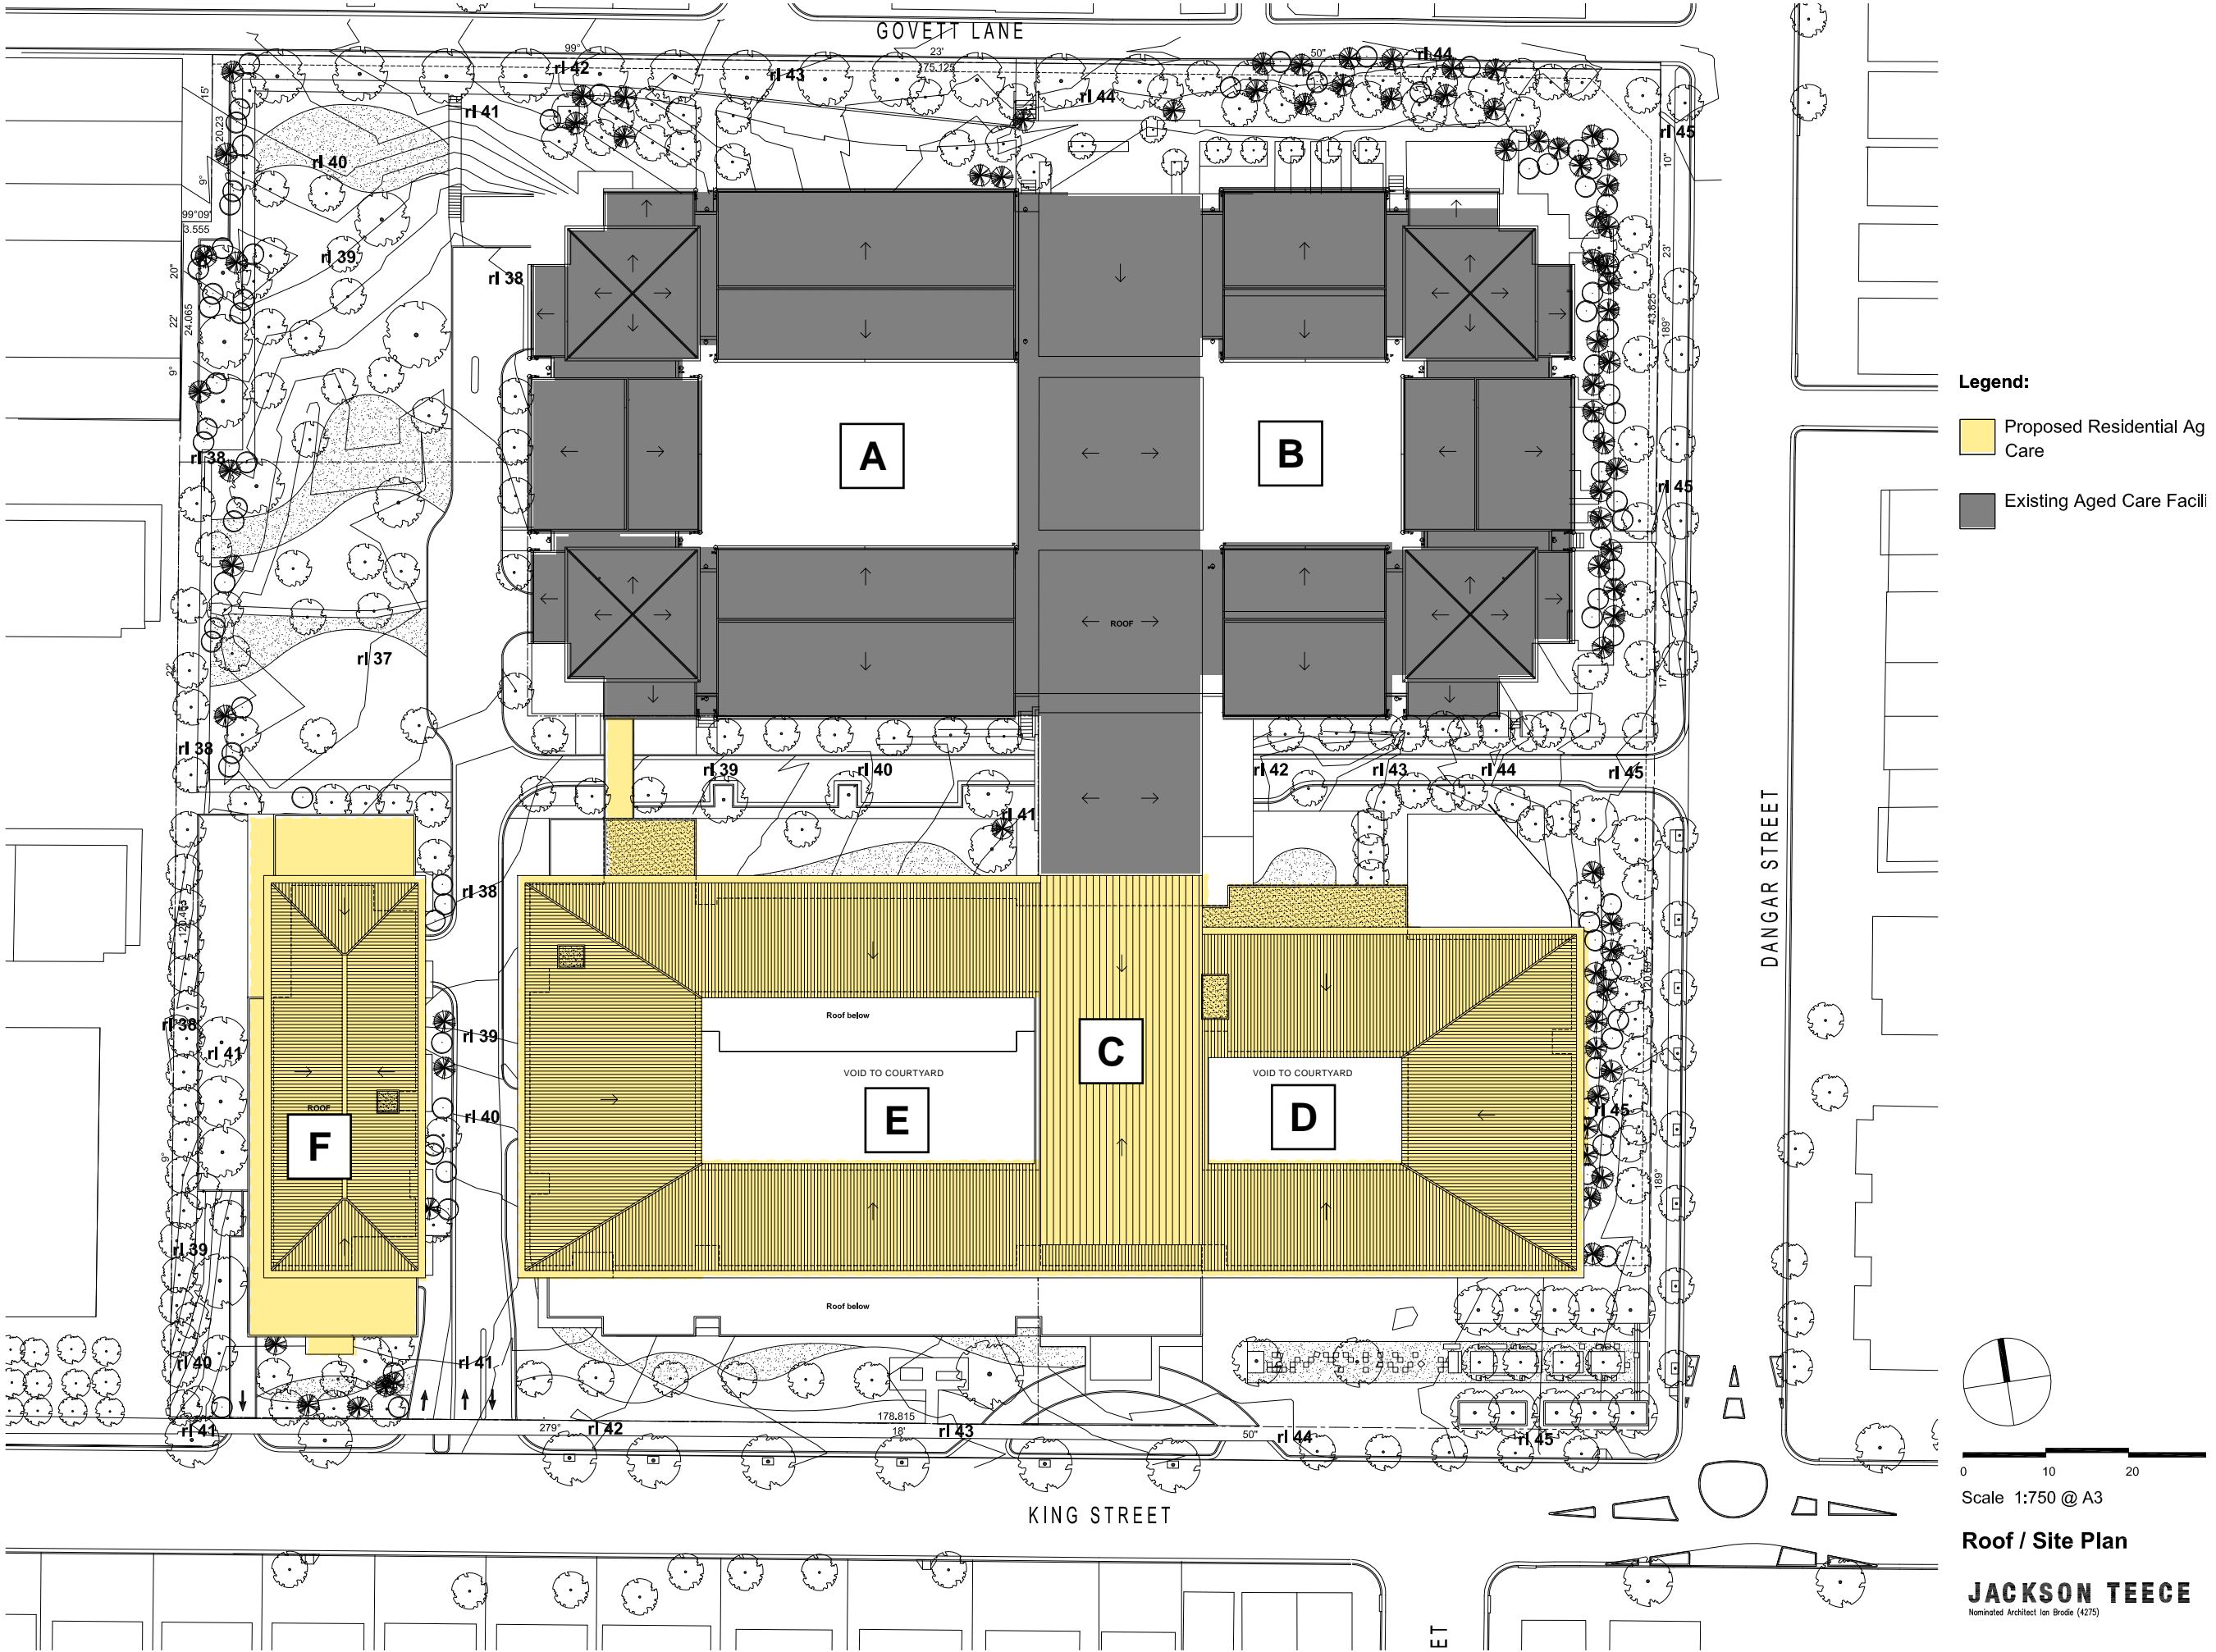





- Legend:**
- Residential Aged Care
 - Residential Health / Wellbeing
 - Adult Daycare / Childcare
 - Retail
 - Foyer / Administration
 - Self-Care Apartments
 - Existing Aged Care Facility
 - Carpark / Plantroom / Store
 - Residential Aged Care Re-use of existing Building
 - Residential Health / Wellbeing Re-use of existing Building
 - Adult Daycare / Childcare Re-use of existing Building

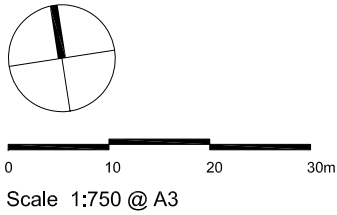


Level 1 Floor Plan

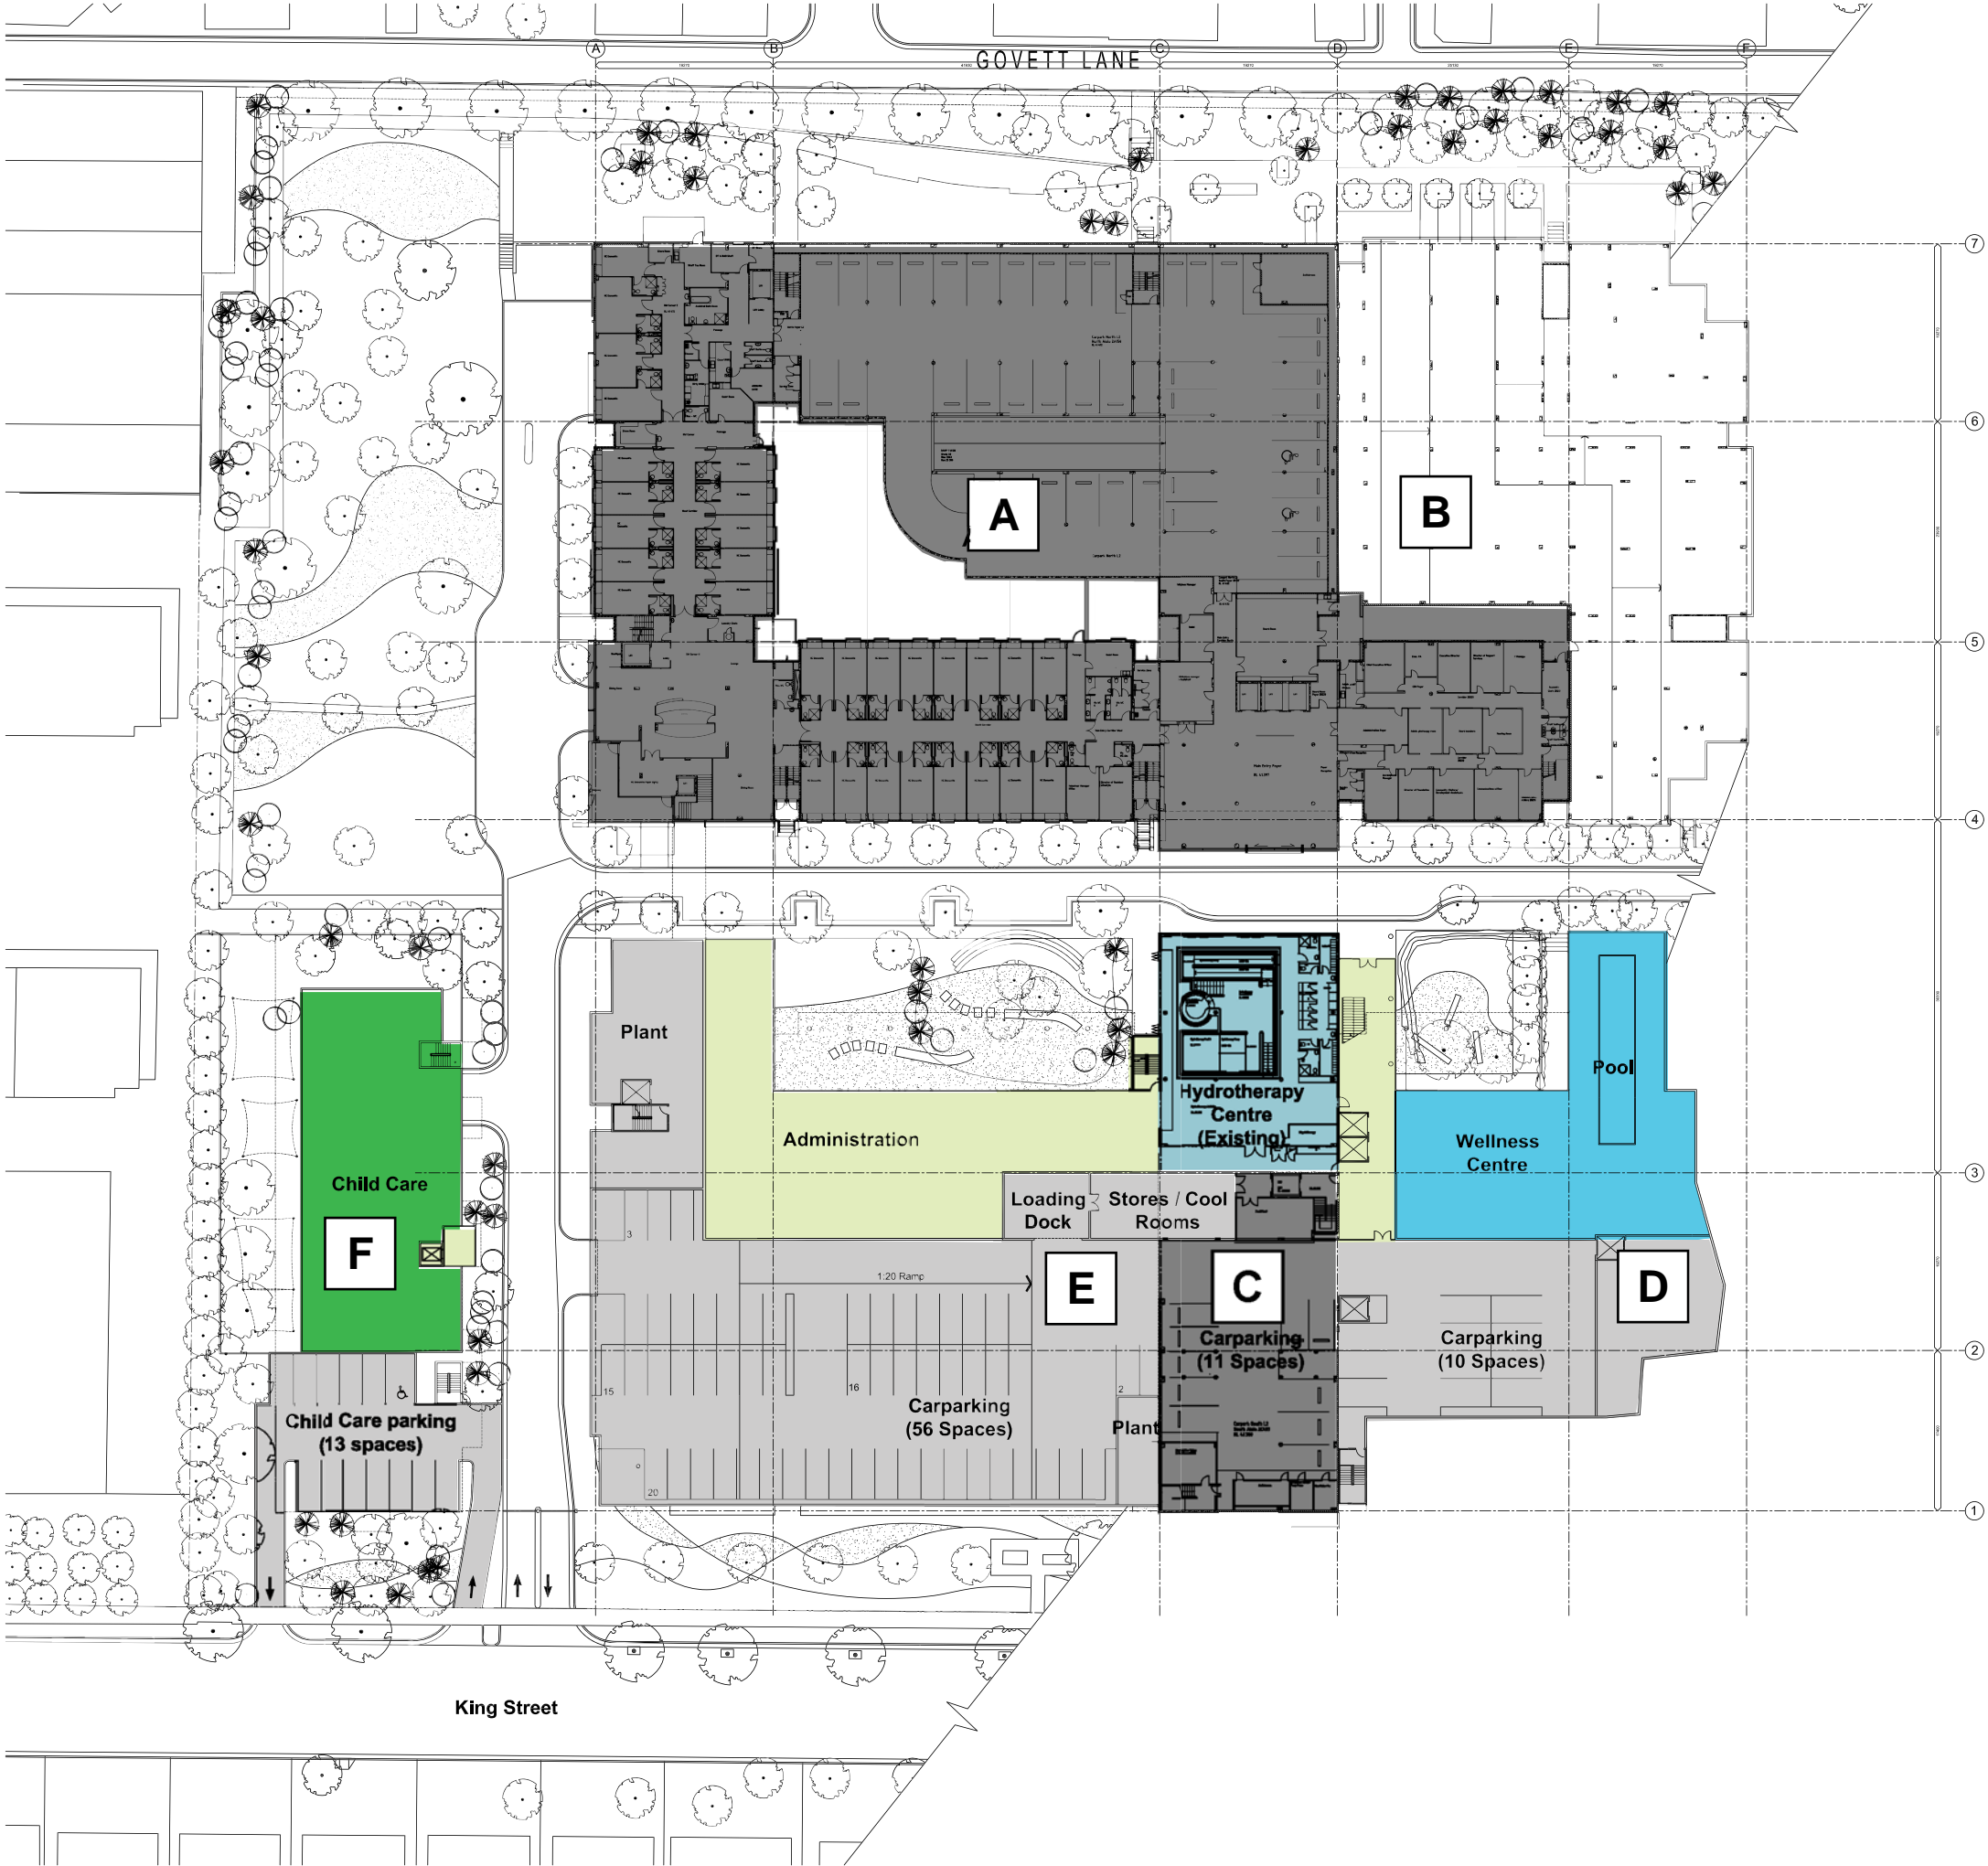


- Legend:**
- Residential Aged Care
 - Residential Health / Wellbeing
 - Adult Daycare / Childcare
 - Retail
 - Foyer / Administration
 - Self-Care Apartments
 - Existing Aged Care Facility
 - Carpark / Plantroom / Store
 - Residential Aged Care Re-use of existing Building
 - Residential Health / Wellbeing Re-use of existing Building
 - Adult Daycare / Childcare Re-use of existing Building

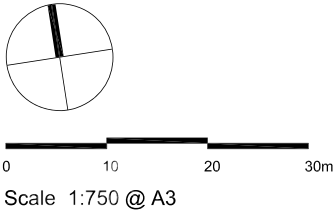


Level 2 Floor Plan

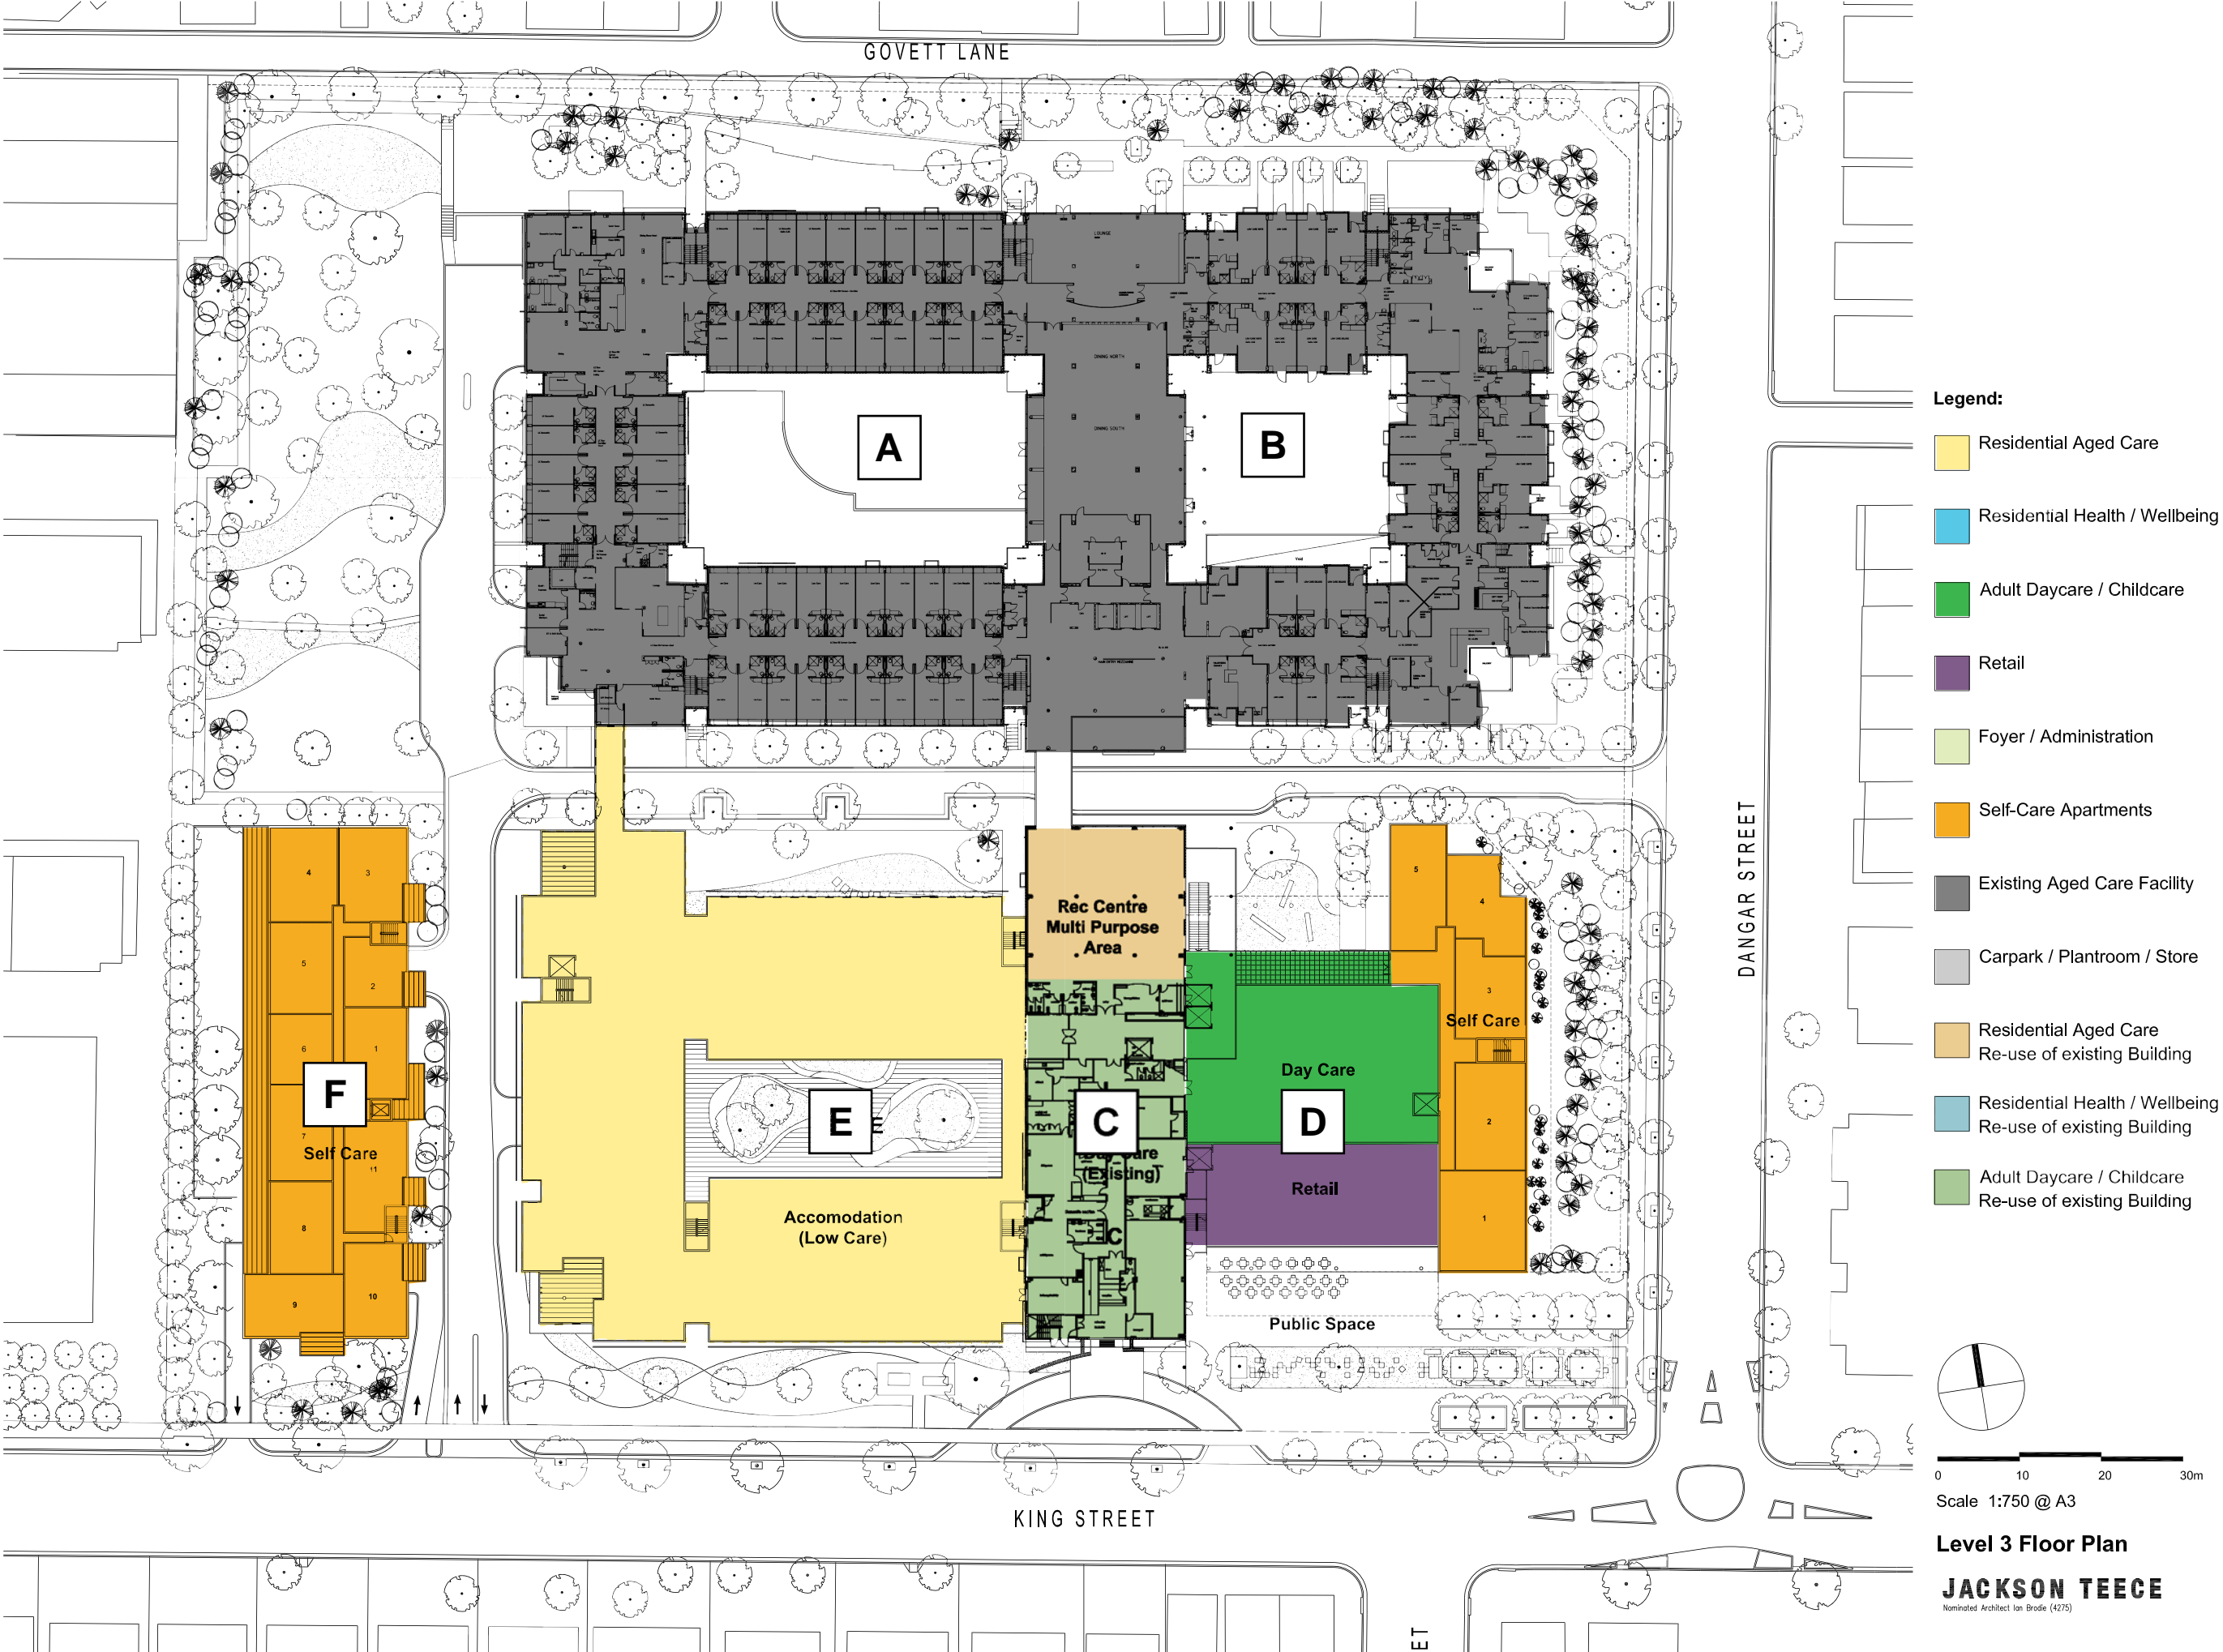

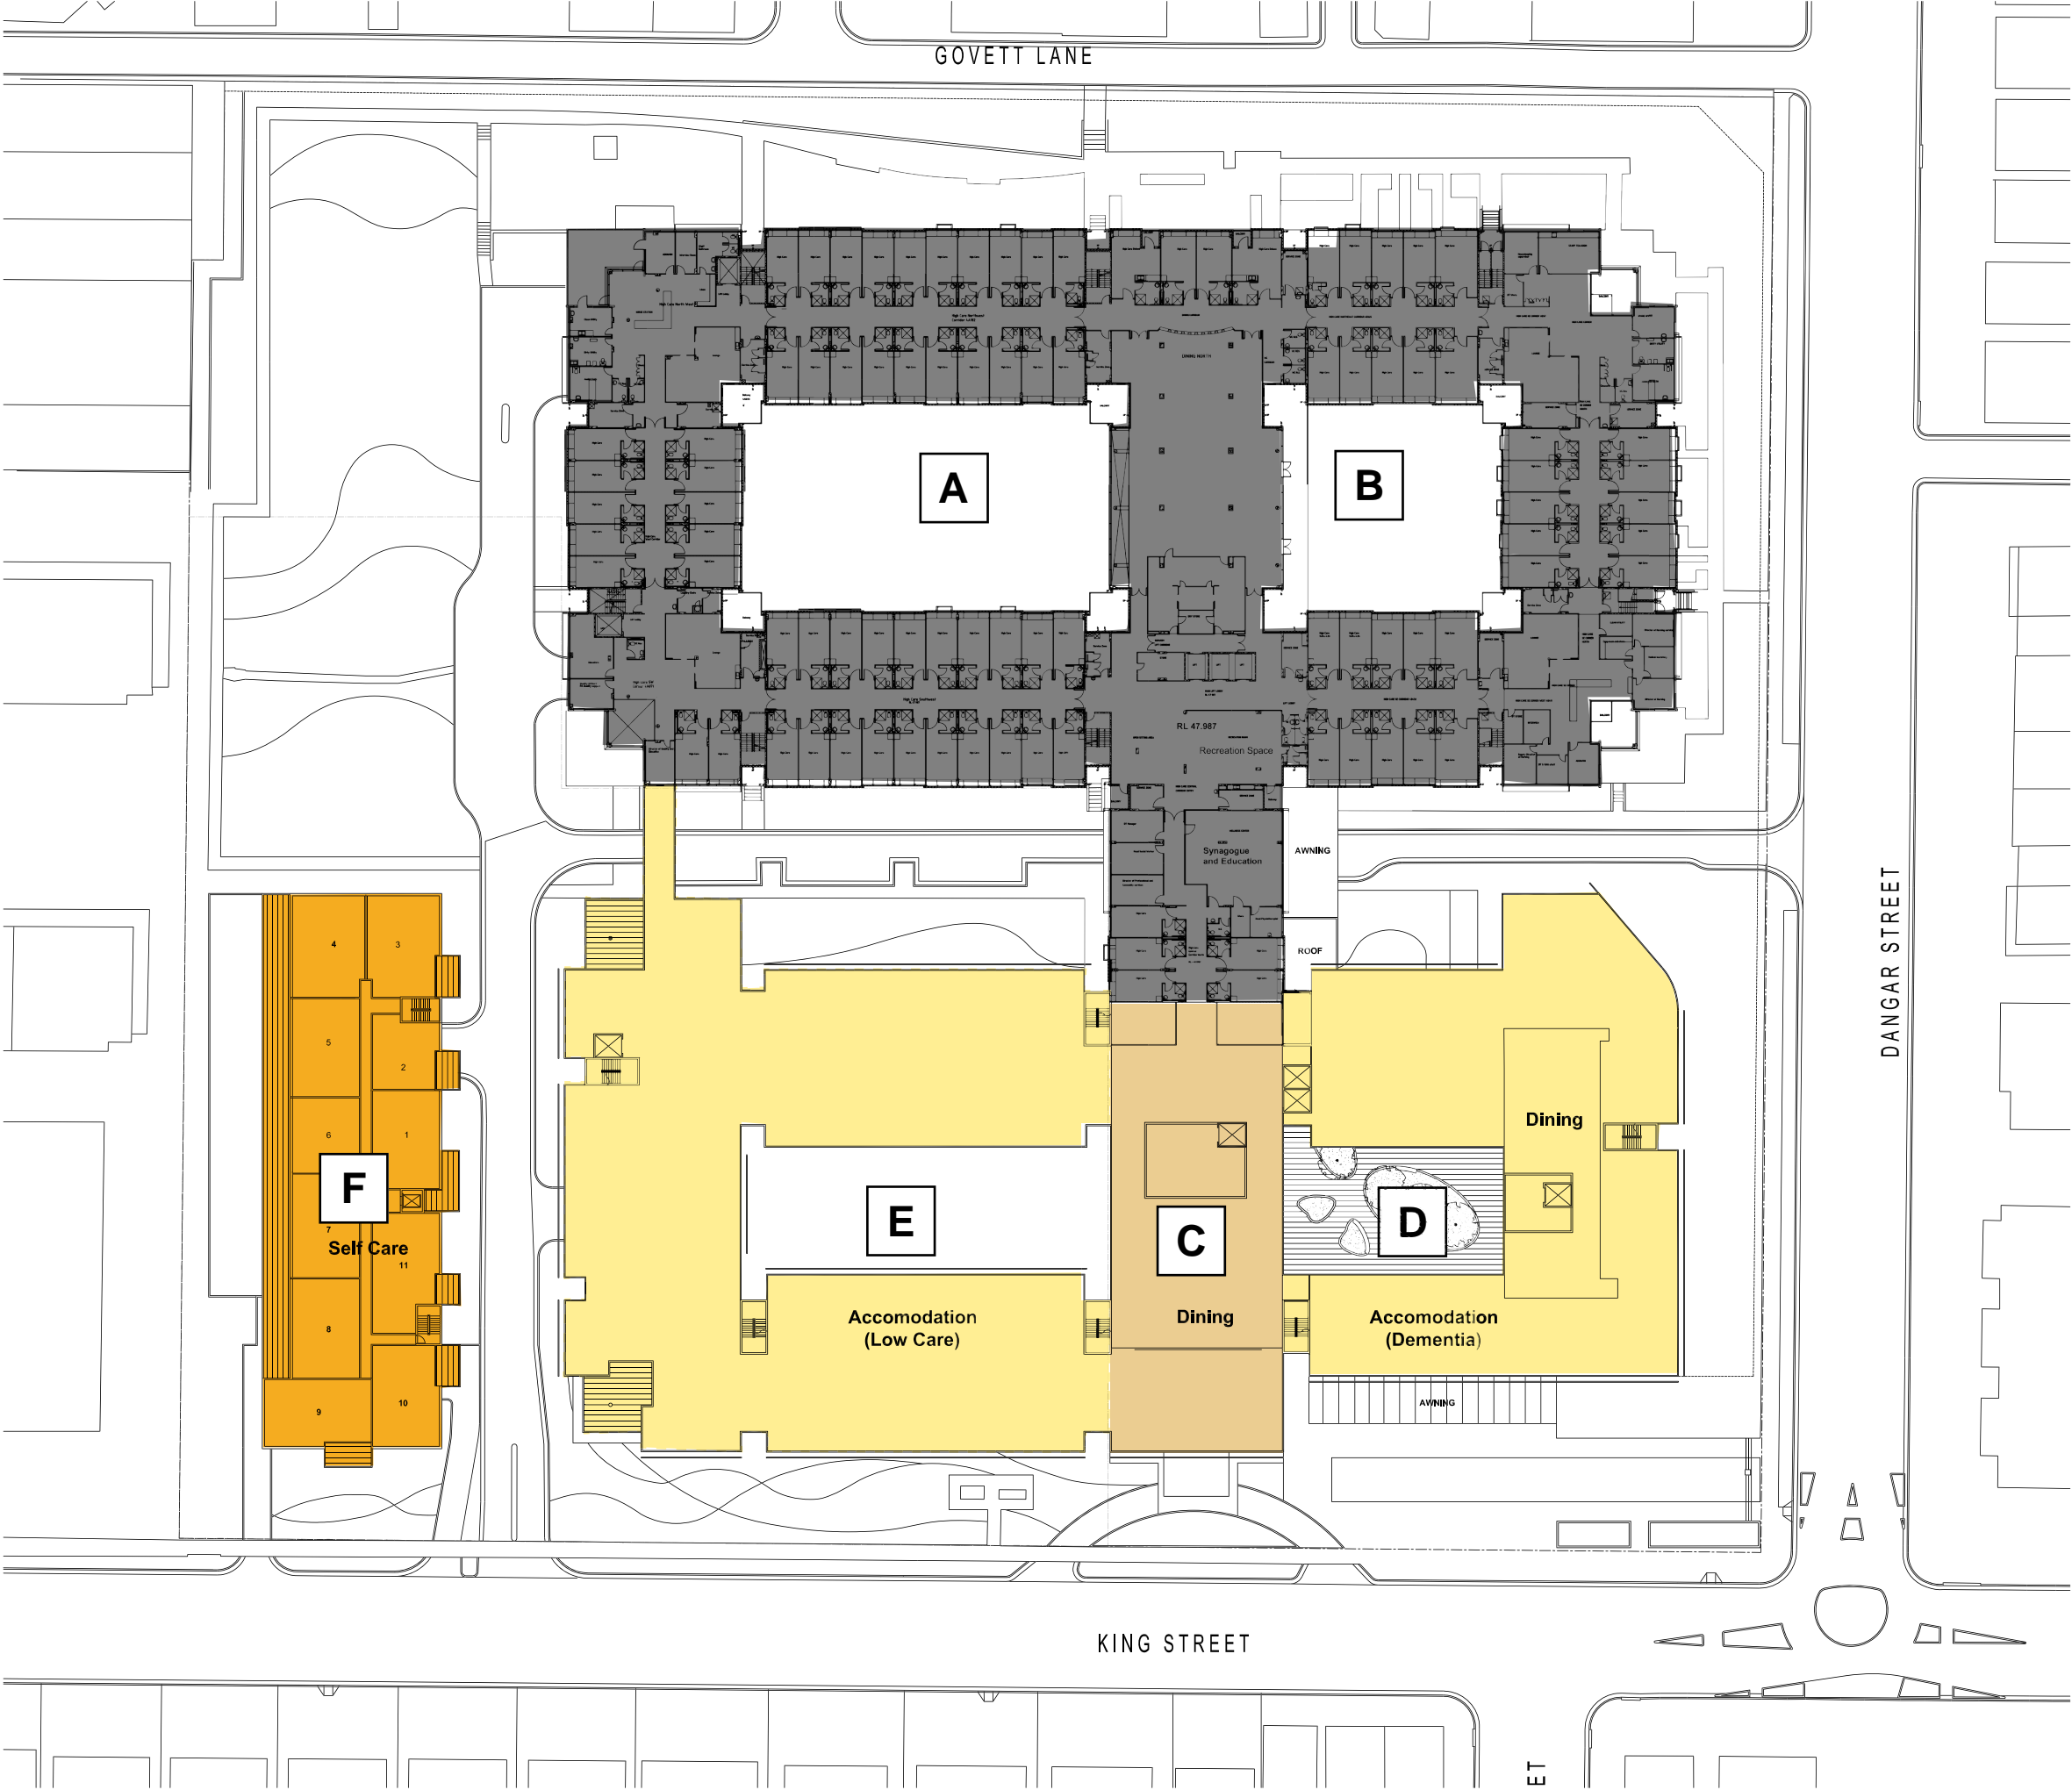


- Legend:**
- Residential Aged Care
 - Residential Health / Wellbeing
 - Adult Daycare / Childcare
 - Retail
 - Foyer / Administration
 - Self-Care Apartments
 - Existing Aged Care Facility
 - Carpark / Plantroom / Store
 - Residential Aged Care Re-use of existing Building
 - Residential Health / Wellbeing Re-use of existing Building
 - Adult Daycare / Childcare Re-use of existing Building

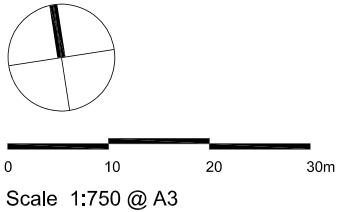



Level 4 Floor Plan



JACKSON TEECE
Nominated Architect Ian Brodie (4275)

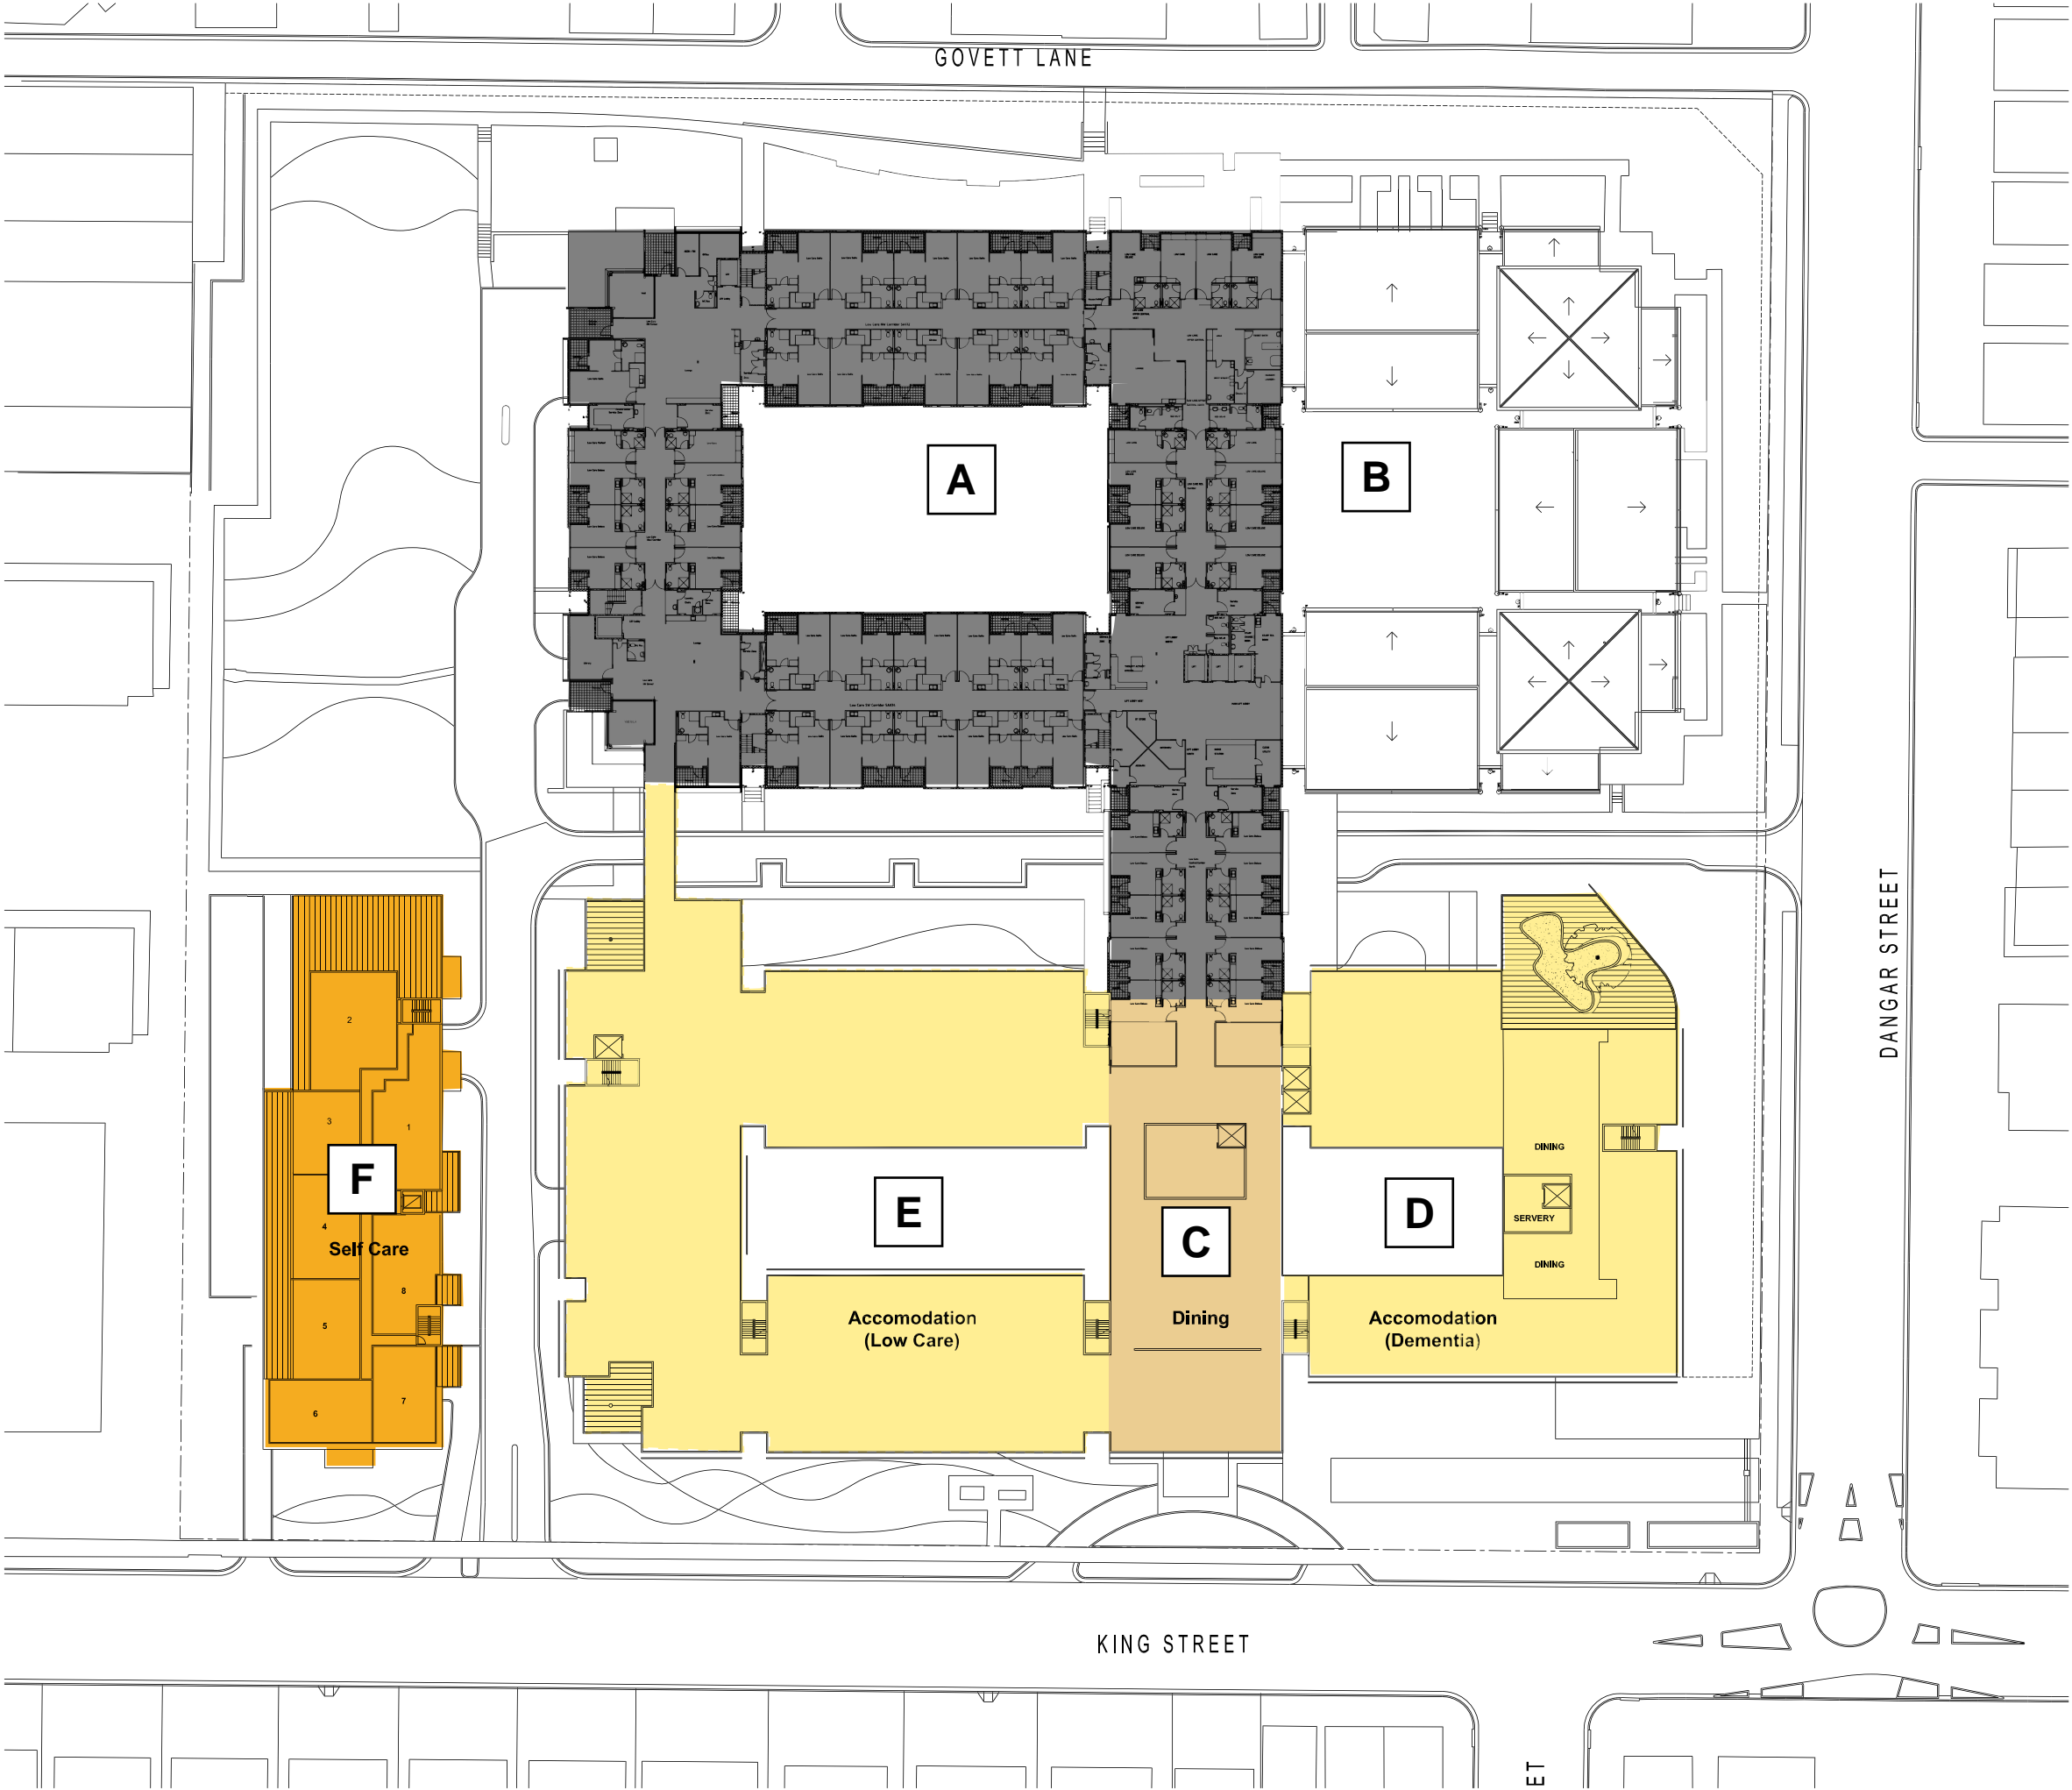

- Legend:**
- Residential Aged Care
 - Residential Health / Wellbeing
 - Adult Daycare / Childcare
 - Retail
 - Foyer / Administration
 - Self-Care Apartments
 - Existing Aged Care Facility
 - Carpark / Plantroom / Store
 - Residential Aged Care Re-use of existing Building
 - Residential Health / Wellbeing Re-use of existing Building
 - Adult Daycare / Childcare Re-use of existing Building

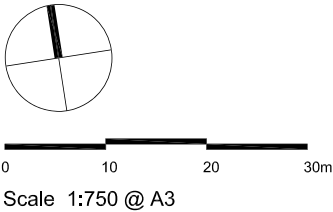



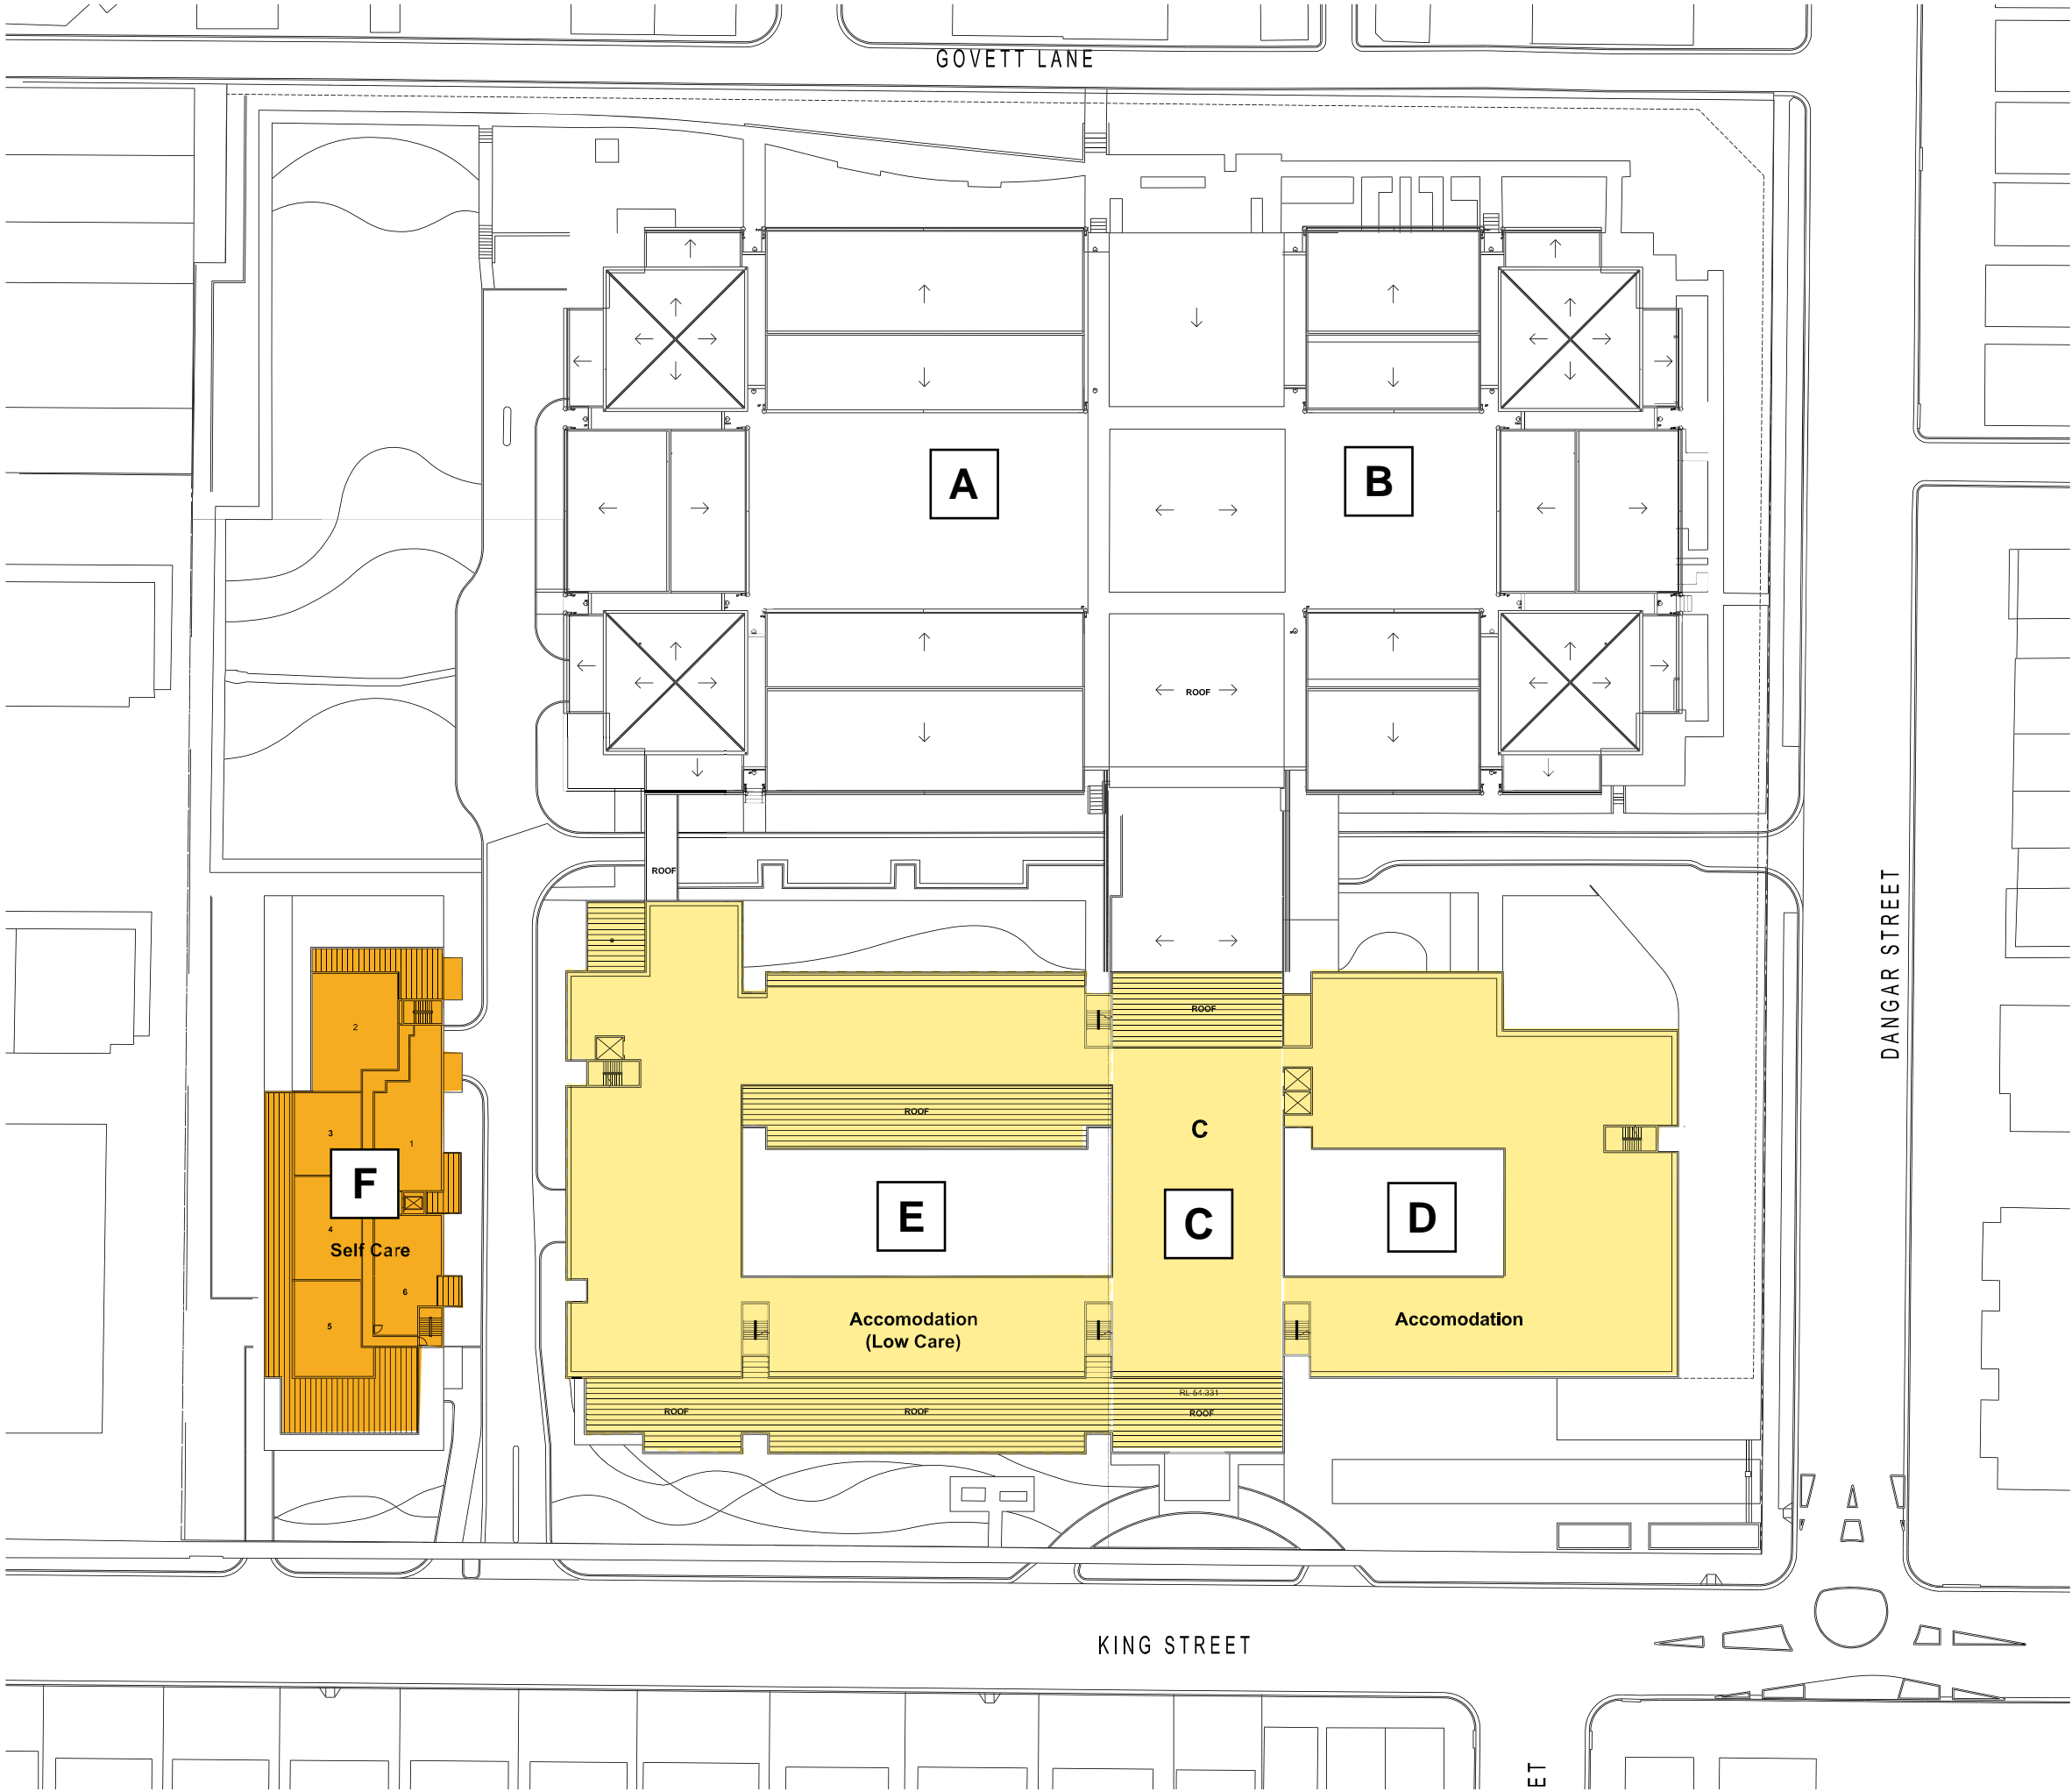


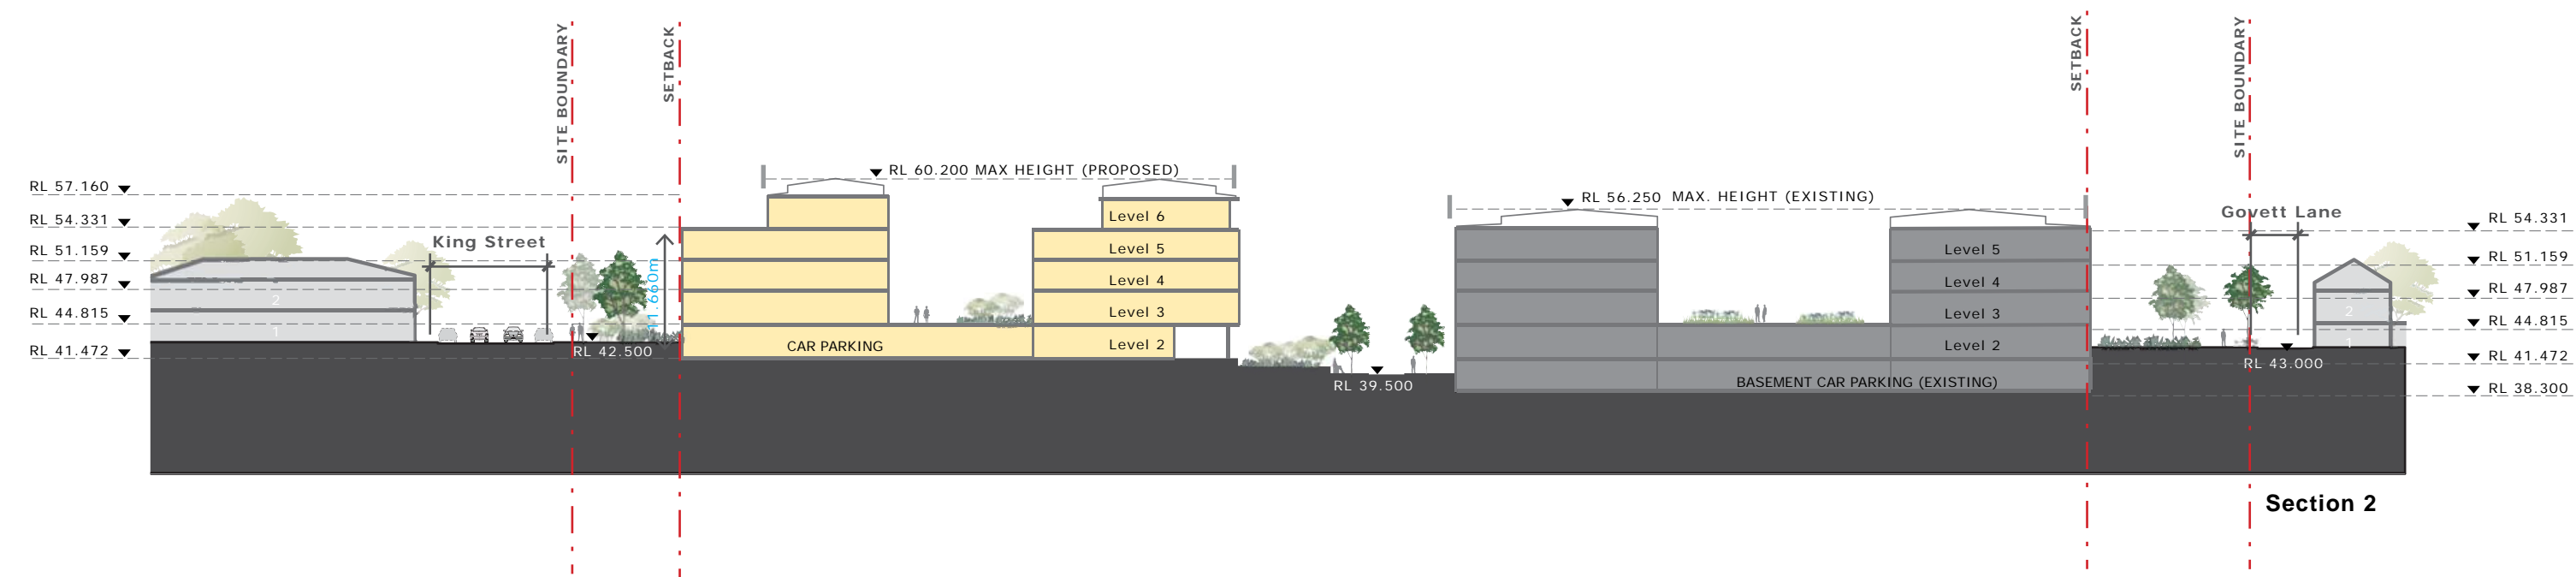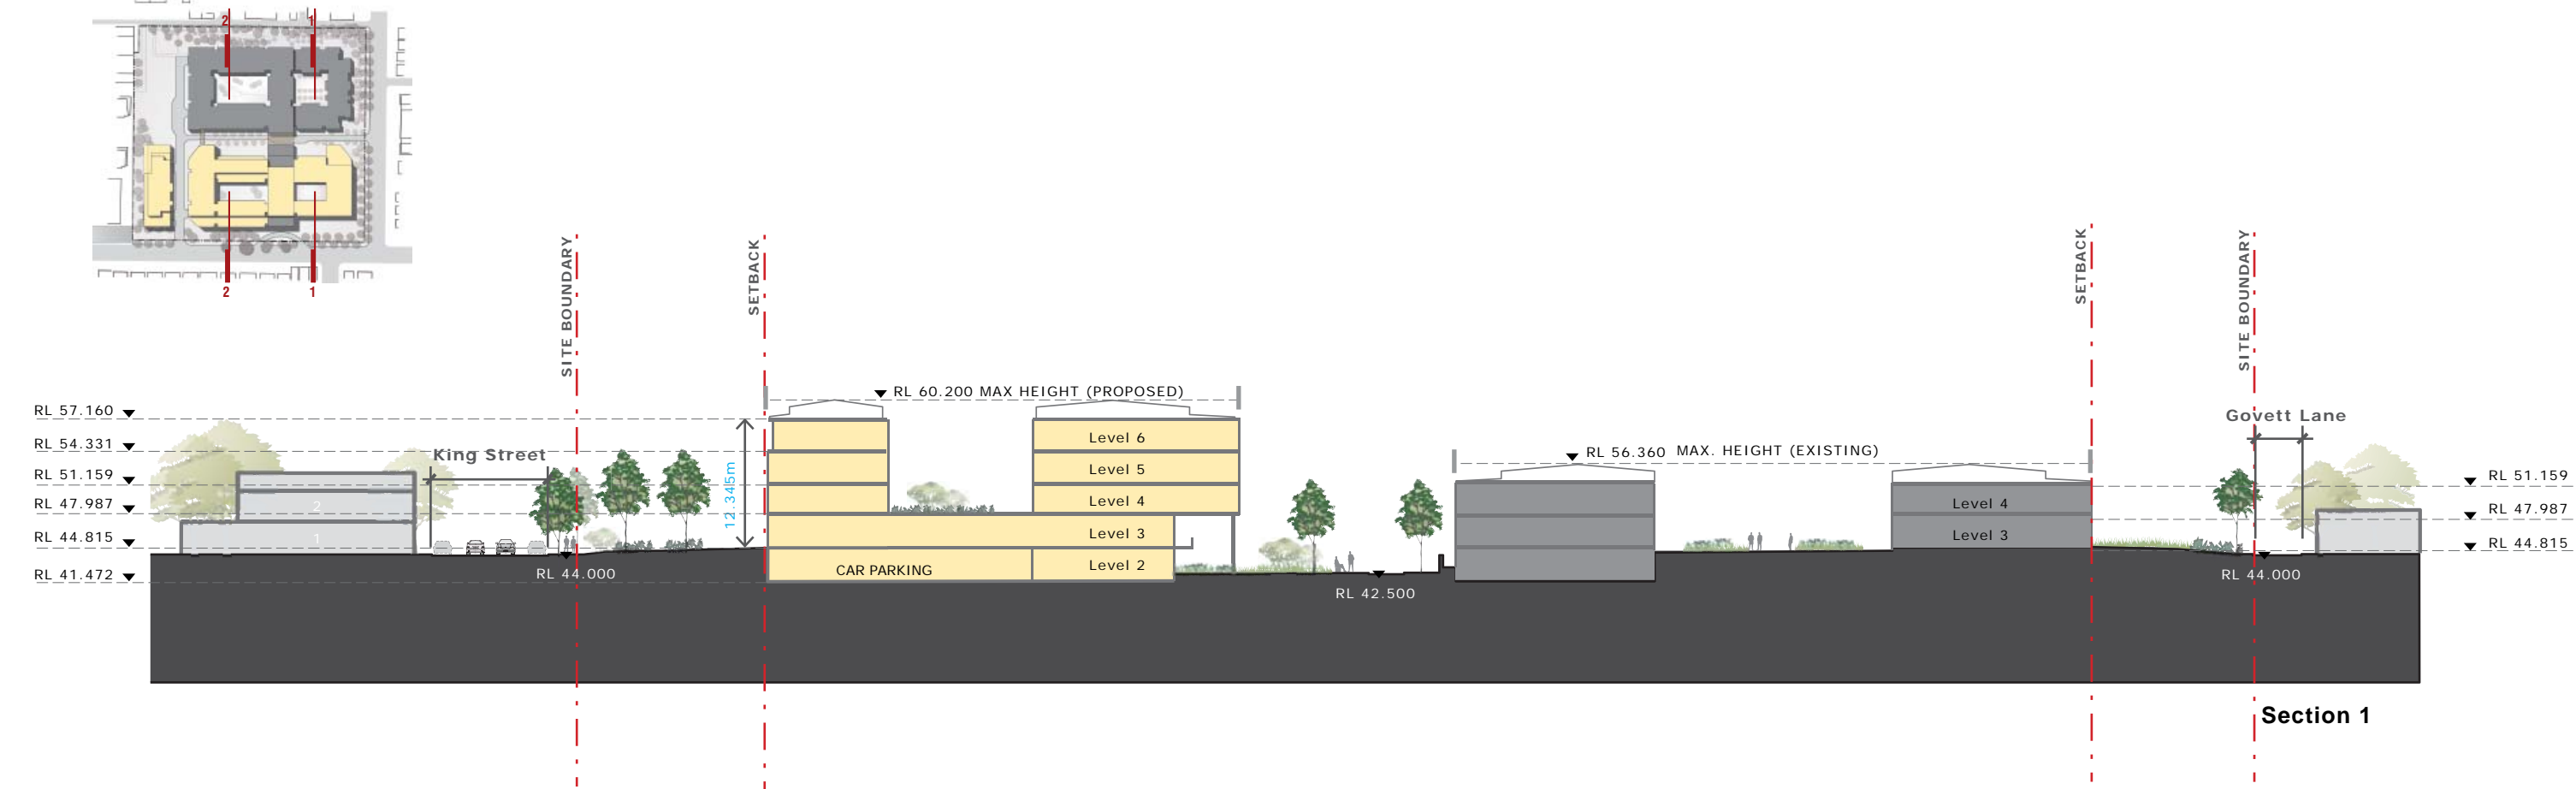

Legend:

- Existing buildings
- Proposed buildings

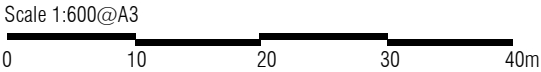


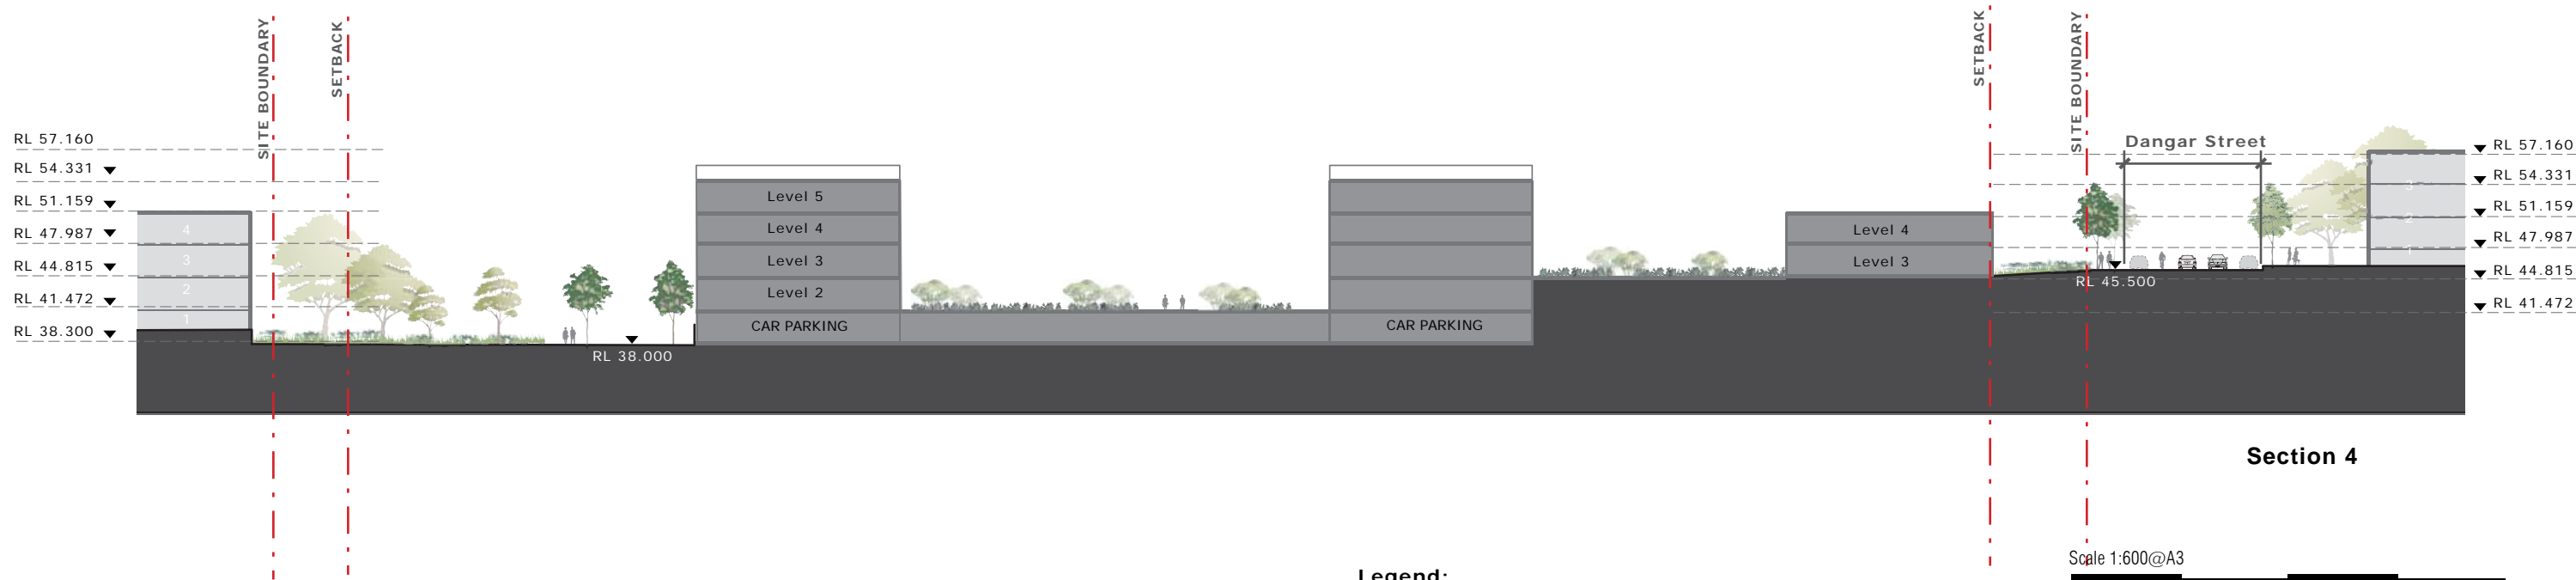
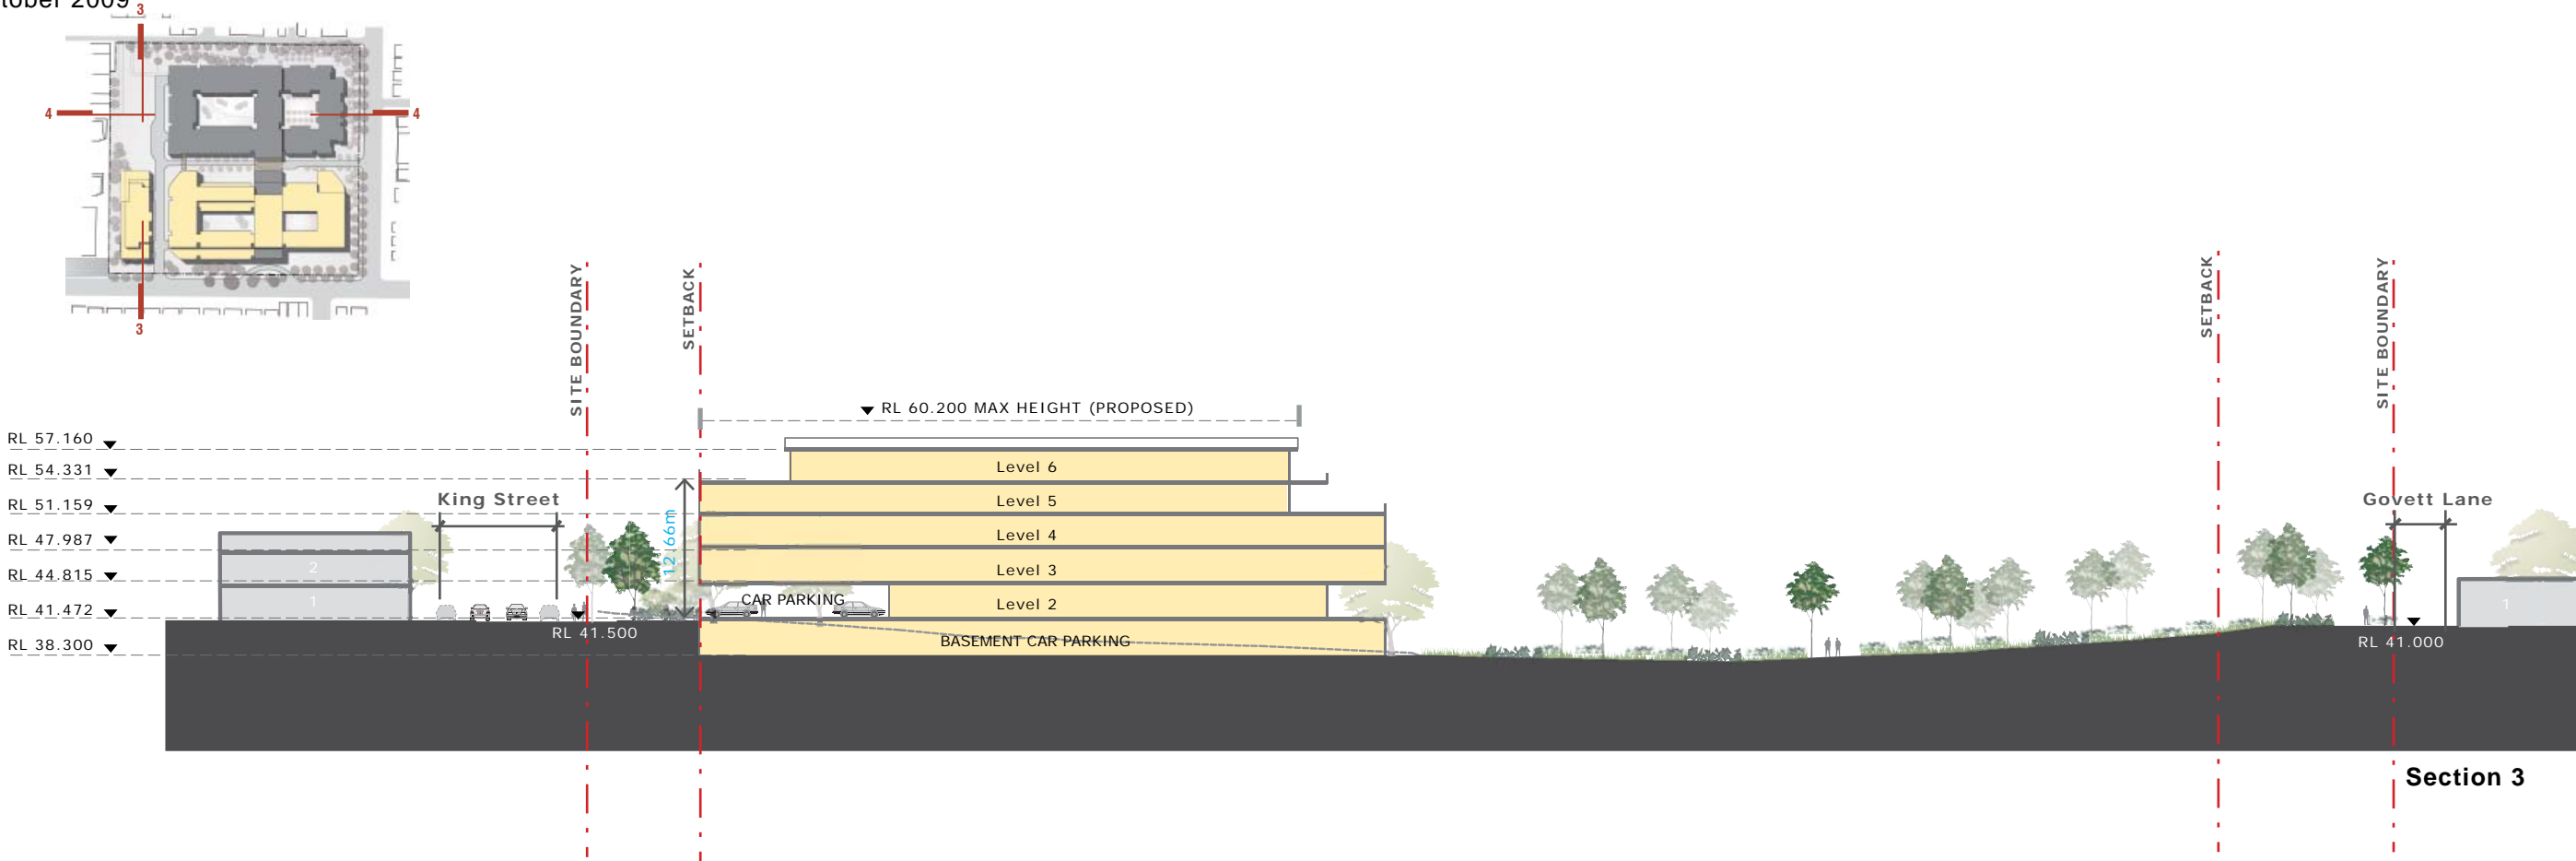


Legend:

Existing buildings


Proposed buildings

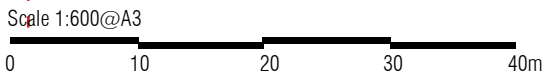

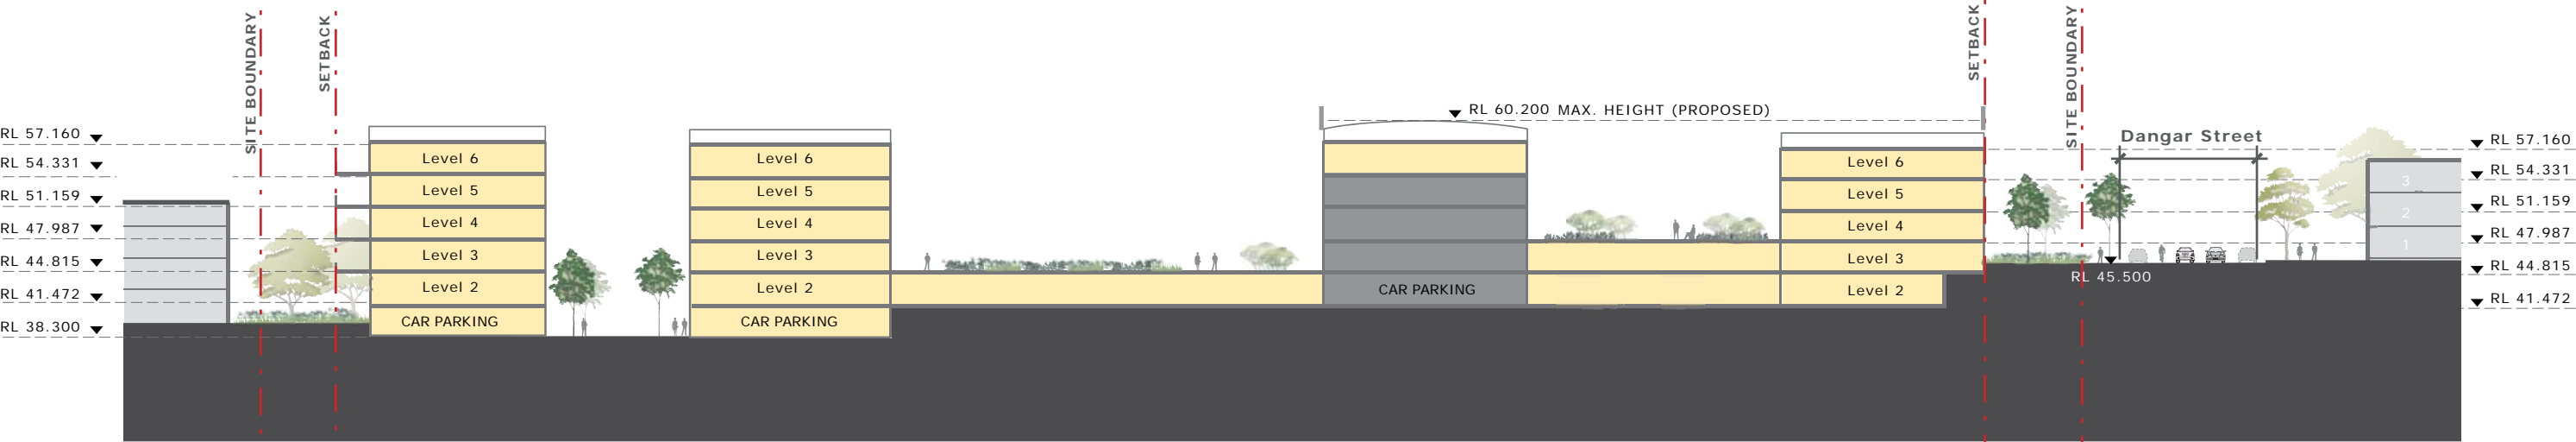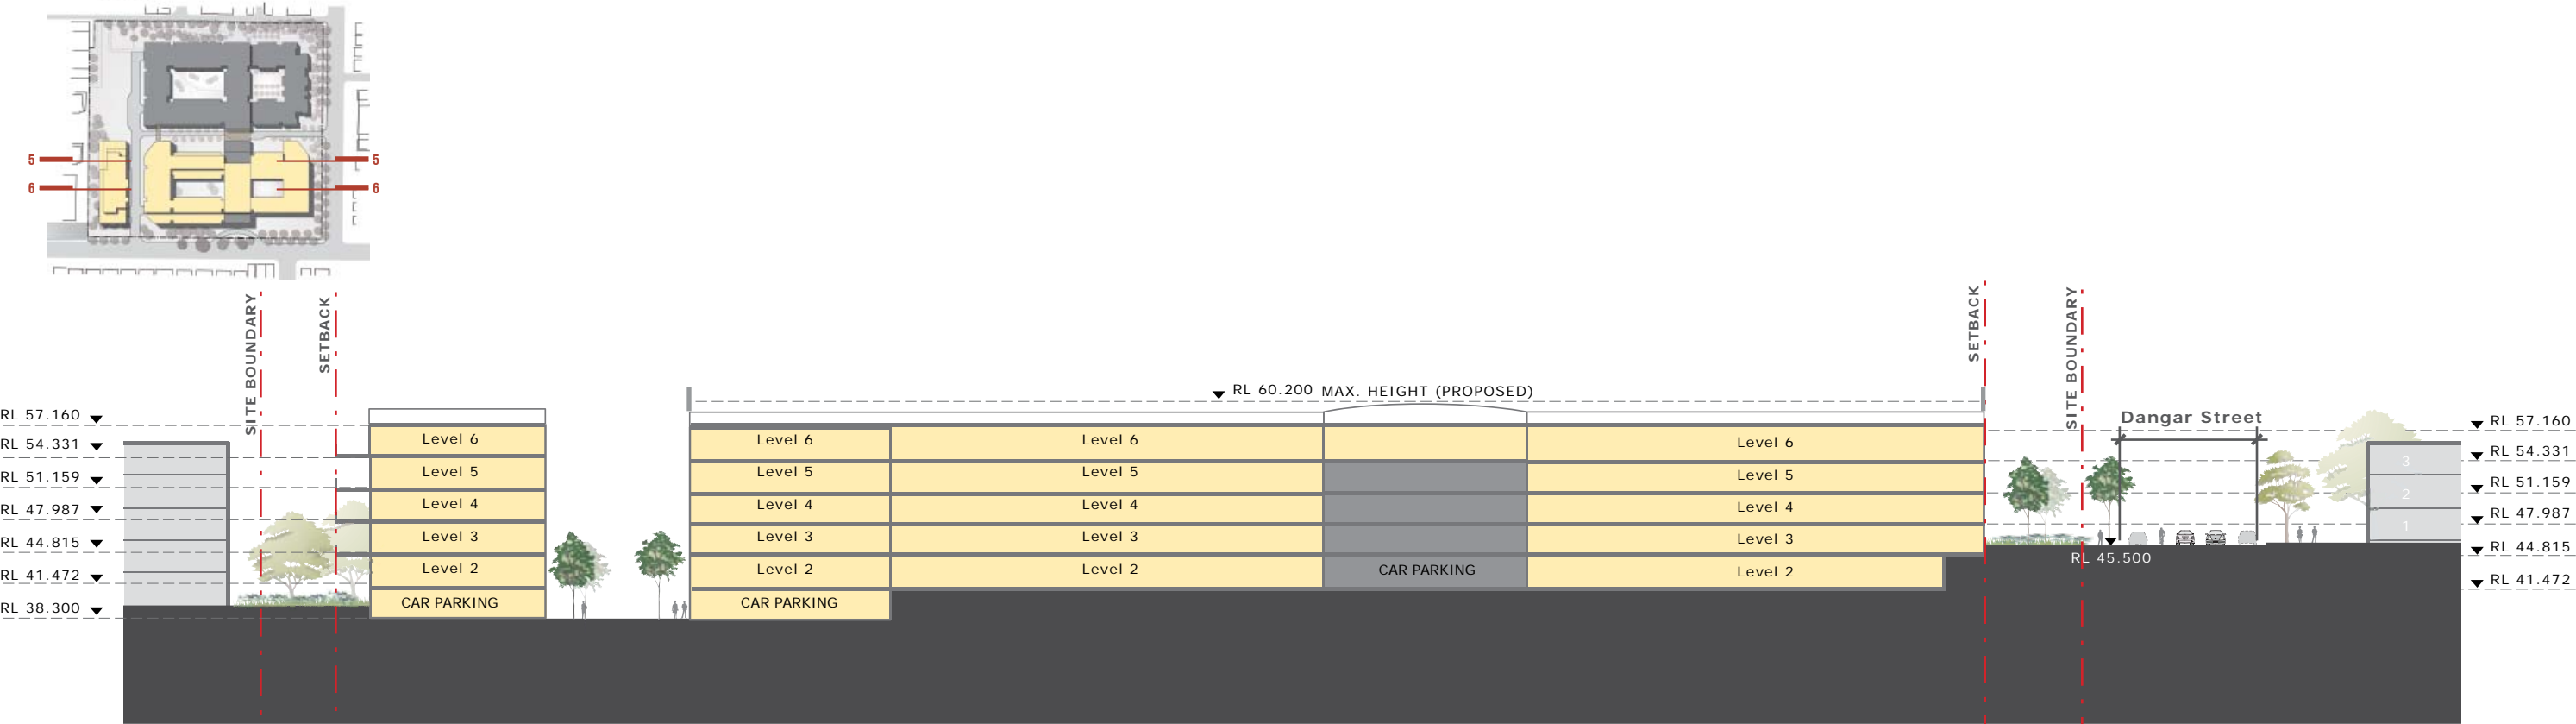

Legend:

- Existing buildings Proposed buildings

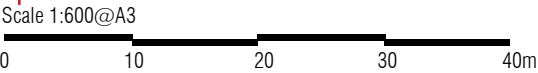



Photomontage 1 - View from corner of Sangar Street & King Street looking South along King Street



Photomontage 2 - View from pedestrian path on the corner of King Street & Dangar Street looking South



Photomontage 3 - View from the corner of Prince Street & King Street looking West along King Street



Photomontage 4 - View at main entrance on Dangar Street looking South