
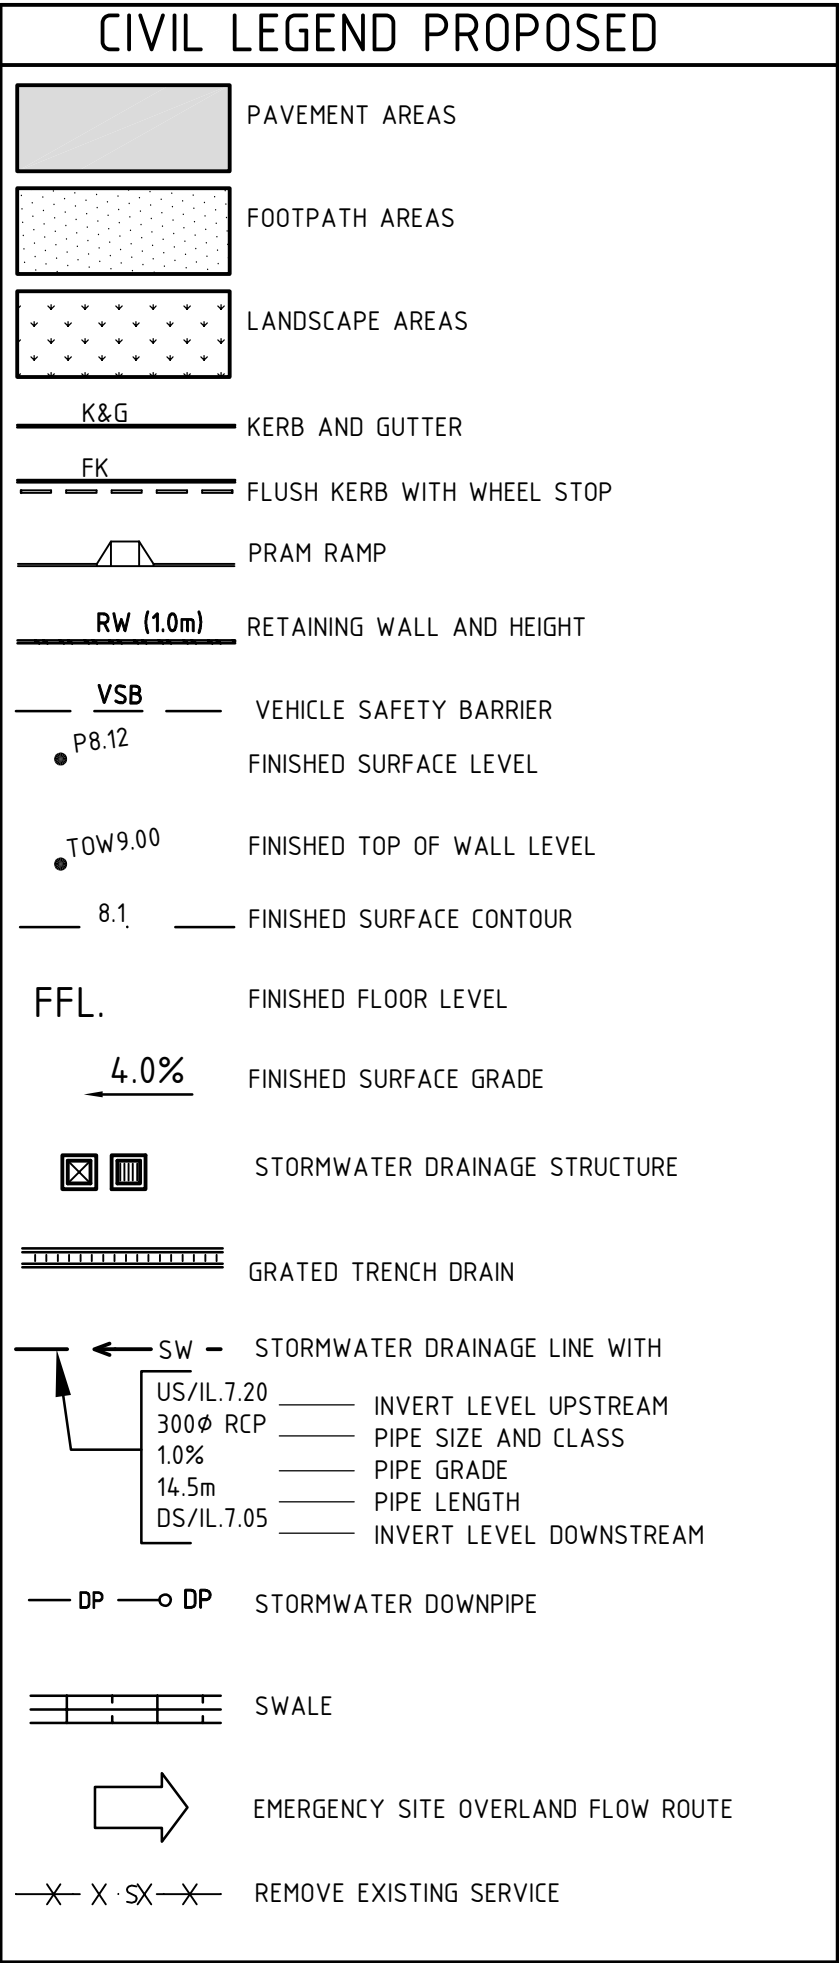


- NOTES**
- N1. CONSTRUCT NEW SIGNALISED TRAFFIC INTERSECTION TO RTA STANDARDS.
  - N2. CONSTRUCT NEW TRAFFIC SLIP LANE TO RTA STANDARDS.
  - N3. RELOCATE EXISTING SERVICES TO SUIT SLIP LANE.
  - N4. CONNECT NEW STORMWATER PIT TO EXISTING STORMWATER PIPES THROUGH CONCRETE CULVERT WALL.
  - N5. MODIFY EXISTING OSD TO SUIT NEW BOUNDARY. CONSTRUCT NEW DETENTION TANK WALL.
  - N6. CONNECT TO ROOF STORMWATER DRAINAGE.
  - N7. CONNECT ROOF STORMWATER DRAINAGE TO RAINWATER TANKS (100kl).
  - N8. NEW ELECTRICAL SUBSTATION.
  - N9. REMOVE EXISTING POLE SIGN.
  - N10. BASEMENT STORMWATER PUMPED TO LOADING DOCK STORMWATER DRAINAGE.
  - N11. RETAIN EXISTING TREE.
  - N12. INSTALL PARKING RESTRICTION SIGNAGE ALONG WESTERN VERGE AND LINE MARK LINES ACCORDINGLY. REFER TRAFFIC REPORTS FOR DETAILS.

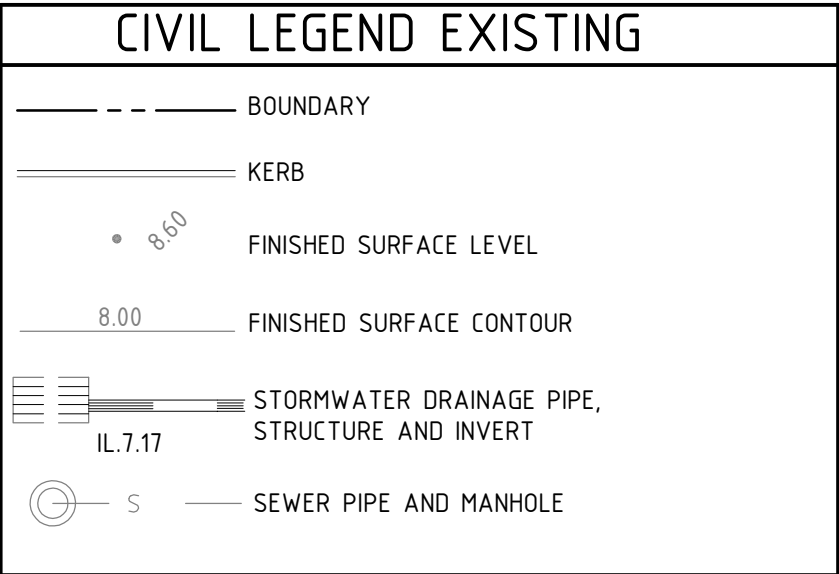

**COSTCO WHOLESALE**

AUBURN 01

15-21 PARRAMATTA ROAD  
LIDCOMBE NSW, AUSTRALIA

**COSTCO WHOLESALE CORPORATION**

999 LAKE DRIVE  
ISSAQAH, WA 98027  
T: 425.313.8100  
Costco.com

ARCHITECT OF RECORD:

**GROUP GSA**

Group GSA Pty Ltd ABN 76 002 113 779  
Level 7, 80 William St East Sydney NSW  
Australia 2011 www.groupgsa.com  
T +612 9361 4144 F +612 9332 3458  
architecture interior design urban design planning  
room architect M. Sheldan 3880

**MULVANNY G2**

DESIGN ARCHITECT  
1110 112TH AVE. NE | SUITE 500  
BELLEVUE, WA | 98004  
t 425.463.2000 | f 425.463.2002  
MulvannyG2.com

CONSULTANTS:

**Seattle Structural**

Seattle Structural PS Inc.  
Civil and Structural Engineering  
1610 Fifth Avenue, Suite 425  
Seattle, WA 98101-4091  
206-343-3880 phone 206-343-3813 fax

**HughesTrueman**

Consulting Engineers Planners & Managers

ABN 53 831 529 091  
Level 2, 60 Pacific Hwy, PO Box 151, ST LEONARDS  
NSW 2065  
T +61 2 9439 2633 F +61 2 9438 4505  
stleonards@hughestrueman.com.au

5 4 3 2 1 0 5 10

Plan Scale 1:200 @ B1

DATE DESCRIPTION

A	02.09.09	ISSUED FOR REVIEW
B	07.09.09	RE-ISSUED FOR REVIEW
C	14.09.09	ISSUED FOR D.G. SUBMISSION
D	13.10.09	RE-ISSUED FOR D.G. SUBMISSION
E	25.01.10	RE-ISSUED FOR D.G. SUBMISSION
F	08.02.10	RE-ISSUED FOR D.G. SUBMISSION

PM:

SITWORKS PLAN  
SHEET 2 OF 4

09S603DAC03

NOT FOR CONSTRUCTION