


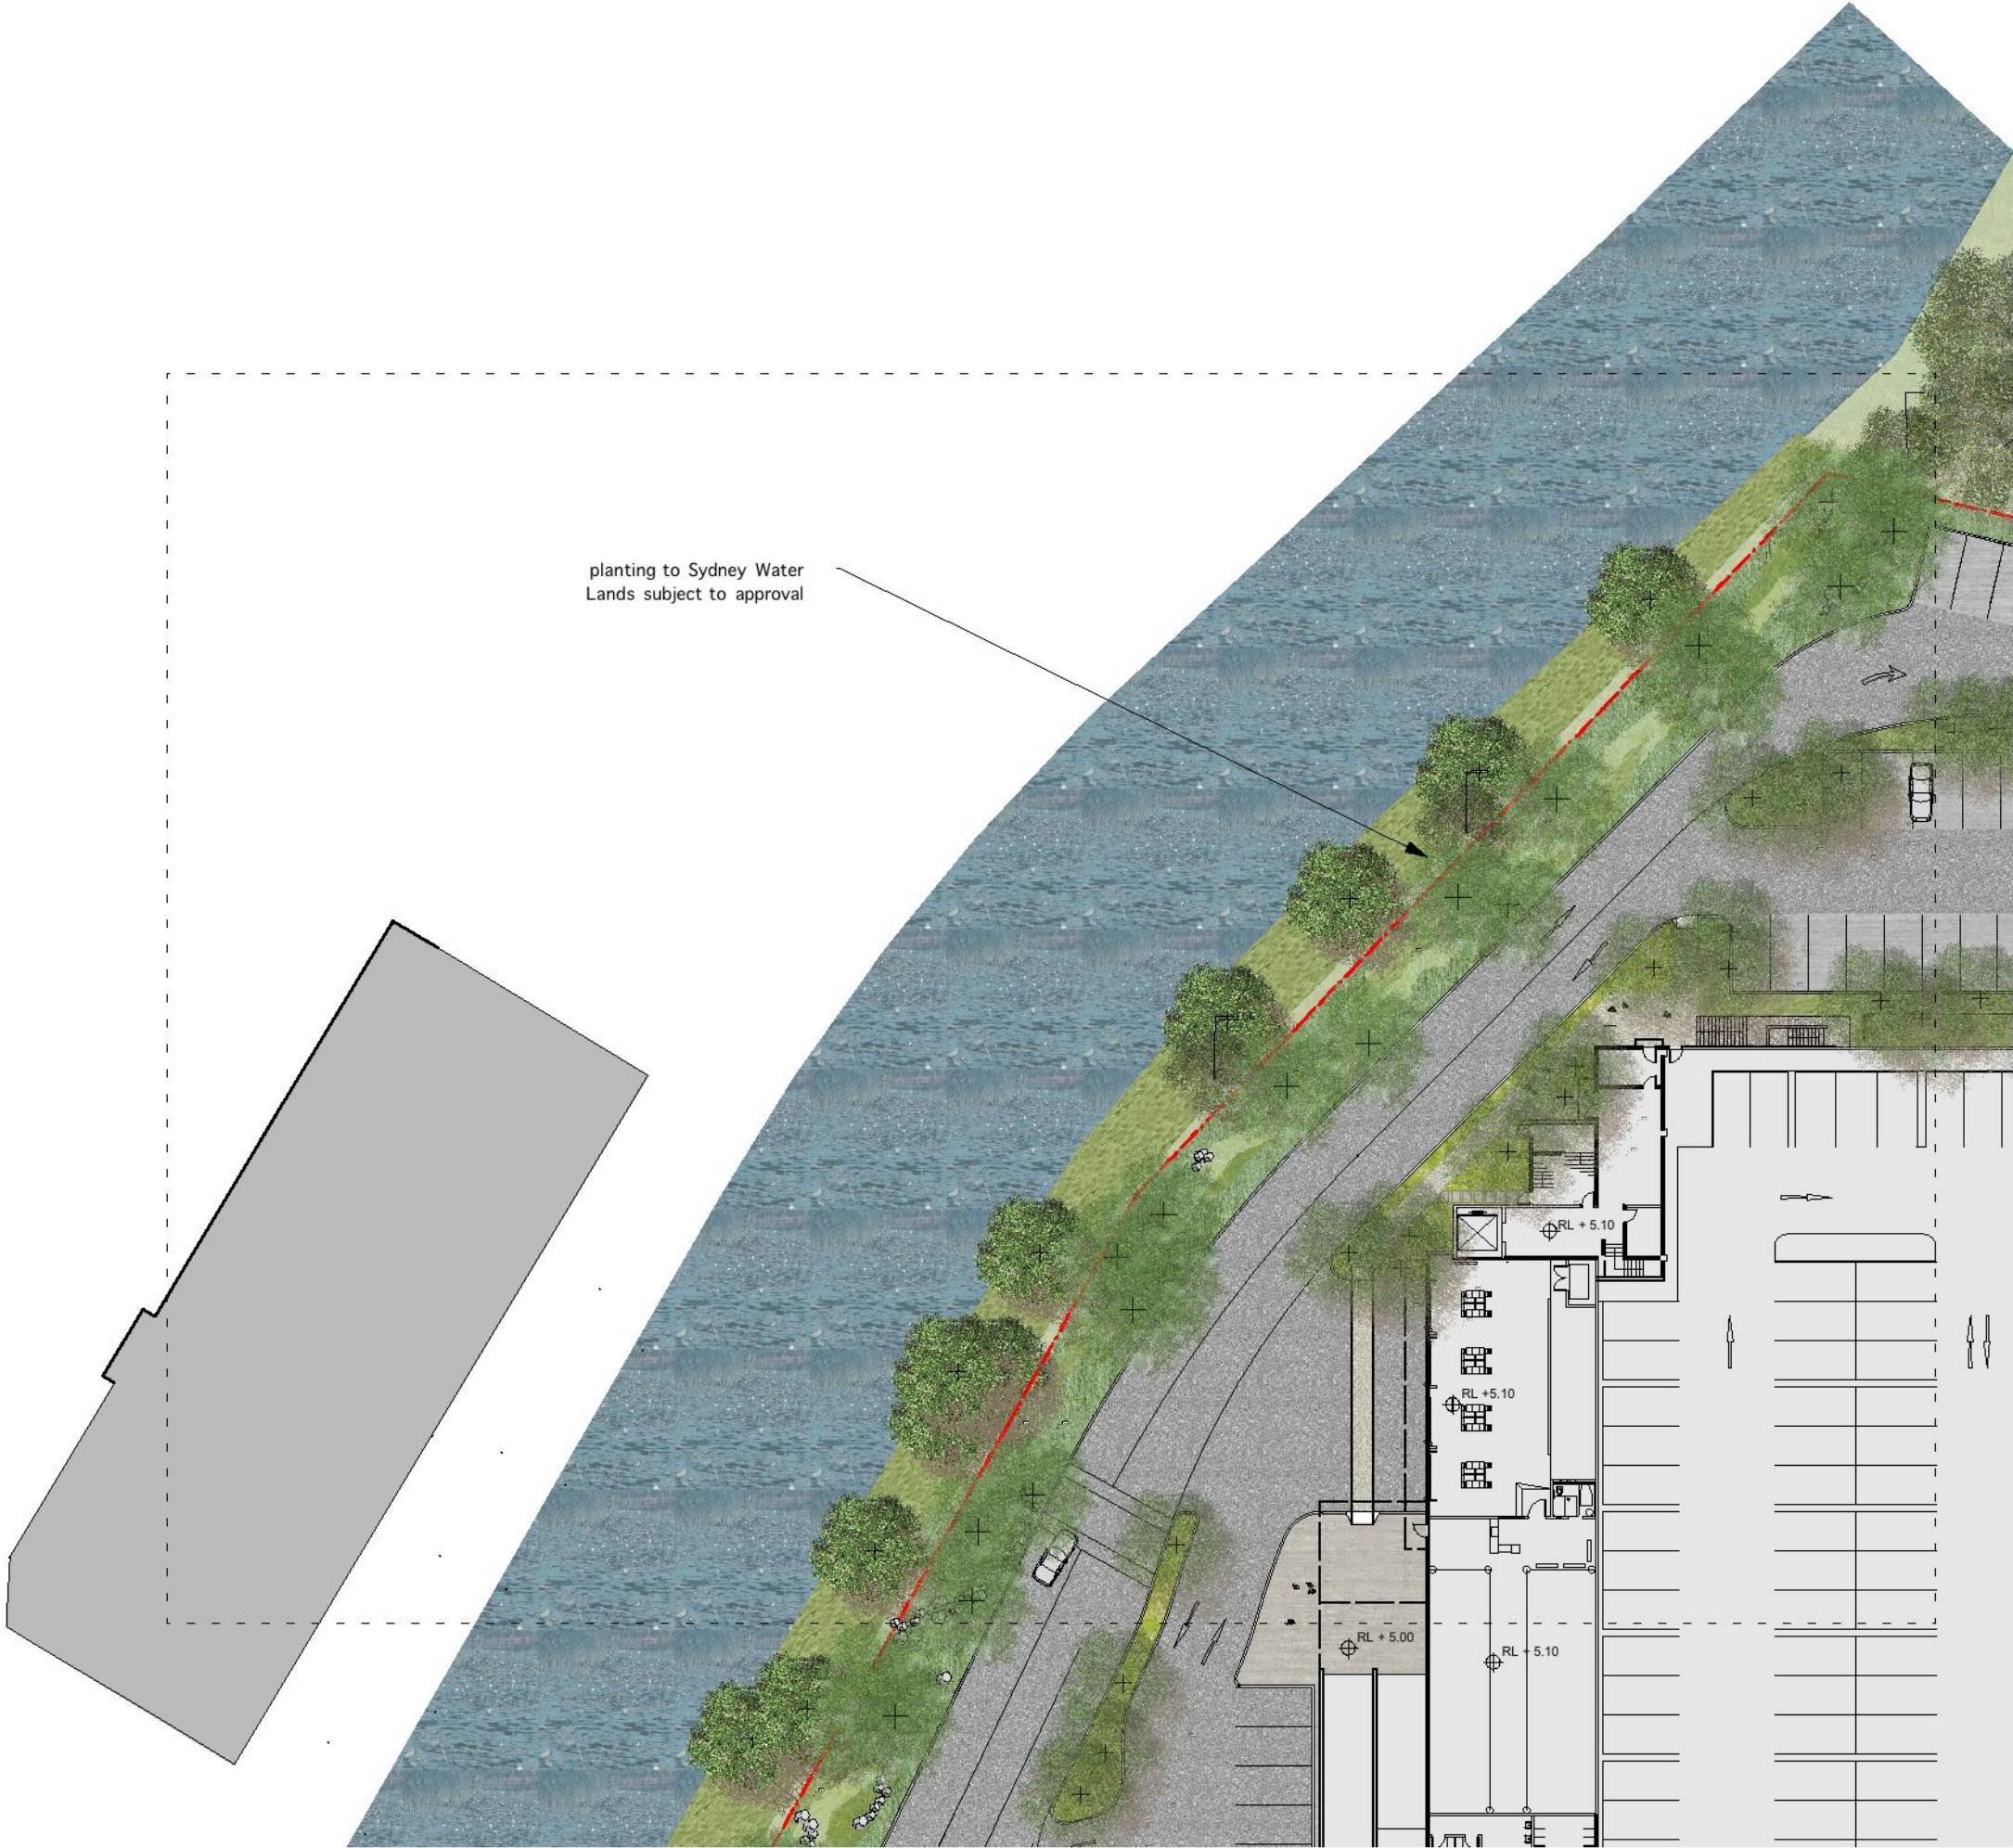

planting to Sydney Water
Lands subject to approval

LEGEND

- Preparation
- Site boundary
 - Structure above
 - Proposed levels

- Walls + Edges
- Retaining wall
 - Concrete kerb

- Pavements
- Existing road
 - Access road
 - Parking bay
 - Paving to Council standard (Brick)
 - Minor pedestrian path
 - Gravel
 - Concrete pavement
 - Stairs
 - Metal decking on ramp
 - Haslams Creek neighbouring site

- Furniture + Fittings
- Sandstone boulders
 - Seating

- Trees
- Existing tree retained
 - Street tree
 - Tree in wetland
 - Tree

- Planting
- Shrub planting
 - Wetland planting
 - Bioswale
 - Groundcovers
 - Grasses along existing road
 - Planting to adjacent site subject to Sydney Water approval

Note: The listed plant species are taken from Auburn Council's list of suitable local species for the area. Exact species will be specified at latter stages subject to availability and sizes.



LINFOX - AUBURN 01
5102

COSTCO
WHOLESALE
CORPORATION

999 LAKE DRIVE
ISSAQUAH, WA 98027
T: 425.313.8100
Costco.com

ARCHITECT OF RECORD:



Group GSA Pty Ltd ABN 76 002 113 779
Level 7, 80 William St East Sydney NSW
Australia 2011 www.groupgsa.com
T +612 9361 4144 F +612 9332 3458
architecture interior design urban design planning
nom architect M. Sheldon 3990



DESIGN ARCHITECT

1110 112TH AVE. NE | SUITE 500
BELLEVUE, WA | 98004

t 425.463.2000 | f 425.463.2002

MulvannyG2.com

CONSULTANTS:



Seattle Structural PS Inc.
Civil and Structural Engineering
1420 Fifth Avenue, Suite 425
Seattle, WA 98101-4019
206-343-3000 phone 206-343-3013 fax



LANDSCAPE ARCHITECTURE
URBAN DESIGN
ESD
PO Box 1083 Manly NSW 1555
1 +61 2 9977 3853 1 +61 2 9976 6601
www.mcgregorcoxall.com



SCALE: 1:500 @ A3

△	DATE	DESCRIPTION
A	8.9.09	For Part 3A Report
B	14.9.09	Revised for Part 3A Report
C	15.1.10	Revised Submission Part 3A Report
D	19.1.10	Revised Submission Part 3A Report
E	22.1.10	Revised Submission Part 3A Report
F	08.2.10	Revised Submission Part 3A Report

LANDSCAPE
CONCEPT

L-01-A-DA