


planting to Sydney Water
Lands subject to approval

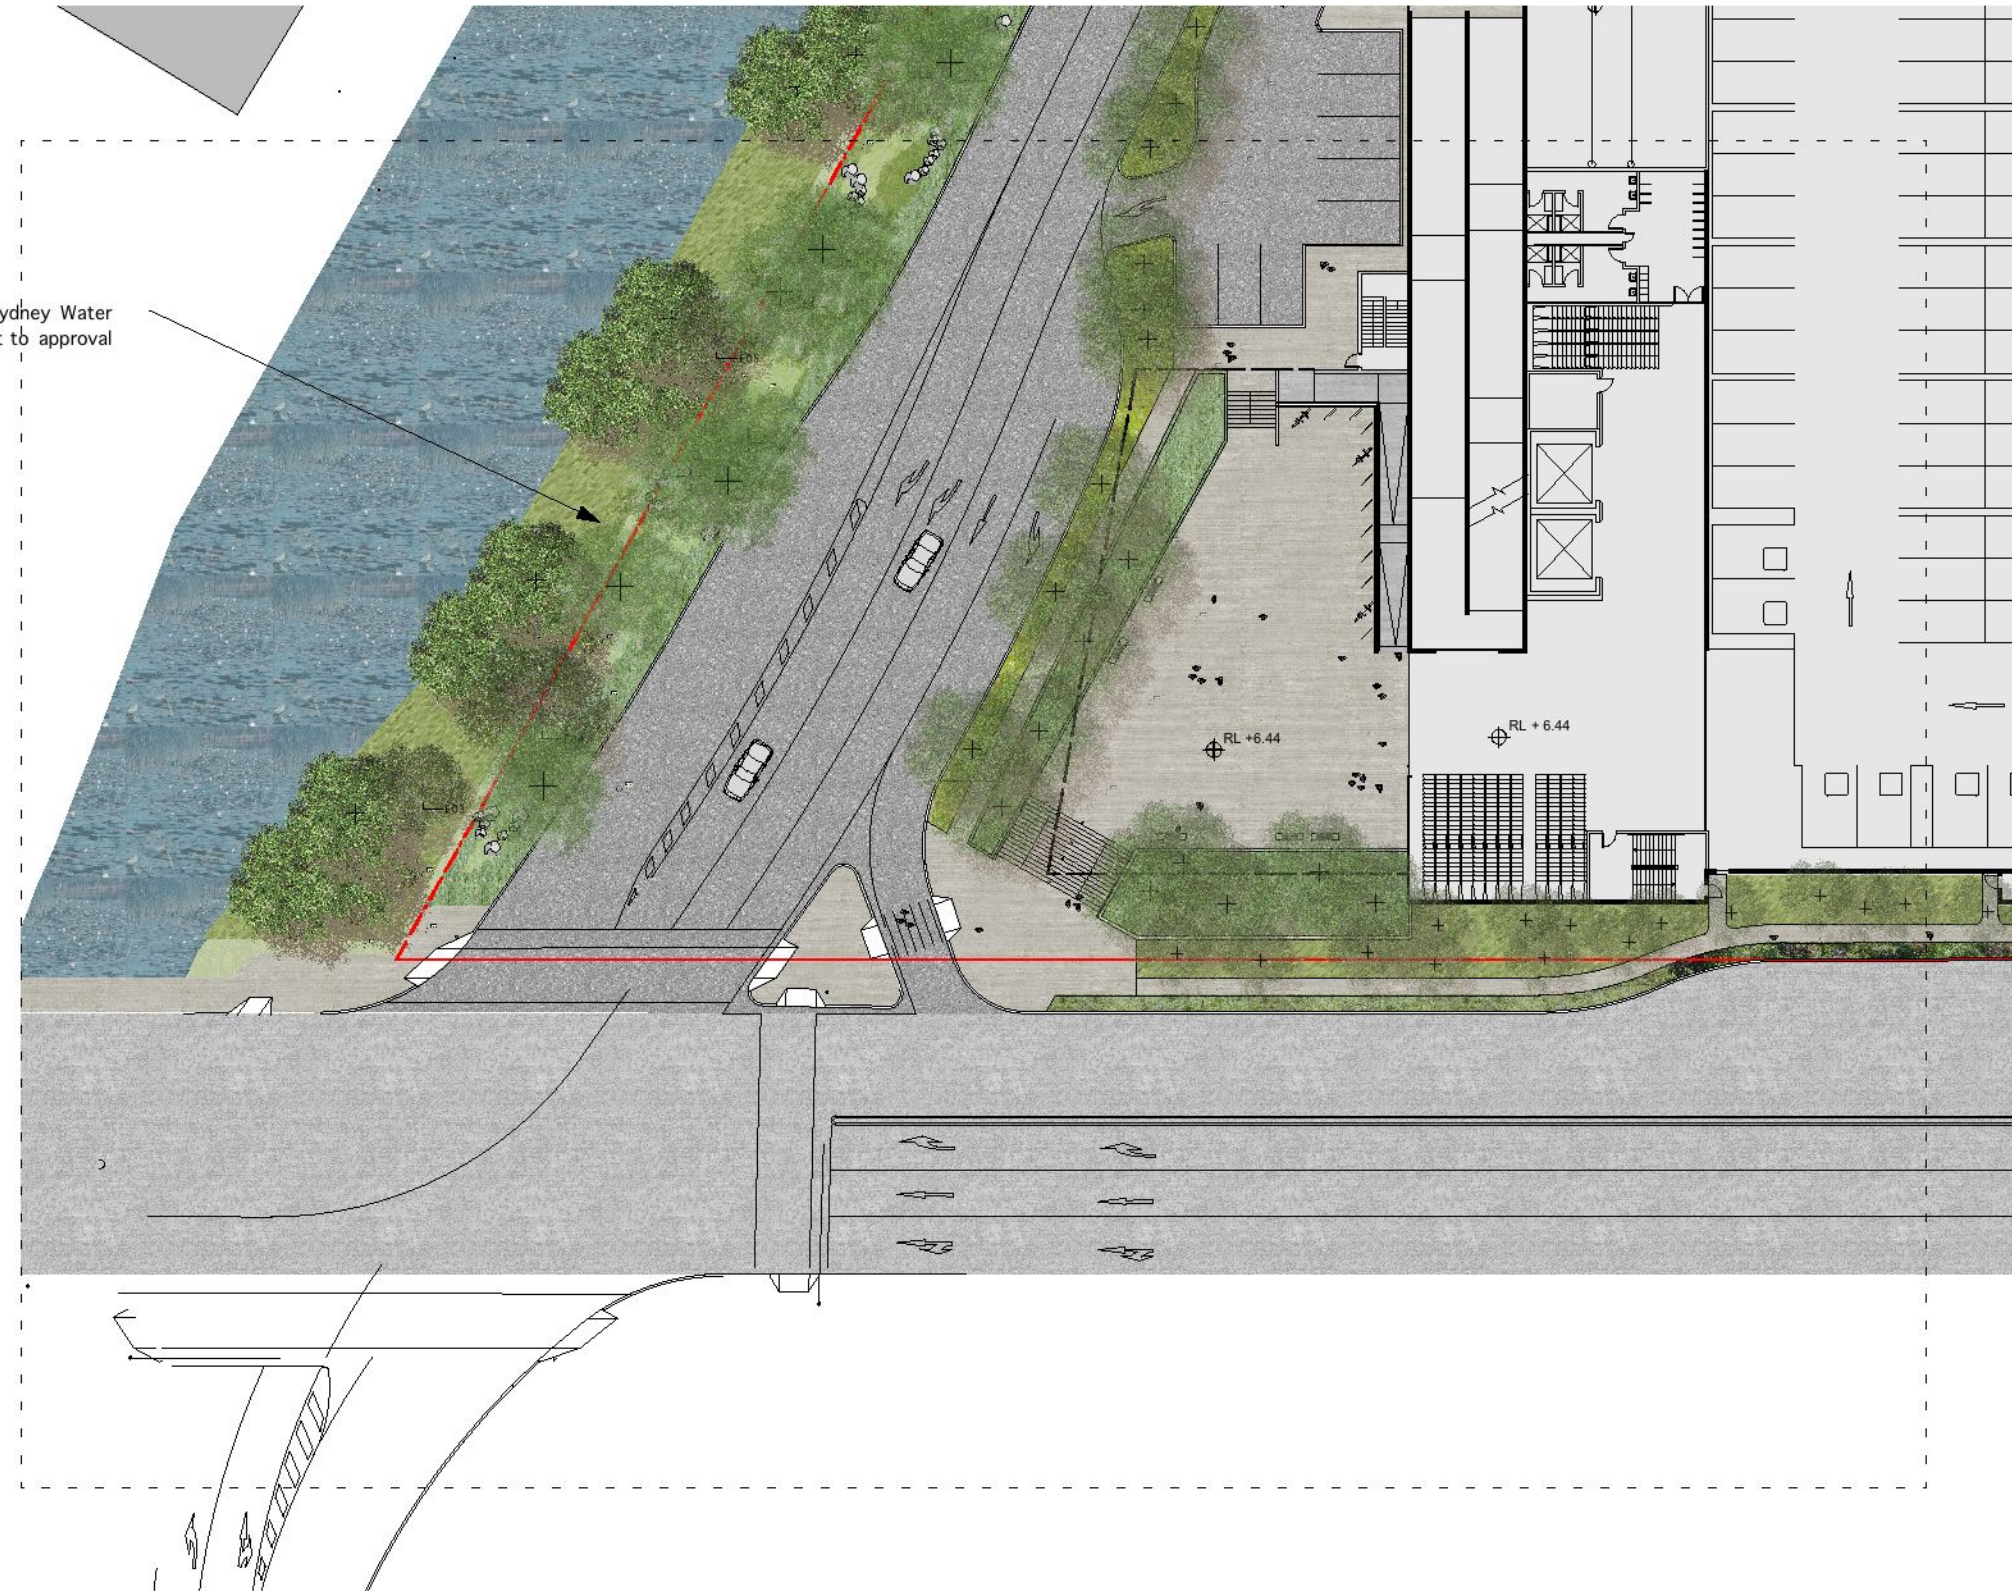

LEGEND

Preparation
Site boundary
Structure above
Proposed levels

Walls + Edges
Retaining wall
Concrete kerb

Pavements
Existing road
Access road
Parking bay
Paving to Council standard (Brick)
Minor pedestrian path
Gravel
Concrete pavement
Stairs
Metal decking on ramp
Haslams Creek neighbouring site

Furniture + Fittings
Sandstone boulders
Seating

Trees
Existing tree retained
Street tree
Tree in wetland
Tree

Planting
Shrub planting
Wetland planting
Bioswale
Groundcovers
Grasses along existing road
Planting to adjacent site subject to Sydney Water approval

Note: The listed plant species are taken from Auburn Council's list of suitable local species for the area. Exact species will be specified at latter stages subject to availability and sizes.

COSTCO
WHOLESALE

LINFOX - AUBURN 01
5102

COSTCO
WHOLESALE
CORPORATION

999 LAKE DRIVE
ISSAQUAH, WA 98027
T: 425.313.8100
Costco.com

ARCHITECT OF RECORD:

GROUP GSA

Group GSA Pty Ltd ABN 76 002 113 779
Level 7, 80 William St East Sydney NSW
Australia 2011 www.groupgsa.com
T +612 9361 4144 F +612 9332 3458
architecture interior design urban design planning
nom architect M. Sheldon 3990

MULVANNY G2

DESIGN ARCHITECT

1110 112TH AVE. NE | SUITE 500
BELLEVUE, WA | 98004
t 425.463.2000 | f 425.463.2002

MulvannyG2.com


CONSULTANTS:

Seattle Structural

Seattle Structural PS Inc.
Civil and Structural Engineering
1420 Fifth Avenue, Suite 425
Seattle, WA 98101-4019
206-343-3000 phone 206-343-3013 fax

MCGREGOR COXALL

LANDSCAPE ARCHITECTURE
URBAN DESIGN
PO Box 1083 Manly NSW 1555
t +61 2 9977 3853 f +61 2 9976 6601
www.mcgregorcoxall.com

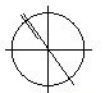

SCALE: 1:500 @ A3

△	DATE	DESCRIPTION
A	8.9.09	For Part 3A Report
B	14.9.09	Revised for Part 3A Report
C	15.1.10	Revised Submission Part 3A Report
D	19.1.10	Revised Submission Part 3A Report
E	22.1.10	Revised Submission Part 3A Report
F	08.2.10	Revised Submission Part 3A Report

LANDSCAPE
CONCEPT

L-01-C-DA