


PARKING LEVEL 1

REDUCED OPTION

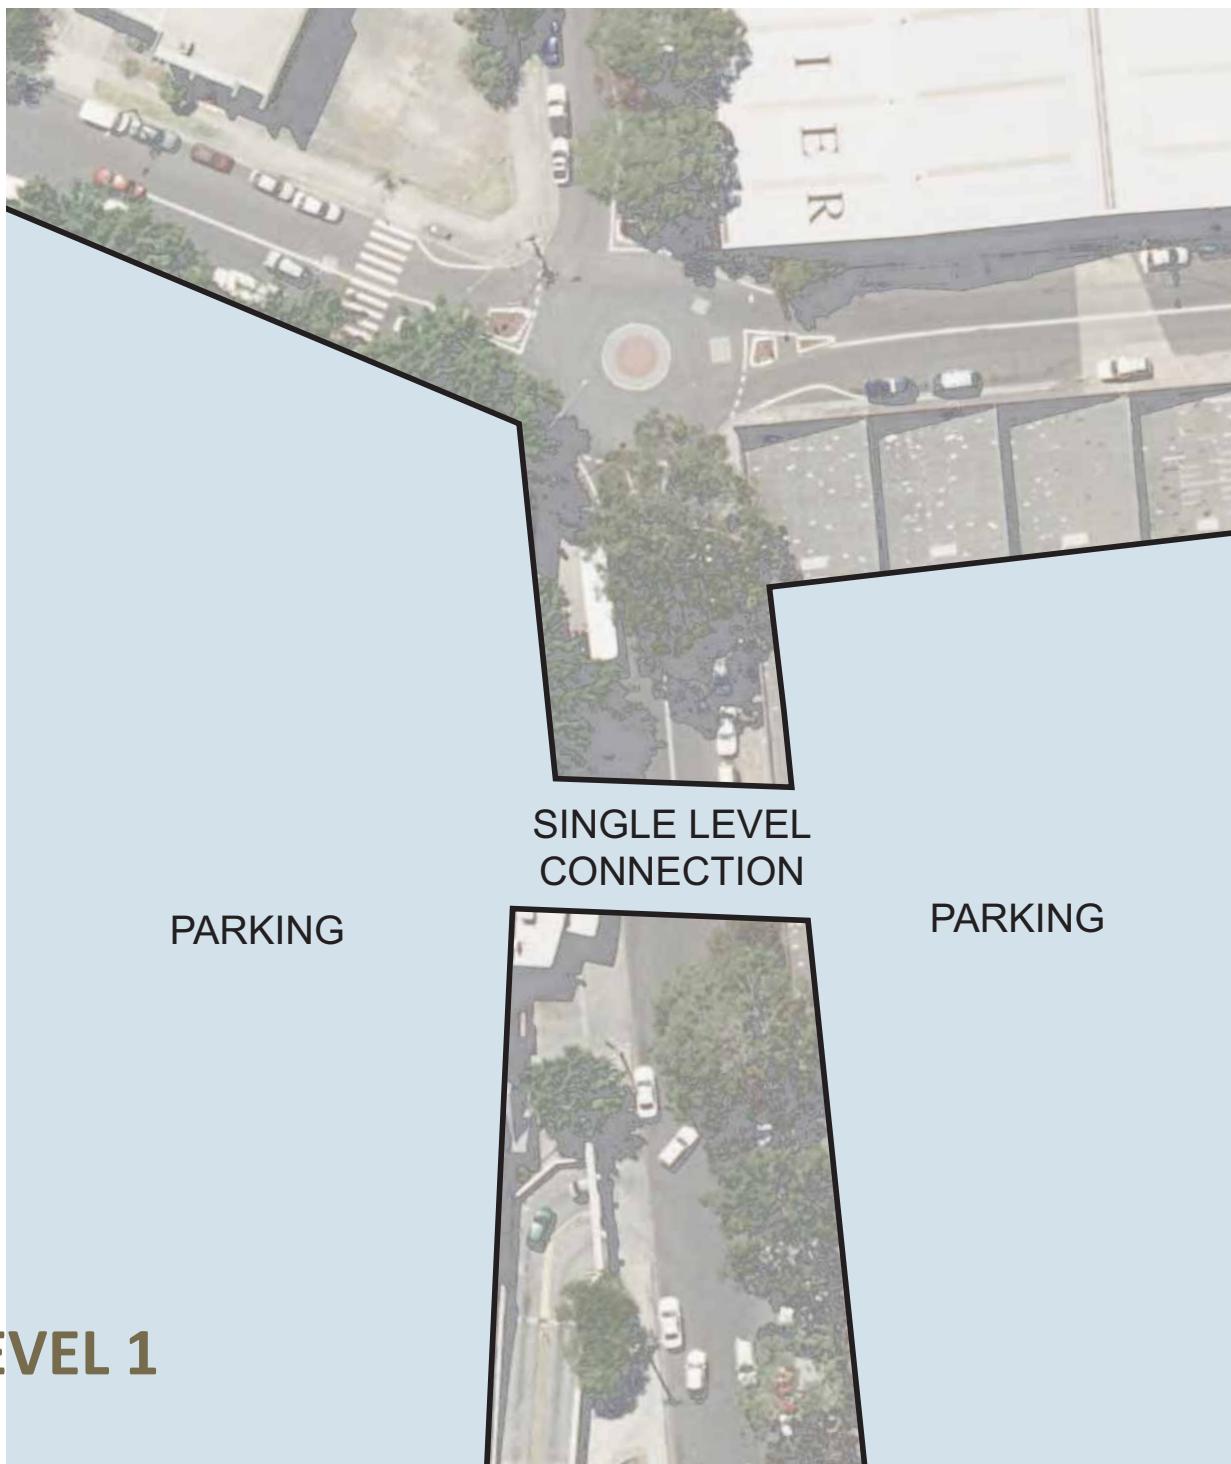

Marrickville Metro Shopping Centre
SK-03(A): Part Plan Lightweight
Bridge Option Parking Level 1
Scale: 1:500 @ A3
October 2009

BN Architecture
Urban Design
Masterplanning
Graphics
Interiors

Conceptual only. All calculations and figures
are notional and subject to change.
Subject to council approval.