




01 PART SECTION
ADJACENT GRID X11

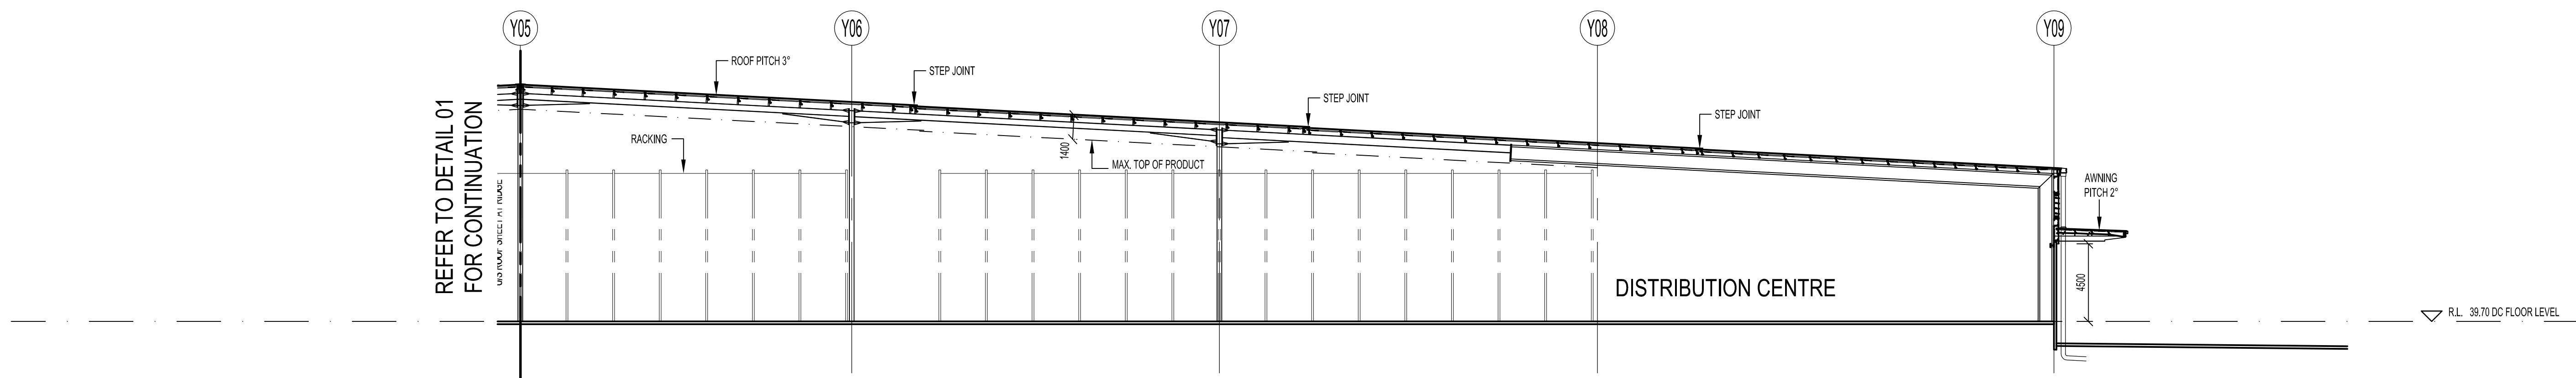


02 PART SECTION
ADJACENT GRID X11

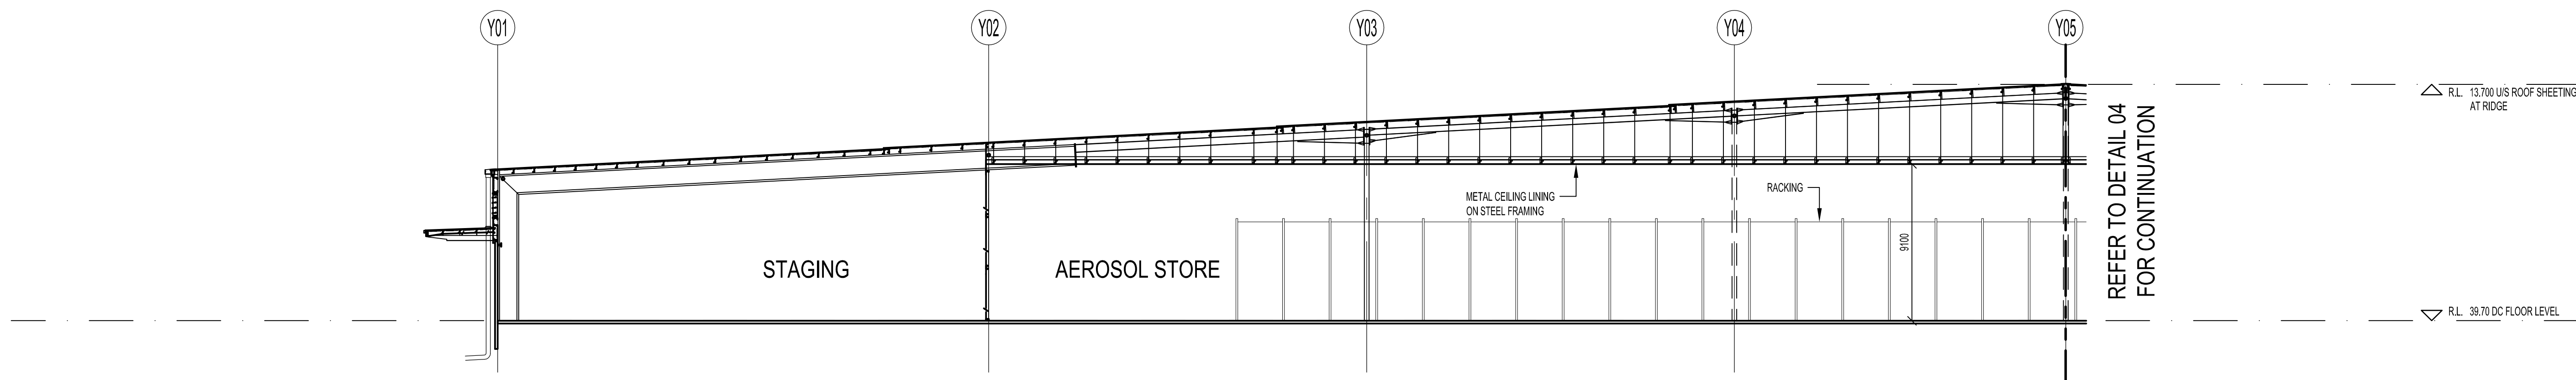

03 PART SECTION
ADJACENT GRID X38

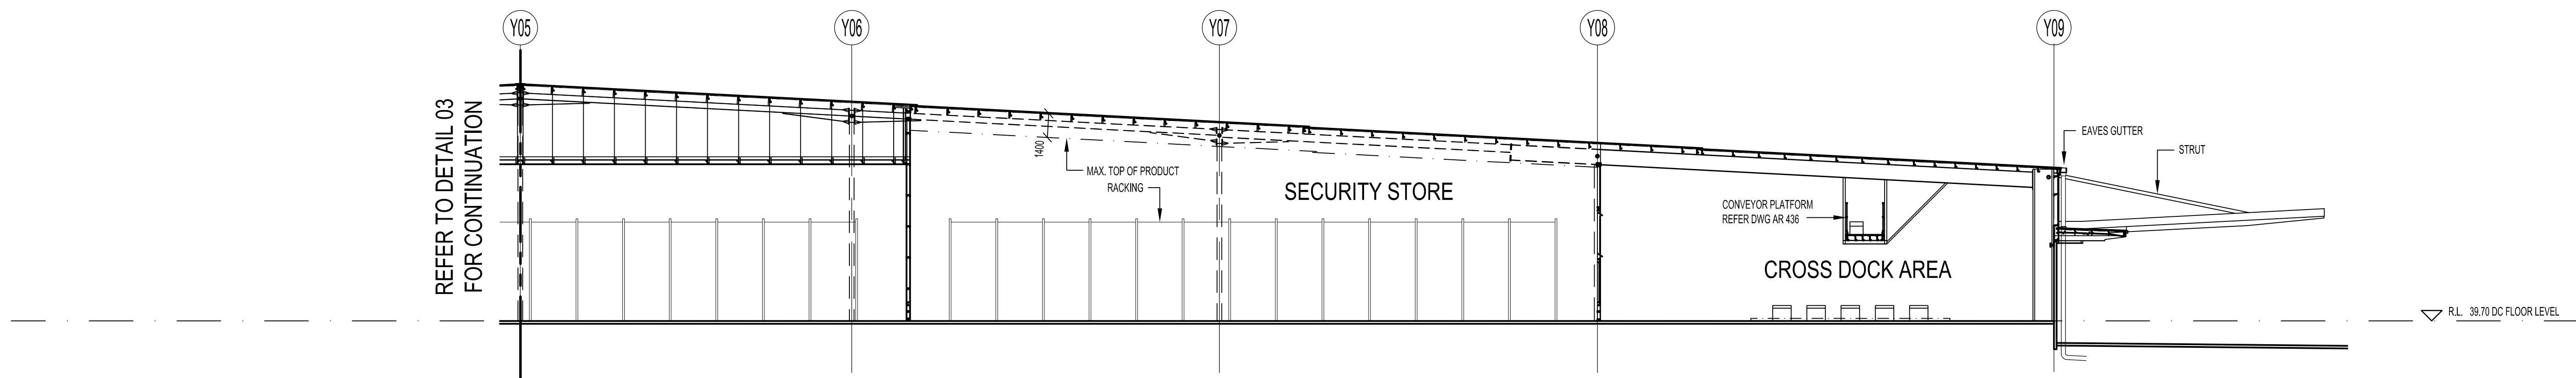

04 PART SECTION
ADJACENT GRID X38

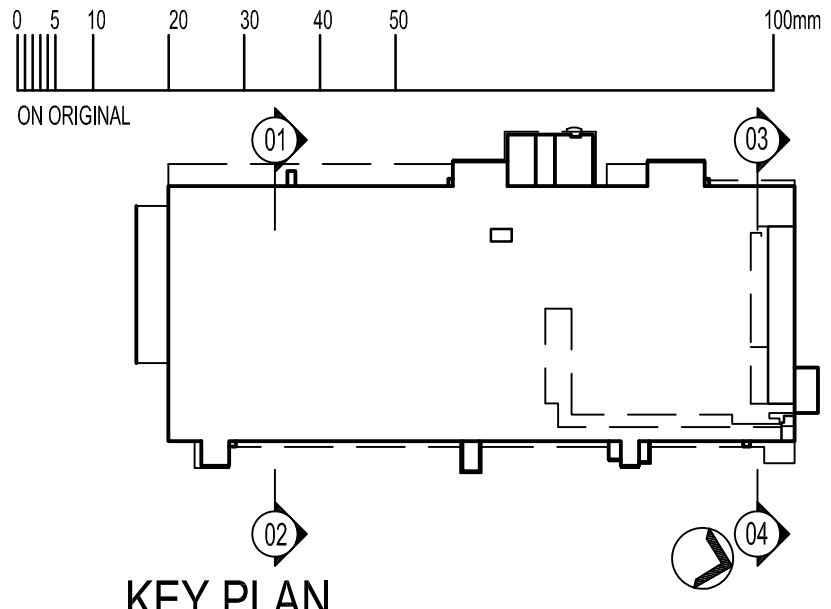

KEY PLAN

THE PROPERTY IN THIS DRAWING AND IN THE CONCEPTS REMAIN WITH MNIA ARCHITECTS PTY LTD. ANY UNAUTHORISED USE OF THIS DRAWING WHETHER AS THE WHOLE OR PART MAY RENDER THE USER LIABLE IN AN ACTION FOR DAMAGES. CONSEQUENTIAL DAMAGES ARISING FROM UNWARRANTED OR UNAUTHORISED USE SHALL NOT RENDER MNIA ARCHITECTS PTY LTD LIABLE.

DIMENSIONS MUST NOT BE SCALED FROM DRAWINGS.

ALL DIMENSIONS TO BE CONFIRMED ON SITE PRIOR TO THE COMMENCEMENT OF ANY WORK.

B	05.02.10	COLUMNS DELETED, STRUTS ADDED	FZ
A	18.01.10	NEW DRAWING, PROMOTED FROM ARD02265A	FZ

REV.	DATE	AMENDMENT	SIGNED
------	------	-----------	--------

CLIENT
Mirvac Projects Pty. Ltd
ABN 72 001 069 245
Level 26, 80 Margaret St.
Sydney, NSW, 2000
tel. 02 9590 8000
fax. 02 9590 8181



PROJECT
BIG W
DISTRIBUTION CENTRE
HOXTON PARK NSW

ARCHITECT
MNIA ARCHITECTS
Level 4, 8 Help Street
PO Box 1212
Chatswood NSW 2067
Telephone (02) 9495 6400
Facsimile (02) 9495 6444
mail@mnia.com.au

STRUCTURAL & CIVIL ENGINEERS
COSTIN ROE CONSULTING PTY LTD
Suite 310, 55 Harrington St, The Rocks Sydney NSW 1220
Tel: (02) 9251 7699 Fax: (02) 9241 3731

ELECTRICAL & MECHANICAL ENGINEERS
SHELMERDINES
55 Hume St Crows Nest NSW 2065
Tel: (02) 9436 3021 Fax: (02) 9439 8709

FIRE ENGINEERS
AECOM
Level 11, 44 Market St Sydney NSW 2000
Tel: (02) 8295 7535 Fax: (02) 8295 7500

HYDRAULIC ENGINEERS
NIVEN DONNELLY & PARTNERS PTY LTD
Suite 1, 769 Pacific Highway, Chatswood NSW 2067
Tel: (02) 9884 8911 Fax: (02) 9884 8977

TITLE
SECTIONS

DATE	25-11-09	PROJECT No.	0930	STATUS	AR/DA
SCALE	1: 200 (B1)				
DRAWN	SRC				
CHECKED		DWG No.	DA 16	REV No.	/B
APPROVED					