




20 10 0 20 40 60 80m
SCALE BEFORE REDUCTION 1:1000

© Cardno (Qld) Pty Ltd All Rights Reserved 2002.
Copyright in the whole and every part of this drawing belongs to Cardno (Qld) Pty Ltd and may not be used, sold, transferred, copied or reproduced in whole or in part in any manner or form or on any media, to any person other than by agreement with Cardno (Qld) Pty Ltd.

This document is produced by Cardno (Qld) Pty Ltd solely for the benefit of and use by the client in accordance with the terms of the retainer. Cardno (Qld) Pty Ltd does not and shall not assume any responsibility or liability whatsoever to any third party arising out of any use or reliance by third party on the content of this document.

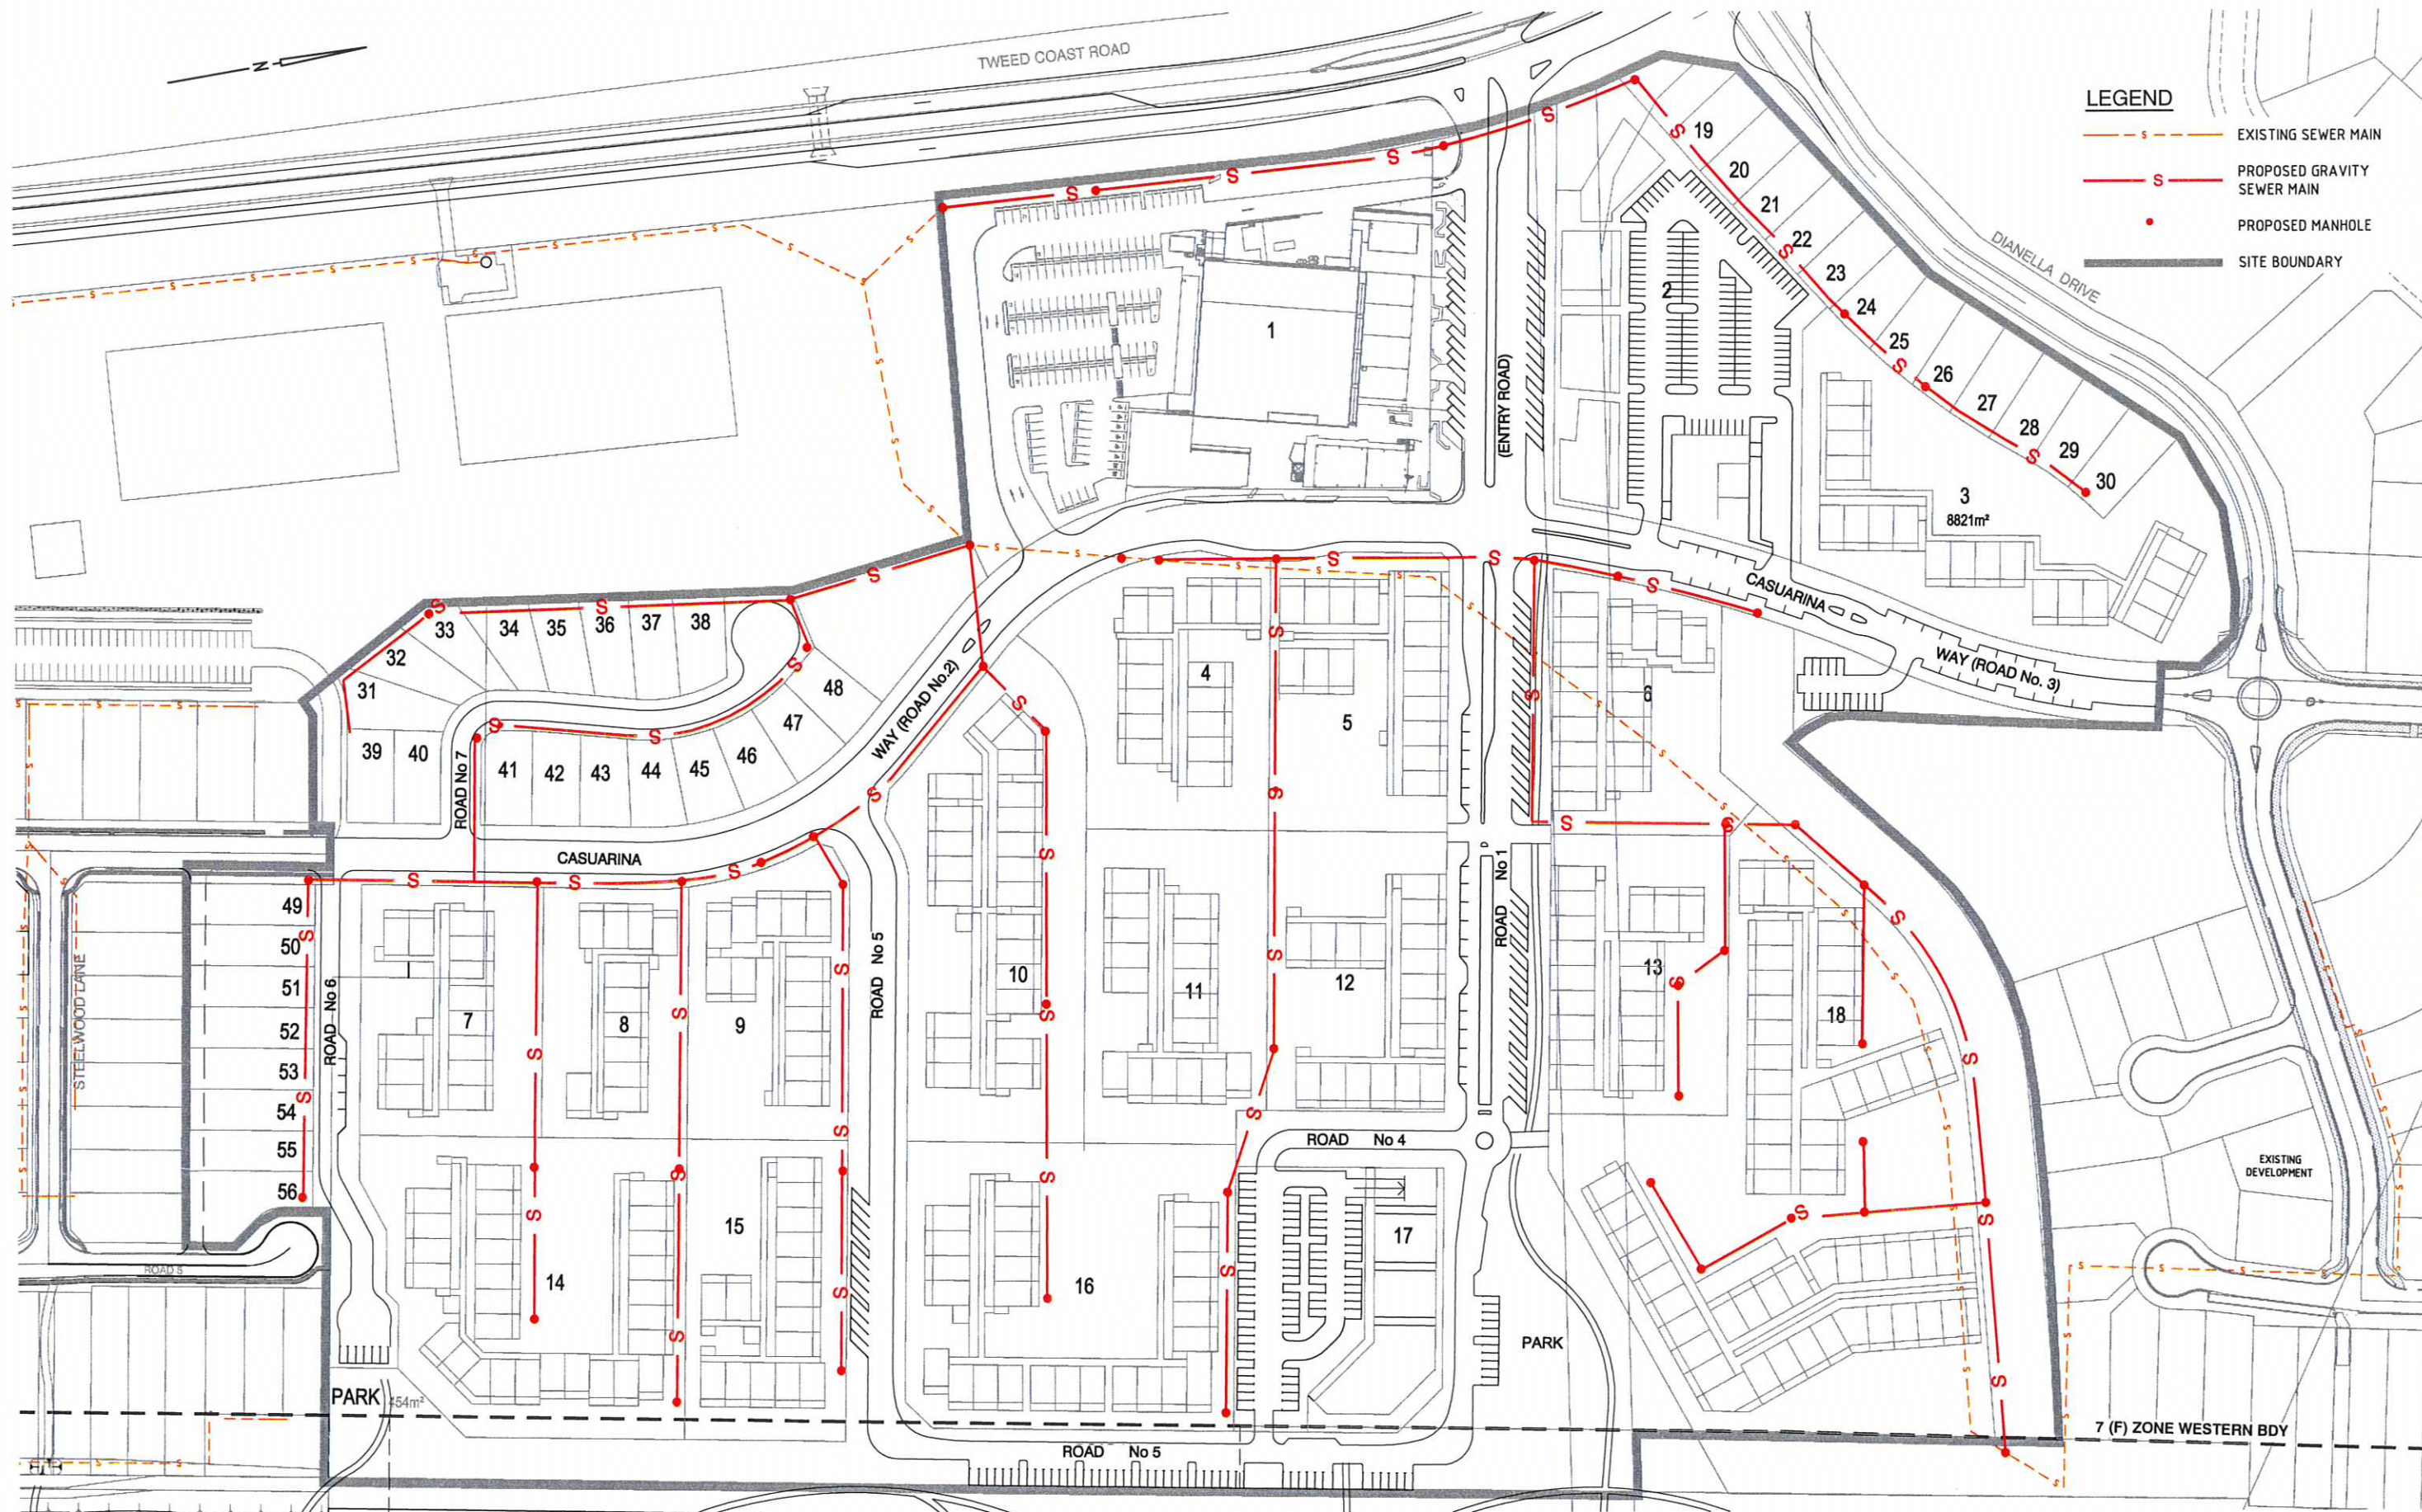

Cardno (Qld) Pty Ltd ACN: 051 074 992
Commercial Centre, Isle of Capri
Gold Coast City, Queensland 4217
Email: geo@cardno.com.au

KINGS BEACH (No. 2) PTY LTD

CASUARINA BEACH
TOWN CENTRE
DA SUBMISSION

SCALE :- 1:1000 A1
DATE :- 10 JULY, 2007 REV. J
DRAWING No.
7079/4/1-FIG DA37



20 10 0 20 40 60 80m
SCALE BEFORE REDUCTION 1: 1000

© Cardno (Qld) Pty Ltd All Rights Reserved 2002.
Copyright in the whole and every part of this drawing belongs to Cardno (Qld) Pty Ltd and may not be used, sold, transferred, copied or reproduced in whole or in part in any manner or form or on any media, to any person other than by agreement with Cardno (Qld) Pty Ltd.

This document is produced by Cardno (Qld) Pty Ltd solely for the benefit of and use by the client in accordance with the terms of the retainer. Cardno (Qld) Pty Ltd does not and shall not assume any responsibility or liability whatsoever to any third party arising out of any use or reliance by third party on the content of this document.



Cardno (Qld) Pty Ltd ACN: 051 074 992
Commercial Centre, Isle of Capri
Gold Coast City, Queensland 4217
Email: gco@cardno.com.au

KINGS BEACH (No. 2) PTY LTD

CASUARINA BEACH
TOWN CENTRE
DA SUBMISSION

SCALE :- 1:1000 A1
DATE :- 18 OCTOBER, 2007 REV. K
DRAWING No:
7079/4/1-FIG DA39

FIGURE No.DA39K(21/12/09)

SUBDIVISION
LAYOUT PLAN



20 10 0 20 40 60 80m
SCALE BEFORE REDUCTION 1: 1000

© Cardno (Qld) Pty Ltd All Rights Reserved 2002.
Copyright in the whole and every part of this drawing belongs to Cardno (Qld) Pty Ltd and may not be used, sold, transferred, copied or reproduced in whole or in part in any manner or form or on any media, to any person other than by agreement with Cardno (Qld) Pty Ltd.

This document is produced by Cardno (Qld) Pty Ltd solely for the benefit of and use by the client in accordance with the terms of the retainer. Cardno (Qld) Pty Ltd does not and shall not assume any responsibility or liability whatsoever to any third party arising out of any use or reliance by third party on the content of this document.



Cardno (Qld) Pty Ltd ACN: 051 074 992
Commercial Centre, Isle of Capri
Gold Coast City, Queensland 4217
Email: gco@cardno.com.au

KINGS BEACH (No. 2) PTY LTD


CASUARINA BEACH
TOWN CENTRE
DA SUBMISSION

SCALE :- 1:1000 A1
DATE :- 17 DECEMBER 2007 REV. N
DRAWING No.
7079/4/1-FIG DA40

FIGURE No.DA40N(21/12/09)

DEDICATION AND
EASEMENT PLAN

AD

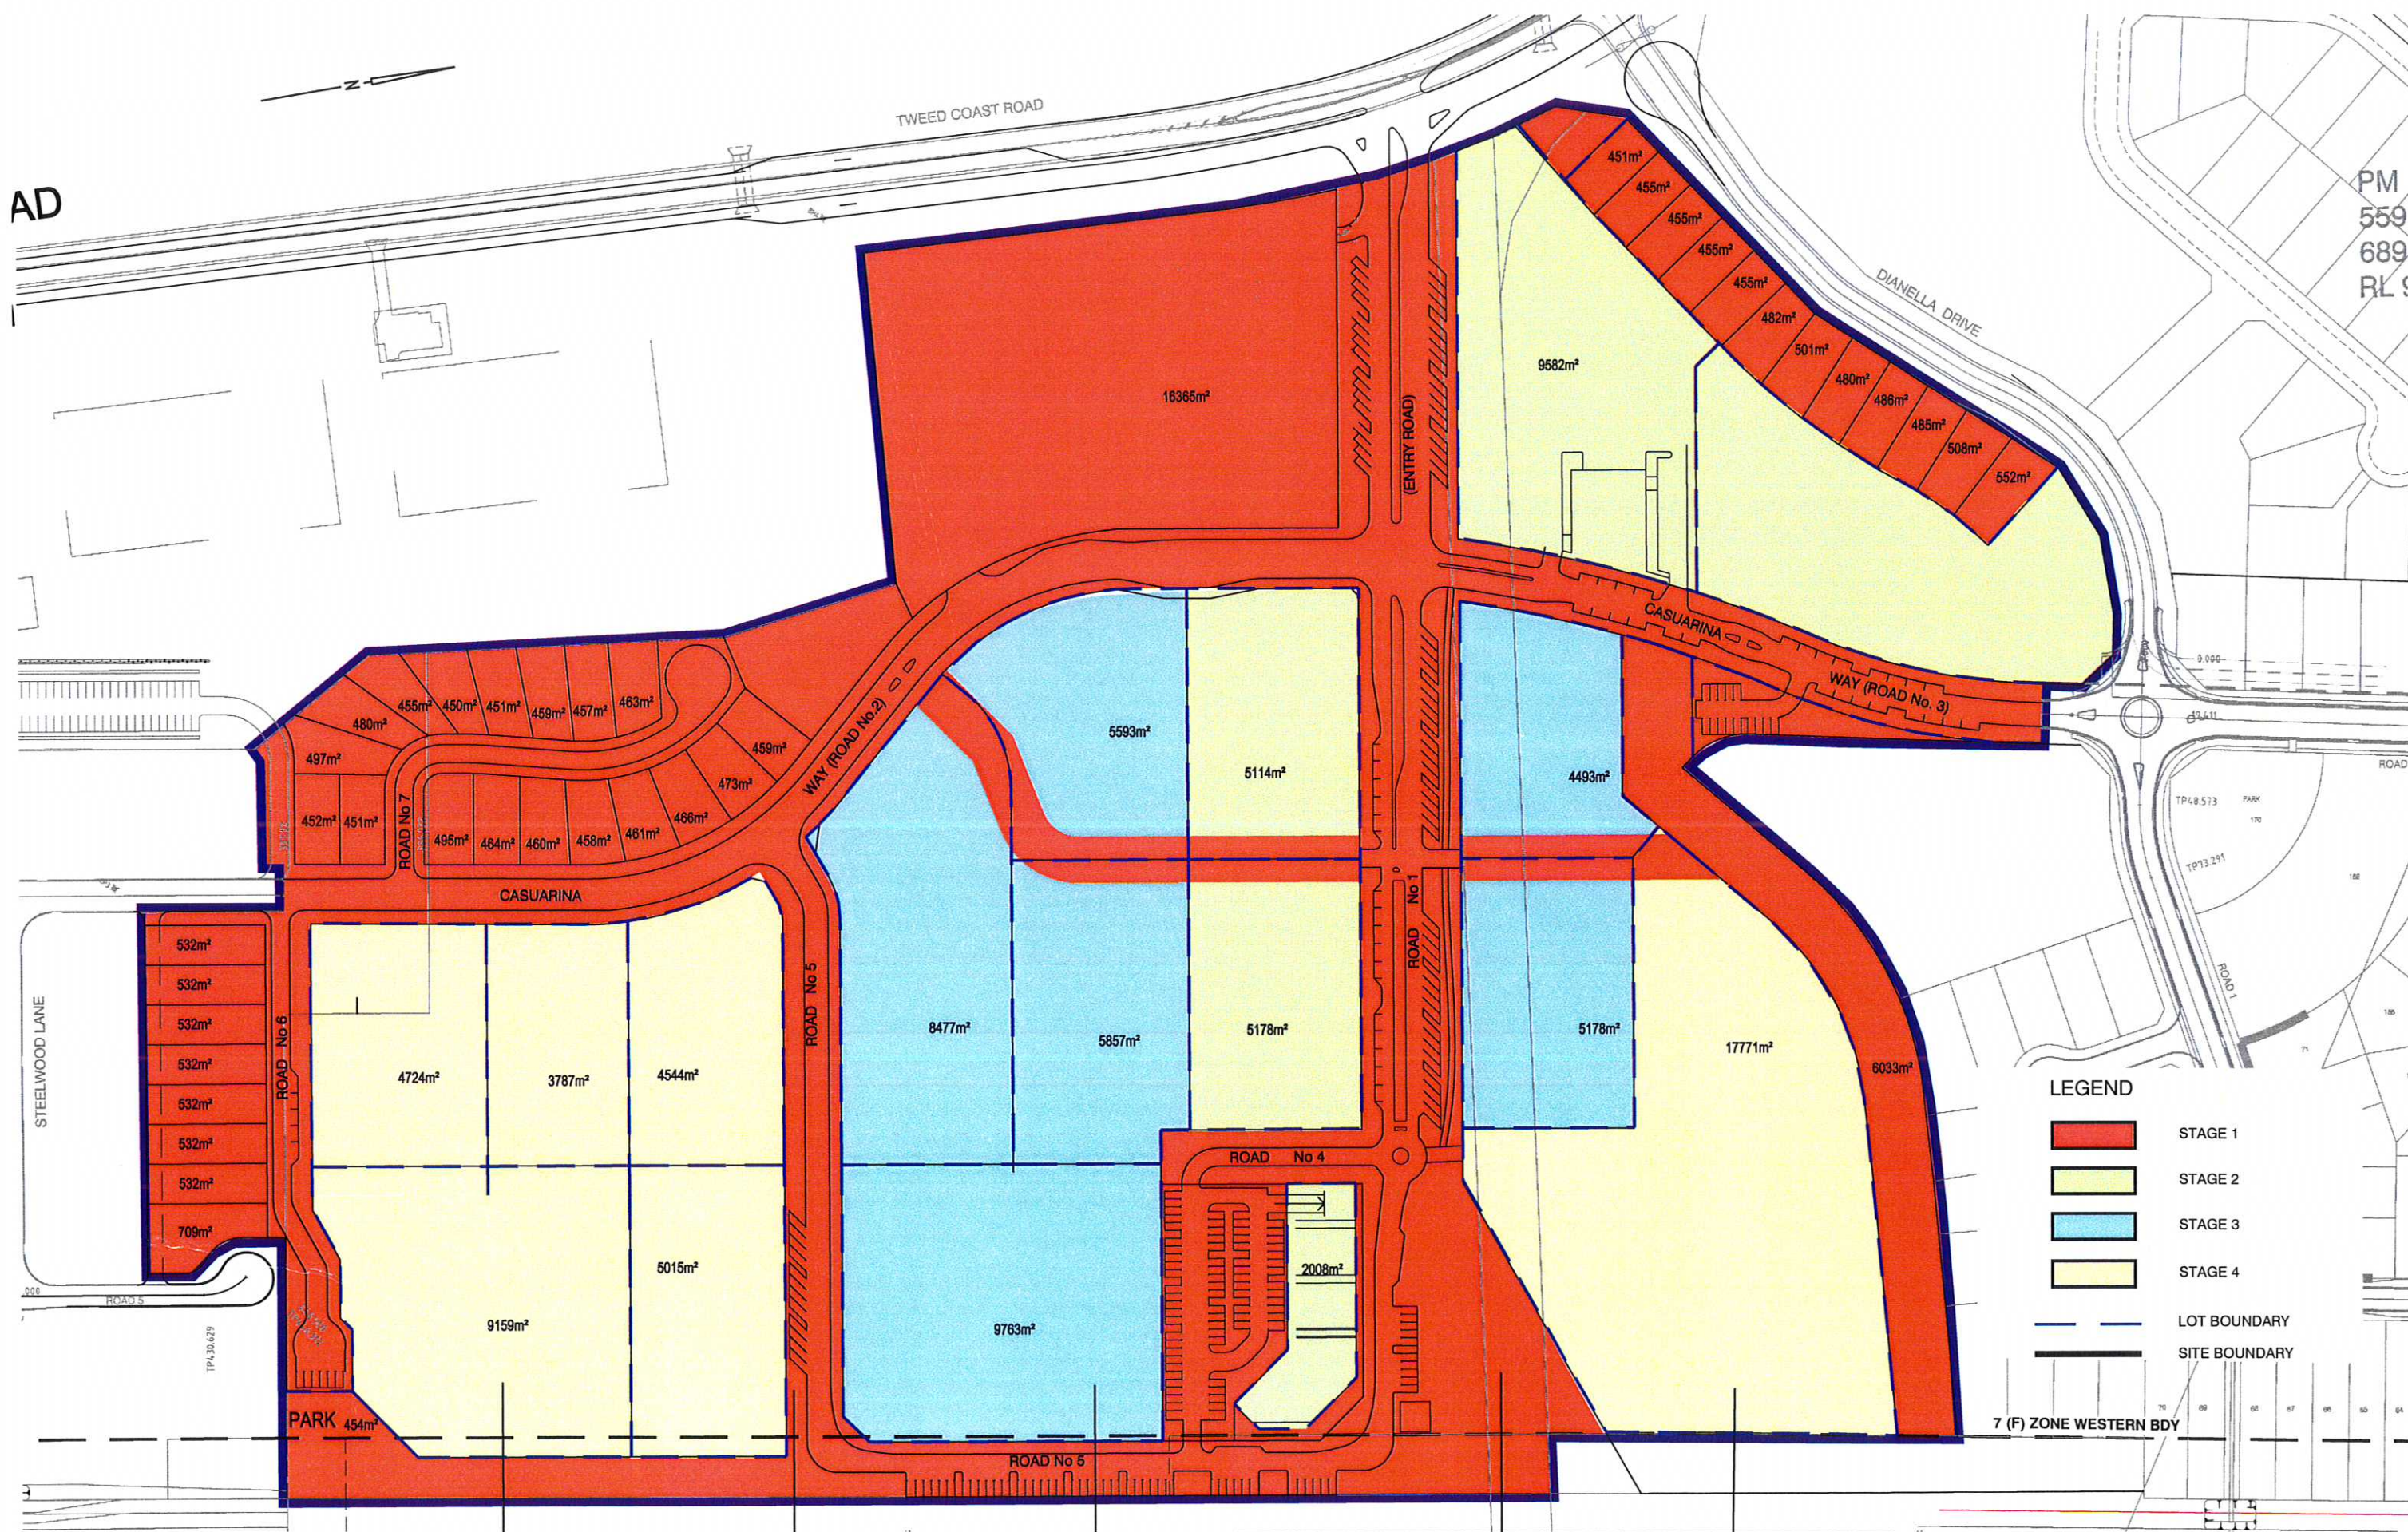



20 10 0 20 40 60 80m
SCALE BEFORE REDUCTION 1:1000

© Cardno (Qld) Pty Ltd All Rights Reserved 2002.
Copyright in the whole and every part of this drawing belongs to Cardno (Qld) Pty Ltd and may not be used, sold, transferred, copied or reproduced in whole or in part in any manner or form or on any media, to any person other than by agreement with Cardno (Qld) Pty Ltd.
This document is produced by Cardno (Qld) Pty Ltd solely for the benefit of and use by the client in accordance with the terms of the retainer. Cardno (Qld) Pty Ltd does not and shall not assume any responsibility or liability whatsoever to any third party arising out of any use or reliance by third party on the content of this document.

Cardno
Cardno (Qld) Pty Ltd ACN: 051 074 992
Commercial Centre, Isle of Copri
Gold Coast City, Queensland 4217
Email: gco@cardno.com.au

KINGS BEACH (No. 2) PTY LTD		
CASUARINA BEACH		
TOWN CENTRE		
DA SUBMISSION		
SCALE :- 1:1000	A1	
DATE :- 17 DECEMBER, 2007	REV. K	
DRAWING No.	7079/4/1-FIG DA41	

FIGURE No. DA41K(21/12/09)
STAGING PLAN

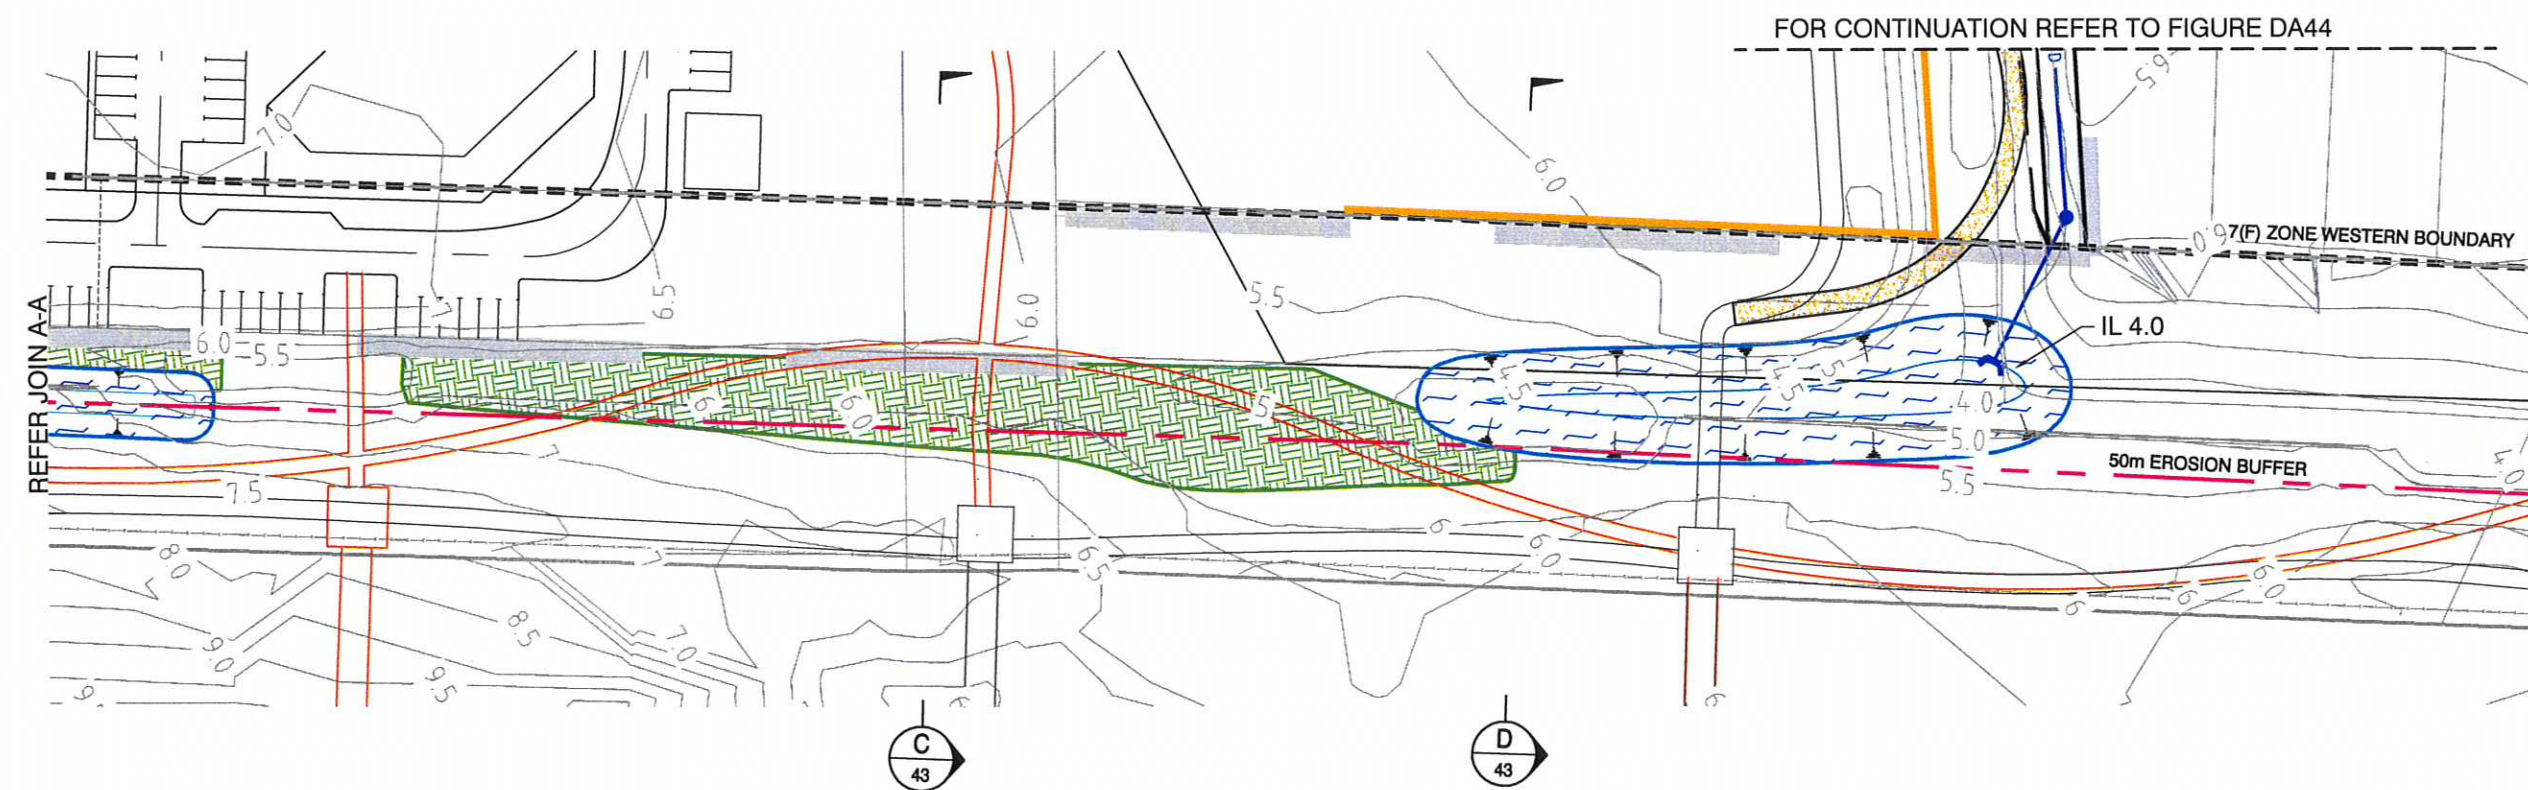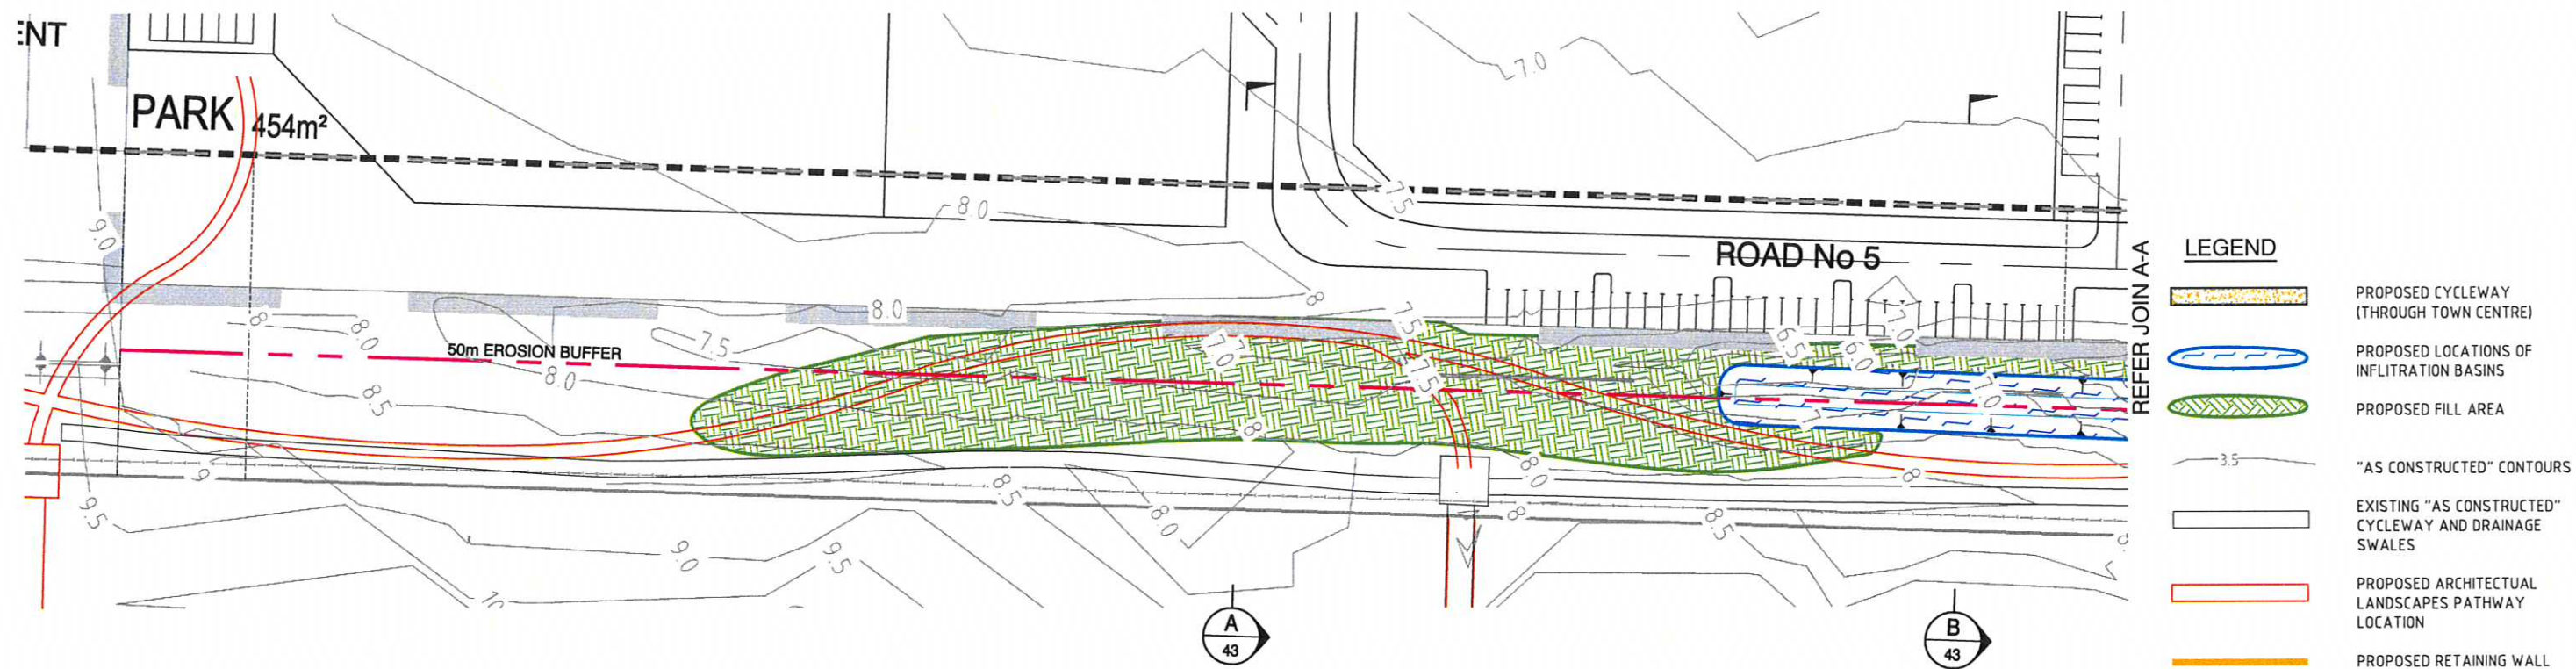

10 5 0 10 20 30 40m
SCALE BEFORE REDUCTION 1: 500

© Cardno (Qld) Pty Ltd All Rights Reserved 2008
Copyright in the whole and every part of this drawing belongs to Cardno (Qld) Pty Ltd and may not be used, sold, transferred, copied or reproduced in whole or in part in any manner or form or on any media, to any person other than by agreement with Cardno (Qld) Pty Ltd.

This document is produced by Cardno (Qld) Pty Ltd solely for the benefit of and use by the client in accordance with the terms of the retainer. Cardno (Qld) Pty Ltd does not and shall not assume any responsibility or liability whatsoever to any third party arising out of any use or reliance by third party on the content of this document.

Cardno
Cardno (Qld) Pty Ltd ACN: 051 074 992
Commercial Centre, Isle of Capri
Gold Coast City, Queensland 4217
Email: gooc@cardno.com.au

KINGS BEACH (No. 2) PTY LTD

CASUARINA BEACH
TOWN CENTRE
DA SUBMISSION

SCALE: 1: 500
DATE: 20 NOVEMBER, 2008
JOB No. 7079/4/1-FIG DA42
REV. B

FIGURE No. DA42B (21/12/09)
PROPOSED FRONTAL CYCLEWAY/
INFILTRATION BASINS LAYOUT PLAN


LEGEND




PROPOSED FILL AREA




PROPOSED CUT AREA

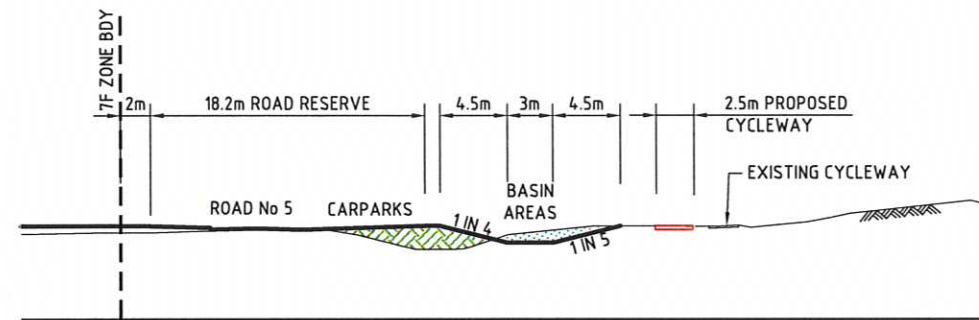


SECTION B
SCALE 1:250

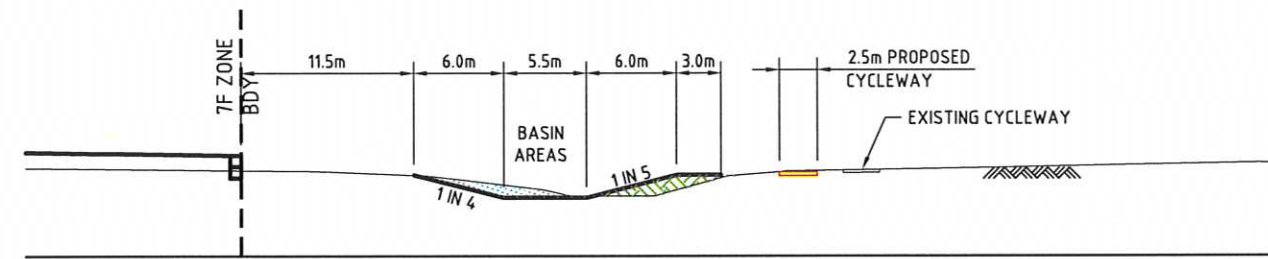


SECTION D
SCALE 1:250

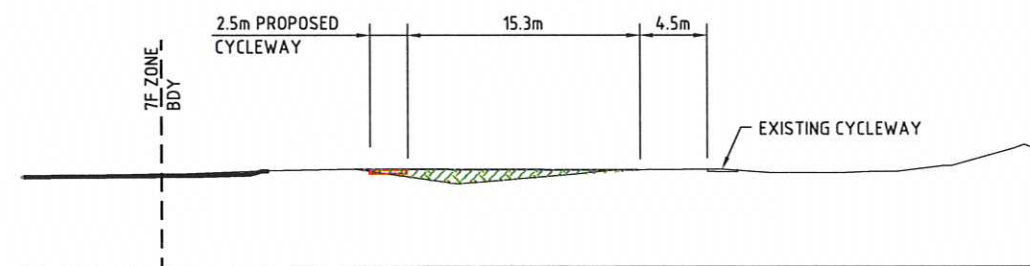

SECTION A
SCALE 1:250

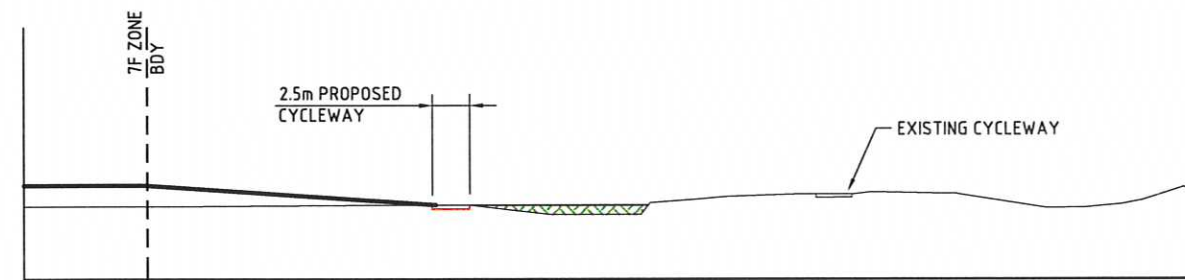

SECTION C
SCALE 1:250

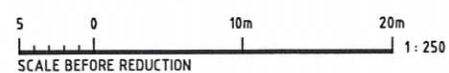


© Cardno (Qld) Pty Ltd All Rights Reserved 2008.
Copyright in the whole and every part of this drawing belongs to Cardno (Qld) Pty Ltd and may not be used, sold, transferred, copied or reproduced in whole or in part in any manner or form or on any media, to any person other than by agreement with Cardno (Qld) Pty Ltd.
This document is produced by Cardno (Qld) Pty Ltd solely for the benefit of and use by the client in accordance with the terms of the retainer. Cardno (Qld) Pty Ltd does not and shall not assume any responsibility or liability whatsoever to any third party arising out of any use or reliance by third party on the content of this document.

Cardno
Cardno (Qld) Pty Ltd ACN: 051 074 992
Commercial Centre, Isle of Copri
Gold Coast City, Queensland 4217
Email: gco@cardno.com.au

KINGS BEACH (No. 2) PTY LTD		
CASUARINA BEACH TOWN CENTRE DA SUBMISSION	SCALE 1:250	A1
	DATE 20 NOVEMBER, 2008	REV. B
	DRAWING No. 7079/4/1-FIG DA43	

FIGURE No. DA43B (21/12/09)
PROPOSED FRONTAL CYCLEWAY/
INFILTRATION BASINS CROSS SECTIONS

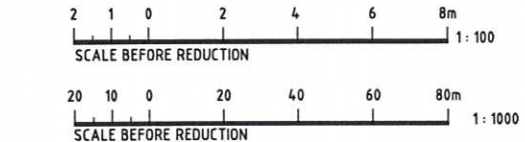

© Cardno (Qld) Pty Ltd All Rights Reserved 2008



Copyright in the whole and every part of this drawing belongs to Cardno (Qld) Pty Ltd and may not be used, sold, transferred, copied or reproduced in whole or in part in any manner or form or on any media, to any person other than by agreement with Cardno (Qld) Pty Ltd.

This document is produced by Cardno (Qld) Pty Ltd solely for the benefit of and use by the client in accordance with the terms of the retainer. Cardno (Qld) Pty Ltd does not and shall not assume any responsibility or liability whatsoever to any third party arising out of any use or reliance by third party on the content of this document.



KINGS BEACH (No. 2) PTY LTD		
CASUARINA BEACH TOWN CENTRE DA SUBMISSION R.F.I	SCALE :- AS SHOWN A1	
	DATE :- 20 NOVEMBER, 2008	REV. D
	JOB No. 7079/4/1-FIG DA44	

FIGURE No. DA44D (21/12/09)
PROPOSED CYCLEWAY/DRAINAGE
RE-ALIGNMENT LAYOUT PLAN

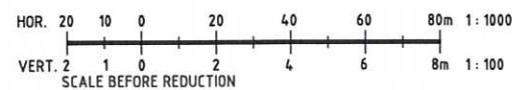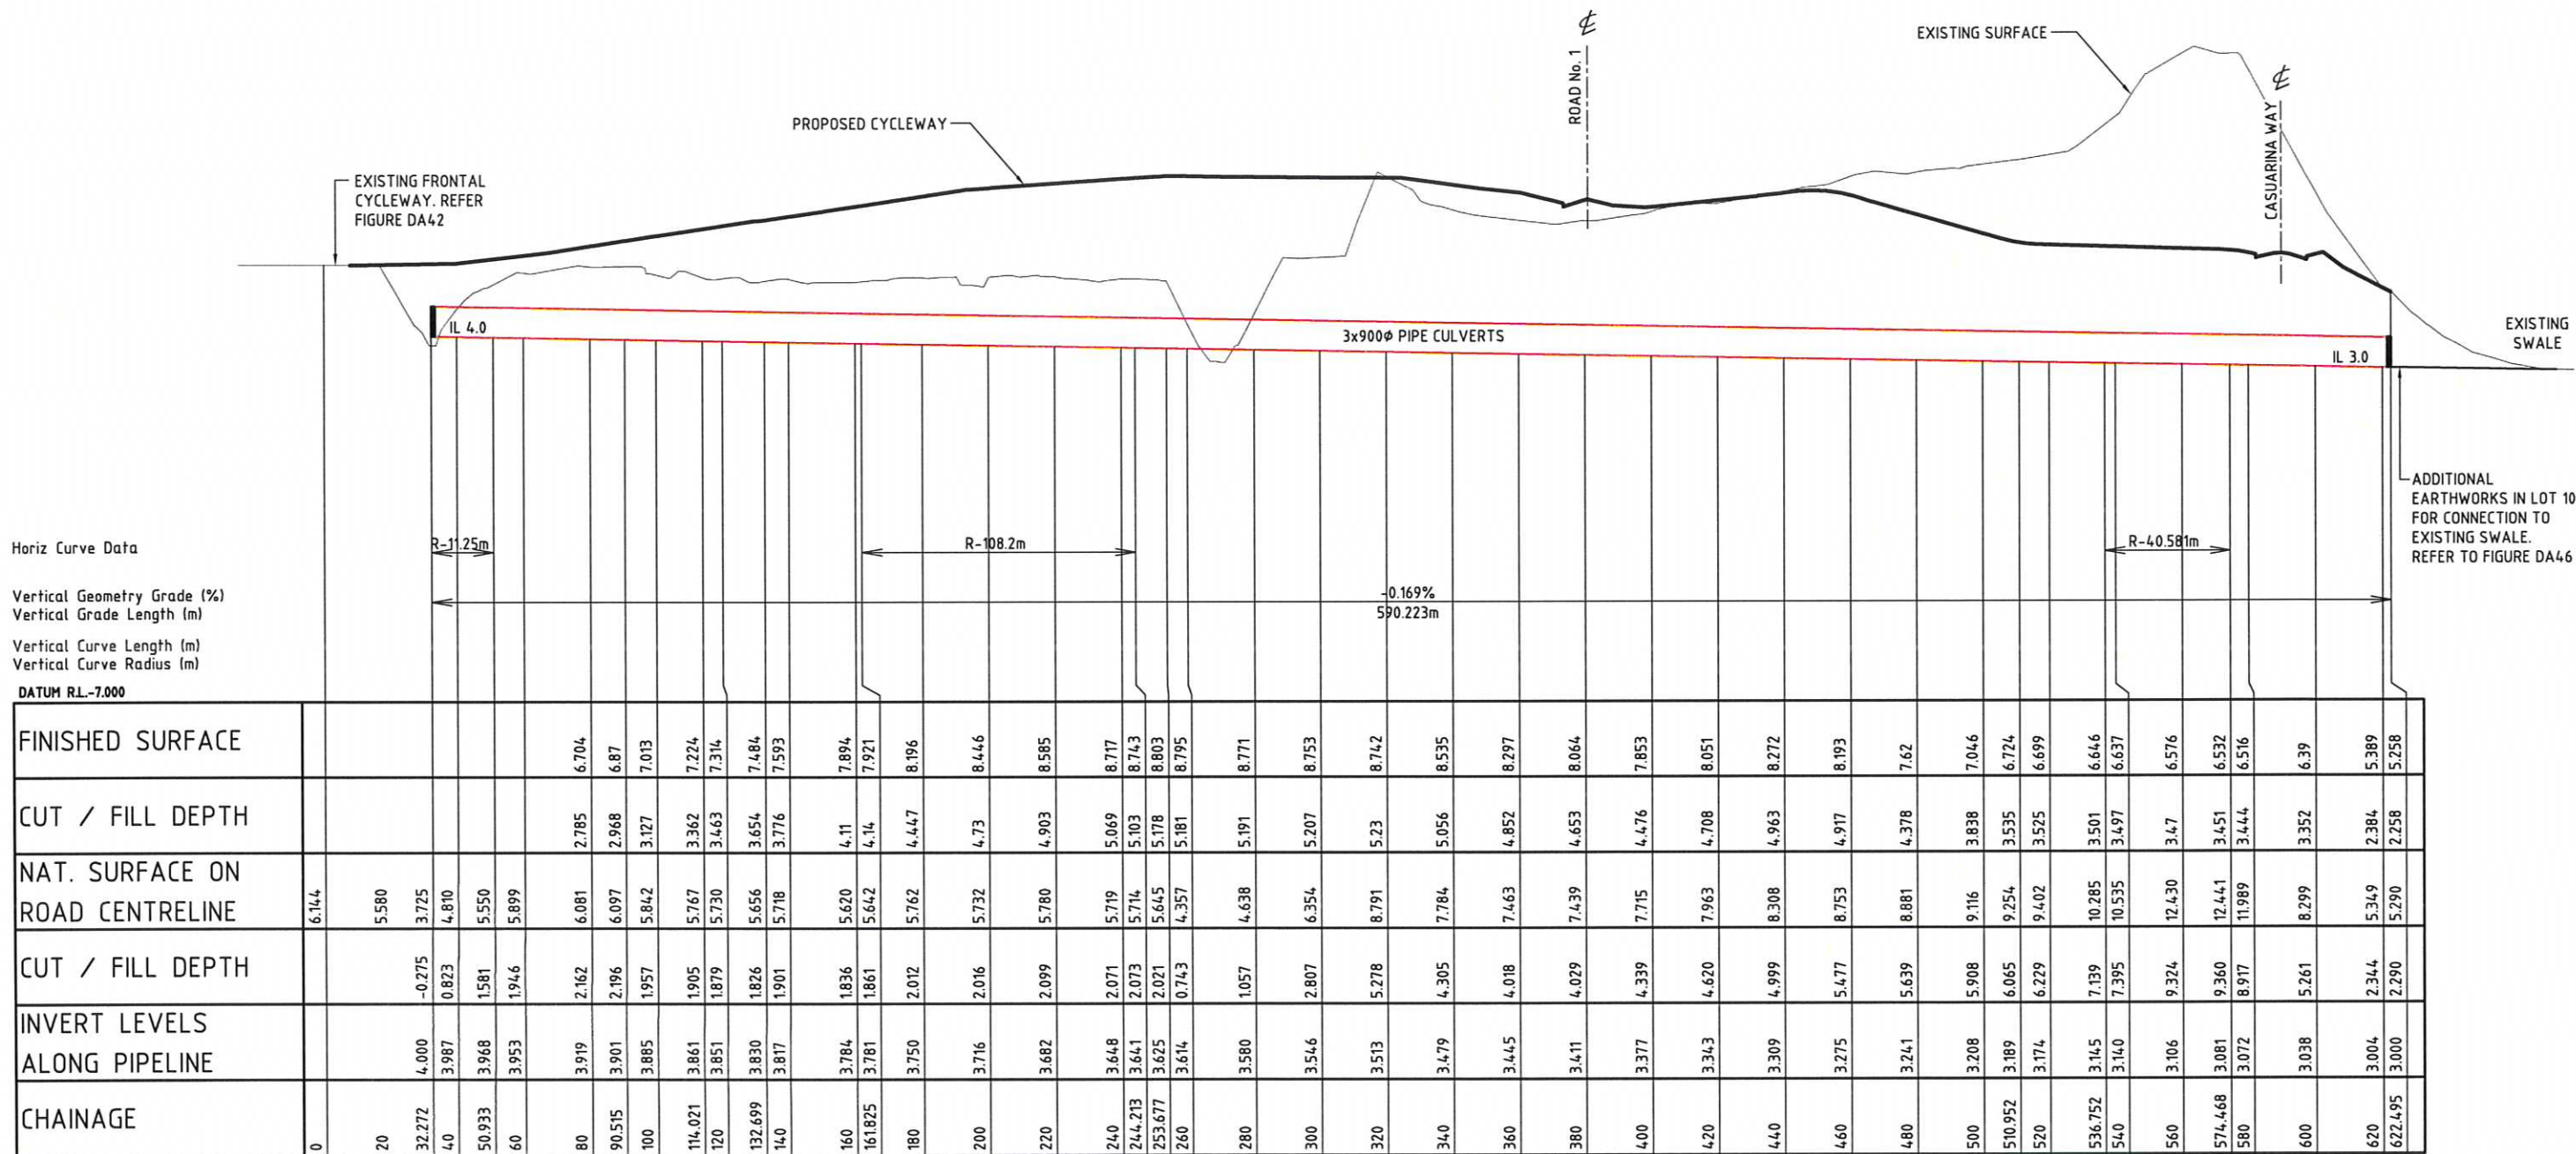

© Cardno (Qld) Pty Ltd All Rights Reserved 2008

Copyright in the whole and every part of this drawing belongs to Cardno (Qld) Pty Ltd and may not be used, sold, transferred, copied or reproduced in whole or in part in any manner or form or on any media, to any person other than by agreement with Cardno (Qld) Pty Ltd.

This document is produced by Cardno (Qld) Pty Ltd solely for the benefit of and use by the client in accordance with the terms of the retainer. Cardno (Qld) Pty Ltd does not and shall not assume any responsibility or liability whatsoever to any third party arising out of any use or reliance by third party on the content of this document.

Cardno

Cardno (Qld) Pty Ltd ACN: 051 074 992

Commercial Centre, Isle of Copri

Gold Coast City, Queensland 4217



Email: gco@cardno.com.au

KINGS BEACH (No. 2) PTY LTD		
CASUARINA BEACH		
TOWN CENTRE		
DA SUBMISSION		
SCALE :- AS SHOWN	A1	
DATE :- 20 NOVEMBER, 2008	REV. A	
JOB No.	7079/4/1-FIG DA45	

FIGURE No. DA45 (30/01/09)


PROPOSED CYCLEWAY/DRAINAGE

RE-ALIGNMENT LONGSECTION

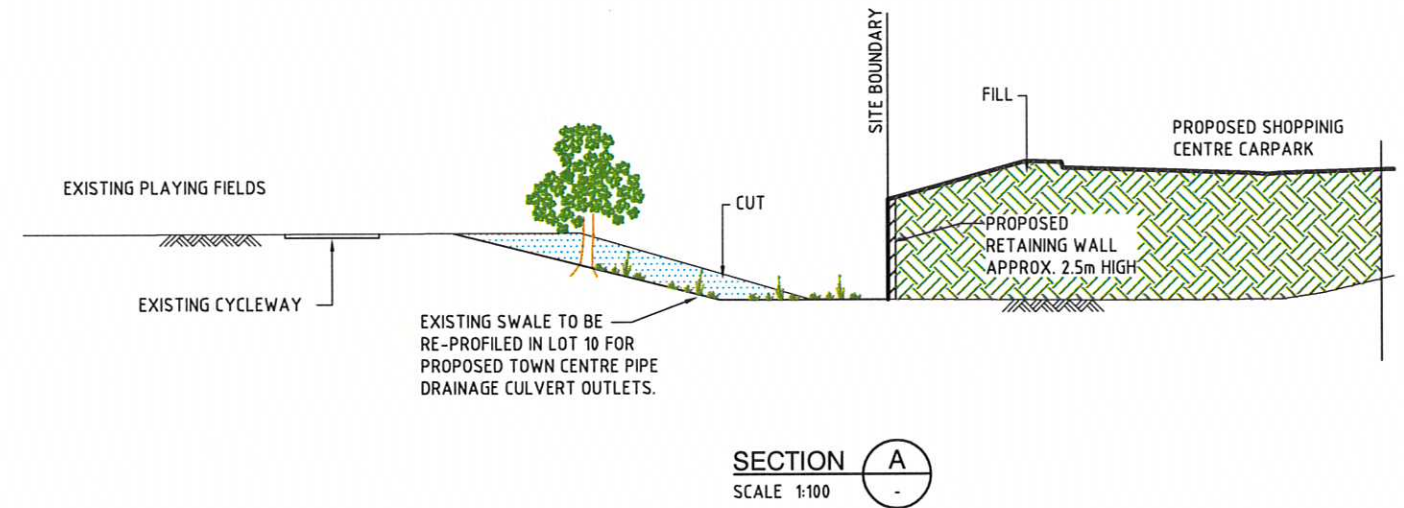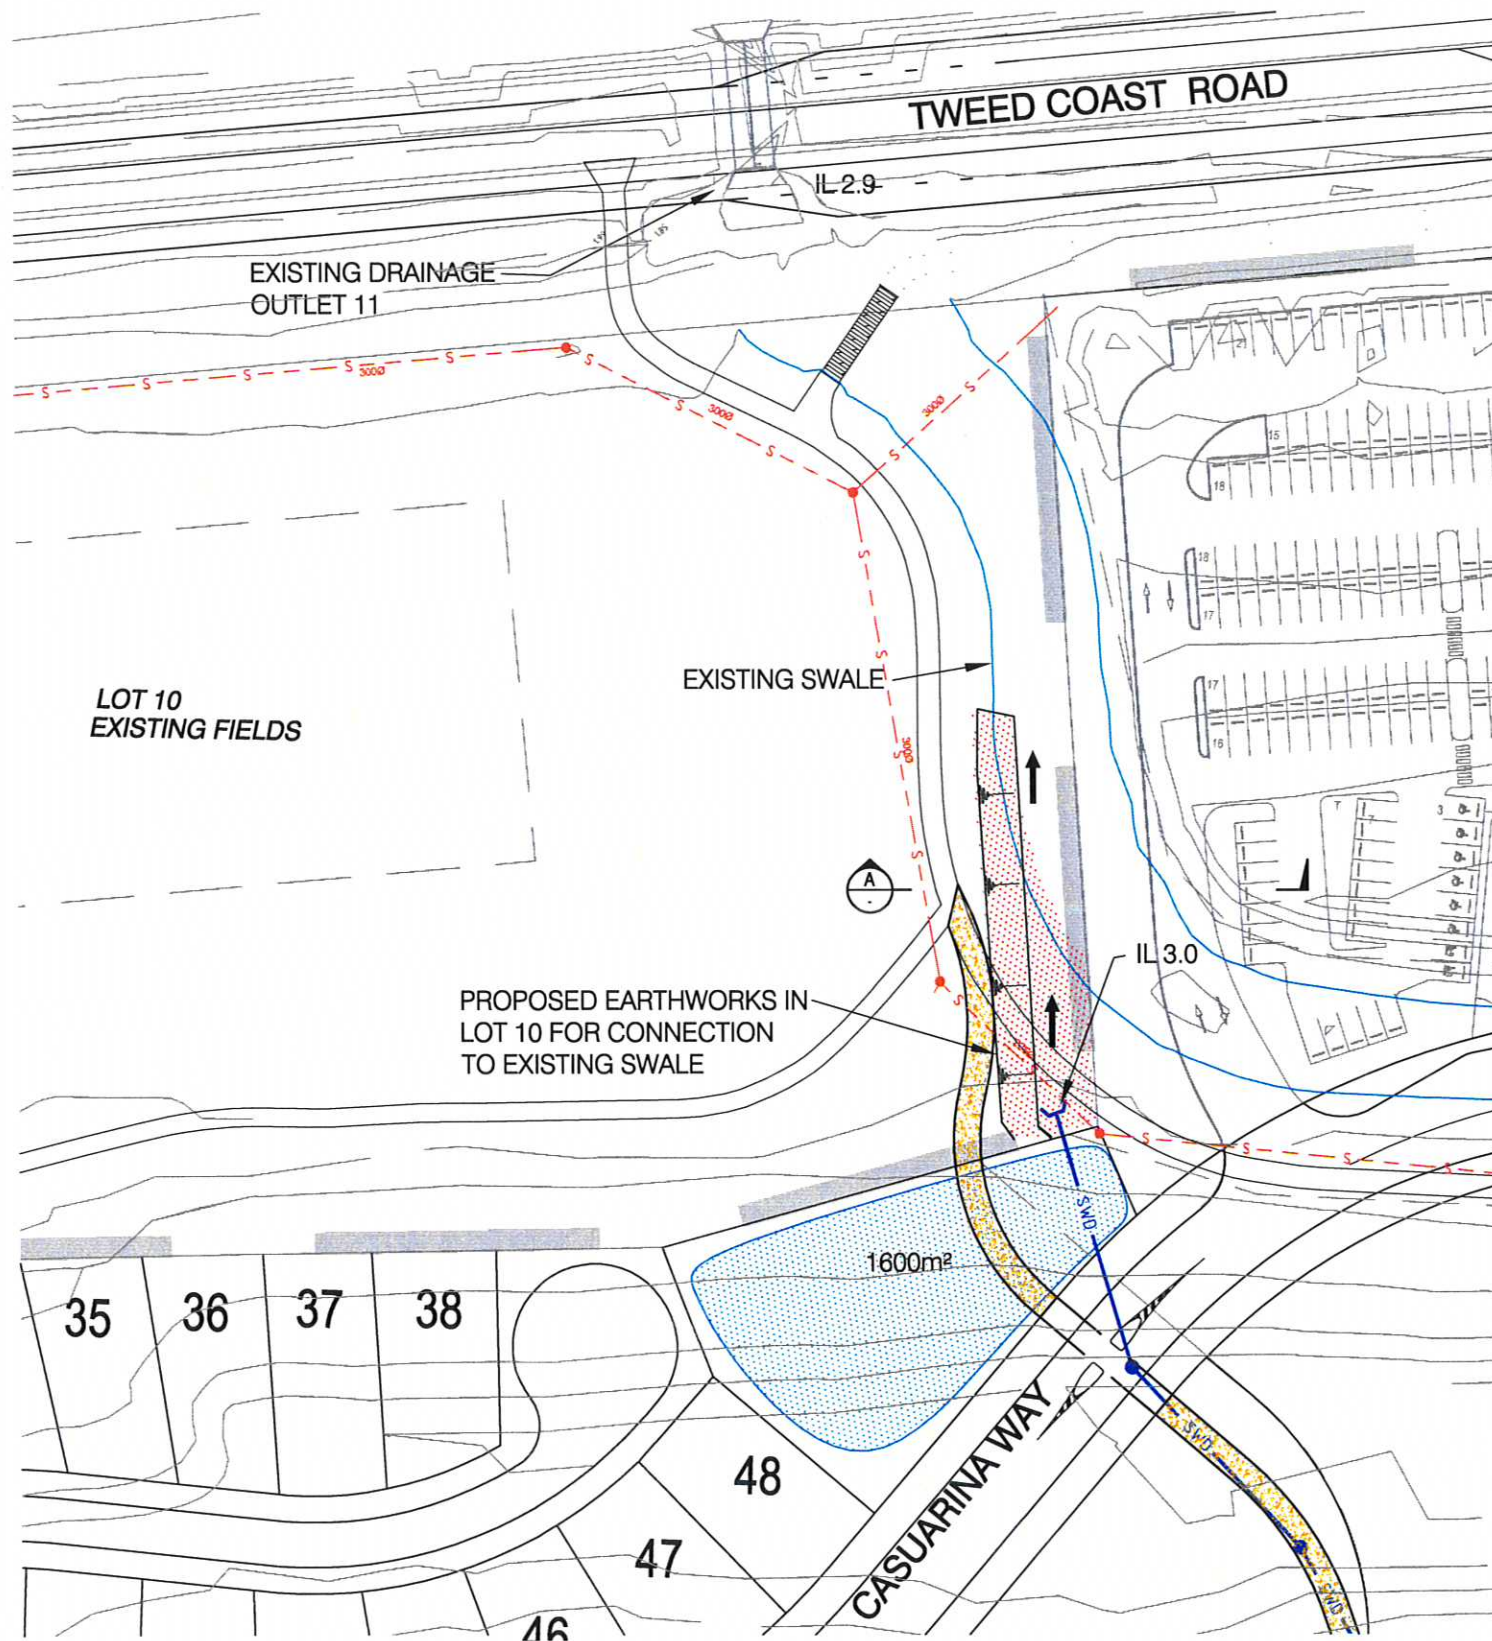

LEGEND

- PROPOSED LOCATIONS OF INFILTRATION BASINS
- PROPOSED STORMWATER DRAINAGE
- PROPOSED DESIGN CONTOURS
- EXISTING SWALE
- EXISTING CYCLEWAY
- PROPOSED CYCLEWAY
- EXISTING SEWER

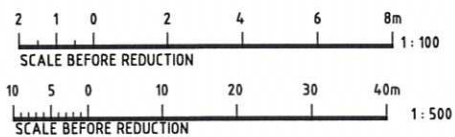

© Cardno (Qld) Pty Ltd All Rights Reserved 2008
 Copyright in the whole and every part of this drawing belongs to Cardno (Qld) Pty Ltd and may not be used, sold, transferred, copied or reproduced in whole or in part in any manner or form or on any media, to any person other than by agreement with Cardno (Qld) Pty Ltd.

This document is produced by Cardno (Qld) Pty Ltd solely for the benefit of and use by the client in accordance with the terms of the retainer. Cardno (Qld) Pty Ltd does not and shall not assume any responsibility or liability whatsoever to any third party arising out of any use or reliance by third party on the content of this document.

Cardno

Cardno (Qld) Pty Ltd ACN: 051 074 992
 Commercial Centre, 1st fl. of Copr
 Gold Coast City, Queensland 4217
 Email: geo@cardno.com.au

KINGS BEACH (No. 2) PTY LTD

CASUARINA BEACH
 TOWN CENTRE
 DA SUBMISSION R.F.I

SCALE 1:500 A1
 DATE 20 NOVEMBER, 2008 REV. B
 JOB No. 7079/4/1-FIG DA46

FIGURE No. DA46B (06/11/09)

PROPOSED ADDITIONAL
 WORKS IN LOT 10