



20 march (equinox) - 9am

1



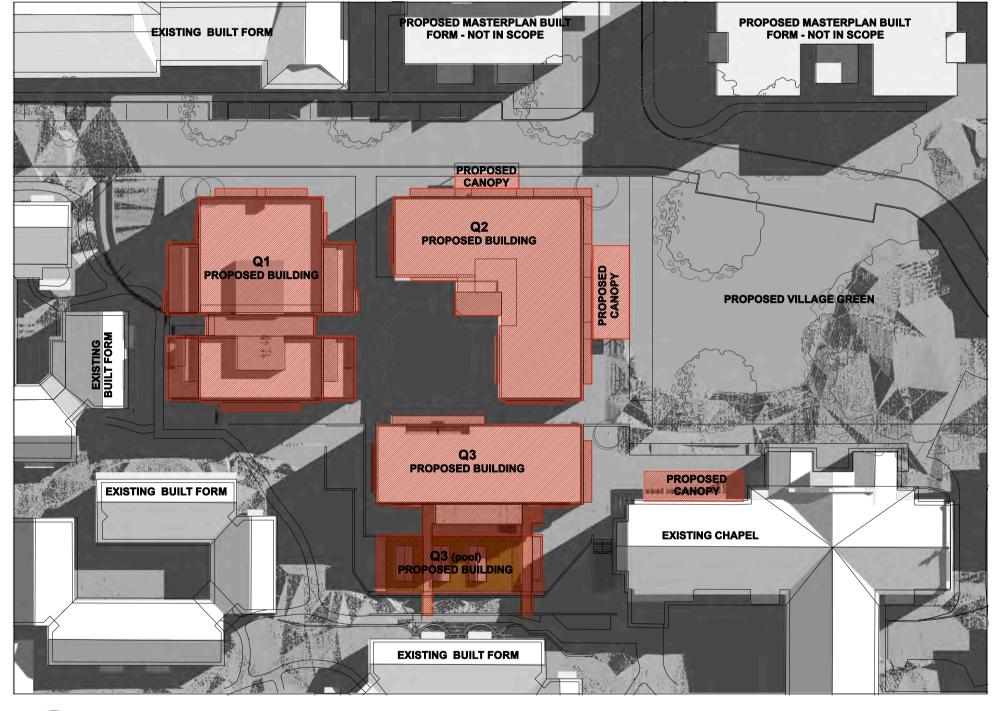

20 march (equinox) - 9am Scale 1:500 @ A1

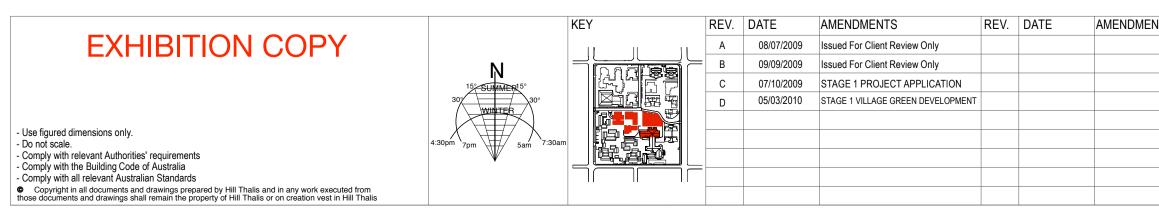


5



20 march (equinox) - 12 noon

2

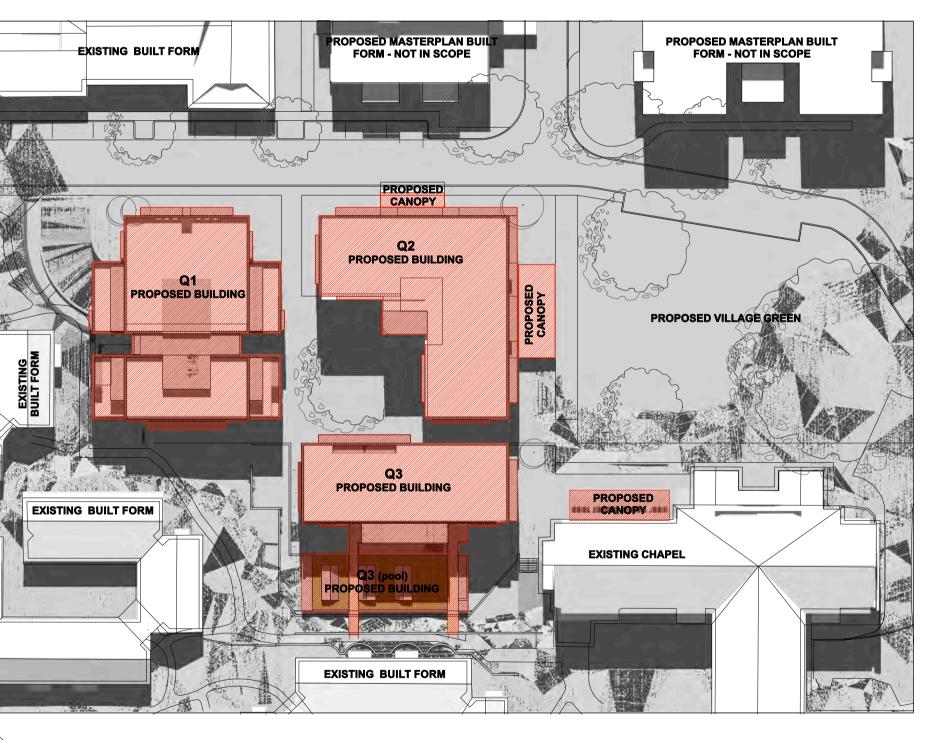

20 march (equinox) - 12 noon Scale 1:500 @ A1

/IENTS	STRUCTURAL ENGINEER	UP JILA PTY LTD st STUDIO 5, L5, 68-72 Wentworth Avenue Surry Hills NSW 2010 246 3201 T: (02) 9212 6957 F: (02) 9281 3171 Lcom.au E: jila@jila.net.au VEER SURVEYOR IATES LOCKLEY LAND TITLE SOLUTIONS 19 Massey Street Gladesville NSW 2111 137 1020 T: (02) 9879 6077 F: (02) 9879 7143	GRAHAM BROOKS & ASSOCIATES MCLAREN TRAFFIC 71 York Street 5 Jabiru Place, Sydney NSW 2000 Ti (02) 9299 8600 F: (02) 9299 8711 E: GrahamBrooks@gbaheritage.com Ti (02) 9545 5161 F: BCA CONSULTANT MECHANICAL ENG BCA LOGIC ENGINEERING PAR Level 1 71- 73 Archer Street 16 Northwood NSW 2067 Chatswood NSW 2067 Northwood NSW 2066	TRAFFIC CONSULTANT	bill the orline	JOB	DRAWING TITLE			
	Level 5, 9 Castlereagh Street Sydney NSW 2000 T: (02) 8246 3200 F: (02) 8246 3201 E: Paul.Austin@robertbird.com.au			5 Jabiru Place, Woronora Heights NSW 2233		VILLAGE GREEN, CARDINAL FREEMAN VILLAGE	Shadow Diagrams - March 20 (equinox)			
	ELECTRICAL ENGINEER JIM HATZ & ASSOCIATES Level 1, 15 Atchison Street St Leonards NSW 2065 T: (02) 9437 1000 F: (02) 9437 1020 E: enquiries@jimhatz.com			Northwood NSW 2066 T: (02) 9428 4322 F: (02) 9427 2712			DRAWN	CHECKED	SCALE	
					T 02 9211 6276 F 02 9281 3171 E admin@hillthalis.com.au www.hillthalis.com.au		WG	PT	1:500 @A1	
	HYDRAULIC ENGINEER WHIPPS WOOD CONSULTING Lwr Gnd, 48 Alfred Street Milsons Point NSW 2061 T: (02) 8923 8444 F: (02) 8246 3201 E: AWhipps@wwc.net.au	CIVIL ENGINEER ROBERT BIRD GROUP Level 5, 9 Castlereagh Street Sydney NSW 2000 T: (02) 8246 3200 F: (02) 8246 3201 E: Laurence.Melville@robertbird.com.au	ACCESS CONSULTANT ACCESS ACCESSIBILITY SOLUTIONS 467 Beauchamp Road Maroubra 2035 T: (02) 9661 1945 F: (02) 9661 1982 E: markrelf@blgpond.com	Acoustic Consultant ACOUSTIC LOGIC 9 Sarah Street Mascot NSW 2020 T: (02) 8338 9888 F: (02) 8338 8399 E: Inquiries@acousticlogic.com.au		PACKAGE STAGE 1 VILLAGE GREEN DEVELOPMENT	DATE CREATED 06.07.09	drawing no.	1	REV D



