



EDENSOR ROAD PRECINCT 1

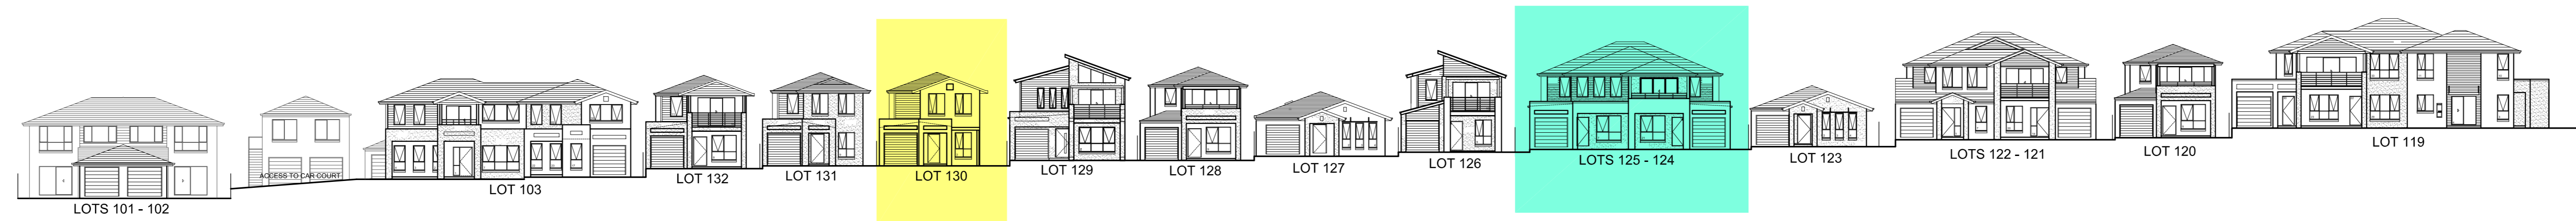


REEVES CRESCENT PRECINCT 1

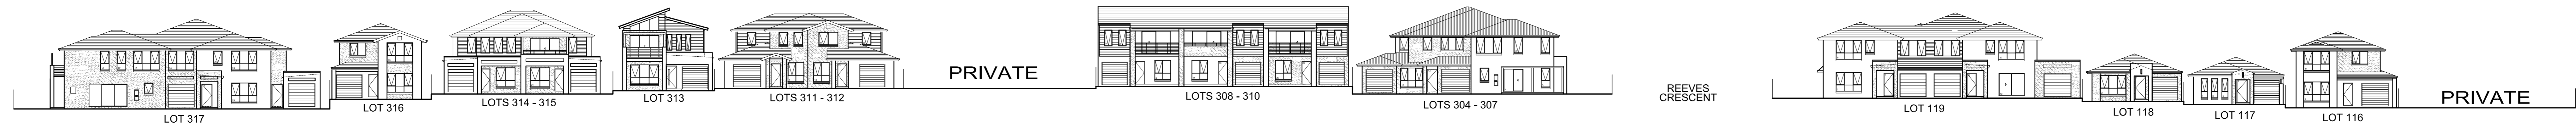


BUNKER PARADE PRECINCT 2

BUNKER PARADE PRECINCT 1

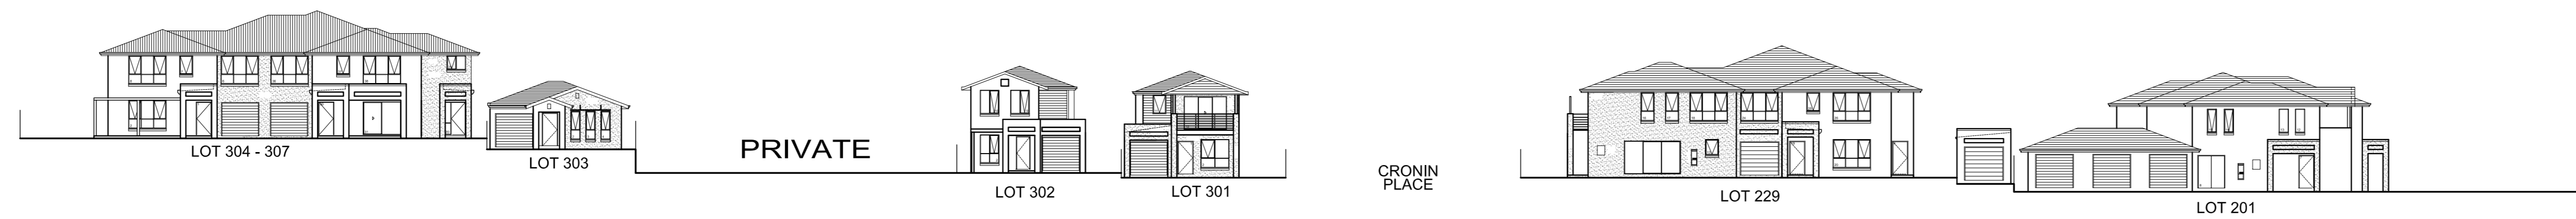

REEVES CRESCENT PRECINCT 2 AND 3

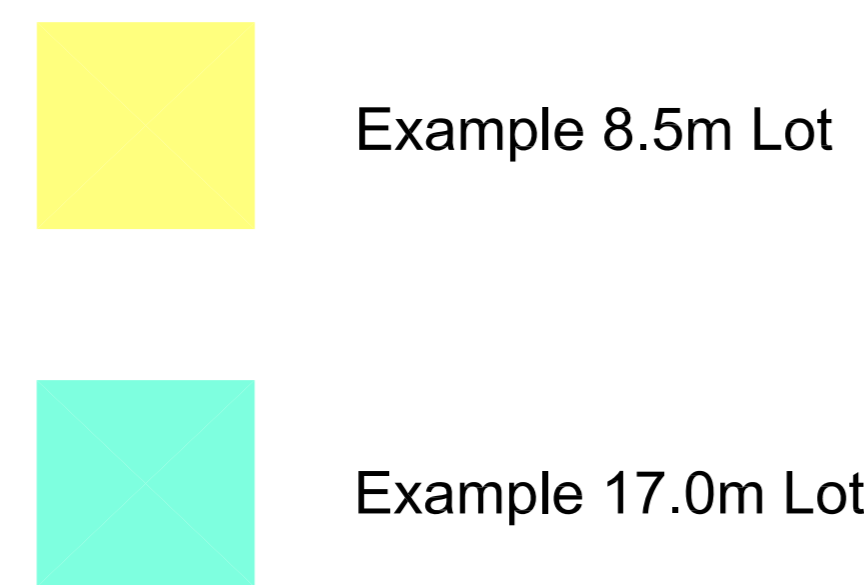

ISSUE	DESCRIPTION	DATE
A	DEVELOPMENT APPLICATION	11.01.2010
B	MODIFICATIONS TO ELEVATIONS	04.02.2010


RESIDENTIAL LOGISTICS PTY LTD
SUITE 1 LEVEL 1
208-210 NORTHUMBERLAND STREET
LIVERPOOL NSW 2170
PHONE: 919 2 77 0 0
FAX: 973 4 6633

PROJECT
BONNYRIGG LIVING COMMUNITIES
STAGE 2

DRAWING STATUS
DEVELOPMENT APPLICATION

TITLE
STREETSCAPE
ELEVATIONS

SCALE 1:250 DATE 11:01:2010
JOB No. RL 1511 PAGE No. 1 OF 2
DRAWN BY JK CHECKED BY JK ISSUE B
DRAWING No. ARC-RL-S02-STREETSCAPE ELEVATIONS

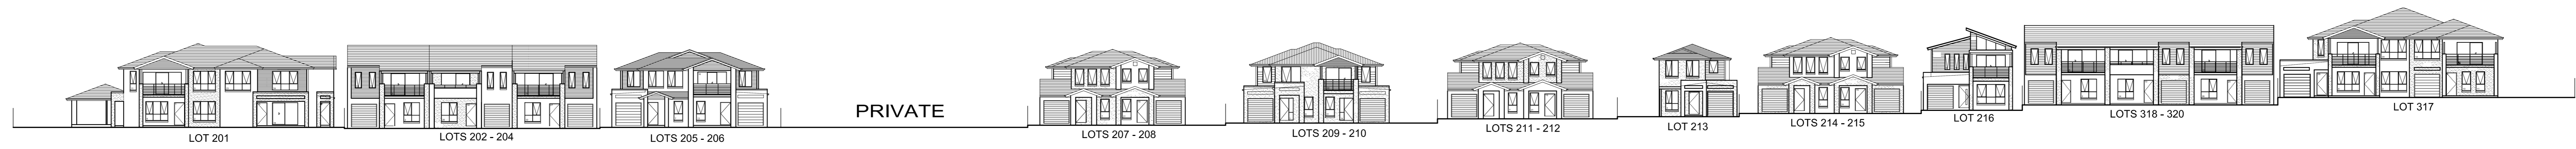

REEVES CRESCENT PRECINCT 2 AND 3



CRONIN PLACE PRECINCT 2



CRONIN PLACE PRECINCT 3

REV	DESCRIPTION	DATE
A	DEVELOPMENT APPLICATION	11.01.2010
B	MODIFICATIONS TO ELEVATIONS	04.02.2010

RESIDENTIAL LOGISTICS PTY LTD
SUITE 1 LEVEL 1
208-210 NORTHUMBERLAND STREET
LIVERPOOL NSW 2170
PHONE: 9734 7700
FAX: 9734 6633

PROJECT
BONNYRIGG LIVING COMMUNITIES
STAGE 2

DRAWING STATUS
DEVELOPMENT APPLICATION

TITLE
STREETSCAPE
ELEVATIONS

SCALE 1:250 DATE 11.01.2010
JOB No. RL 1511 PAGE No. 2 OF 2
DRAWN BY JK CHECKED BY JK ISSUE B
DRAWING No. ARC-RL-S02-STREETSCAPE ELEVATIONS