


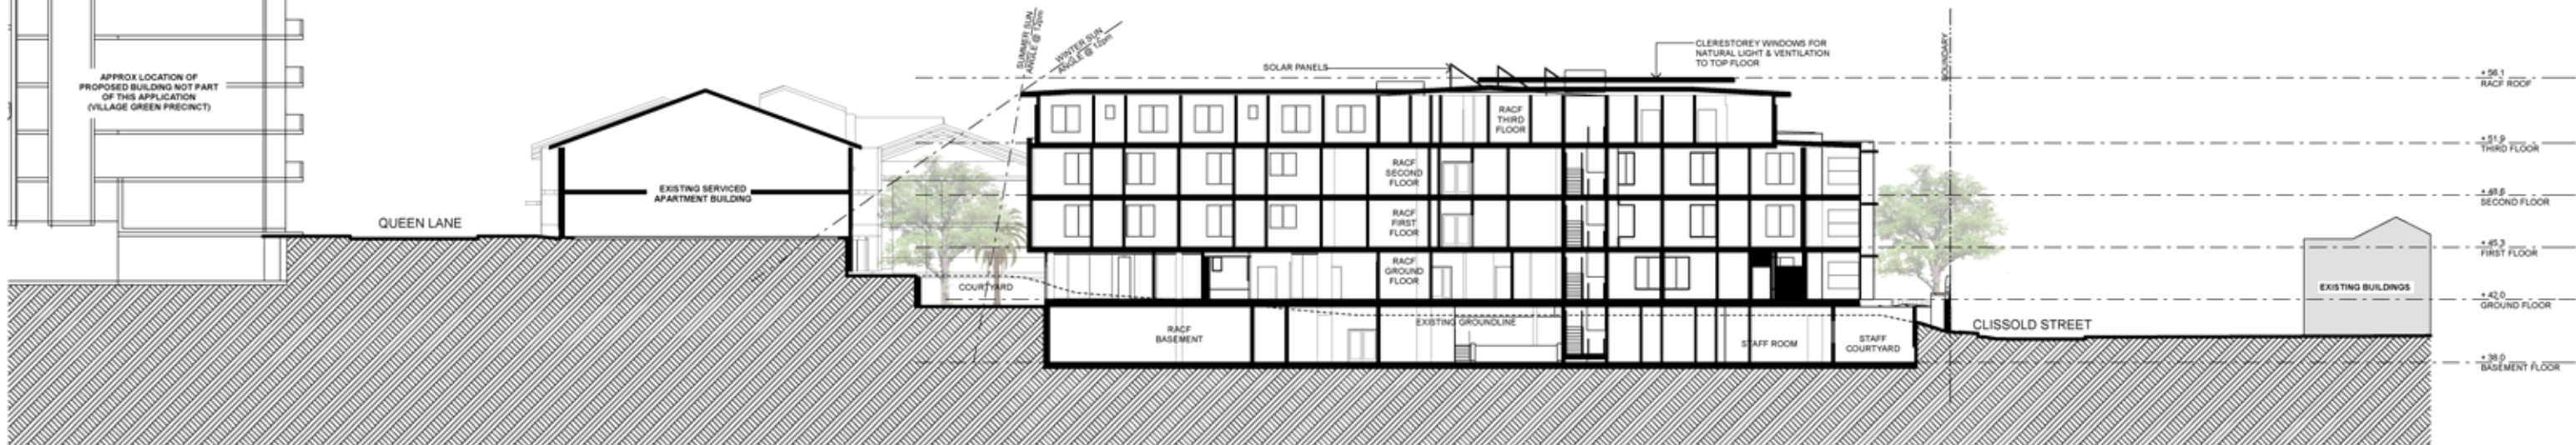

1 SECTION 01
SCALE 1:200 @ A1



2 SECTION 02
SCALE 1:200 @ A1



3 SECTION 03
SCALE 1:200 @ A1

SUTERS ARCHITECTS PTY LTD
www.sutersarchitects.com.au
ABN 83 129 614 713

Notes:
The information contained in this document is copyright and may not be used or reproduced for any other project or purpose.
Verify all dimensions and levels on site and report any discrepancies prior to the commencement of work.
Drawings are to be read in conjunction with all contract documents.
Use figured dimensions only. Do not scale from drawings.
Suters Architects cannot guarantee the accuracy of content and format for copies of drawings issued electronically.
The completion of the issue details checked and authorised section below is confirmation of the status of the drawing. The drawing shall not be used for construction unless endorsed "For Construction" and authorised for issue.

Legend
CRPT CURTAIN WALL
FB1 FACE BRICK, TYPE 1
FB2 FACE BRICK, TYPE 2
FB3 FACE BRICK, TYPE 3
LU INDEPENDENT LIVING UNITS
LWC1 LIGHTWEIGHT CLADDING, TYPE 1
LWC2 LIGHTWEIGHT CLADDING, TYPE 2
LV LOUVRE
PS PRIVACY SCREEN
RACF RESIDENTIAL AGED CARE FACILITY
SMR SHEET METAL ROOF
SP SOLAR PANEL
SS SUNSHADING
SEC SERVICES/REPAIR

02 UPDATED EA SUBMISSION
01 EA SUBMISSION

28.08.09 EH GT
05.08.09 EH GT

Project Manager

CONSULTING PTY LTD
> greengate
www.greengate.com.au

Client

aevum
LIMITED

suters

Project
CARDINAL FREEMAN VILLAGE
CARE PRECINCT
137 Victoria Street
ASHFIELD NSW

Client
AEVUM

Drawing
Sections

Scale
1:200 @ A1, 1:400 @ A3

Date
4/09/2009

Drawn
DSW/SH

File Name
R:\1020000\1020000\1020079_Aevum CFV0 DRAWINGSD_01.dwg

Project Number
N20079

Drawing Number
DA11

Issue
02