



1 21st MARCH 9am
SCALE 1:1000 @ A1

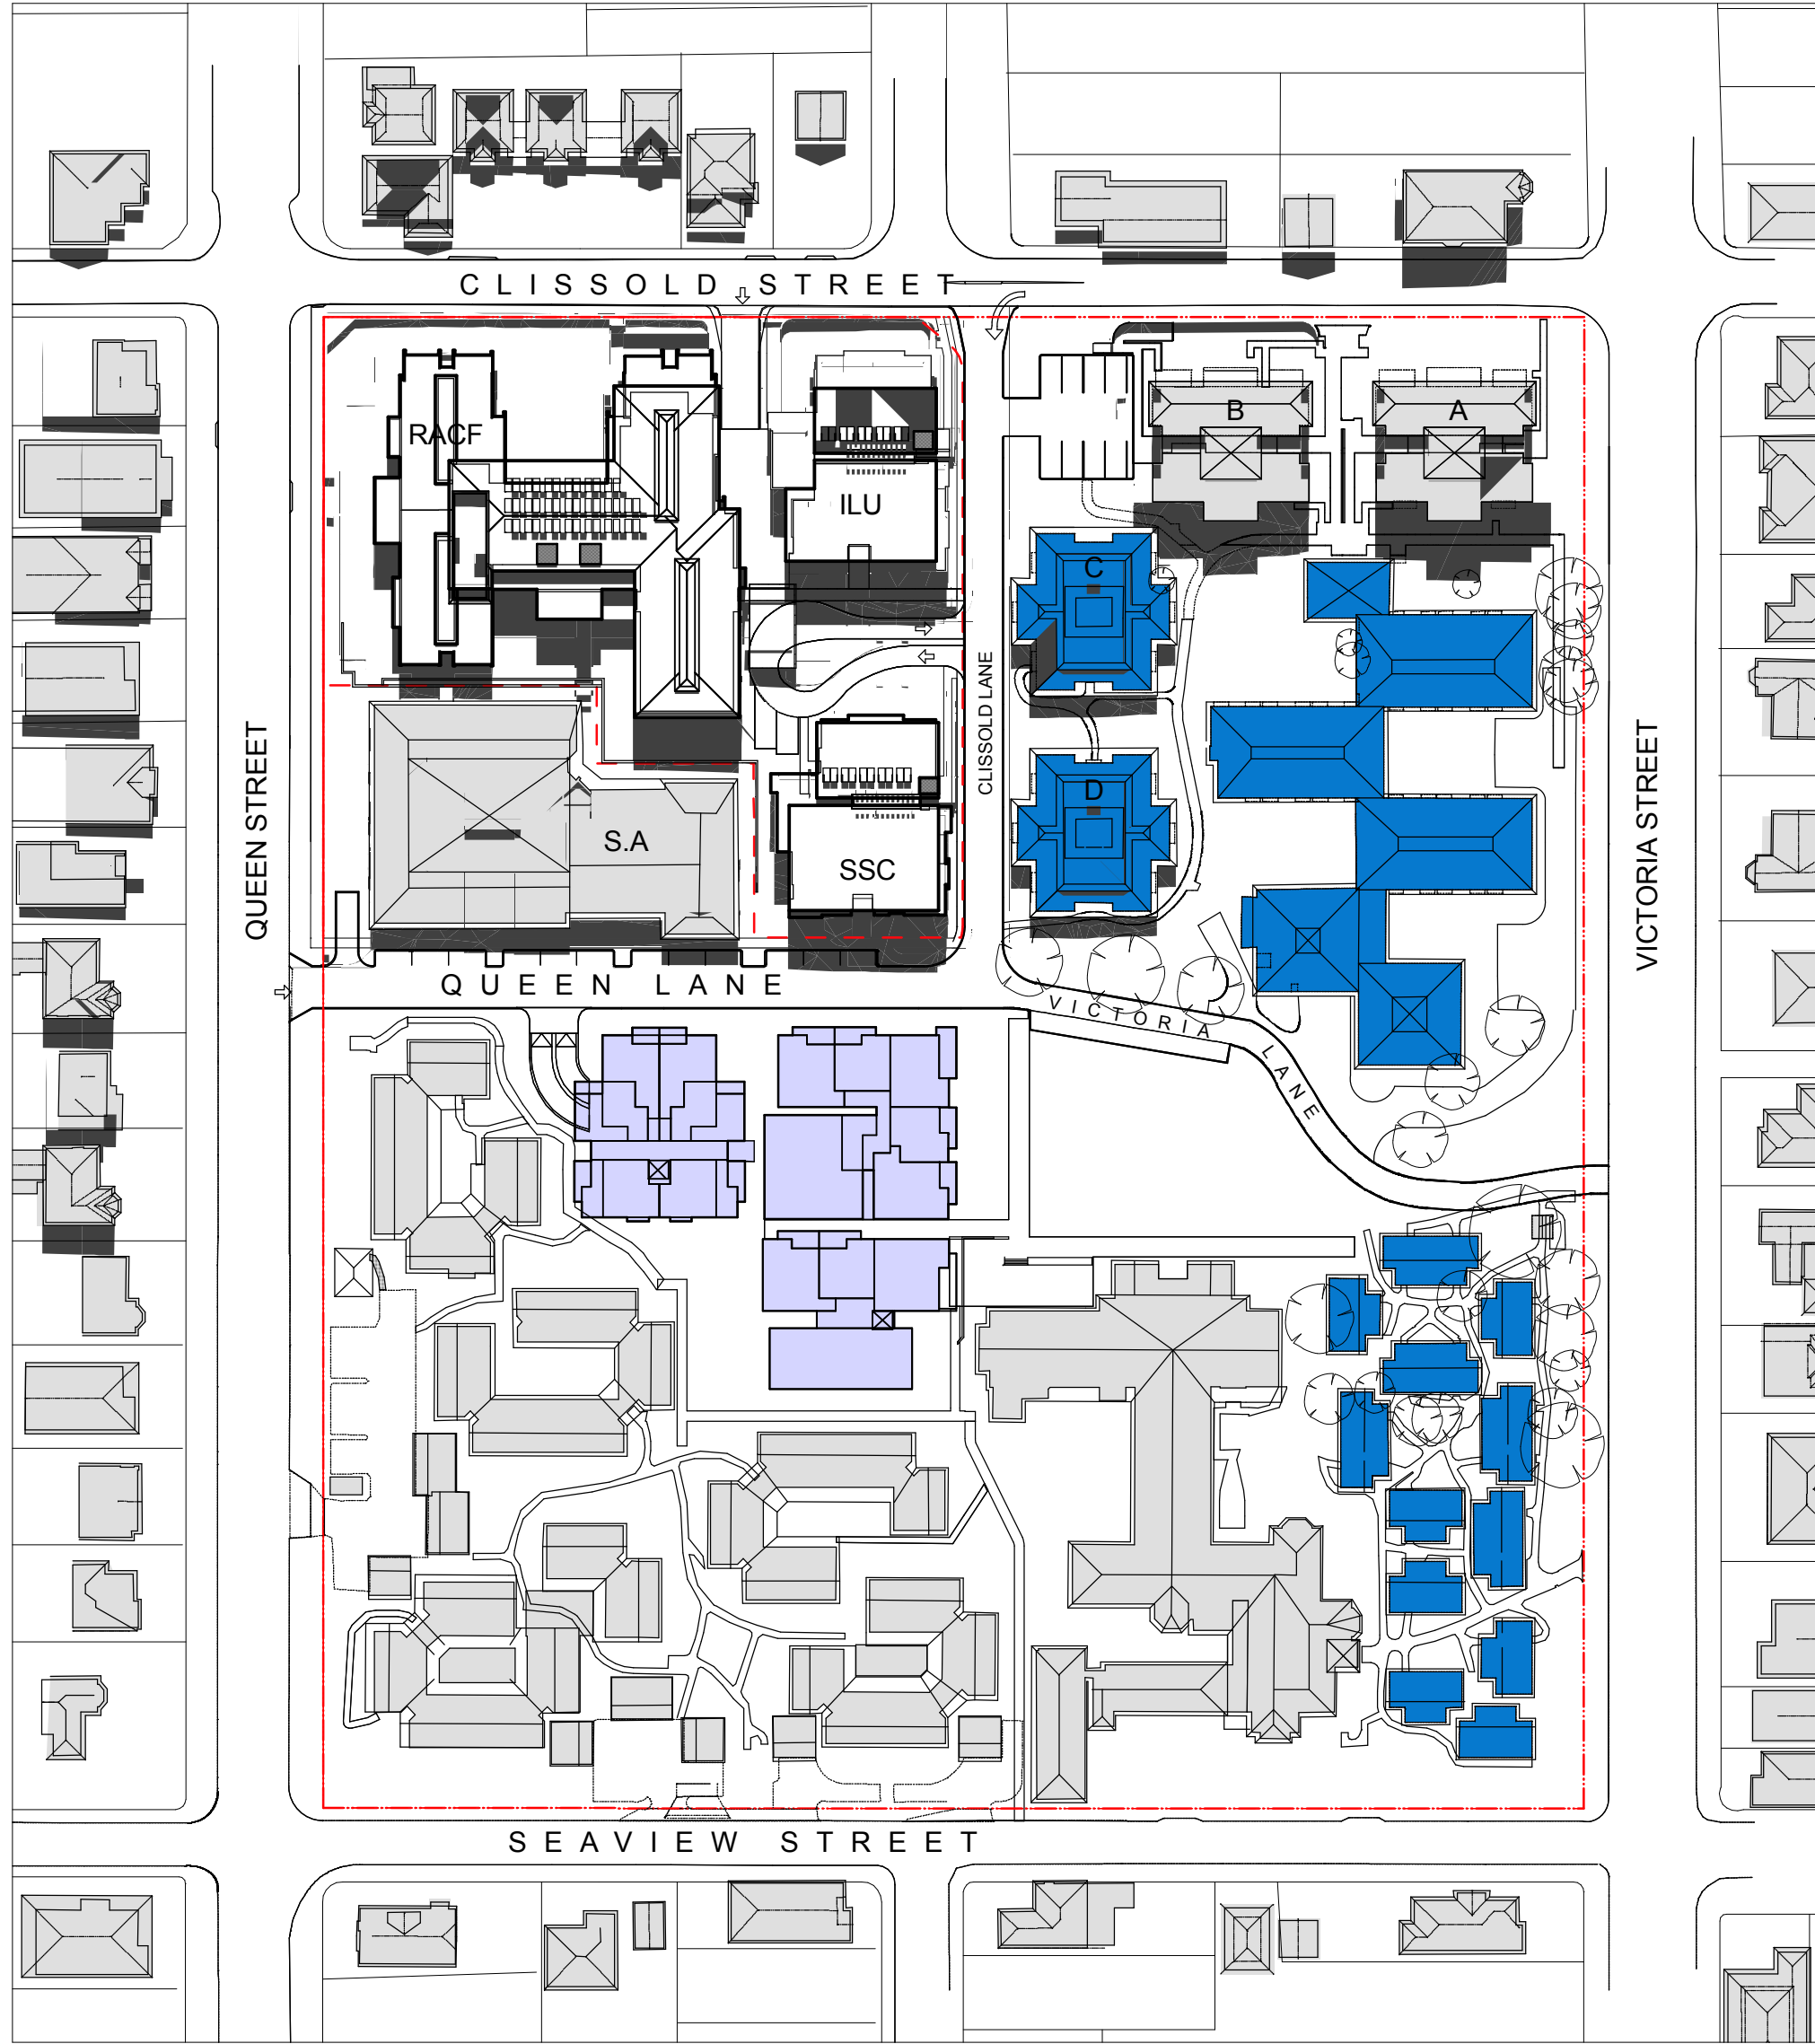

1 21st MARCH 12pm
SCALE 1:1000 @ A1

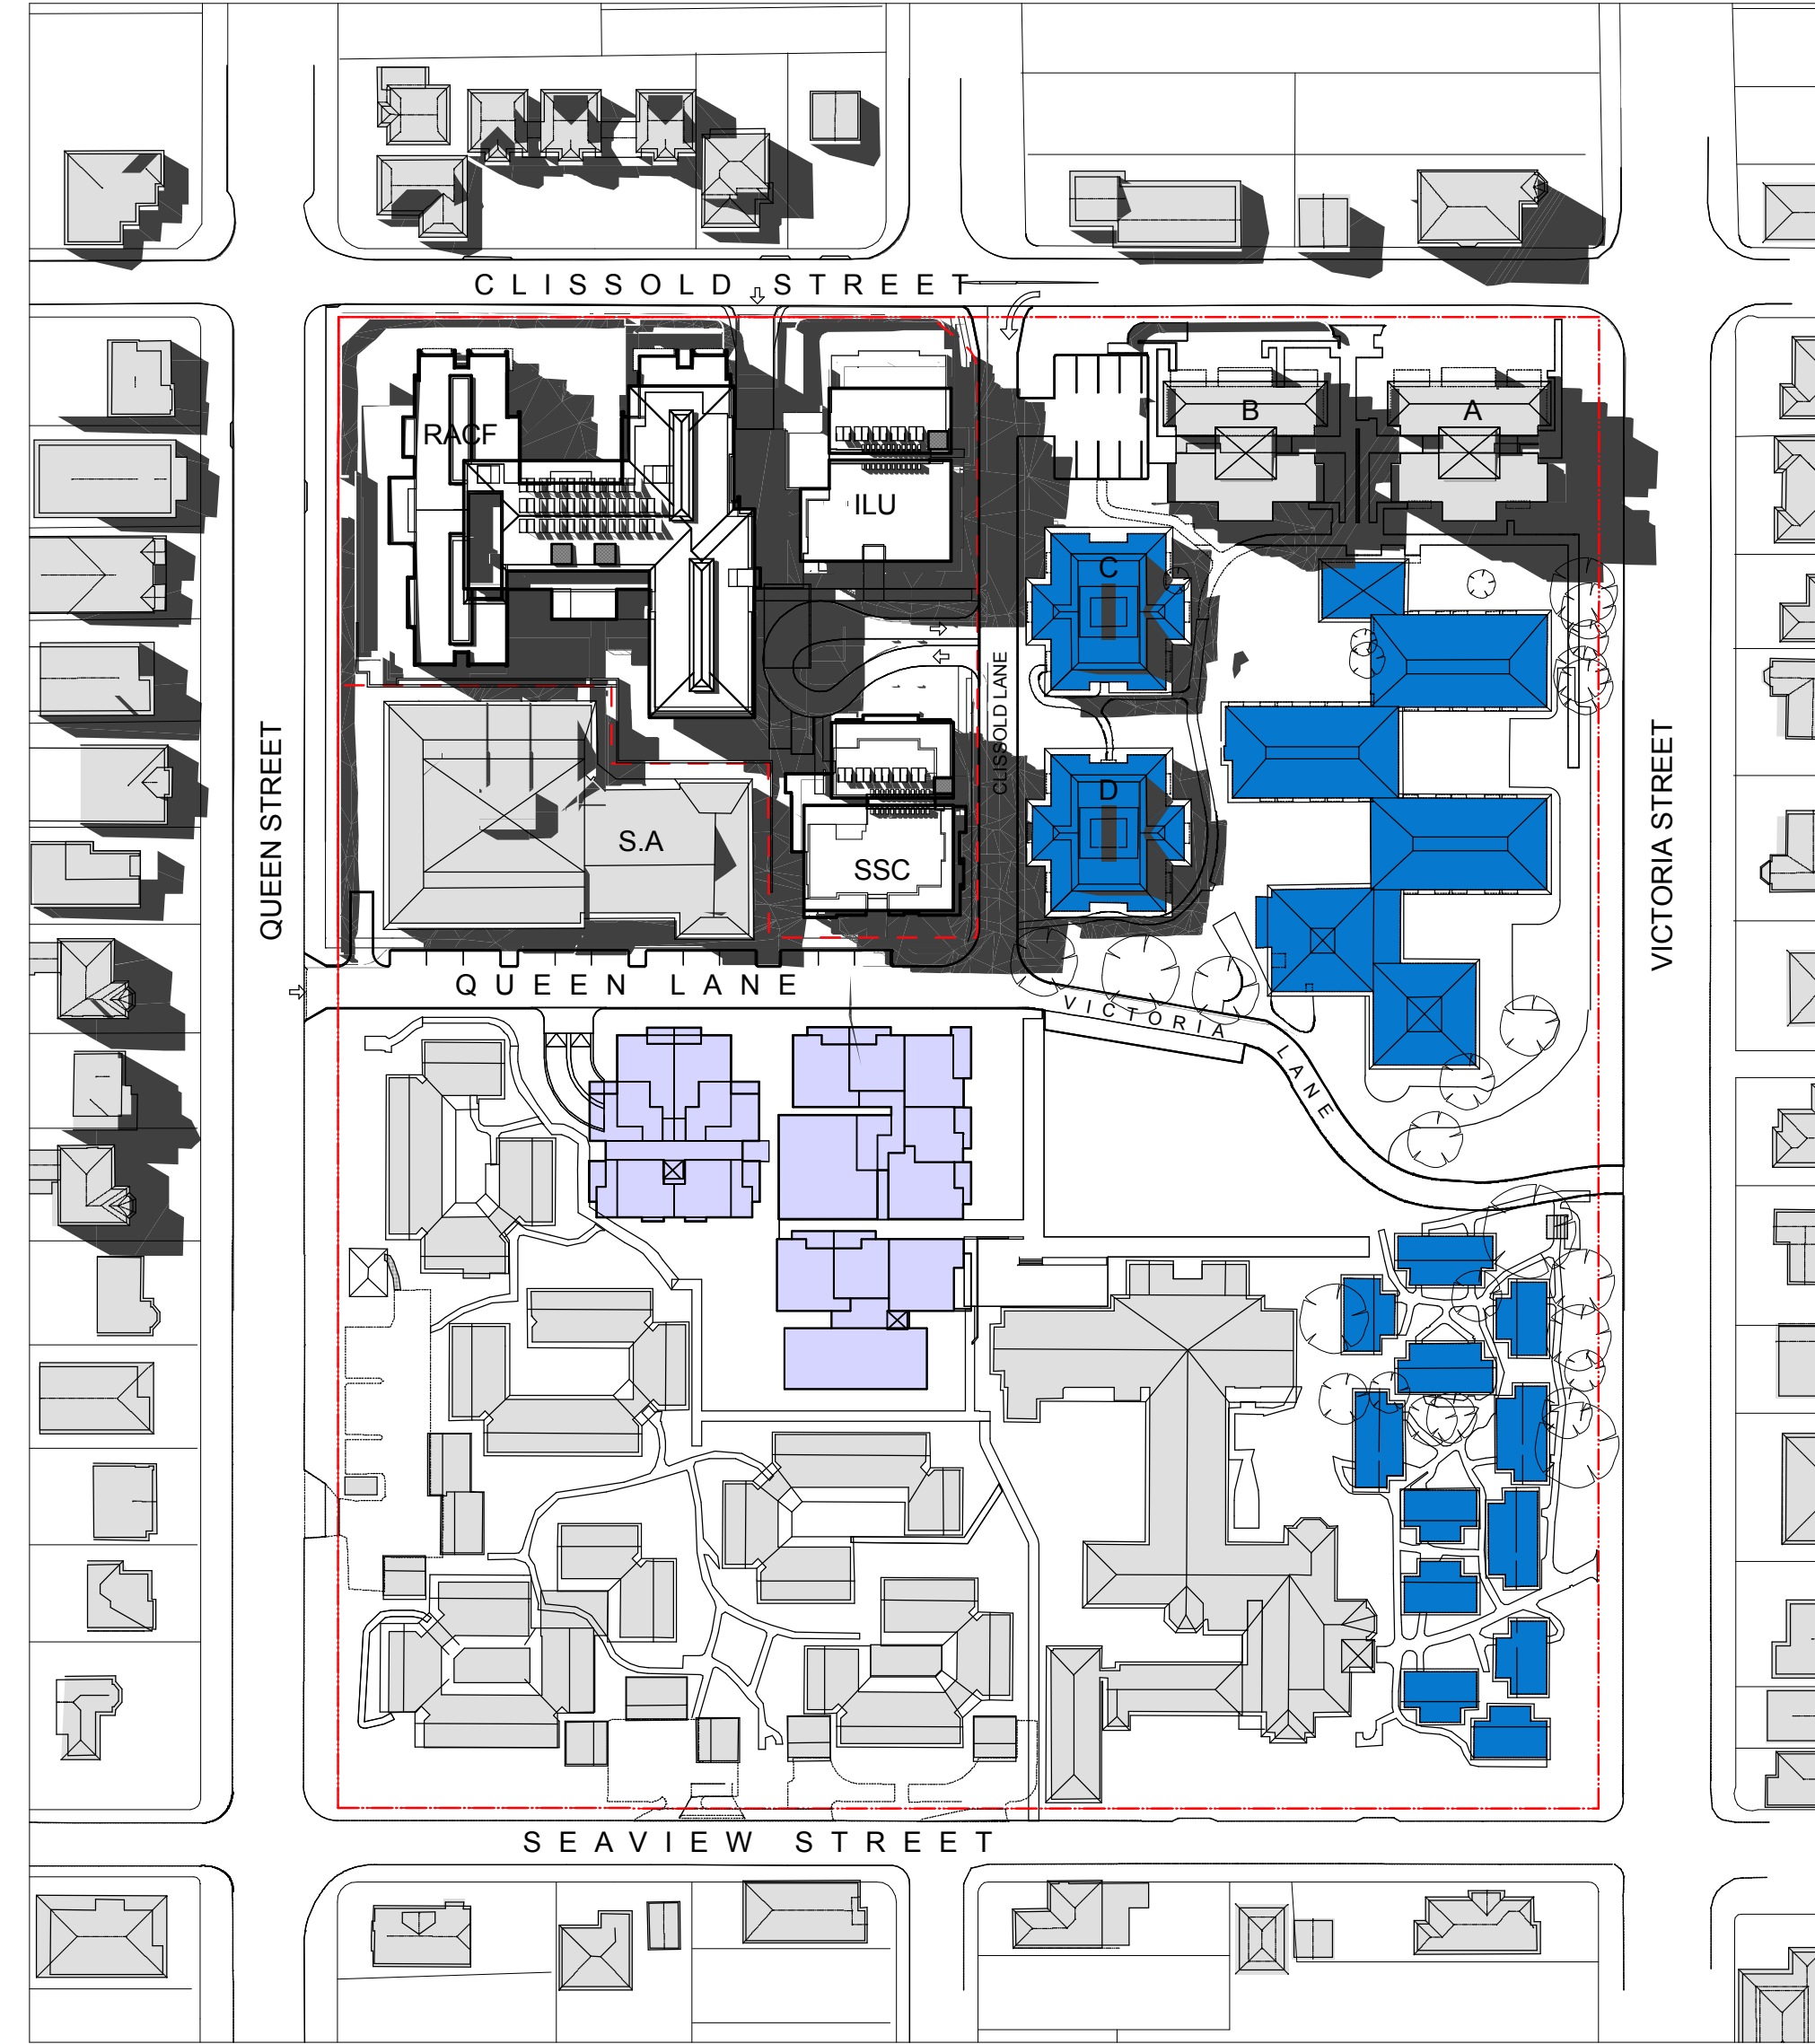

1 21st MARCH 3pm
SCALE 1:1000 @ A1

© SUTERS ARCHITECTS PTY LTD
www.sutersarchitects.com.au

ABN 83 129 614 713

Notes
The information contained in the document is copyright and may not be used or reproduced for any other project or purpose.
Verify all dimensions and levels on site and report any discrepancies prior to the commencement of work.
Drawings are to be read in conjunction with all contract documents.
Use figured dimensions only. Do not scale from drawings.
Suters Architects cannot guarantee the accuracy of content and format for copies of drawings issued electronically.
The completion of the issue details checked and authorised section below is confirmation of the status of the drawing. The drawing shall not be used for construction unless endorsed "For Construction" and authorised for issue.

Legend

--- BOUNDARY


RACF PROPOSED RESIDENTIAL
AGED CARE FACILITY

ILU PROPOSED INDEPENDENT
LIVING UNITS

SSC PROPOSED SERVICED SELF CARE
(RESIDENTIAL LIVING APARTMENTS)

S.A. EXISTING SERVICED APARTMENTS BUILDING

A.B.C.D.F. EXISTING (& PROPOSED) BUILDINGS

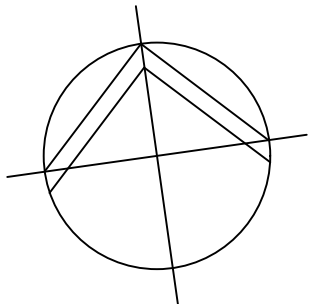

02	UPDATED EA SUBMISSION	28.08.09	EH	GT
01	EA SUBMISSION	05.08.09	EH	GT
Issue	Description	Date	Chk	Auth

Project Manager

CONSULTING PTY LTD
> greengate
www.greengate.com.au

Client



suters

Project
CARDINAL FREEMAN VILLAGE
CARE PRECINCT
137 Victoria Street
ASHFIELD NSW

Client
AEVUM

Drawing
SHADOW DIAGRAMS 21st MARCH

Scale 1:1000 @ A1	Date 4/09/2009	Drawn DS/RO/EH
----------------------	-------------------	-------------------

File Name R:\N20000\N20000\N20079_Aevum CFV.D DRAWINGS\A Working Files\20079_HOST.plt	Project Number N20079	Drawing Number DA15	Issue 02
--	--------------------------	------------------------	-------------