


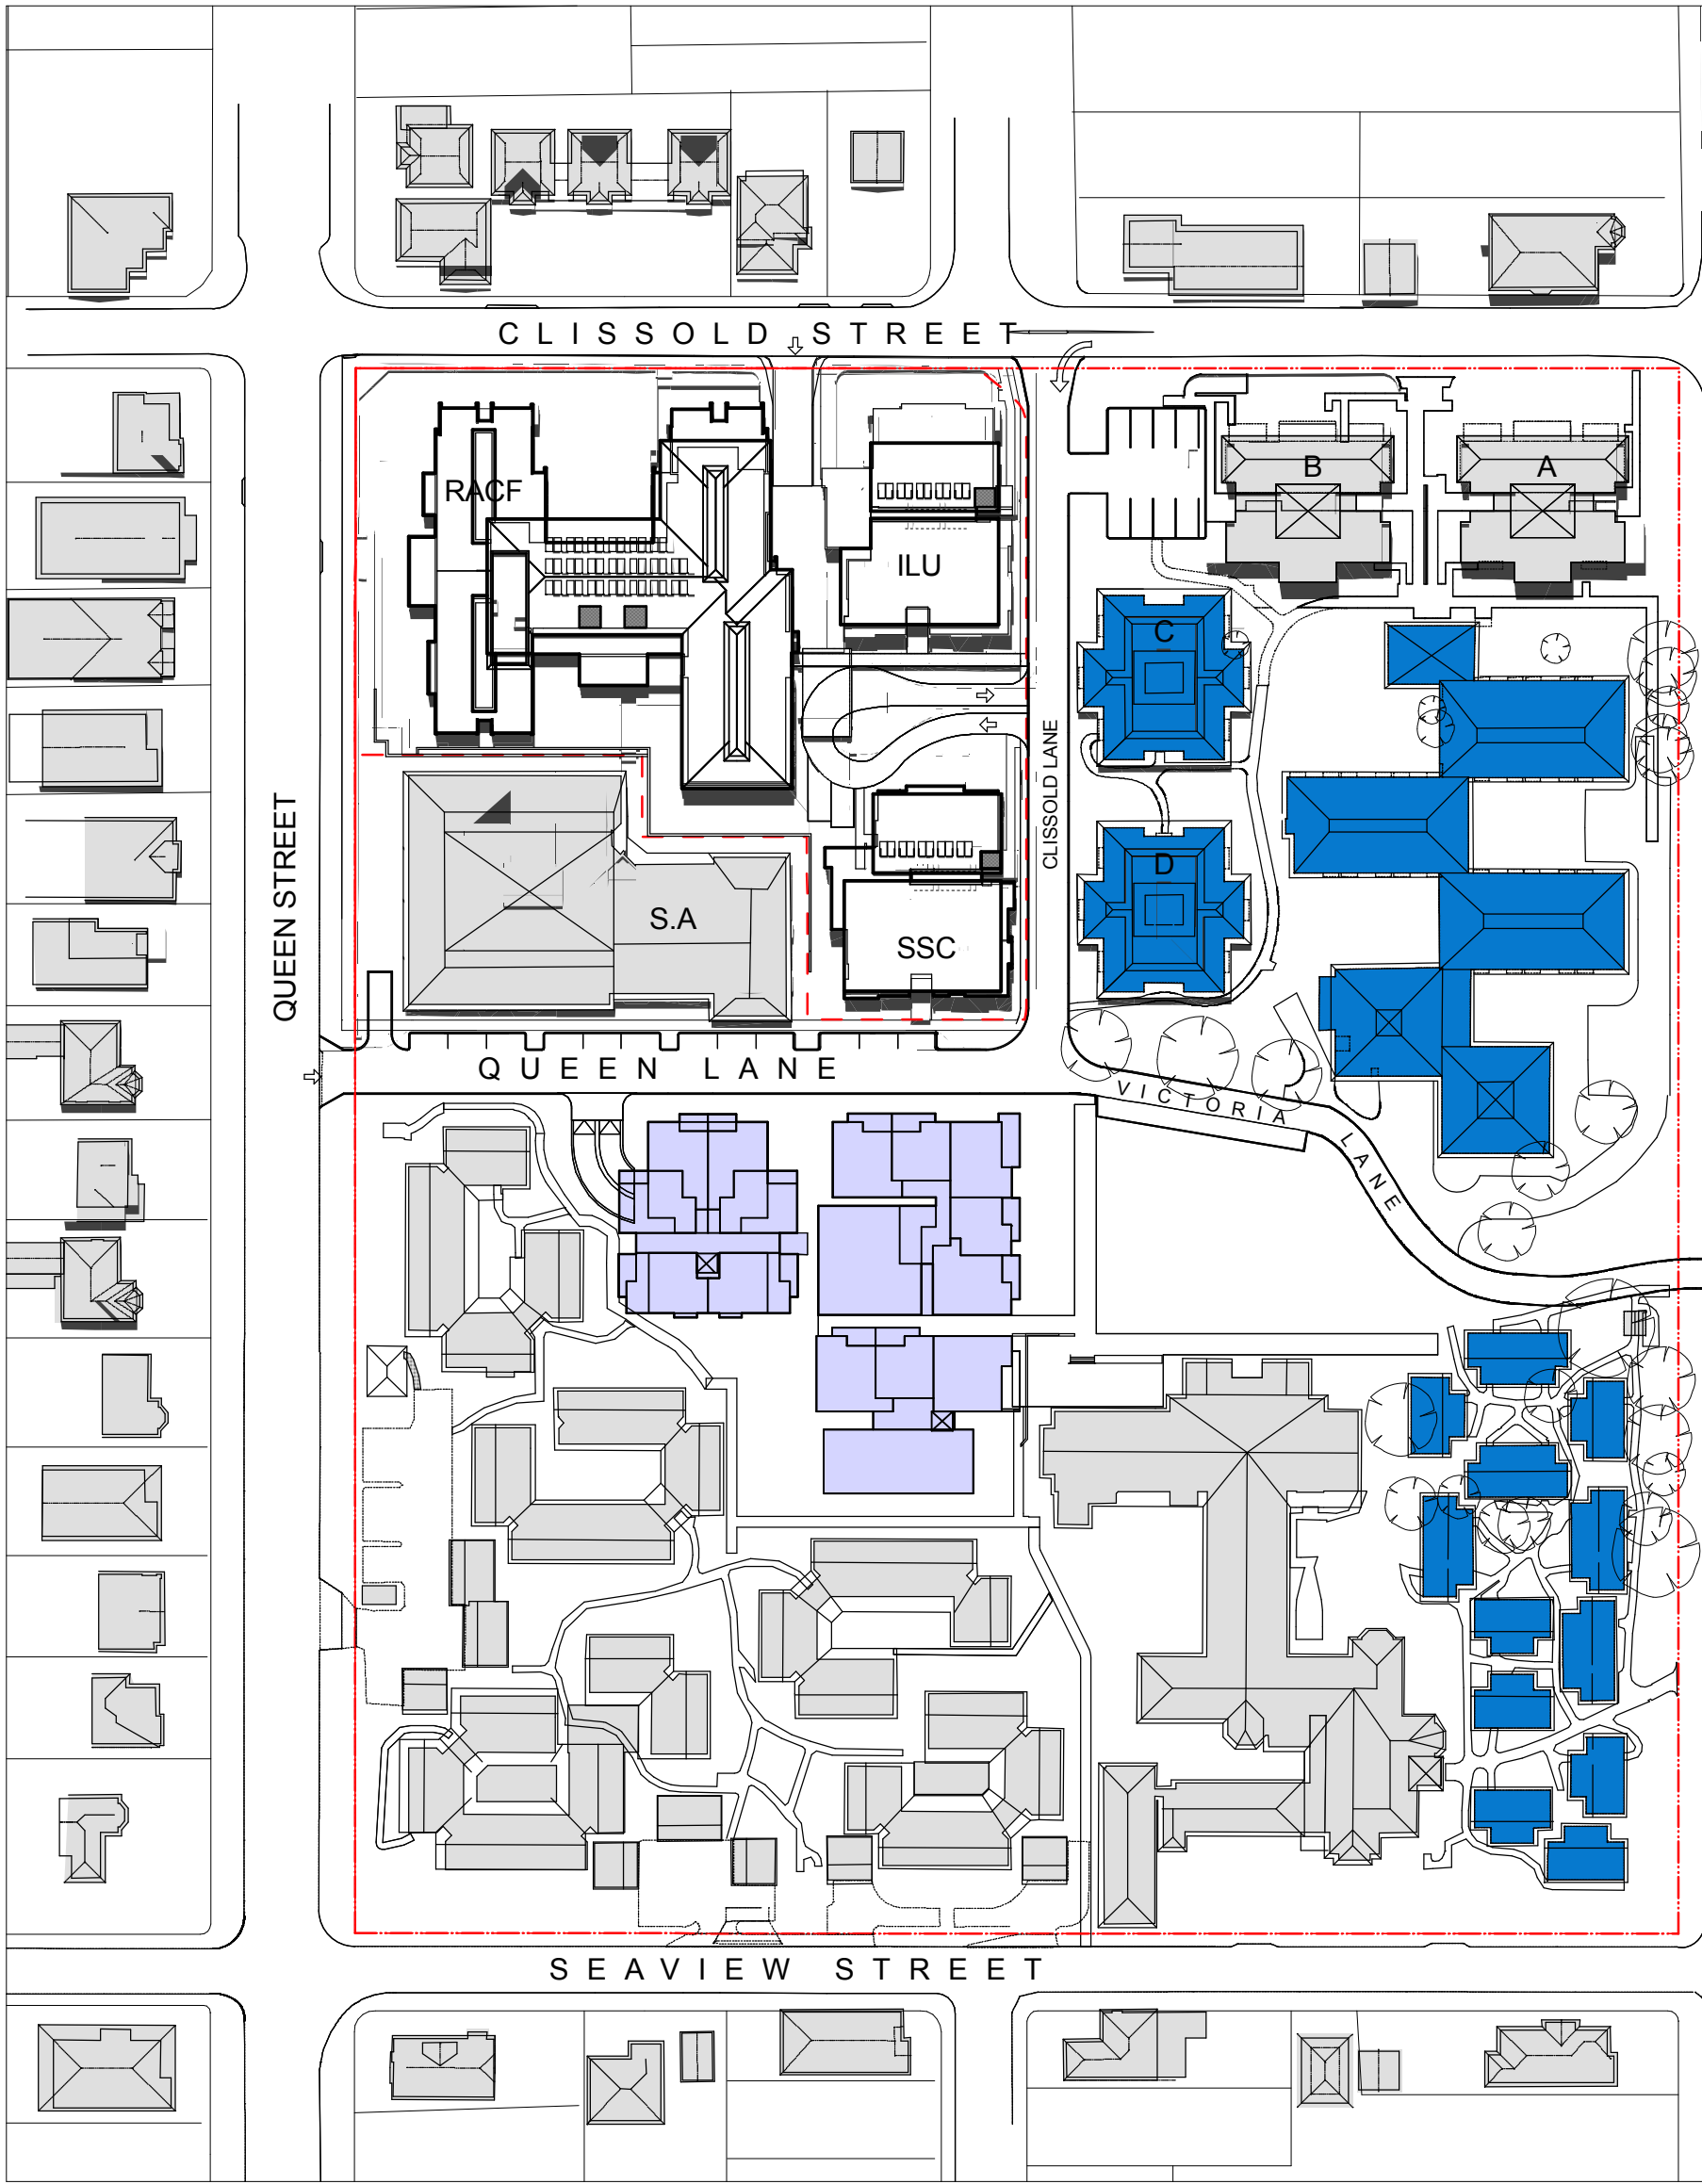

1 21st DECEMBER 9am
SCALE 1:1000 @ A1



1 21st DECEMBER 12pm
SCALE 1:1000 @ A1



1 21st DECEMBER 3pm
SCALE 1:1000 @ A1

© SUTERS ARCHITECTS PTY LTD
www.sutersarchitects.com.au

ABN 83 129 614 713

Notes
The information contained in the document is copyright and may not be used or reproduced for any other project or purpose.
Verify all dimensions and levels on site and report any discrepancies prior to the commencement of work.
Drawings are to be read in conjunction with all contract documents.
Use figured dimensions only. Do not scale from drawings.
Suters Architects cannot guarantee the accuracy of content and format for copies of drawings issued electronically.
The completion of the issue details checked and authorised section below is confirmation of the status of the drawing. The drawing shall not be used for construction unless endorsed "For Construction" and authorised for issue.

| Legend | |
|------------|---|
| BOUNDARY | |
| RACF | PROPOSED RESIDENTIAL AGED CARE FACILITY |
| ILU | PROPOSED INDEPENDENT LIVING UNITS |
| SSC | PROPOSED SERVICED SELF CARE (RESIDENTIAL LIVING APARTMENTS) |
| S.A. | EXISTING SERVICED APARTMENTS BUILDING |
| A.B.C.D.F. | EXISTING (& PROPOSED) BUILDINGS |

| | | | | |
|-------|-----------------------|----------|-----|------|
| 02 | UPDATED EA SUBMISSION | 28.08.09 | EH | GT |
| 01 | EA SUBMISSION | 05.08.09 | EH | GT |
| Issue | Description | Date | Chk | Auth |

Project Manager

CONSULTING PTY LTD
> greengate
www.greengate.com.au

Client

aevum
LIMITED

suters

| | |
|---|---|
| Project CARDINAL FREEMAN VILLAGE CARE PRECINCT 137 Victoria Street ASHFIELD NSW | Drawing SHADOW DIAGRAMS 21st DECEMBER |
| Client AEVUM | Scale 1:1000 @ A1 |
| File Name R:\N20079\N20079_Aevum CFV.D DRAWINGSD_s Working Files\20079_HOST.plt | Date 4/09/2009 |
| Project Number N20079 | Drawn DS/RO/EH |
| Drawing Number DA18 | Issue 02 |