


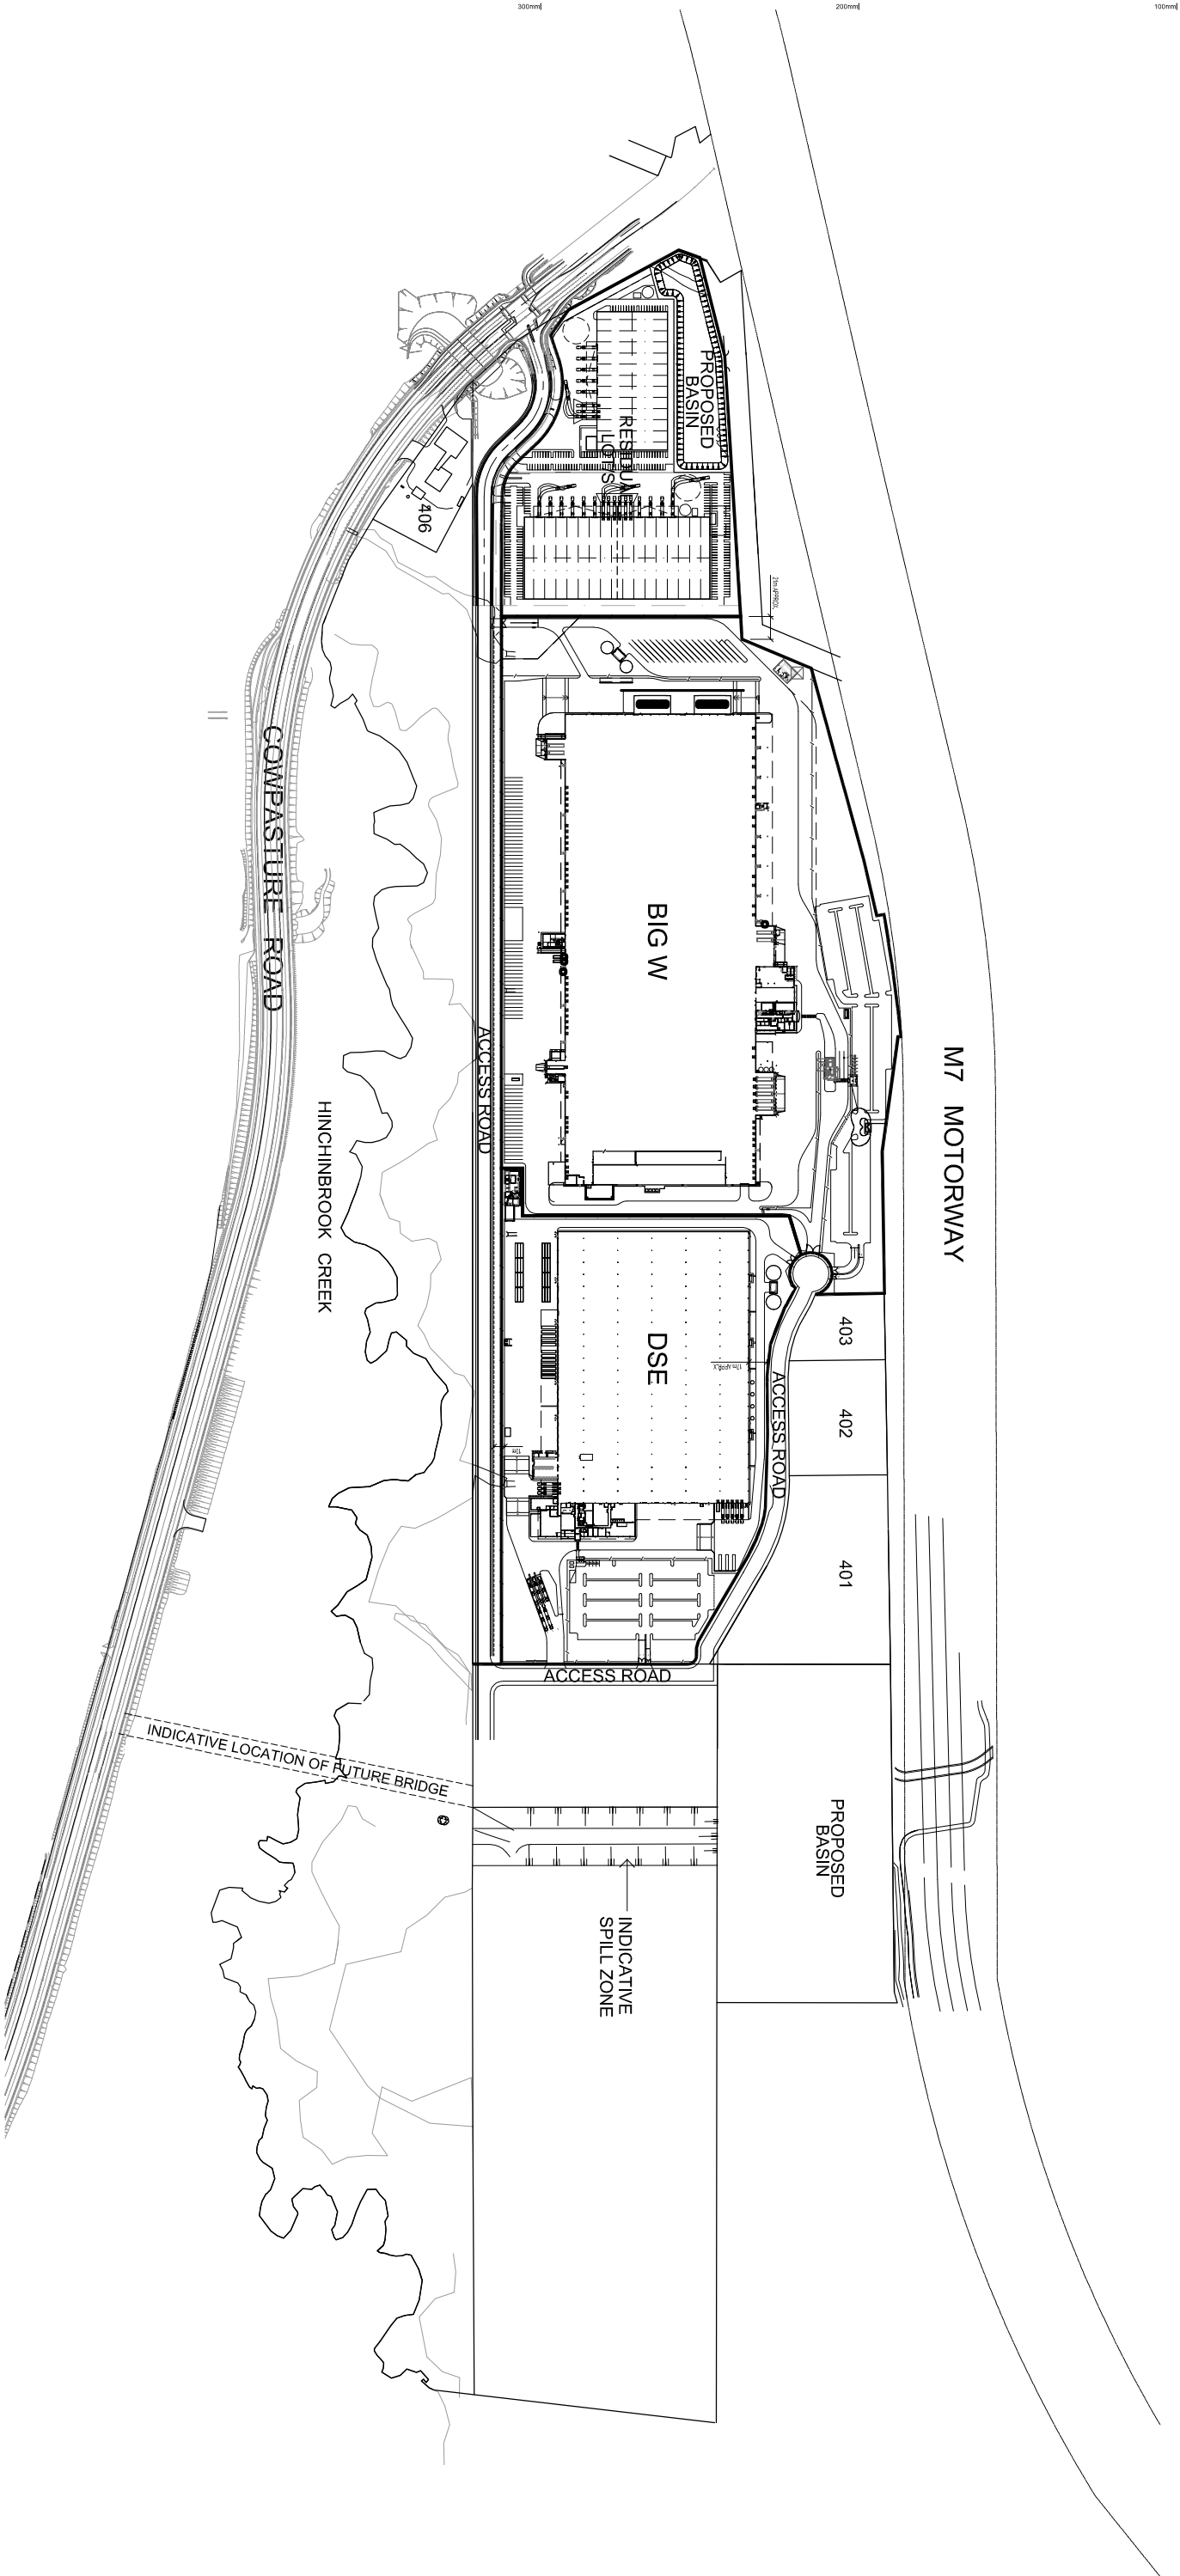

NOTE:
BUILDING PLANS AS PREVIOUS BY MNIA ARCHITECTS

rev.	date:	amendment:



project:
HOXTON PARK

architect:
MIRVAC
Design

1/10/2023 02/10/2023
Sydney NSW 2000
Tel: 02 9260 8000
Fax: 02 9260 8100
Email: info@mirvac.com.au
ABN 78 003 299 533



title:
ANNEXURE G - SITE MASTERPLAN

drawn:
approved:
job no.:
id no.:

date: 07/12/09
drawing no.:

scale @ A1: 1:1500