




5 ELEVATION D - NORTH
SCALE 1:500

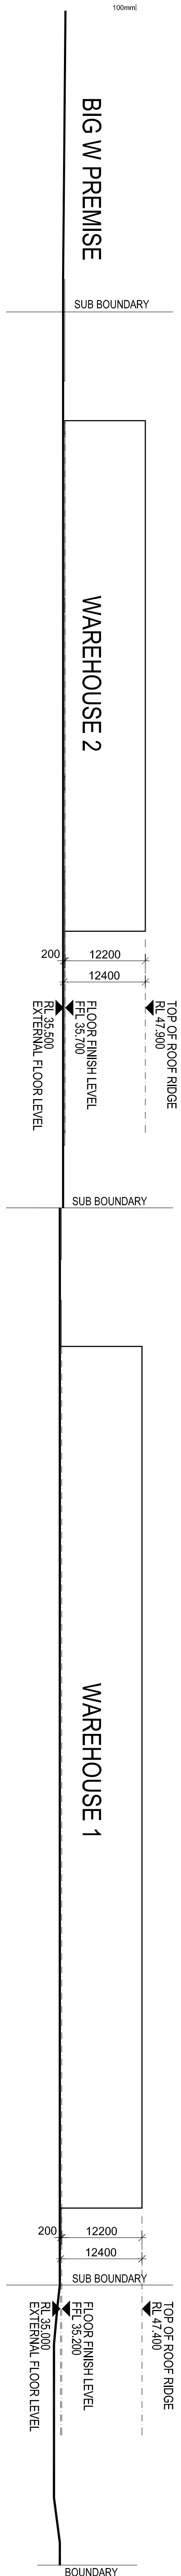


4 **ELEVATION C - WEST**
SCALE 1:500

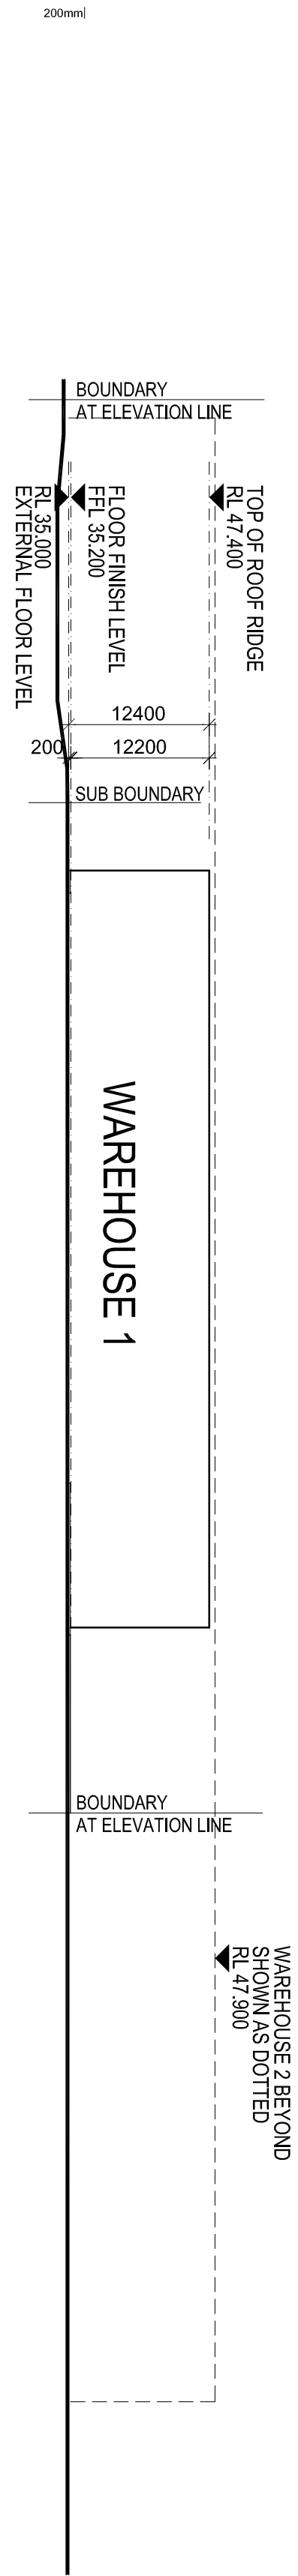


3 ELEVATION B - SOUTH
SCALE 1:500

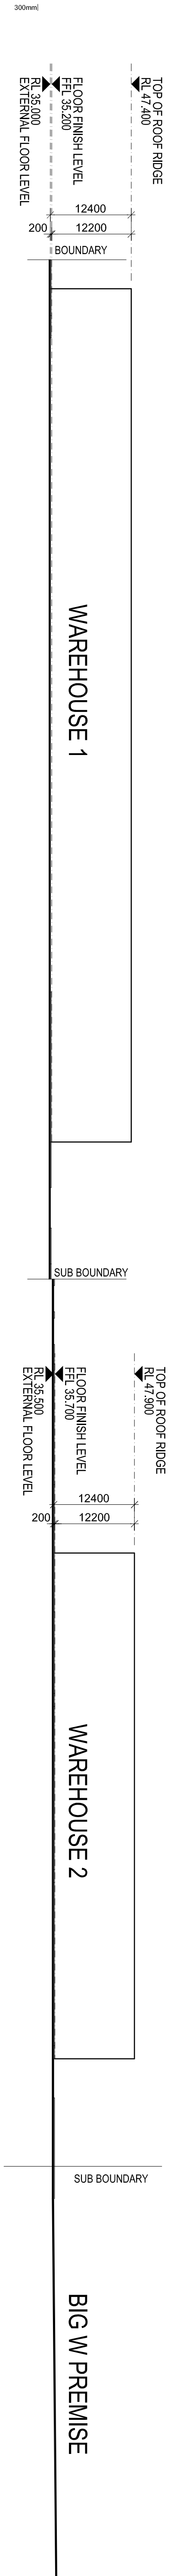

2 ELEVATION A - EAST
SCALE 1:500

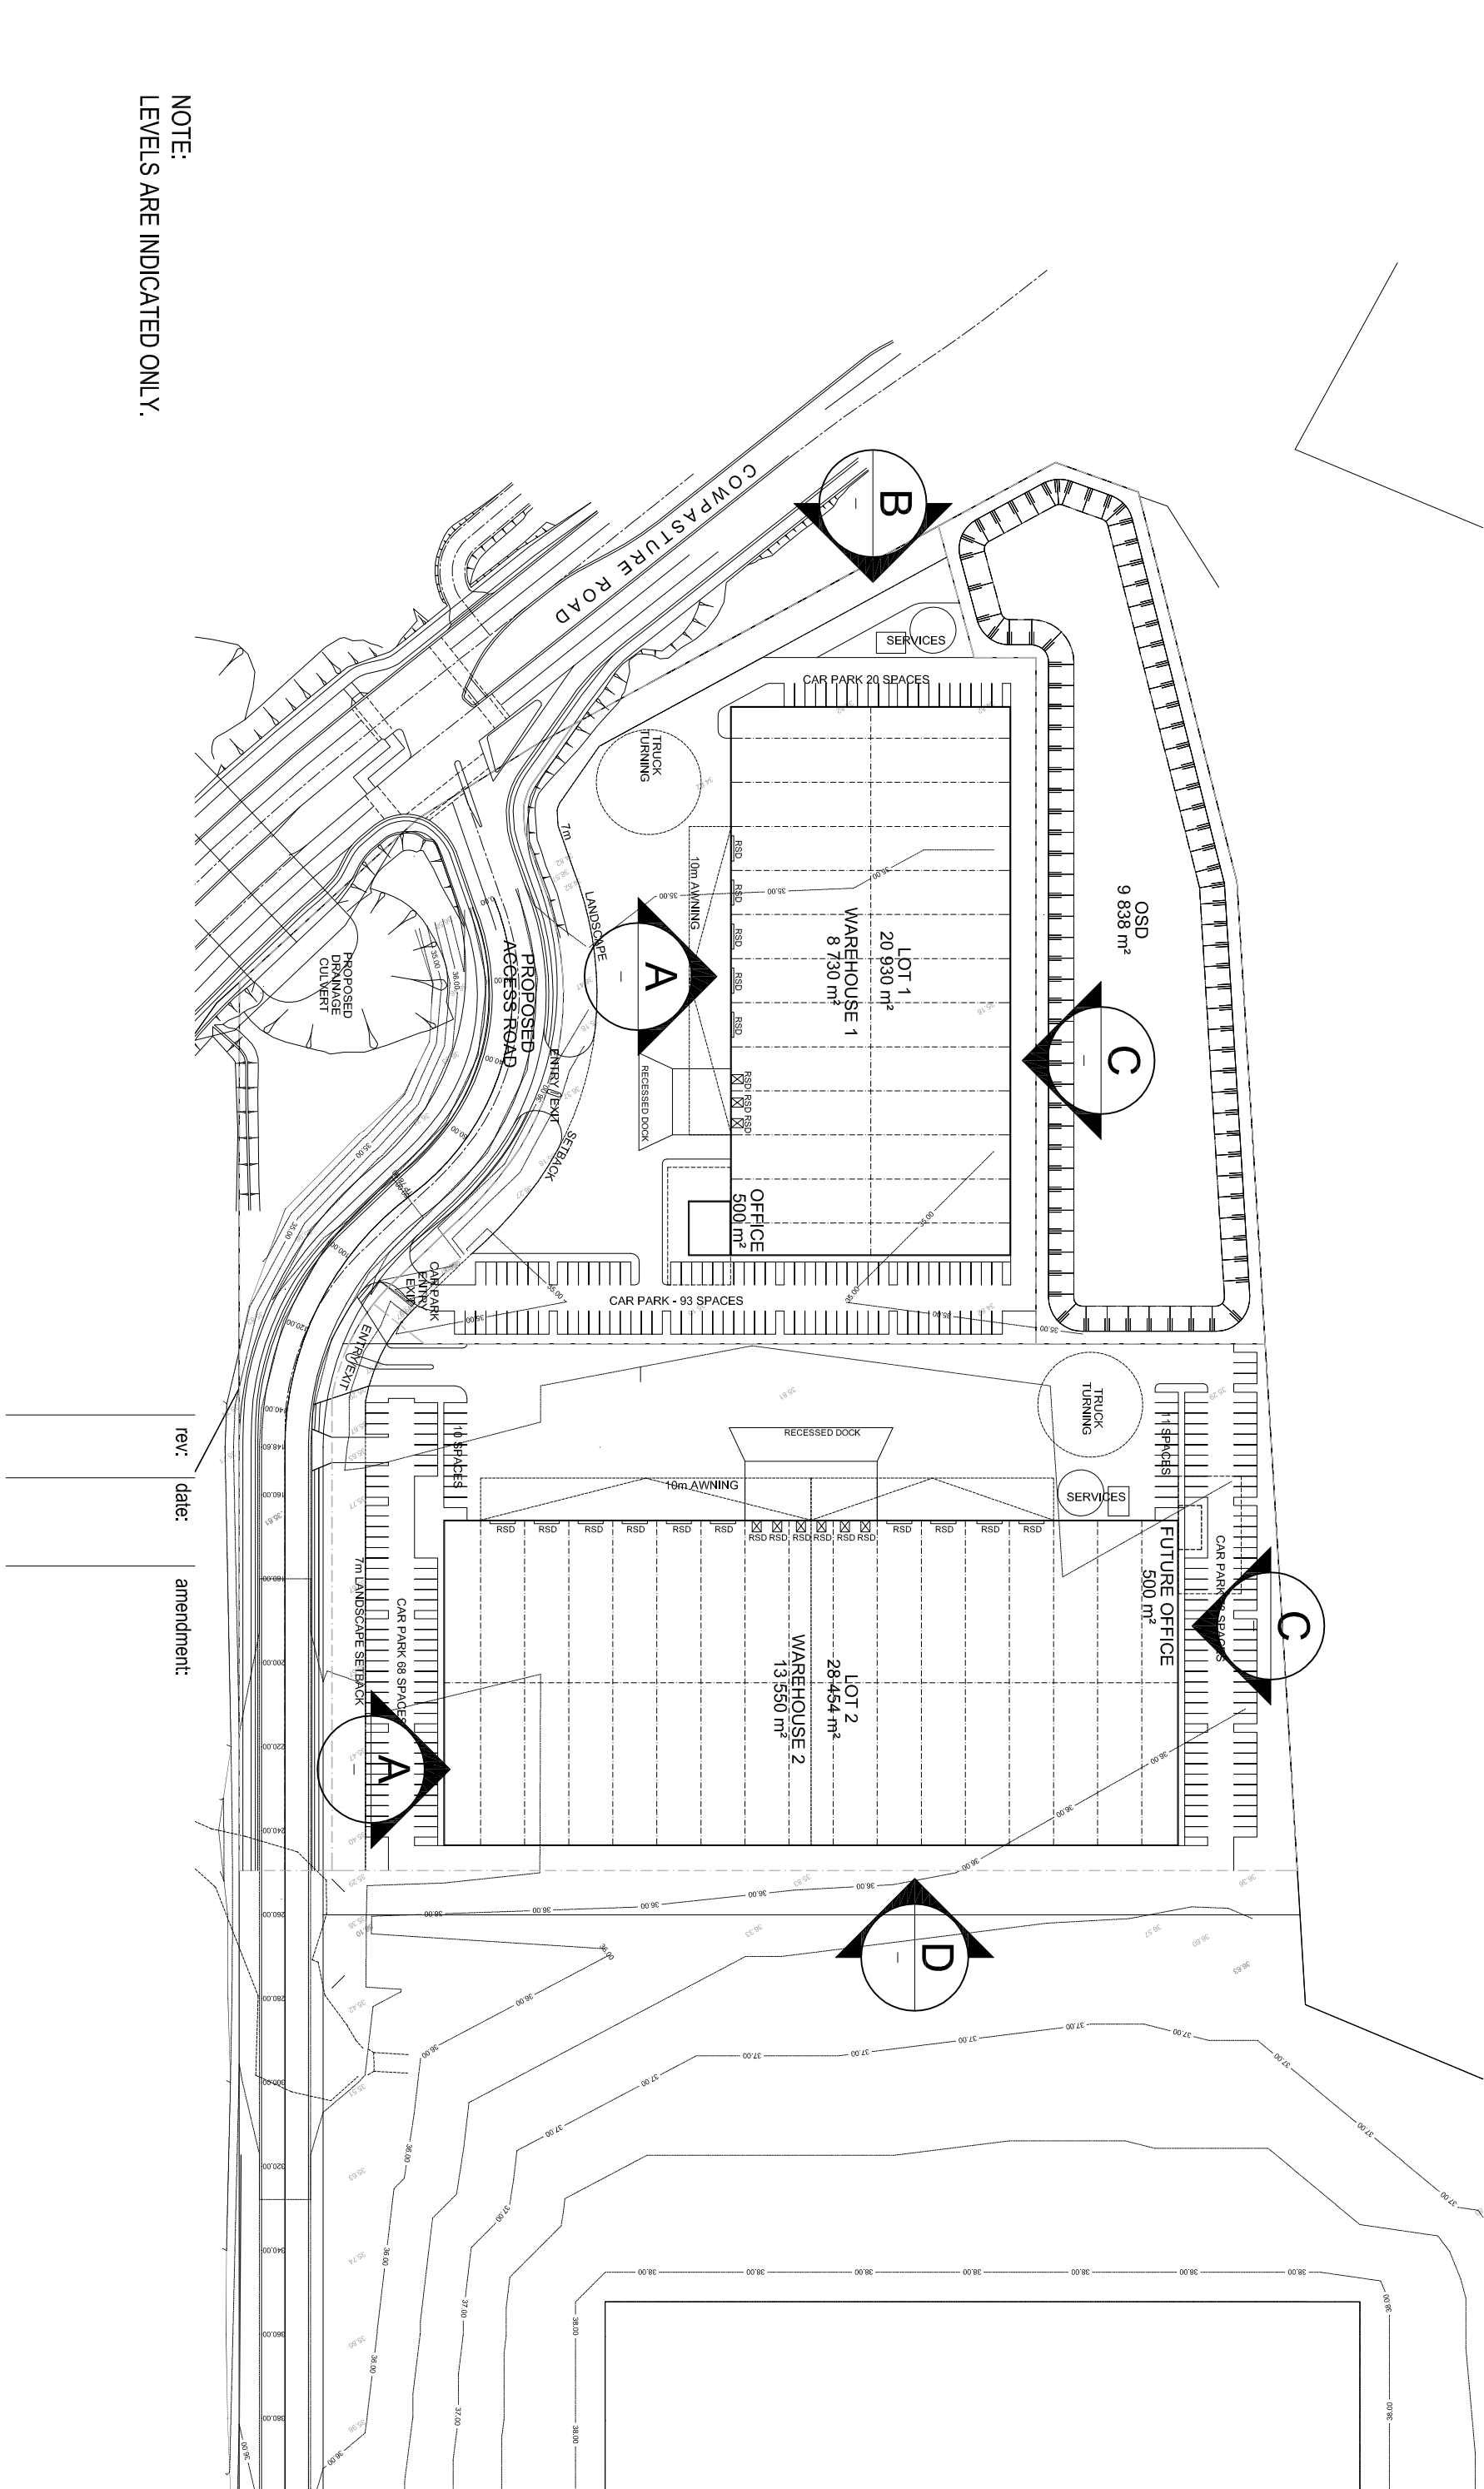

1 **KEY PLAN**
SCALE 1:1500

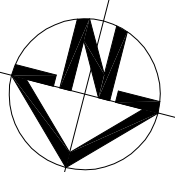

project:
HOXTON PARK

Copyright of the design and other information shown here is owned by Mirvac Design Pty. Ltd. Reproduction or use of the design by any party for any purpose is expressly forbidden without the written permission of Mirvac Design Pty. Ltd.

architect:
Milovac
Design
architects
planners
interior designers

Level 26, 60 Margaret St.
Sydney, NSW, 2000
tel. 02 9660 8000
fax 02 9660 8181
Milovac Design Pty. Ltd.
ABN 78 003 359 153

 **milovac**



mirtvac

title:
HOXTON PARK
PROPOSED WAREHOUSE 1 AND 2
ENVELOPED ELEVATIONS

drawn:
approved:
job no: _____
lot no: _____

date: 10/12/09
drawing no: M

scale @
-FS11

C