


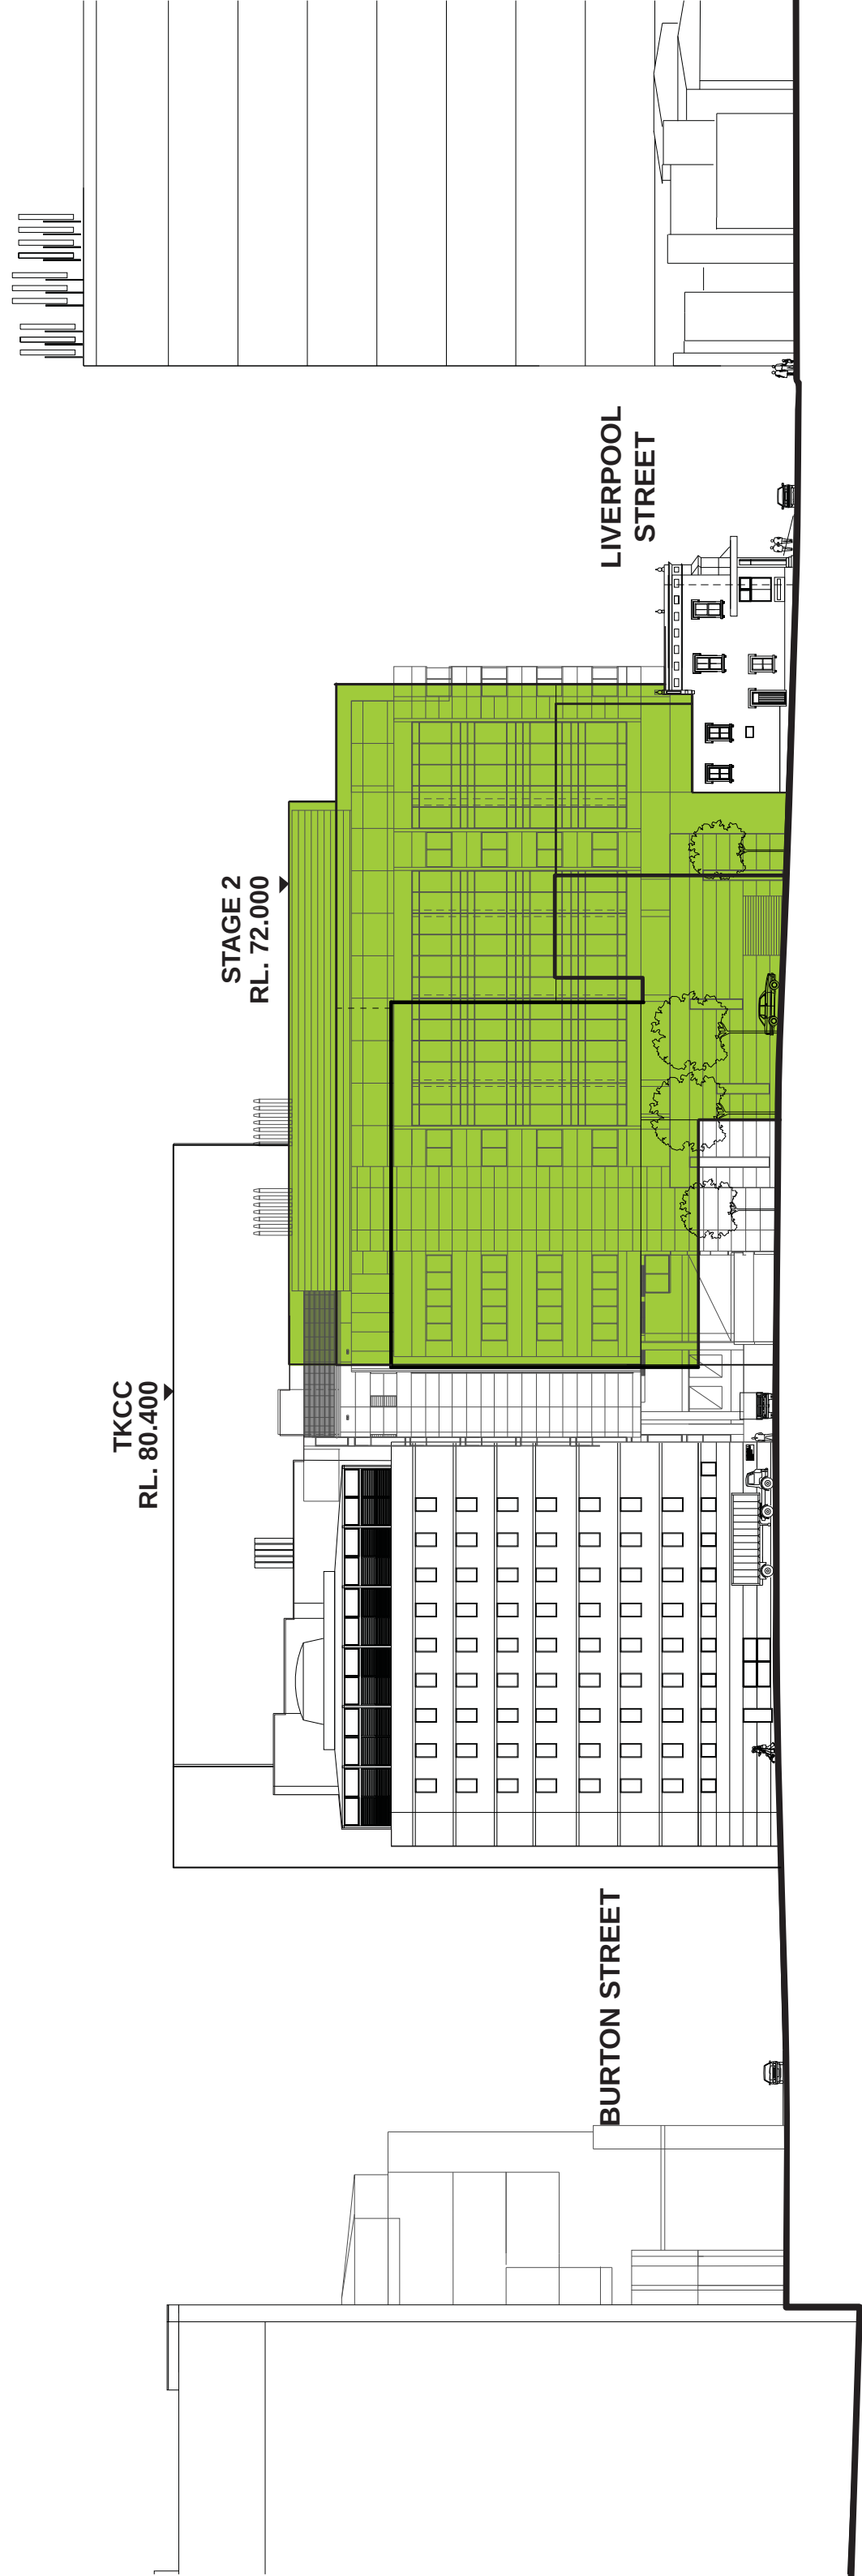

EAST ELEVATION

