





**SUMMER SOLSTICE
SHADOWS**
1pm - 21st DECEMBER

SHADOWS LEGEND

-  EXISTING BUILDING SHADOWS
-  NEW GSVCC SHADOWS
-  NEW UNSWVC SHADOWS

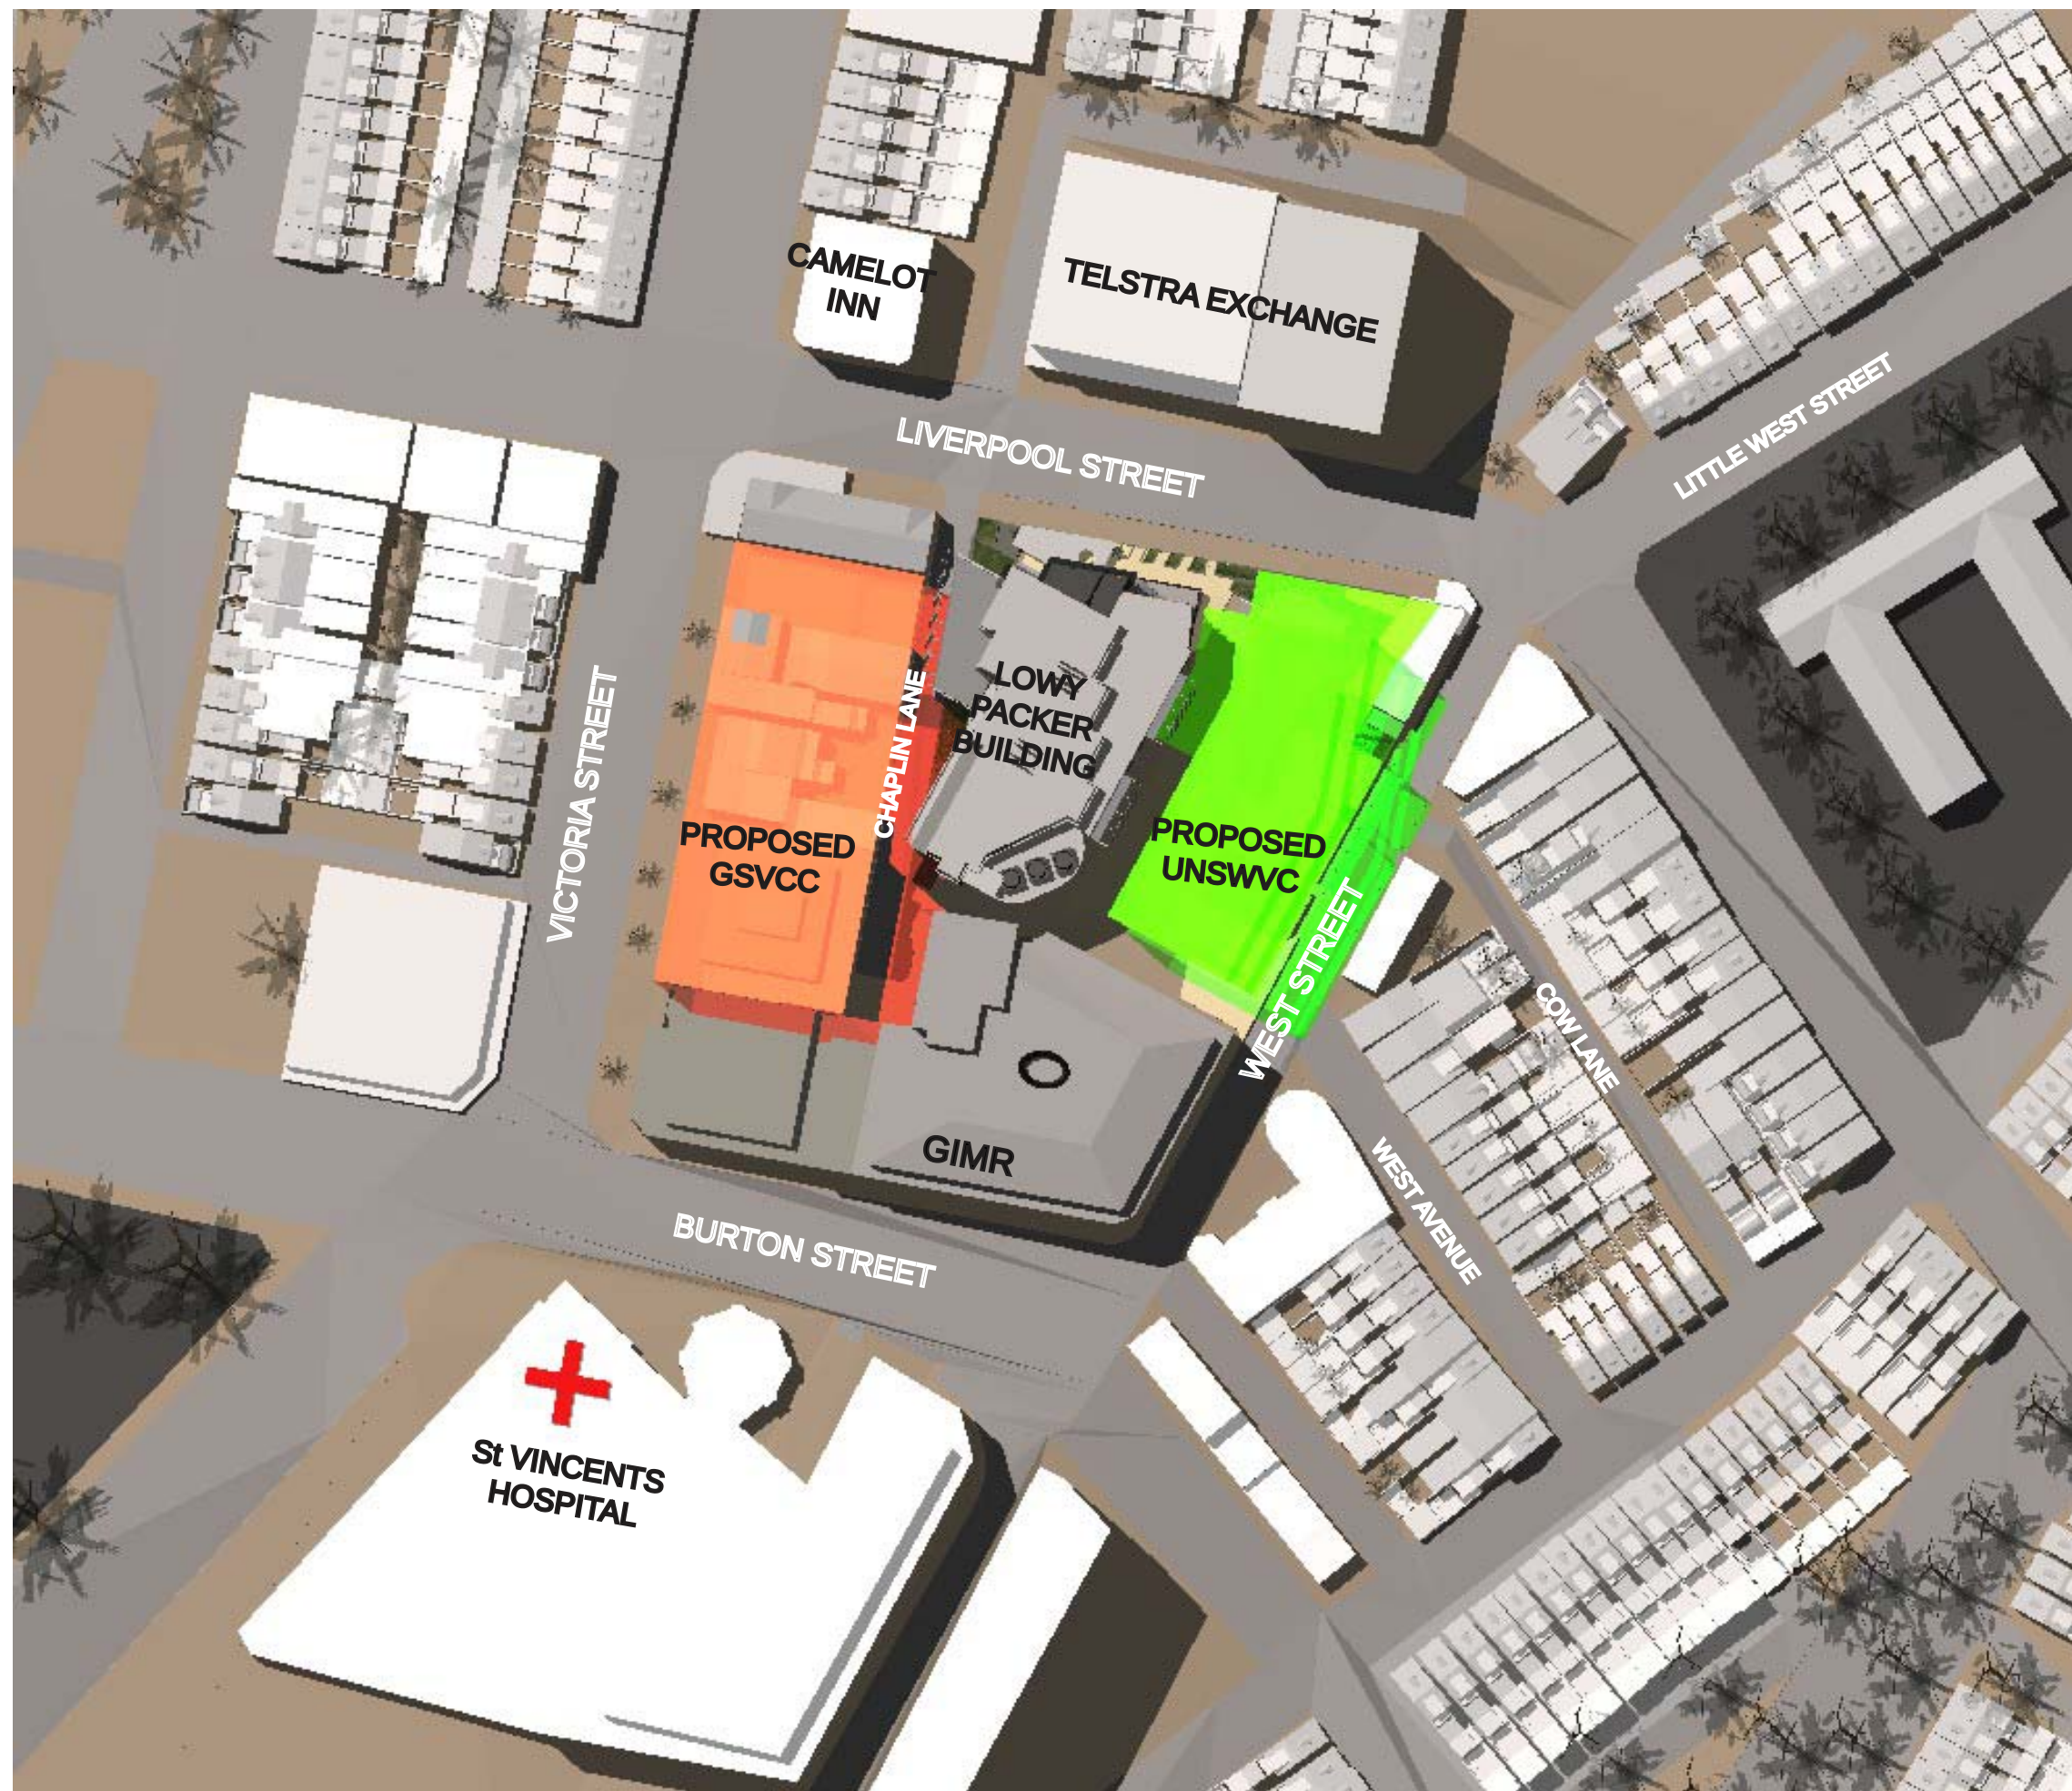

**WINTER SOLSTICE
SHADOWS**
1pm - 21st JUNE

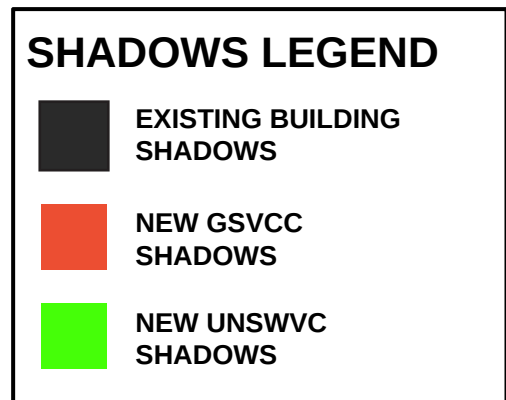



**SUMMER SOLSTICE
SHADOWS**
2pm - 21st DECEMBER

SHADOWS LEGEND

-  EXISTING BUILDING SHADOWS
-  NEW GSVCC SHADOWS
-  NEW UNSWVC SHADOWS



**WINTER SOLSTICE
SHADOWS**
2pm - 21st JUNE


SHADOWS LEGEND

-  EXISTING BUILDING SHADOWS
-  NEW GSVCC SHADOWS
-  NEW UNSWVC SHADOWS



EQUINOX
3pm - 21st MARCH/SEPT

SHADOWS LEGEND	
	EXISTING BUILDING SHADOWS
	NEW GSVCC SHADOWS
	NEW UNSWVC SHADOWS

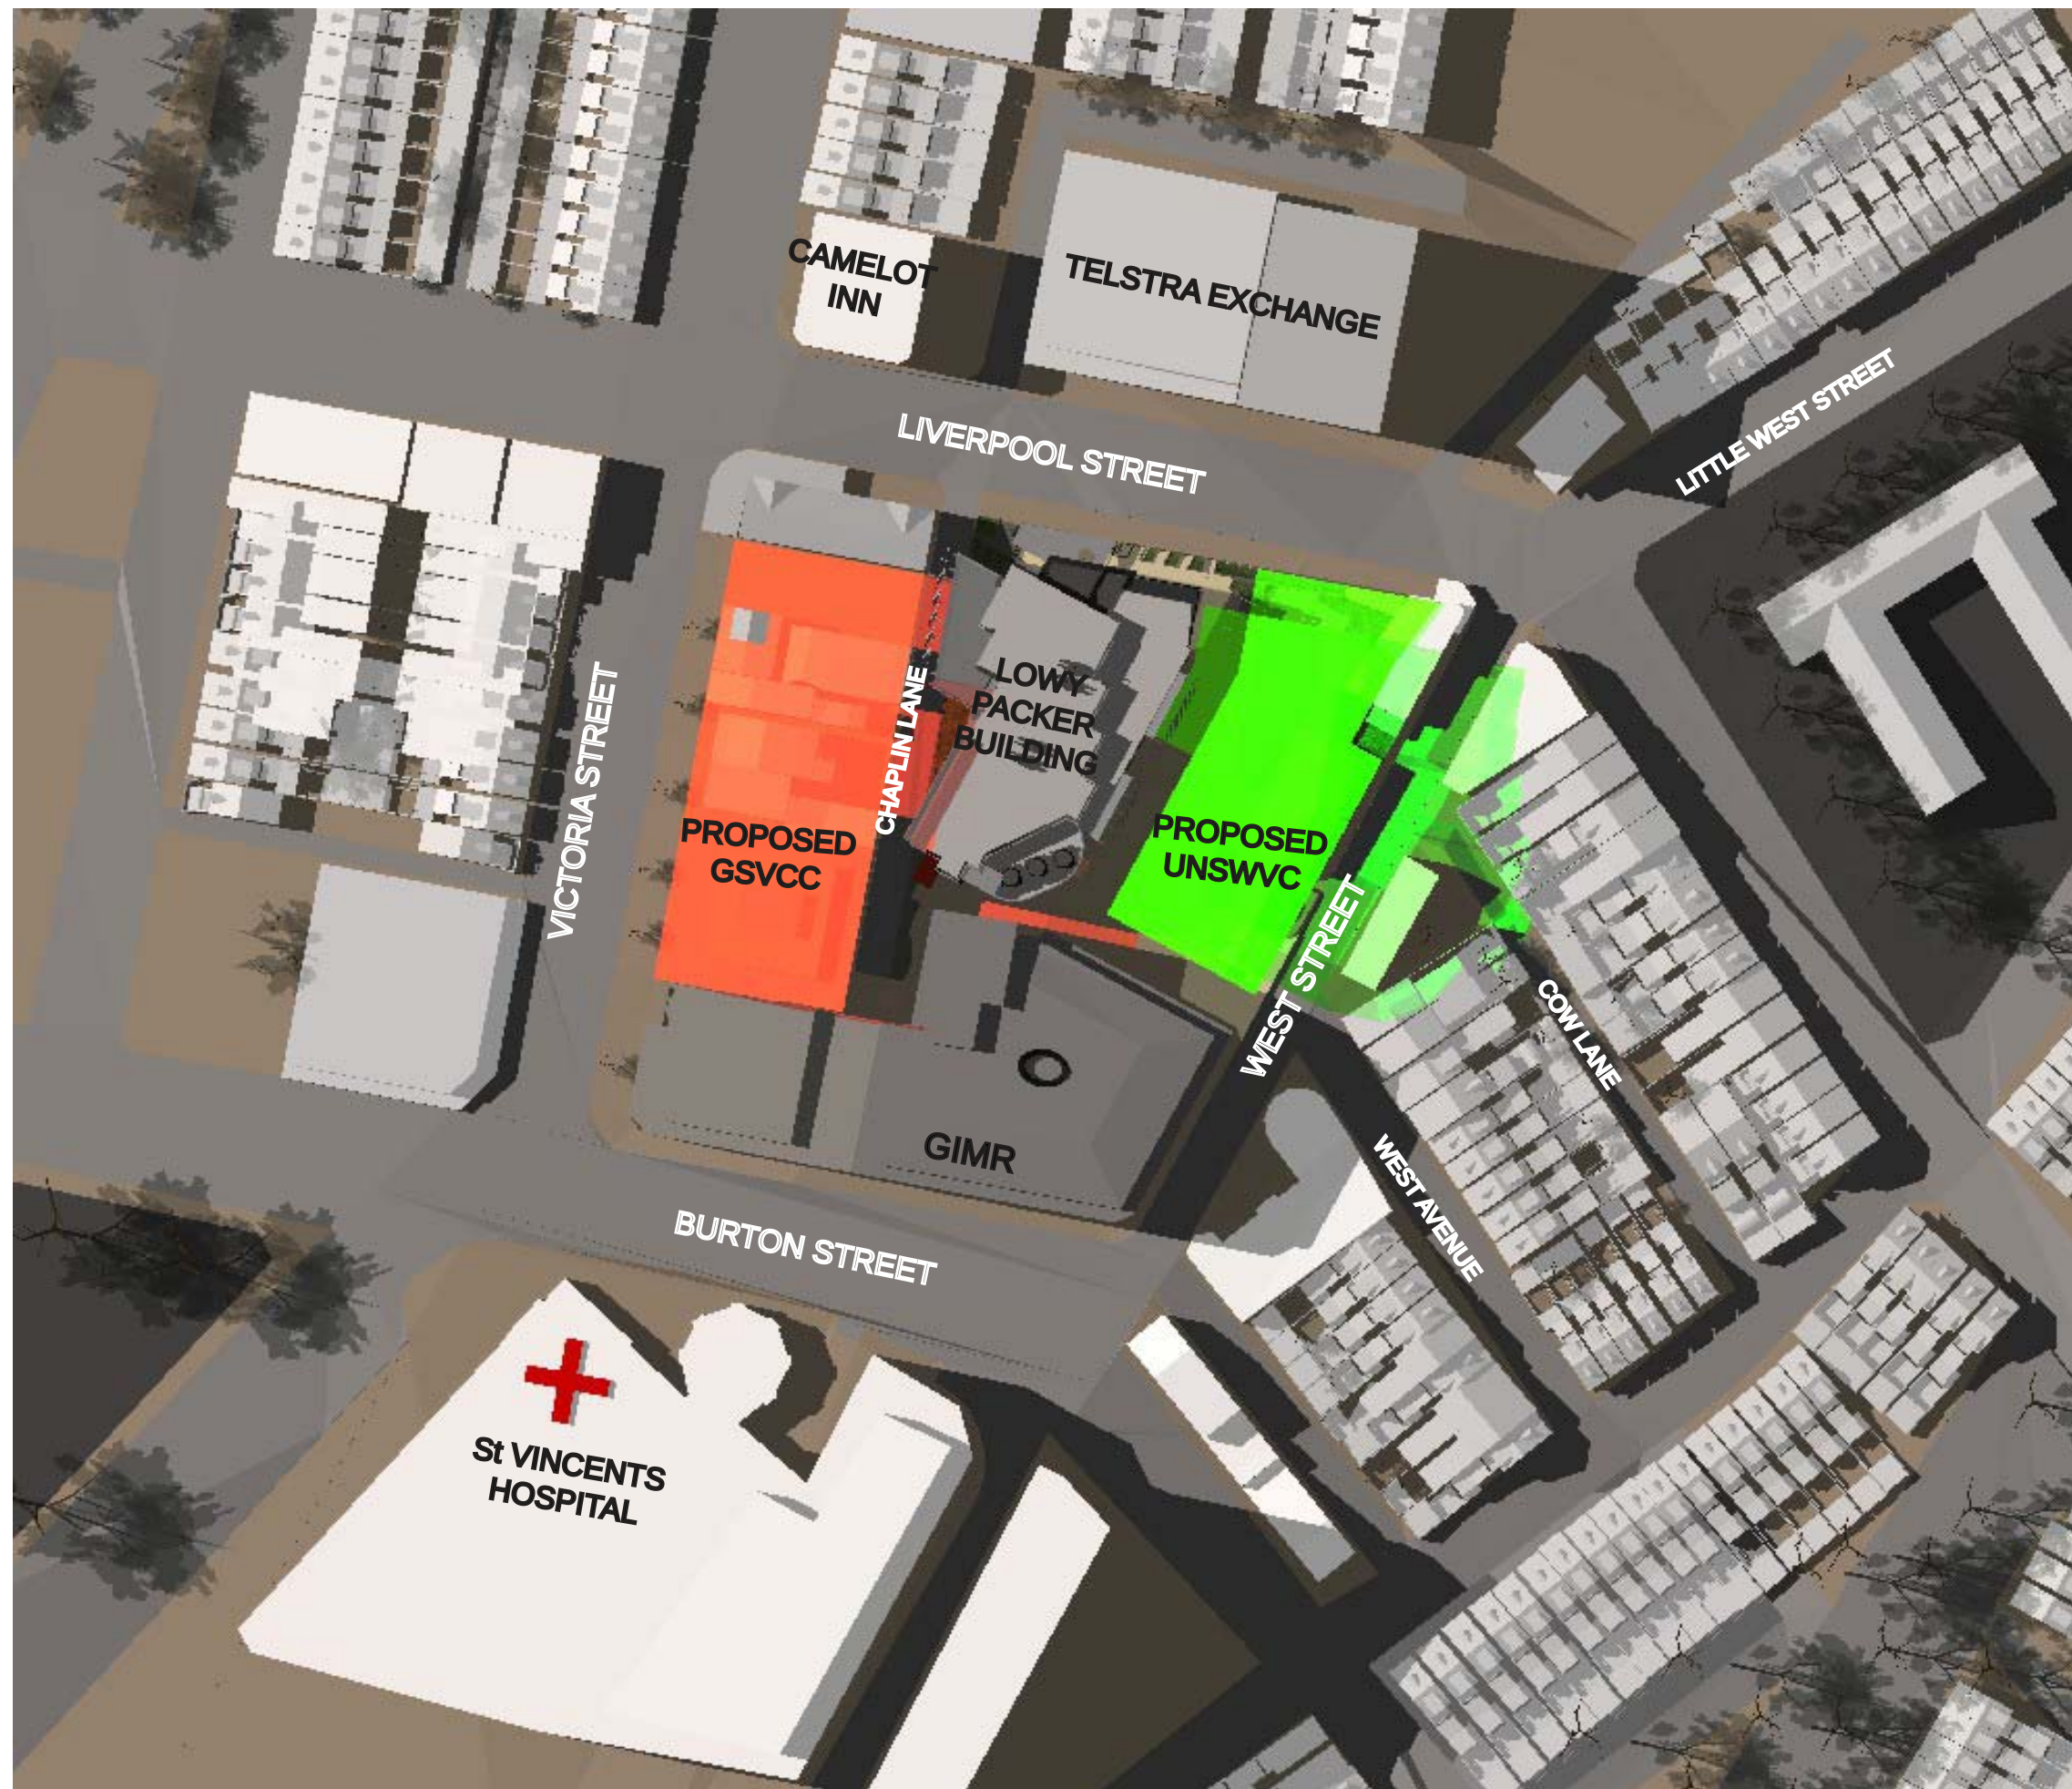

**SUMMER SOLSTICE
SHADOWS**
3pm - 21st DECEMBER

SHADOWS LEGEND

-  EXISTING BUILDING SHADOWS
-  NEW GSVCC SHADOWS
-  NEW UNSWVC SHADOWS



**WINTER SOLSTICE
SHADOWS**
3pm - 21st JUNE

SHADOWS LEGEND

-  EXISTING BUILDING SHADOWS
-  NEW GSVCC SHADOWS
-  NEW UNSWVC SHADOWS



EQUINOX
9am - 21st MARCH/SEPT

SHADOWS LEGEND

-  EXISTING BUILDING SHADOWS
-  NEW GSVCC SHADOWS
-  NEW UNSWVC SHADOWS



**SUMMER SOLSTICE
SHADOWS**
9am - 21st DECEMBER

SHADOWS LEGEND

-  EXISTING BUILDING SHADOWS
-  NEW GSVCC SHADOWS
-  NEW UNSWVC SHADOWS



**WINTER SOLSTICE
SHADOWS
9am - 21st JUNE**

SHADOWS LEGEND

-  EXISTING BUILDING SHADOWS
-  NEW GSVCC SHADOWS
-  NEW UNSWVC SHADOWS



**SUMMER SOLSTICE
SHADOWS
10am - 21st DECEMBER**

SHADOWS LEGEND


-  EXISTING BUILDING SHADOWS
-  NEW GSVCC SHADOWS
-  NEW UNSWVC SHADOWS



**WINTER SOLSTICE
SHADOWS**
10am - 21st JUNE

SHADOWS LEGEND

-  EXISTING BUILDING SHADOWS
-  NEW GSVCC SHADOWS
-  NEW UNSWVC SHADOWS

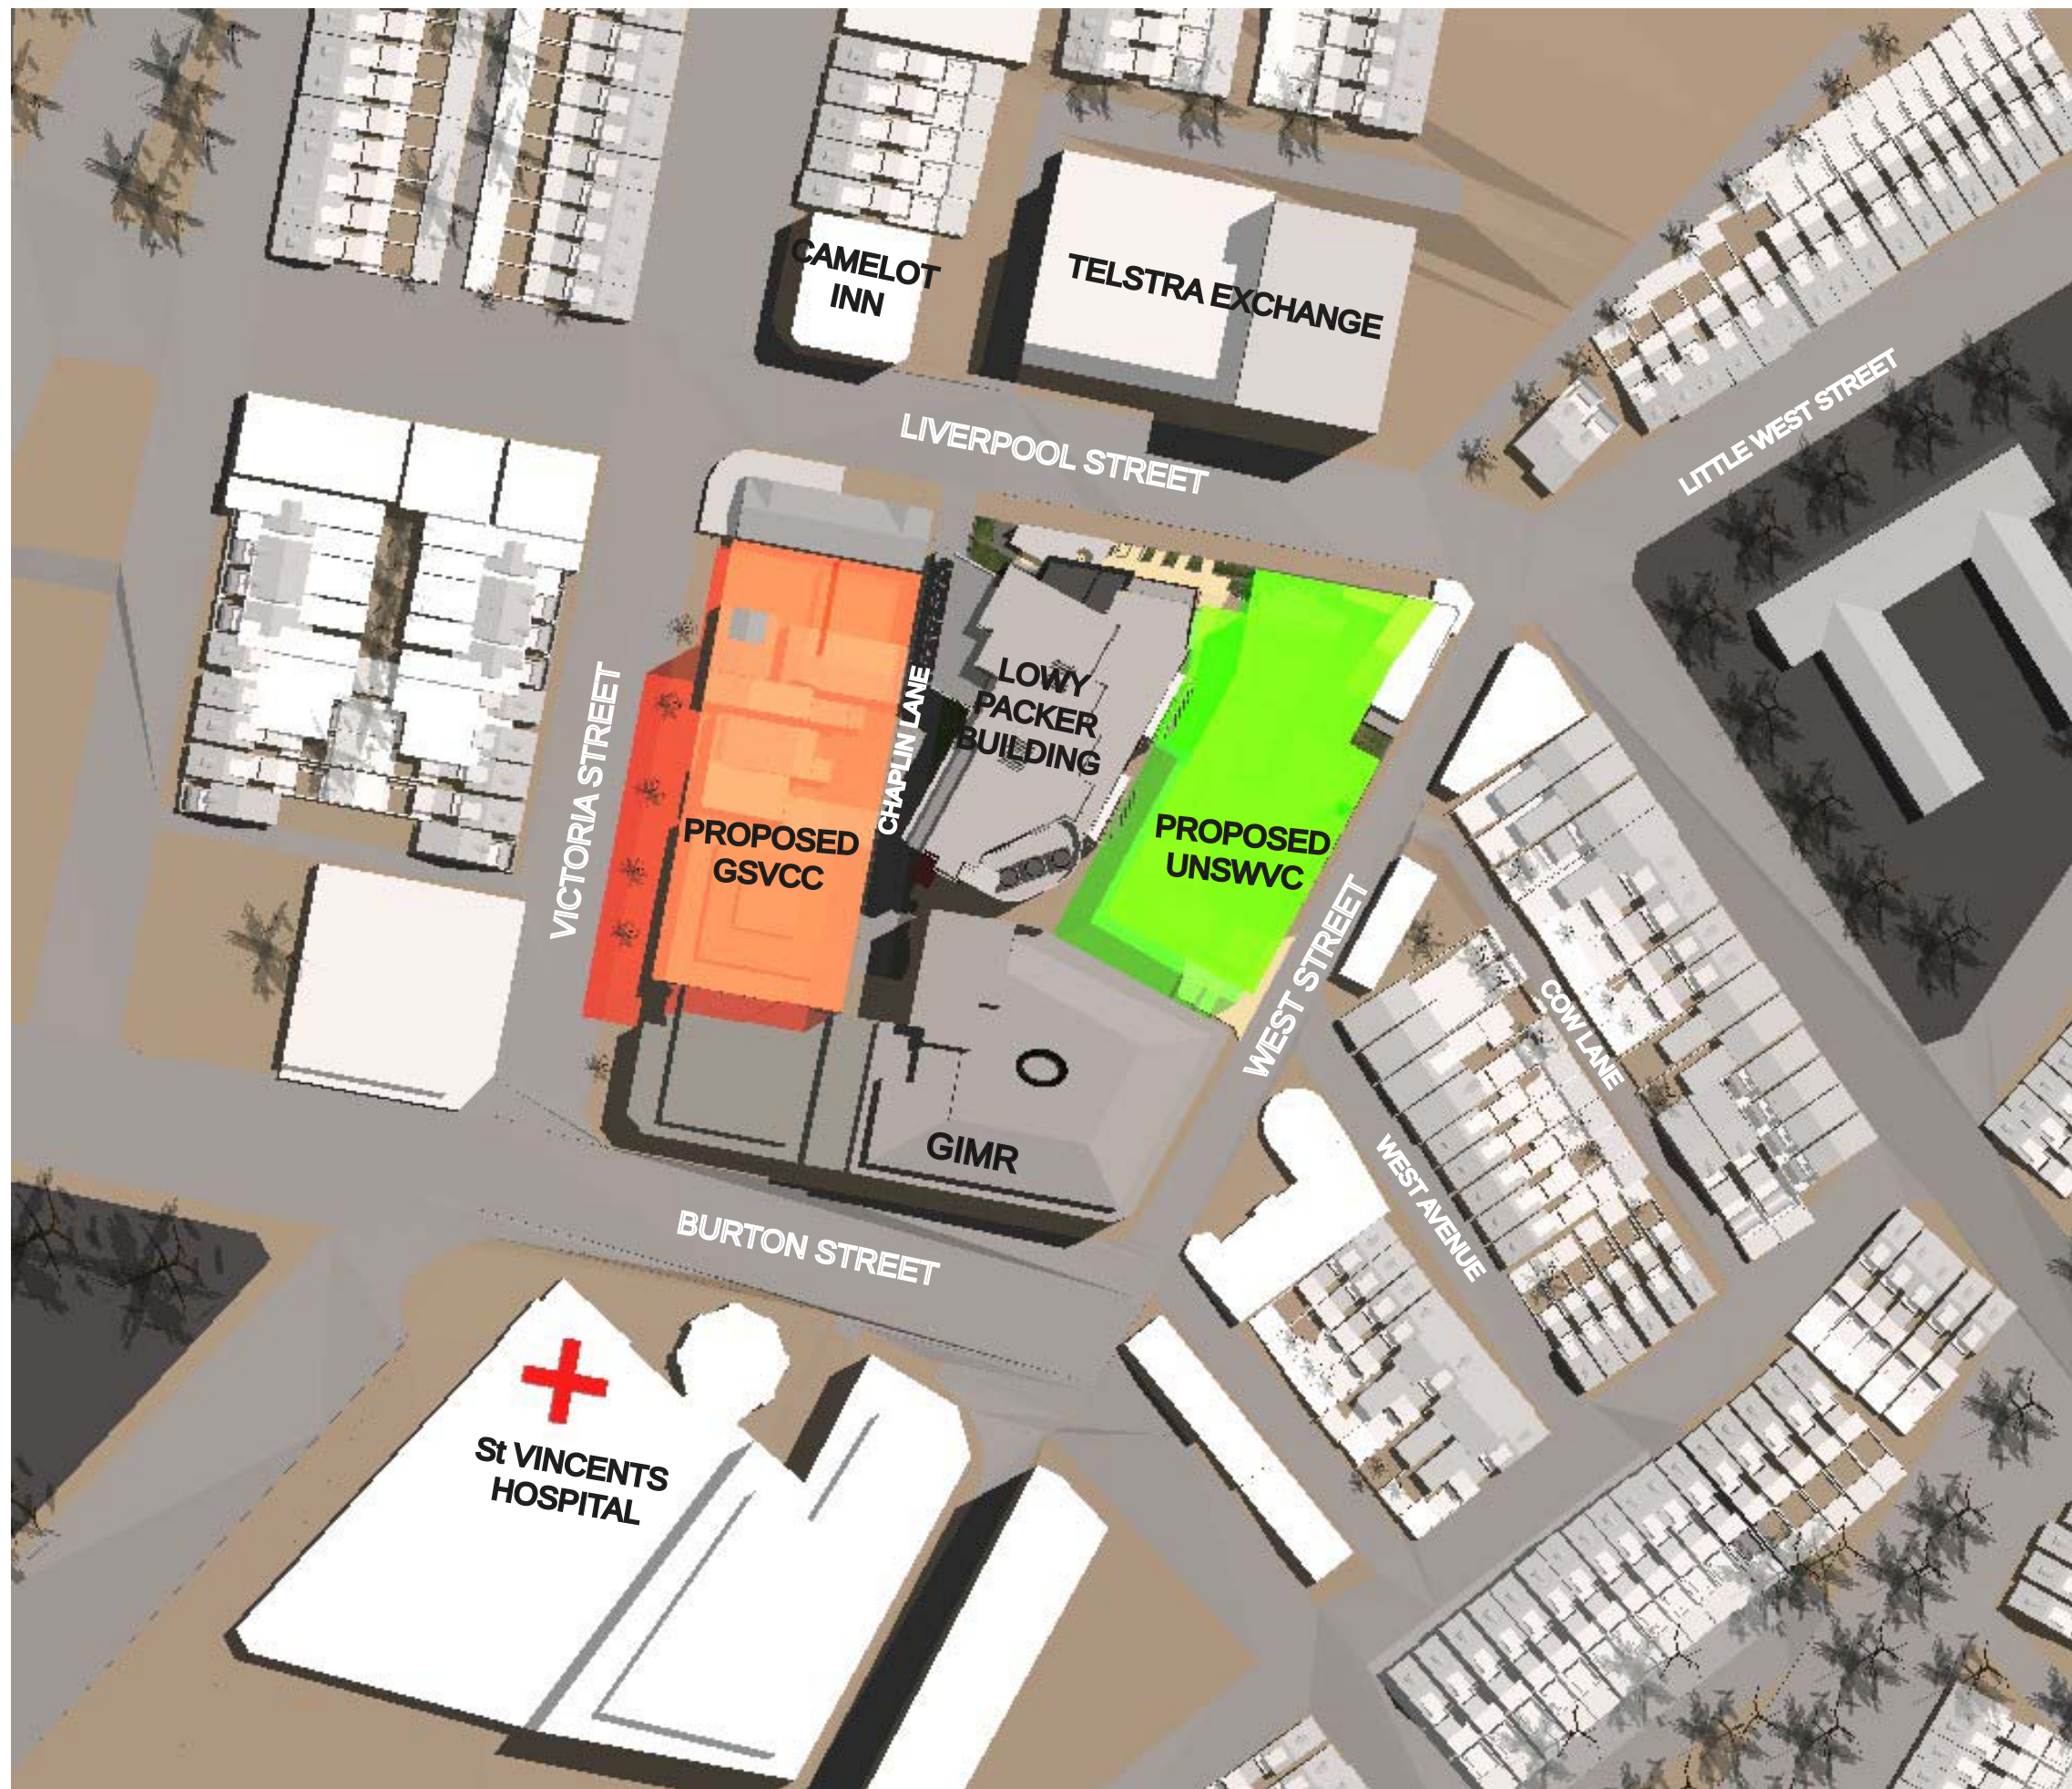

**SUMMER SOLSTICE
SHADOWS**
11am - 21st DECEMBER


SHADOWS LEGEND

-  EXISTING BUILDING SHADOWS
-  NEW GSVCC SHADOWS
-  NEW UNSWVC SHADOWS




**WINTER SOLSTICE
SHADOWS**
11am - 21st JUNE

SHADOWS LEGEND	
	EXISTING BUILDING SHADOWS
	NEW GSVCC SHADOWS
	NEW UNSWVC SHADOWS

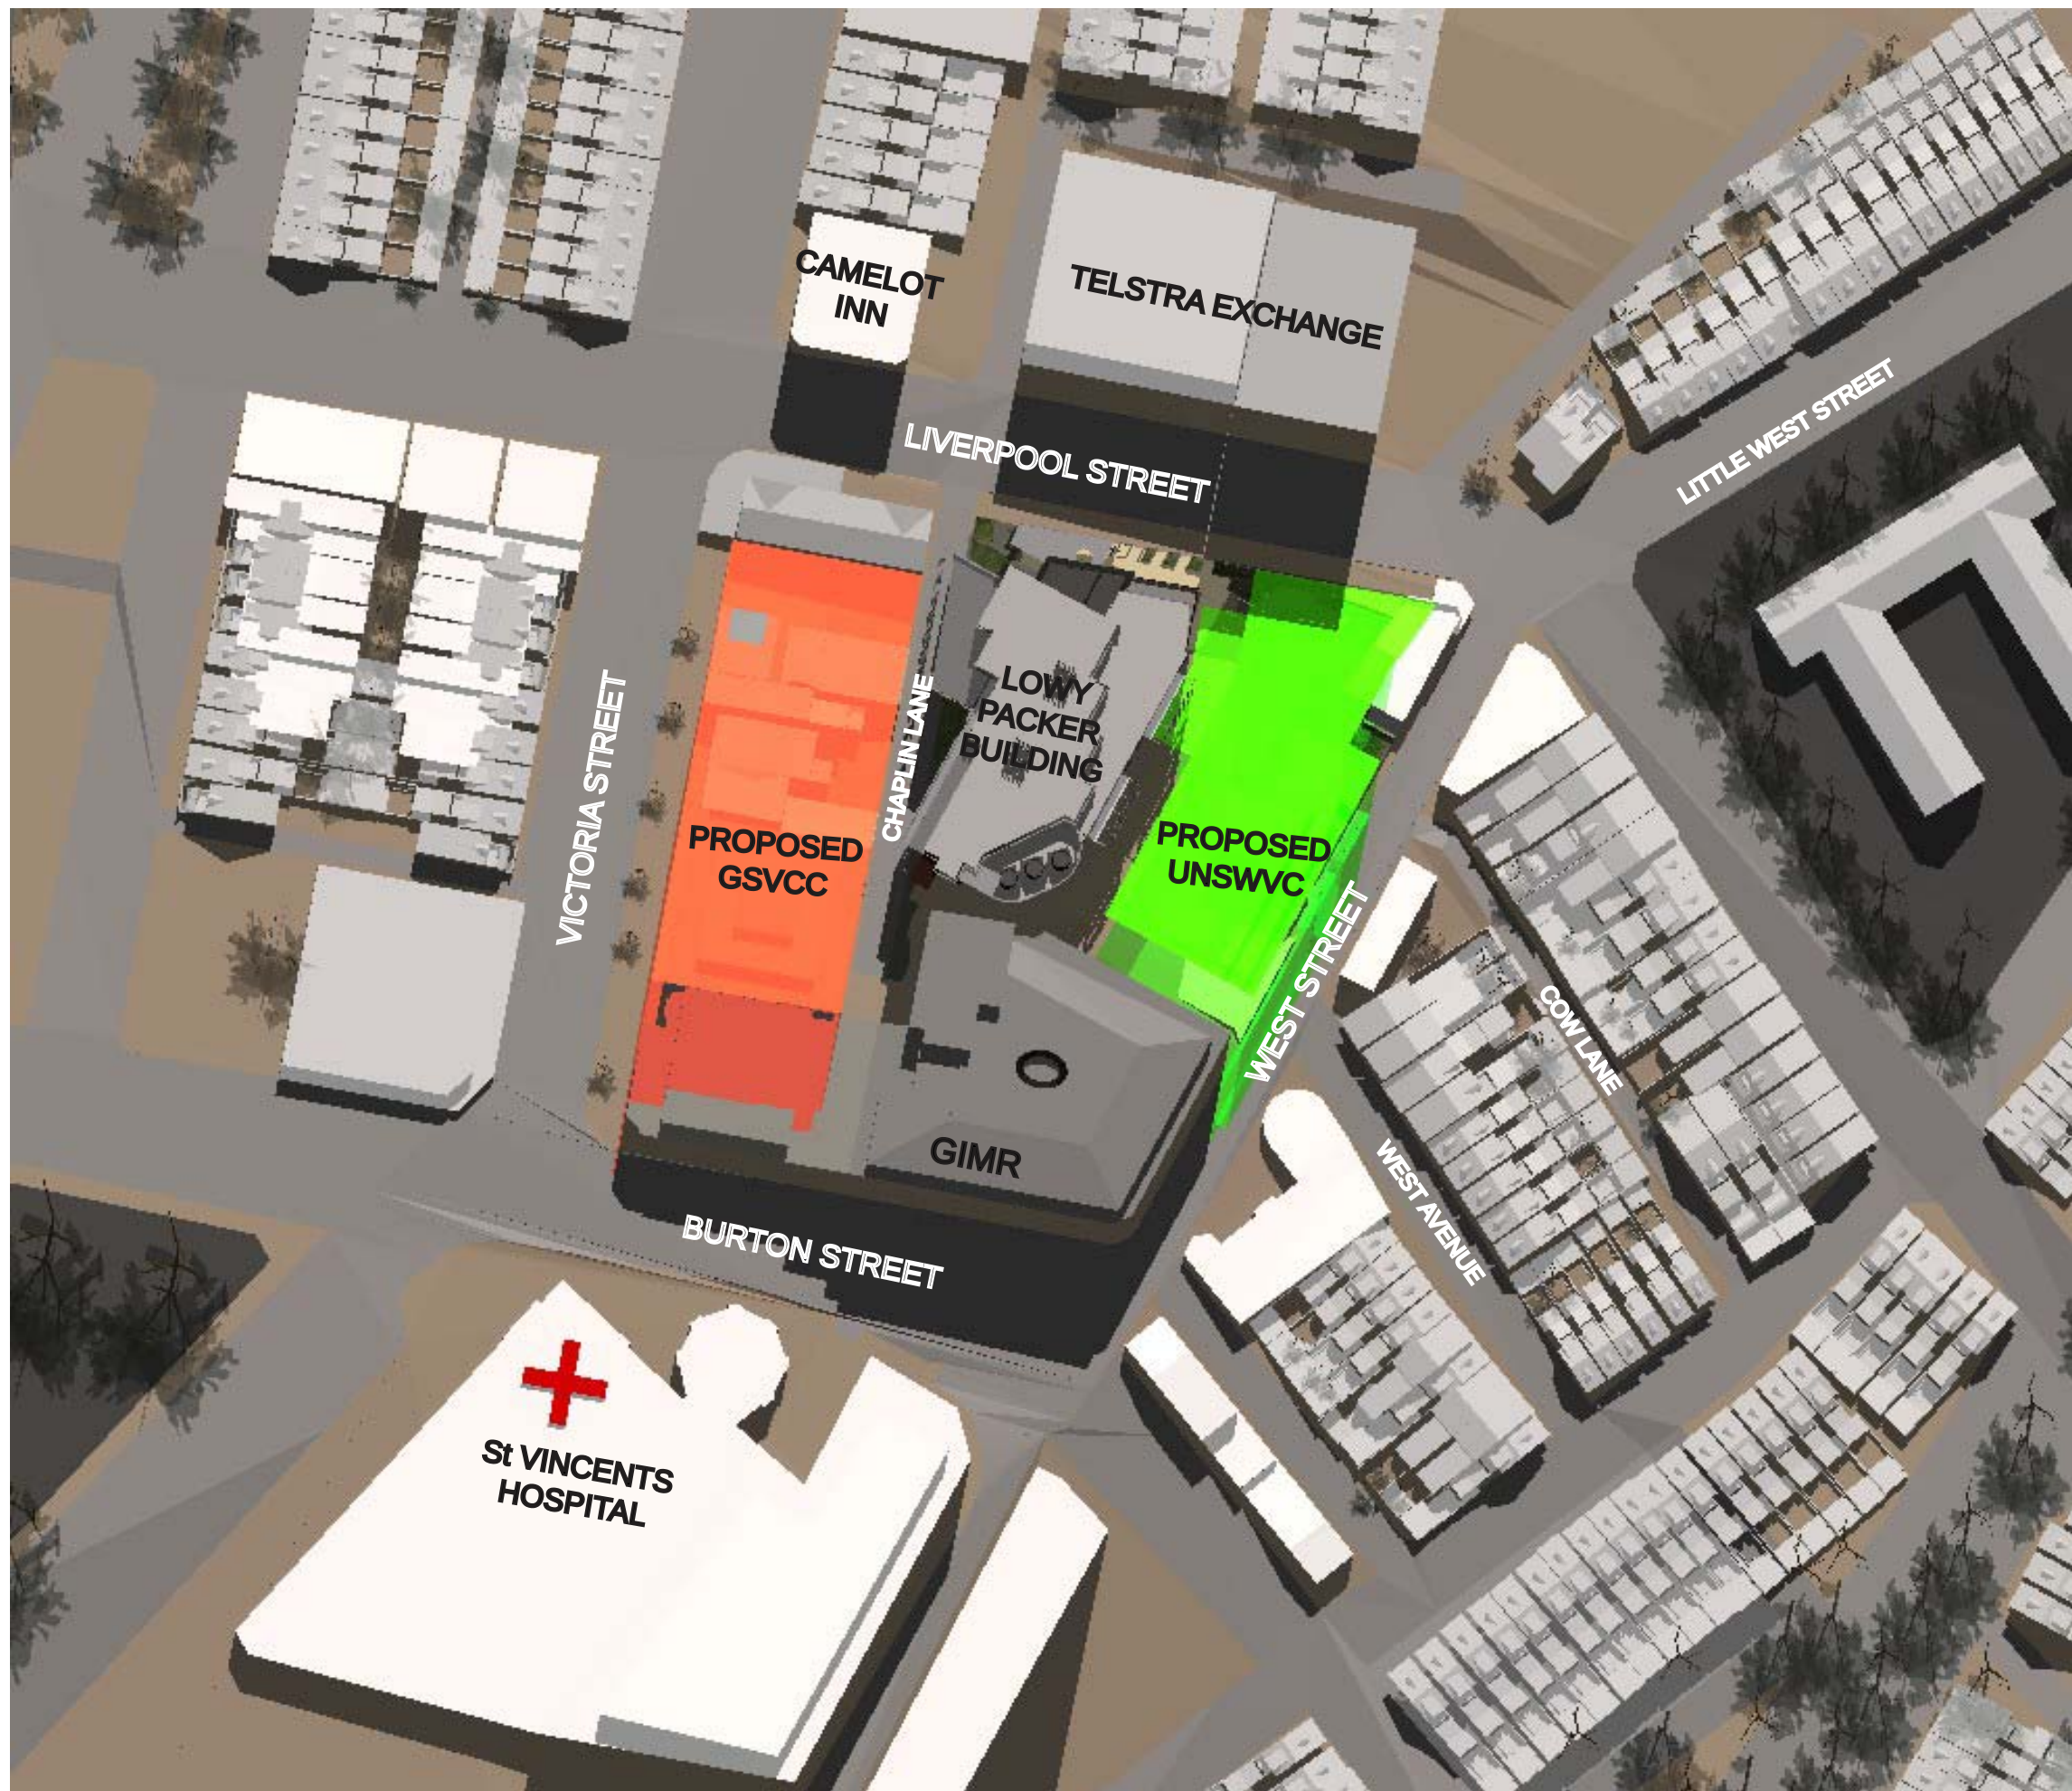

EQUINOX
12pm - 21st MARCH/SEPT

SHADOWS LEGEND	
	EXISTING BUILDING SHADOWS
	NEW GSVCC SHADOWS
	NEW UNSWVC SHADOWS

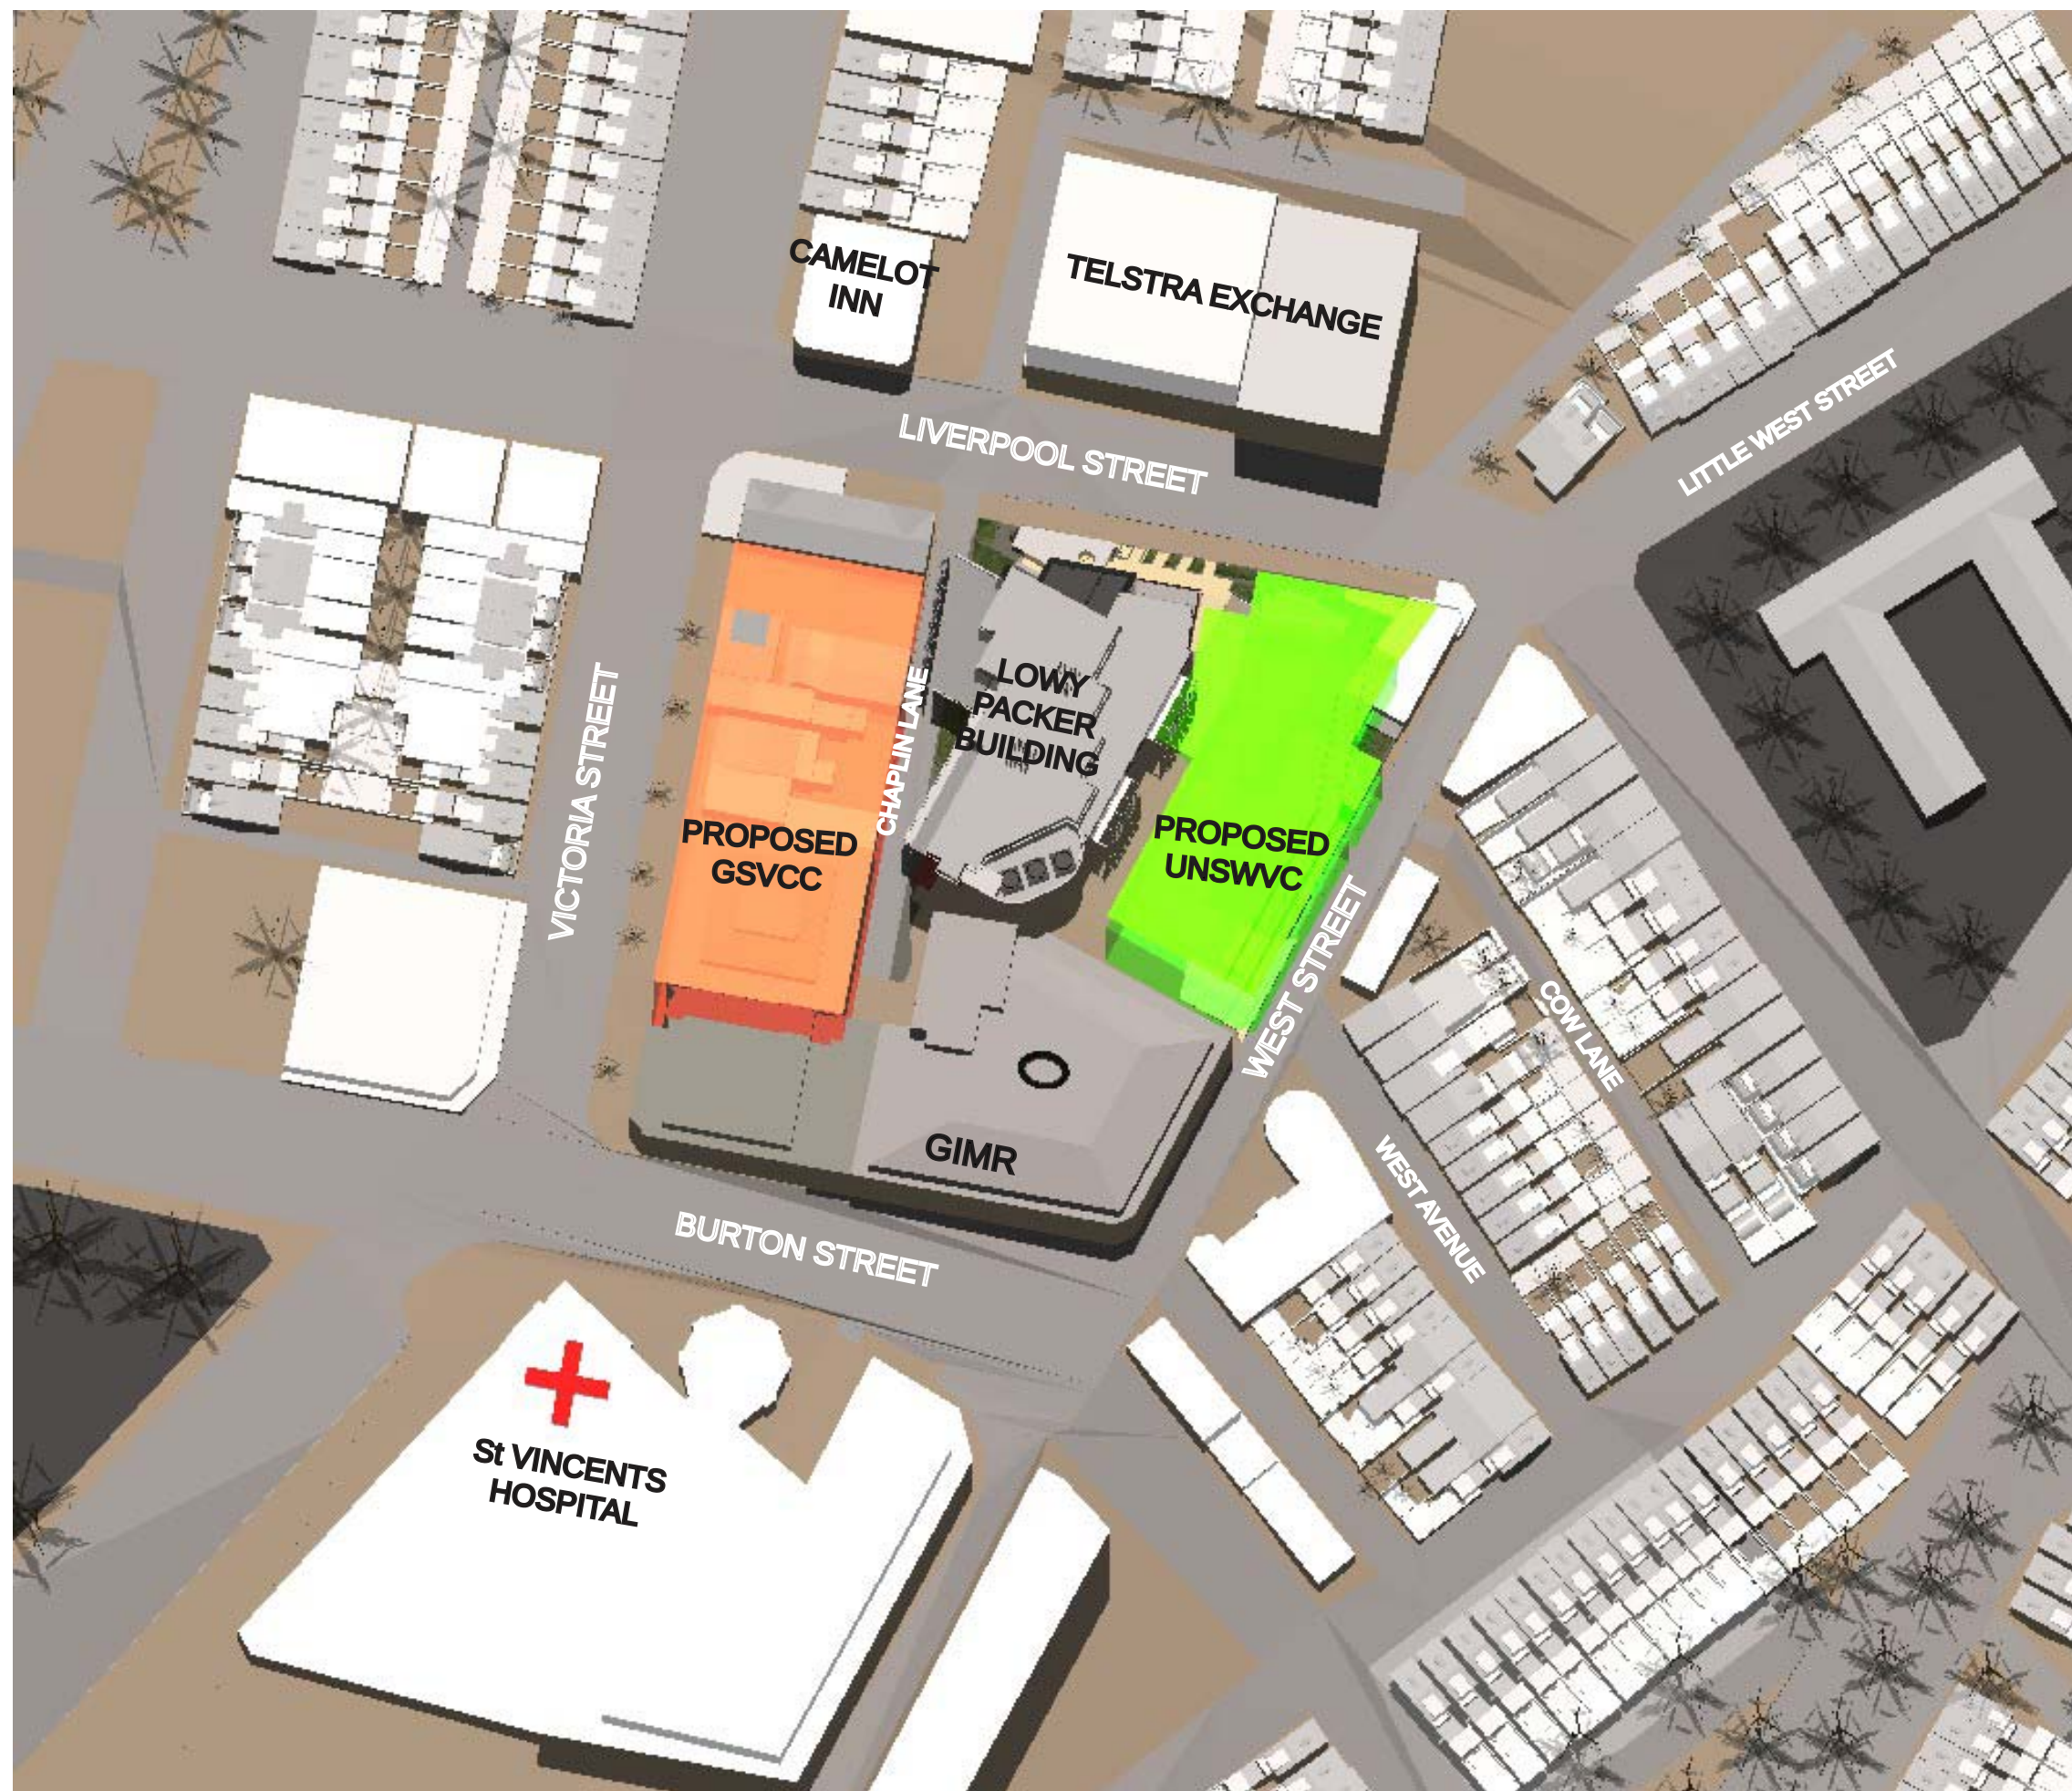

**SUMMER SOLSTICE
SHADOWS**
12pm - 21st DECEMBER

SHADOWS LEGEND


-  EXISTING BUILDING SHADOWS
-  NEW GSVCC SHADOWS
-  NEW UNSWVC SHADOWS




**WINTER SOLSTICE
SHADOWS**
12pm - 21st JUNE

SHADOWS LEGEND

-  EXISTING BUILDING SHADOWS
-  NEW GSVCC SHADOWS
-  NEW UNSWVC SHADOWS

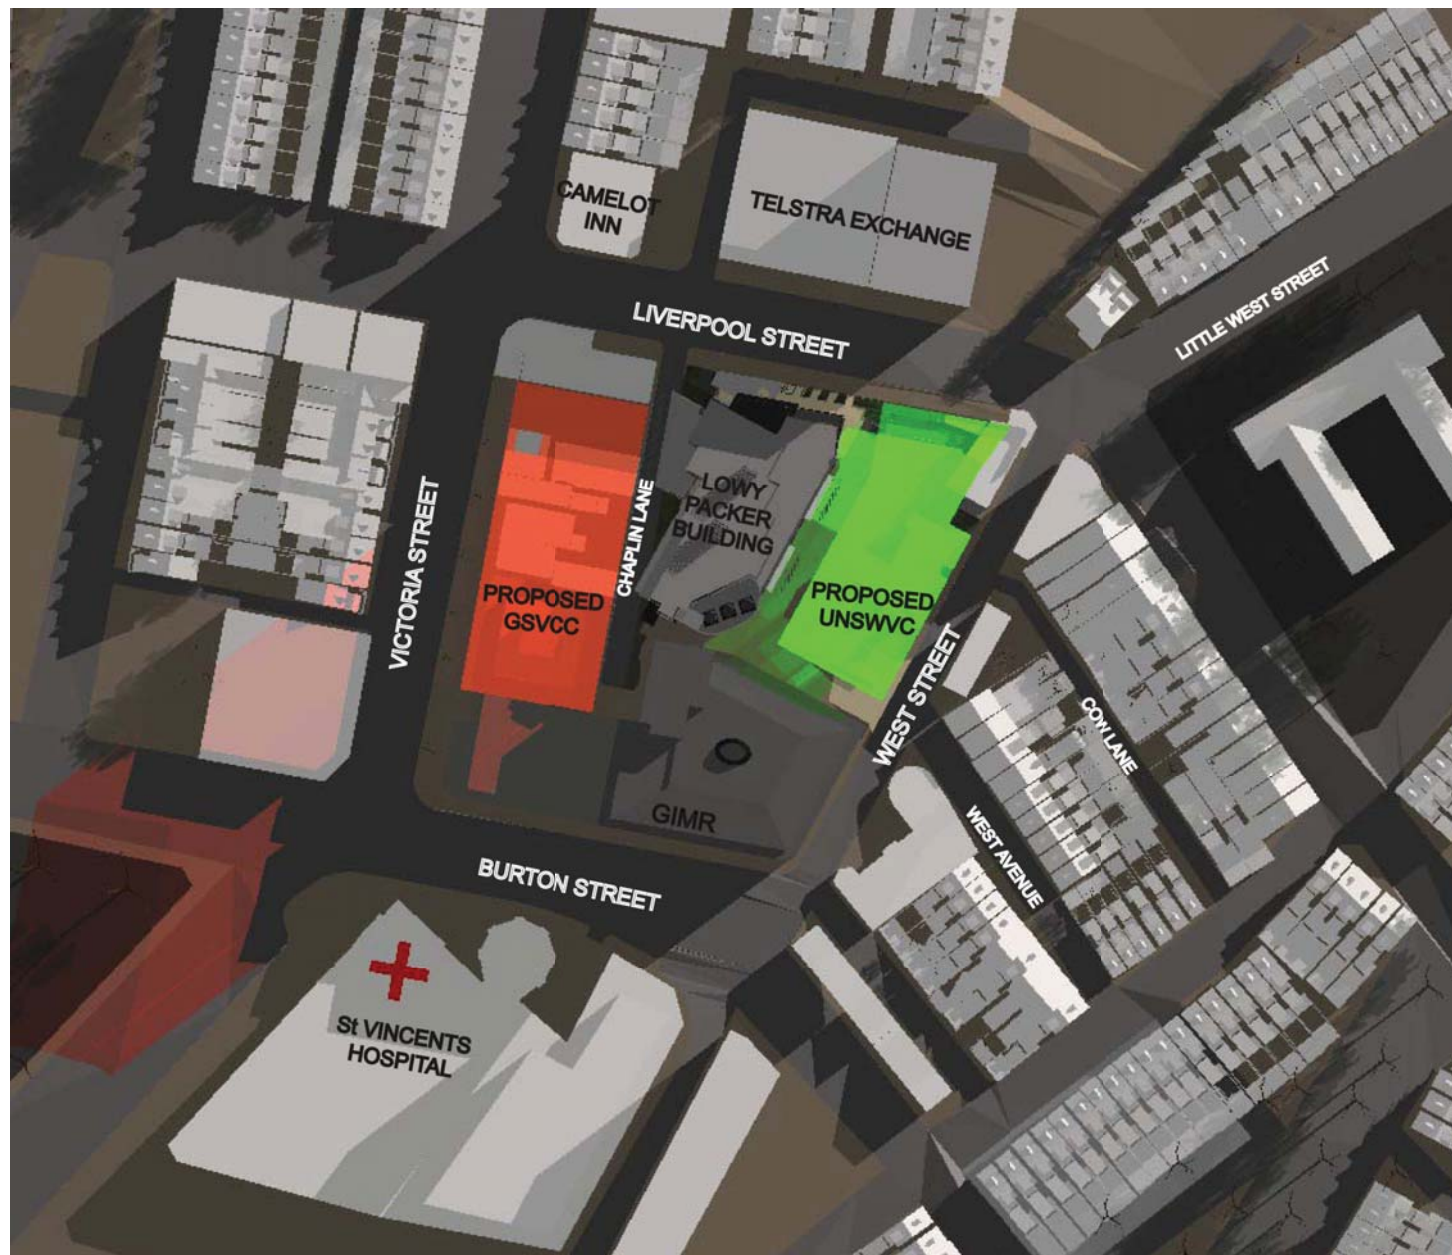

9:00am

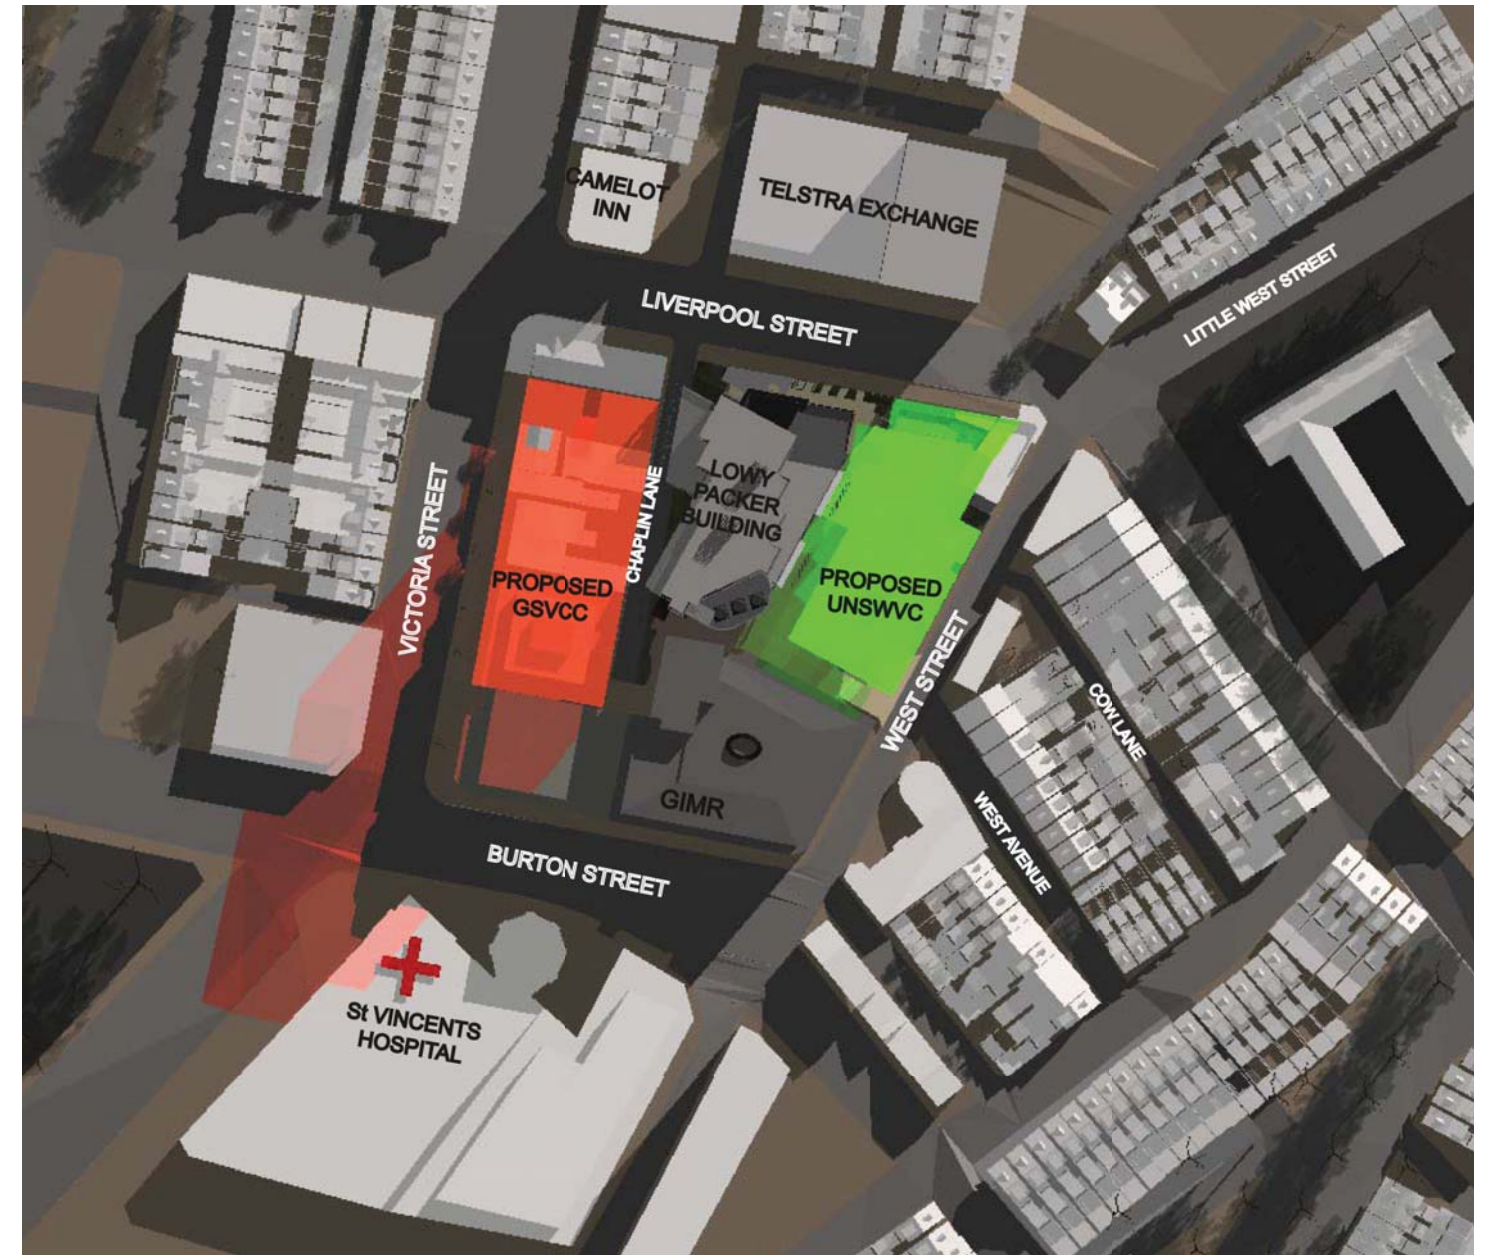

10:00am

SHADOWS LEGEND

- EXISTING BUILDING SHADOWS
- NEW GSVCC SHADOWS
- NEW UNSWVC SHADOWS

Client



Planners
URBIS

Level 21 321 Kent Street Sydney NSW 2000
T +612 8233 9900 F +612 8233 9966
Info@urbis.com.au



Architects
Daryl Jackson Robin Dyke Pty Ltd
Architects

64 Rose Street Chippendale NSW 2008
T +612 9319 2955 F +612 9698 1116
www.djrd.com.au



Project

St. VINCENT'S RESEARCH PRECINCT
DARLINGHURST

08 411
project number

DEC 2009
DATE

N.T.S.
scale


WINTER SHADOW
DIAGRAMS - JUNE 21
drawing title

SK 10
drawing number





11:00am

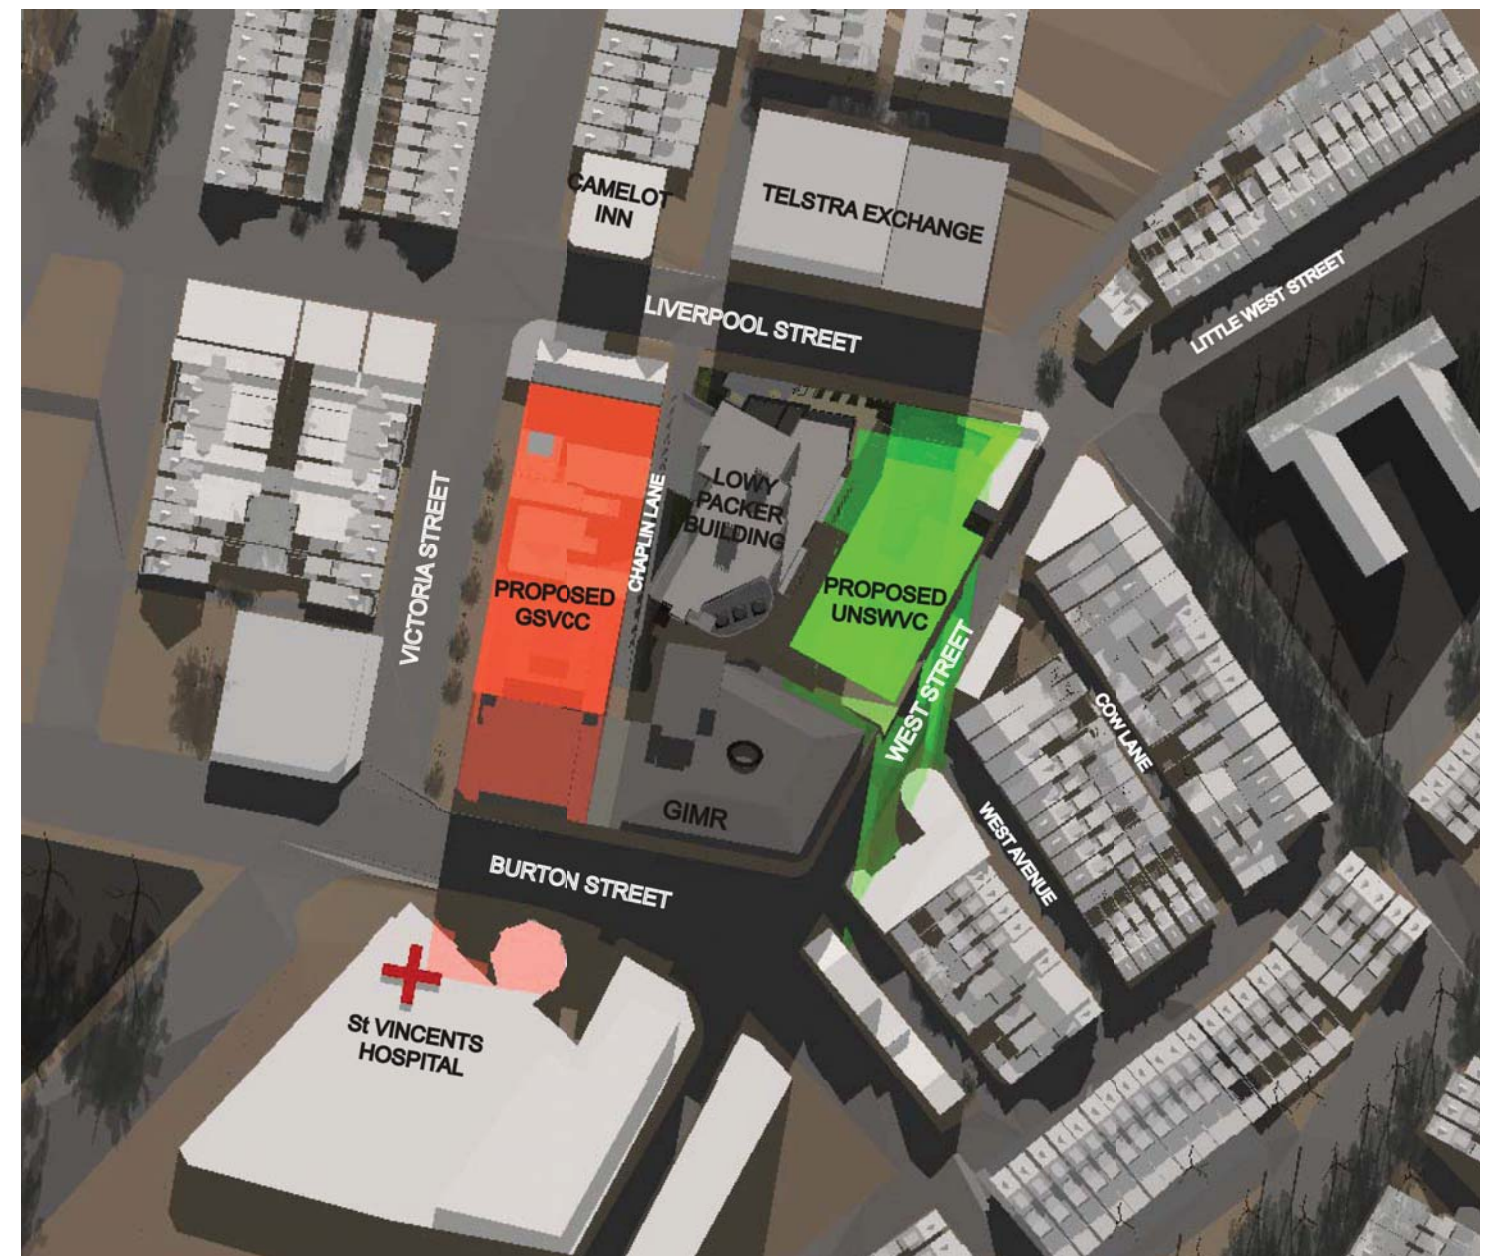

12:00pm

SHADOWS LEGEND

- EXISTING BUILDING SHADOWS
- NEW GSVCC SHADOWS
- NEW UNSWVC SHADOWS

Client



Planners
URBIS

Level 21 321 Kent Street Sydney NSW 2000
T +612 8233 9900 F +612 8233 9966
Info@urbis.com.au



Architects
Daryl Jackson Robin Dyke Pty Ltd
Architects

64 Rose Street Chippendale NSW 2008
T +612 9319 2955 F +612 9698 1116
www.djrd.com.au



Project

St. VINCENT'S RESEARCH PRECINCT
DARLINGHURST

08 411
project number

DEC 2009
DATE

N.T.S.
scale

WINTER SHADOW
DIAGRAMS - JUNE 21
drawing title

SK 11
drawing number





1:00pm



2:00pm

SHADOWS LEGEND

- EXISTING BUILDING SHADOWS
- NEW GSVCC SHADOWS
- NEW UNSWVC SHADOWS

Client



Planners
URBIS

Level 21 321 Kent Street Sydney NSW 2000
T +612 8233 9900 F +612 8233 9966
Info@urbis.com.au



Architects
Daryl Jackson Robin Dyke Pty Ltd
Architects

64 Rose Street Chippendale NSW 2008
T +612 9319 2955 F +612 9698 1116
www.djrd.com.au



Project

St. VINCENT'S RESEARCH PRECINCT
DARLINGHURST

08 411
project number

DEC 2009
DATE

N.T.S.
scale

WINTER SHADOW
DIAGRAMS - JUNE 21
drawing title

SK 12
drawing number





3:00pm

SHADOWS LEGEND

-  EXISTING BUILDING SHADOWS
-  NEW GSVCC SHADOWS
-  NEW UNSWVC SHADOWS



9:00am



10:00am

SHADOWS LEGEND

- EXISTING BUILDING SHADOWS
- NEW GSVCC SHADOWS
- NEW UNSWVC SHADOWS

Client



Planners
URBIS

Level 21 321 Kent Street Sydney NSW 2000
T +612 8233 9900 F +612 8233 9966
Info@urbis.com.au



Architects
Daryl Jackson Robin Dyke Pty Ltd
Architects

64 Rose Street Chippendale NSW 2008
T +612 9319 2955 F +612 9698 1116
www.djrd.com.au



Project

St. VINCENT'S RESEARCH PRECINCT
DARLINGHURST

08 411
project number


DEC 2009
DATE

SUMMER SHADOW
DIAGRAMS - DEC 21
drawing title


N.T.S.
scale

SK 14
drawing number



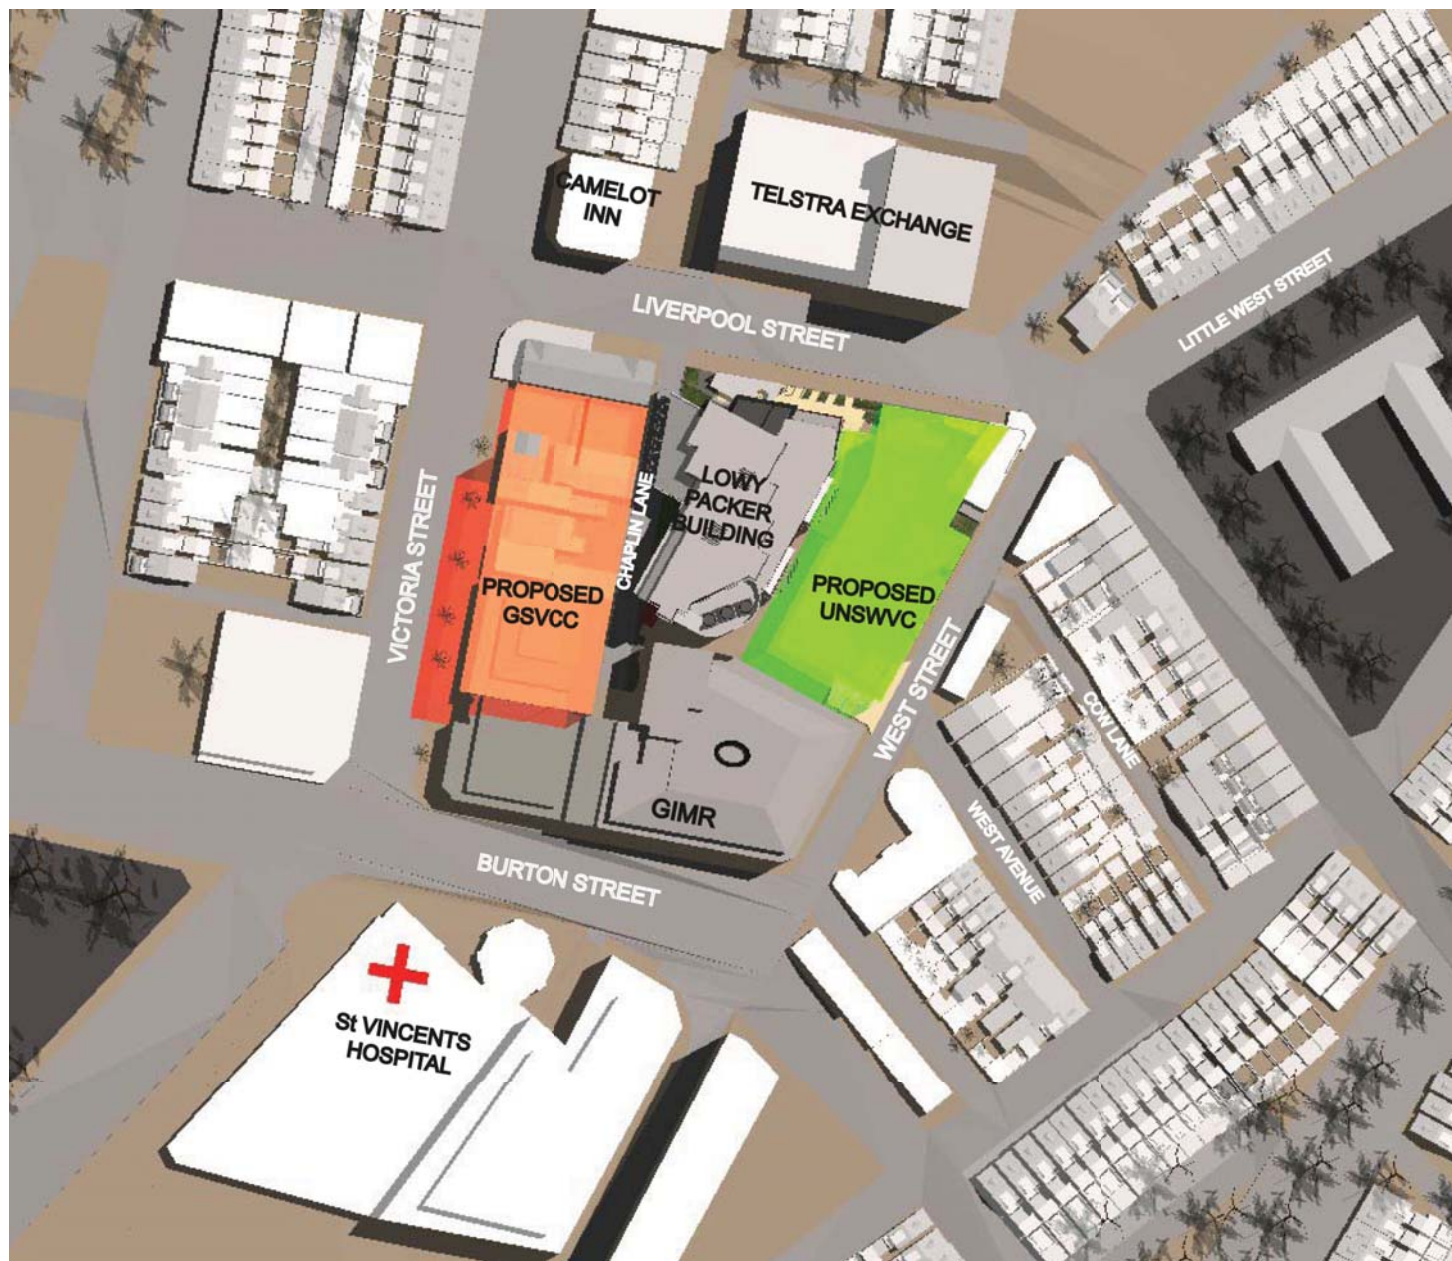

11:00am

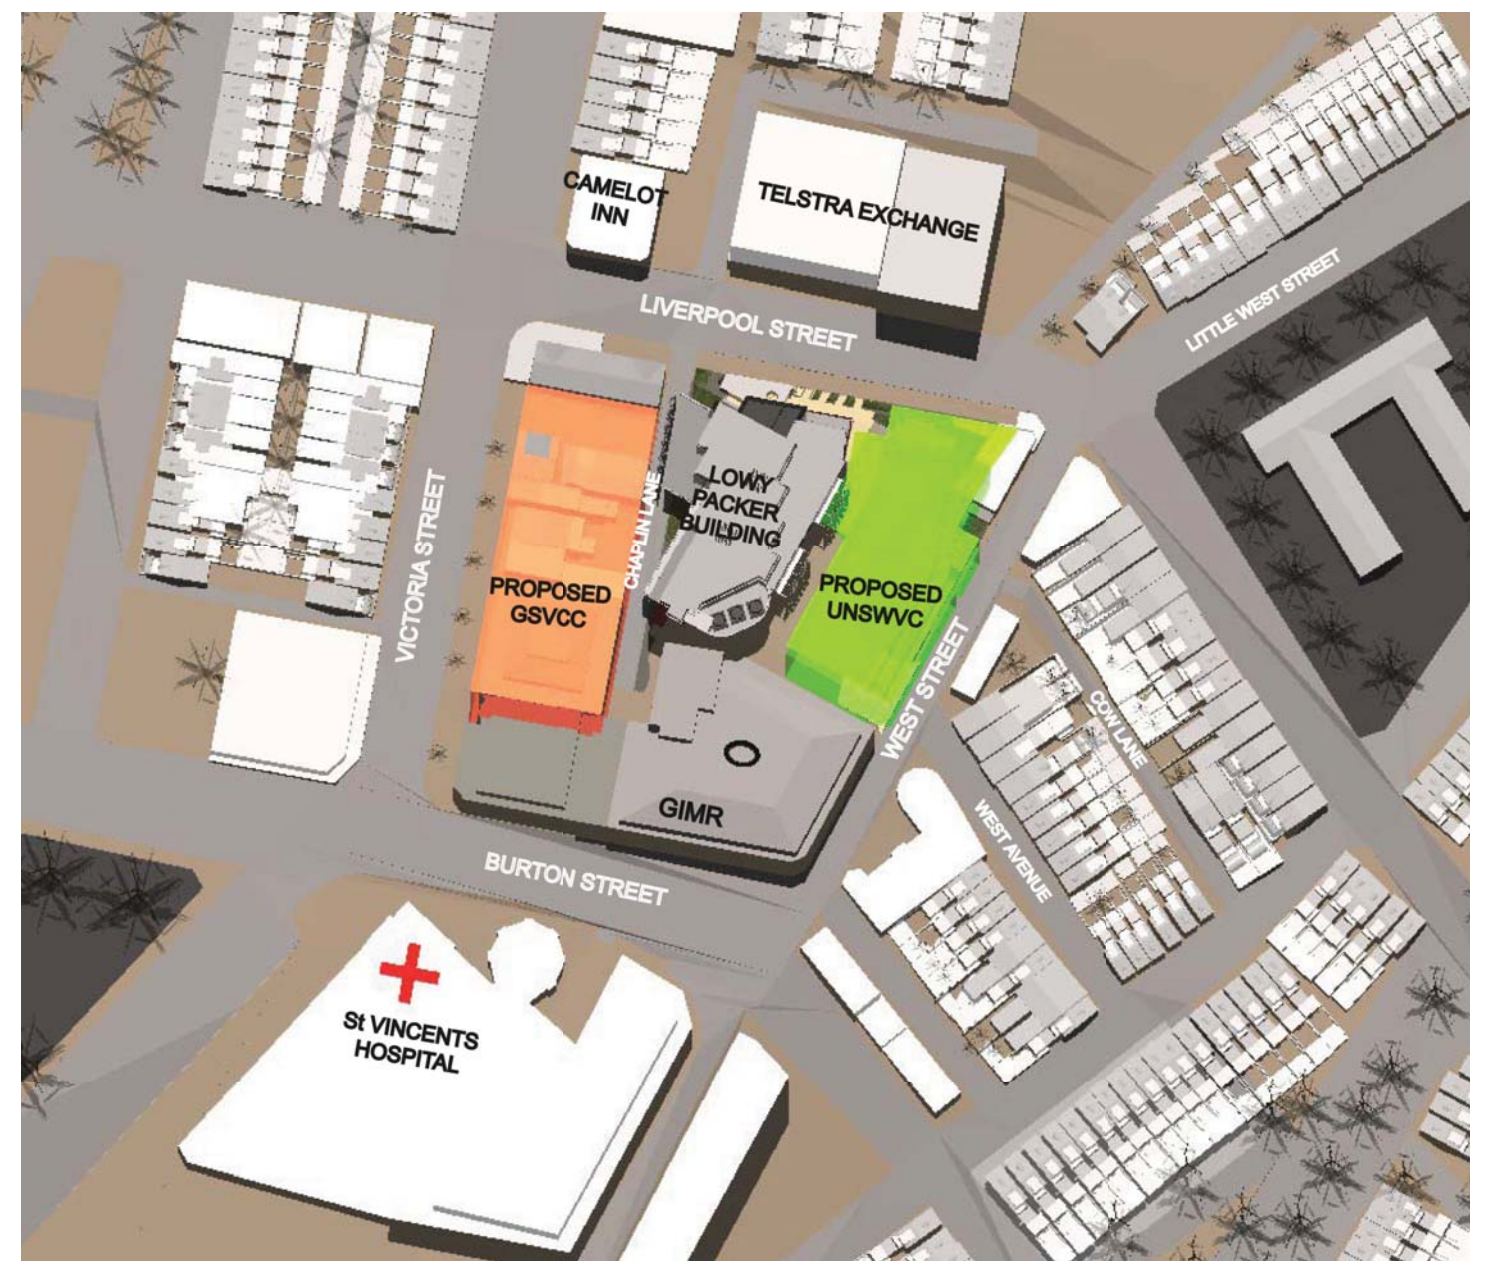

12:00pm

SHADOWS LEGEND

- EXISTING BUILDING SHADOWS
- NEW GSVCC SHADOWS
- NEW UNSWVC SHADOWS

Client



Planners
URBIS

Level 21 321 Kent Street Sydney NSW 2000
T +612 8233 9900 F +612 8233 9966
Info@urbis.com.au



Architects
Daryl Jackson Robin Dyke Pty Ltd
Architects

64 Rose Street Chippendale NSW 2008
T +612 9319 2955 F +612 9698 1116
www.djrd.com.au



Project

St. VINCENT'S RESEARCH PRECINCT
DARLINGHURST

08 411
project number


DEC 2009
DATE

N.T.S.
scale

SUMMER SHADOW
DIAGRAMS - DEC 21
drawing title

SK 15
drawing number



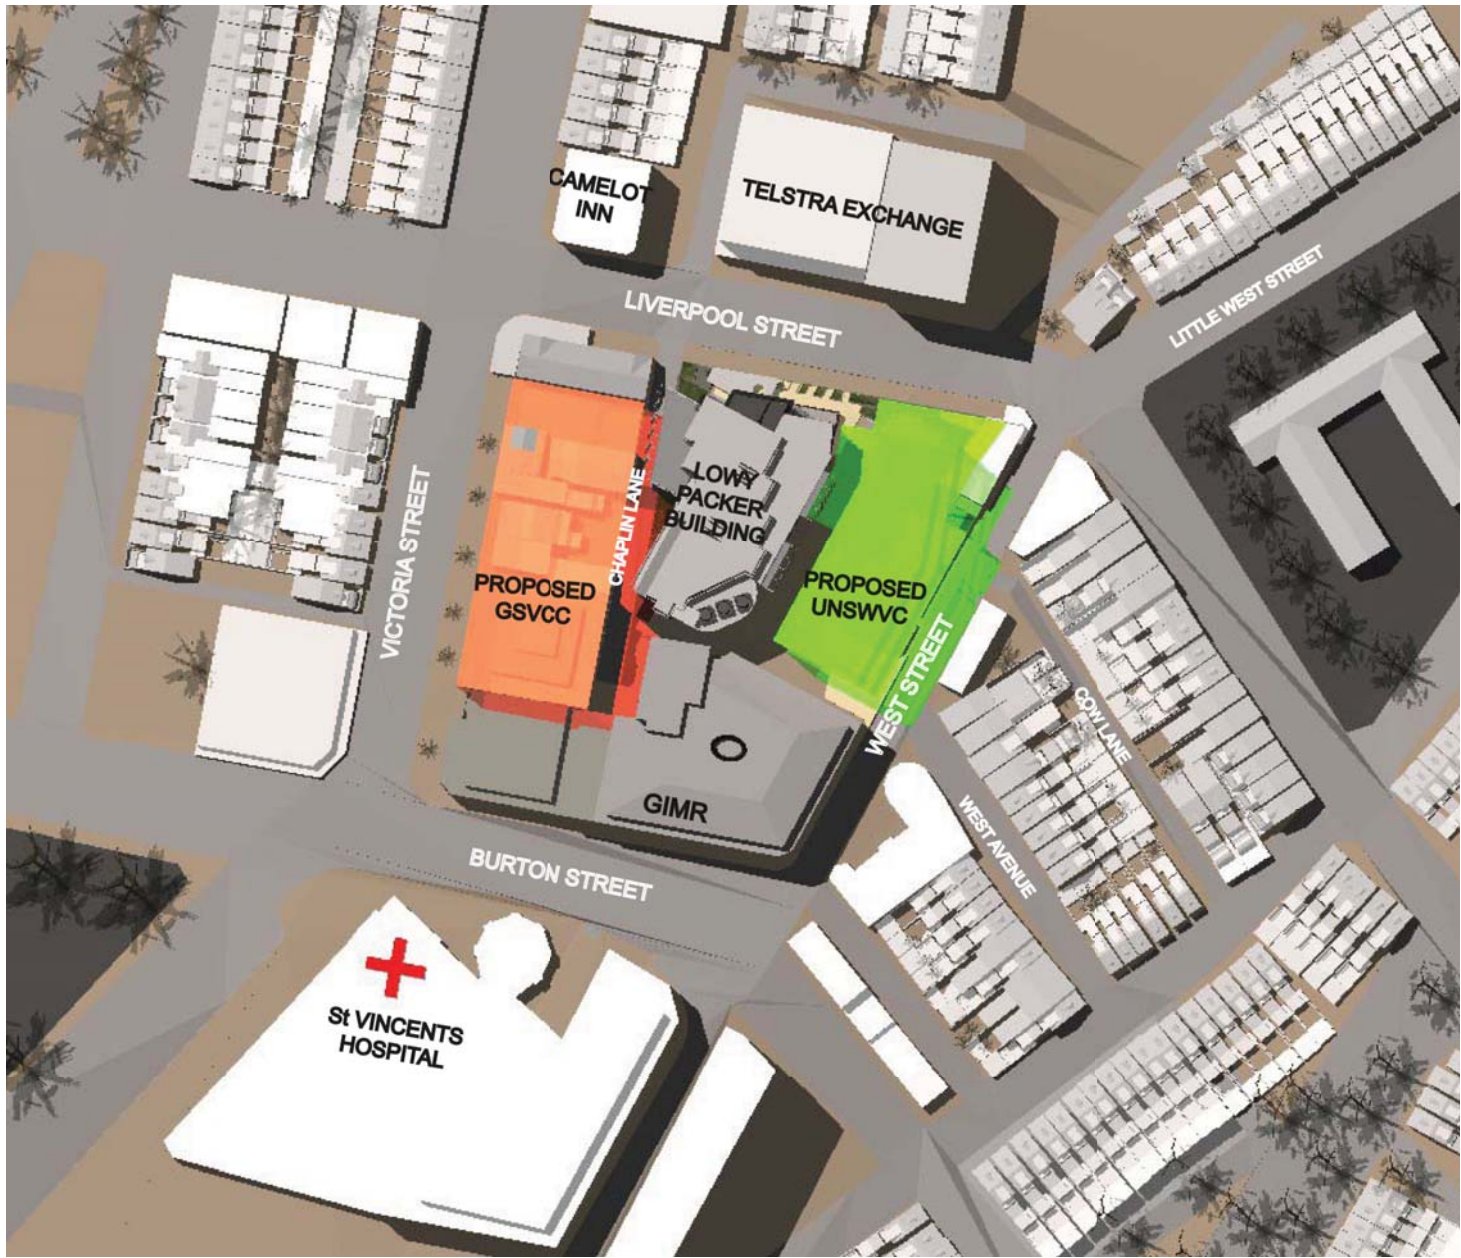


1:00pm



2:00pm

SHADOWS LEGEND

- EXISTING BUILDING SHADOWS
- NEW GSVCC SHADOWS
- NEW UNSWVC SHADOWS

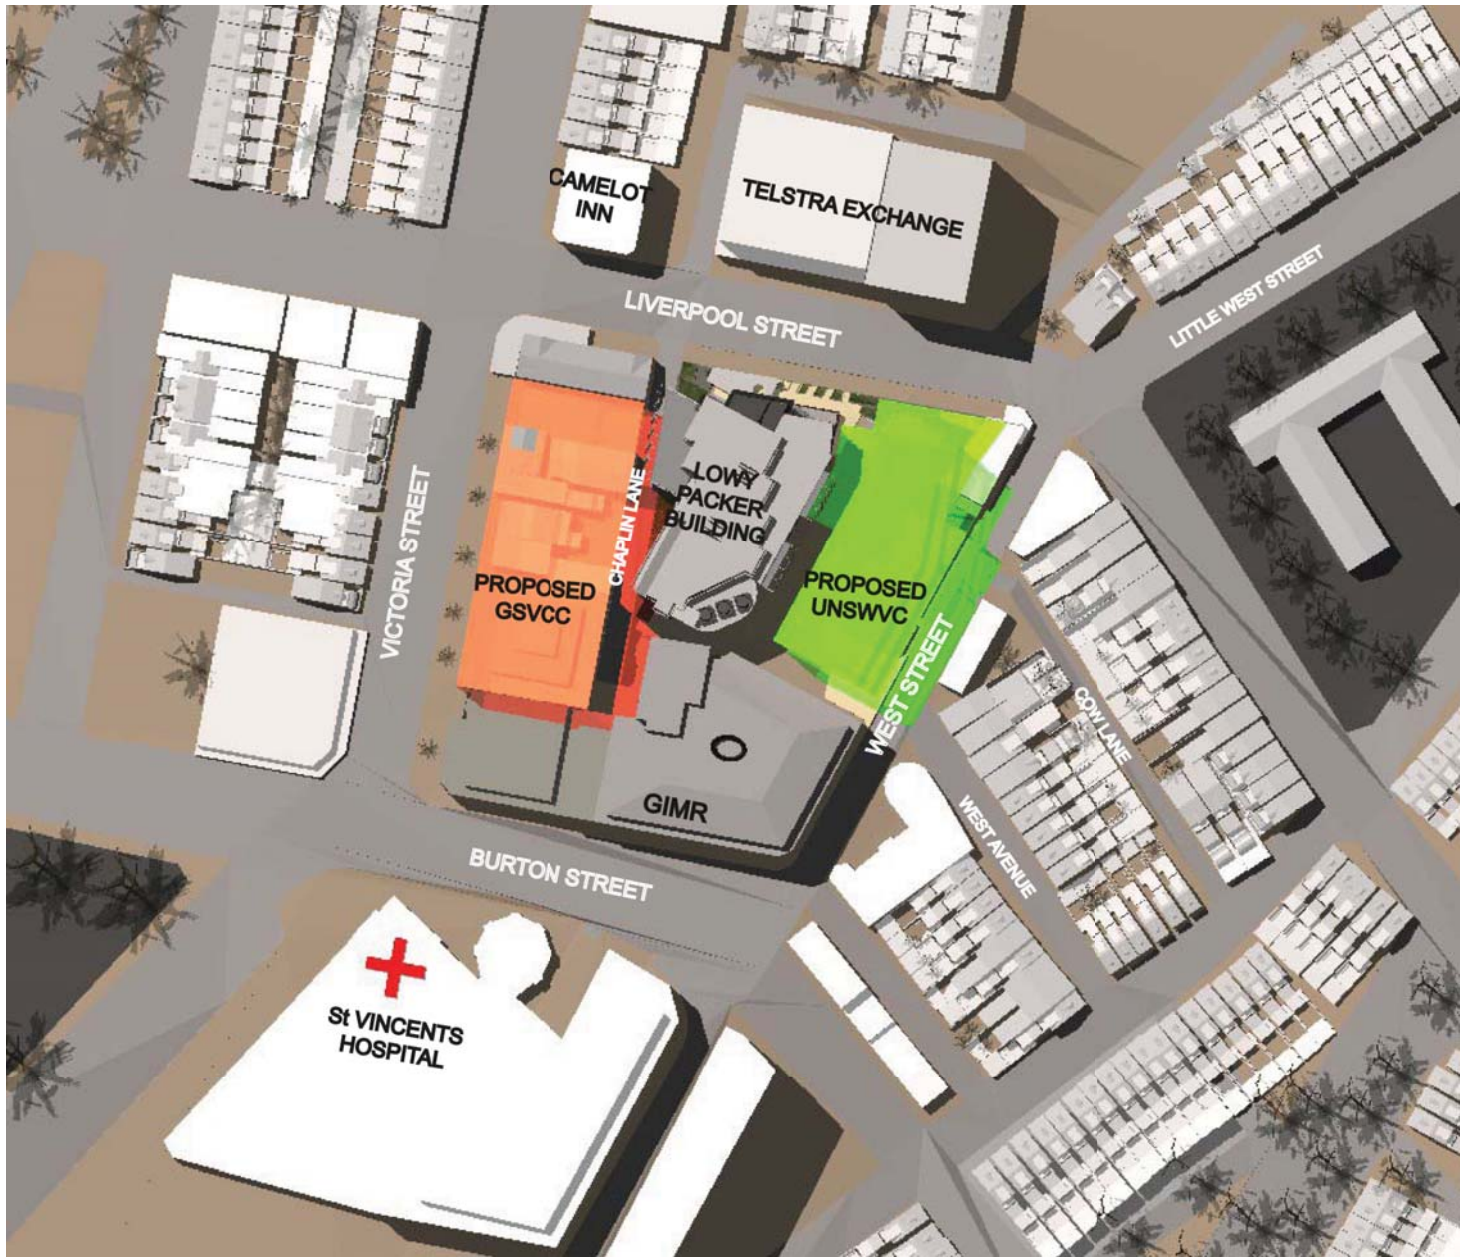

1:00pm



2:00pm

SHADOWS LEGEND

EXISTING BUILDING SHADOWS

NEW GSVCC SHADOWS

NEW UNSWVC SHADOWS




3:00pm

SHADOWS LEGEND

- EXISTING BUILDING SHADOWS
- NEW GSVCC SHADOWS
- NEW UNSWVC SHADOWS



9:00am

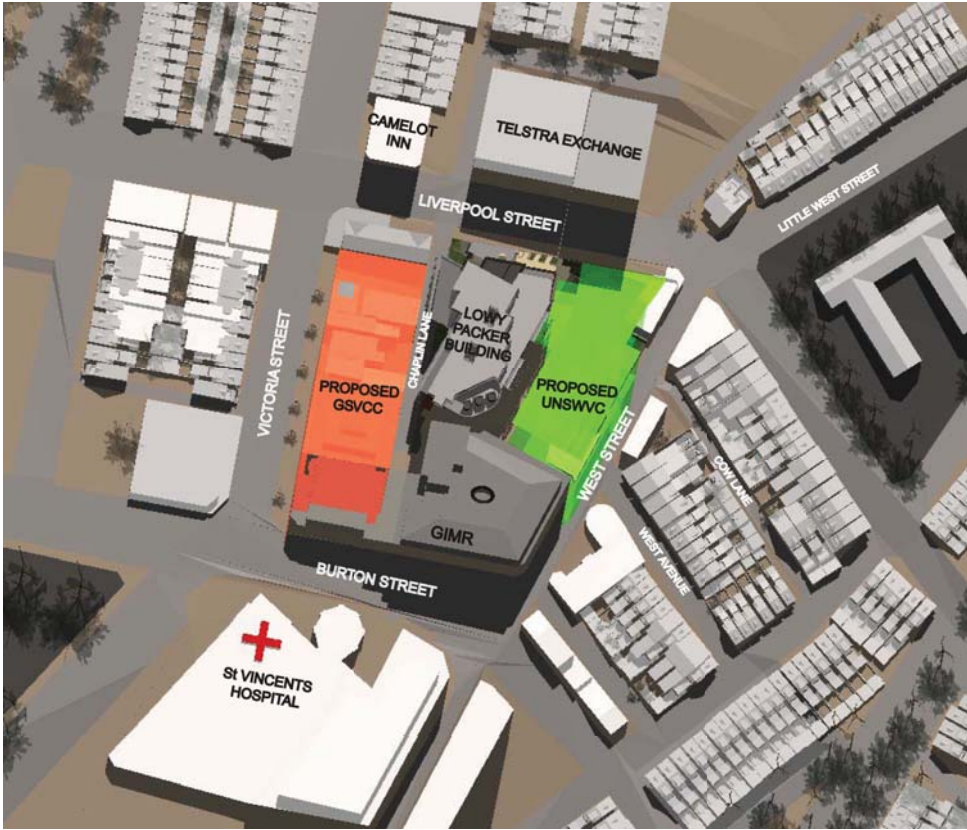

12:00pm



3:00pm

SHADOWS LEGEND

- EXISTING BUILDING SHADOWS
- NEW GSVCC SHADOWS
- NEW UNSWVC SHADOWS

Client



Planners
URBIS

Level 21 321 Kent Street Sydney NSW 2000
T +612 8233 9900 F +612 8233 9966
Info@urbis.com.au



Architects
Daryl Jackson Robin Dyke Pty Ltd
Architects

64 Rose Street Chippendale NSW 2008
T +612 9319 2955 F +612 9698 1116
www.djrd.com.au



Project

St. VINCENT'S RESEARCH PRECINCT
DARLINGHURST

08 411

project number

DEC 2009

DATE

N.T.S.

scale

**EQUINOX SHADOW
DIAGRAMS - MAR/SEP 21**

drawing title

SK 18

drawing number

