



TOTAL OPEN SPACE AREA: 13,200sqm

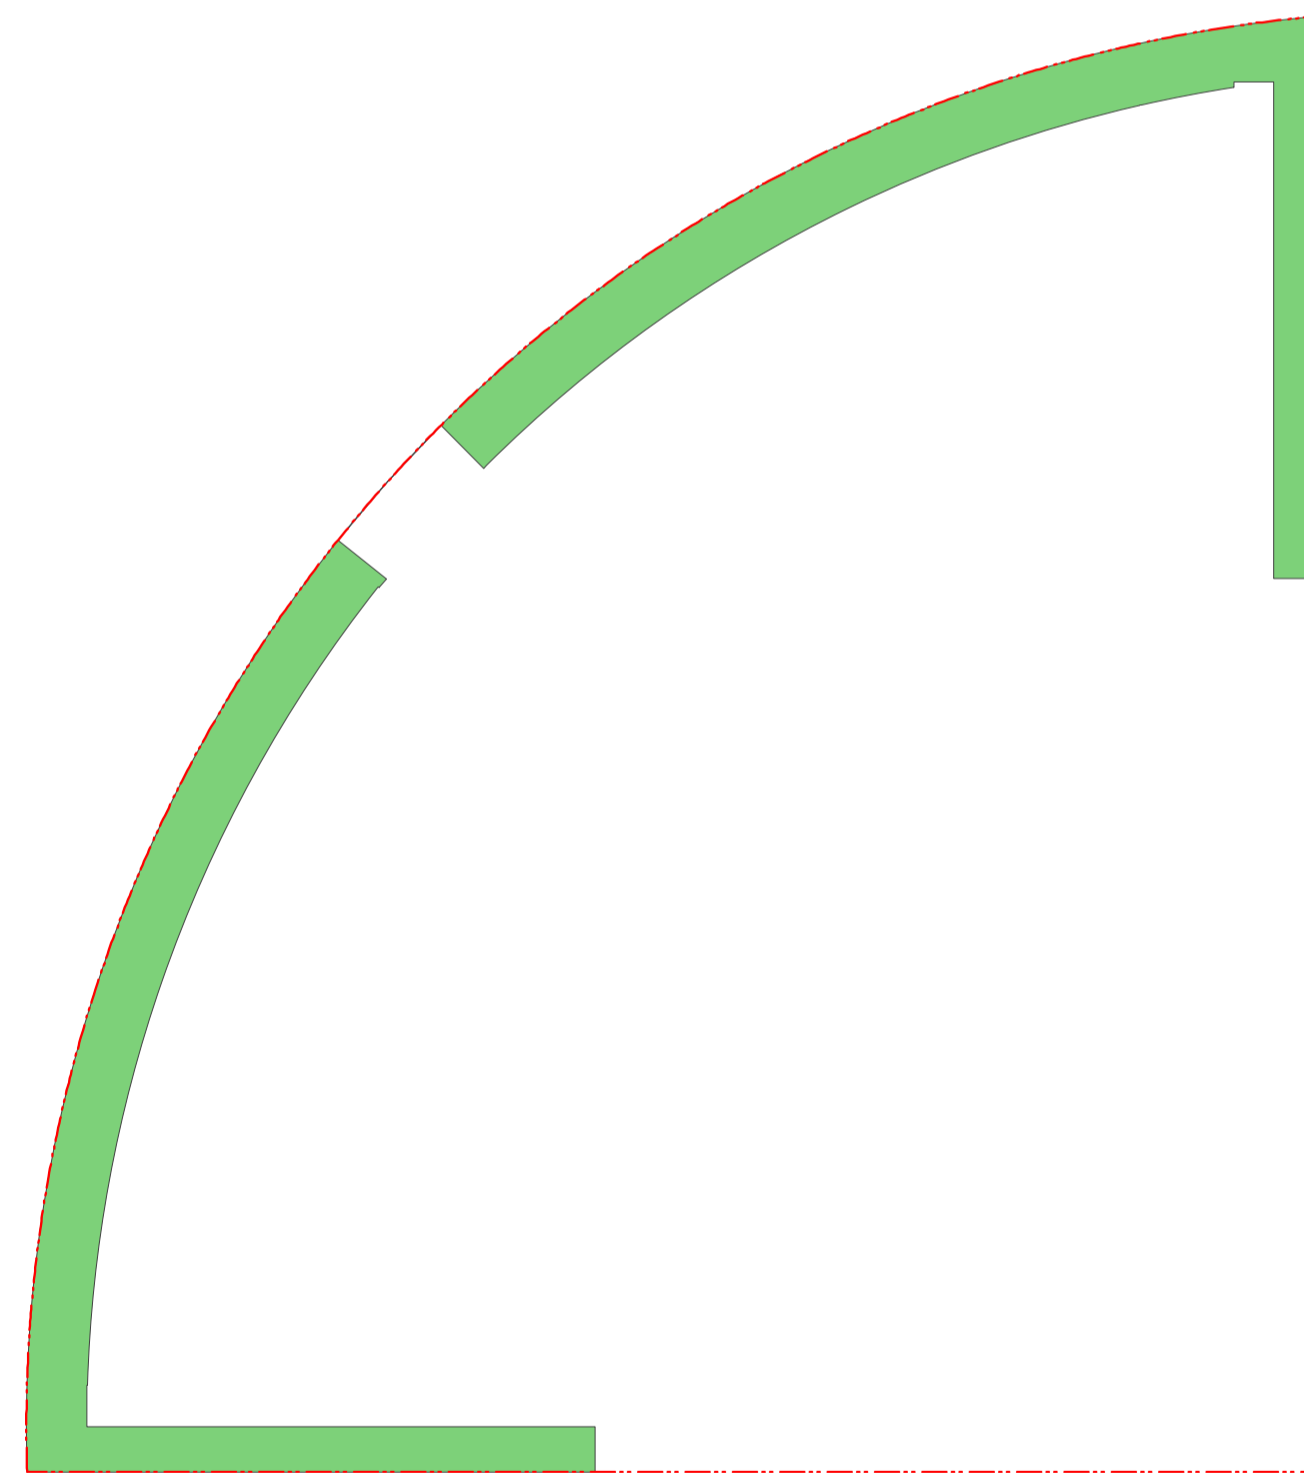

SITE AREA, excluding Amalfi Drive: 23,191sqm



DEEP SOIL AREA (communal open space): 2,880 sqm

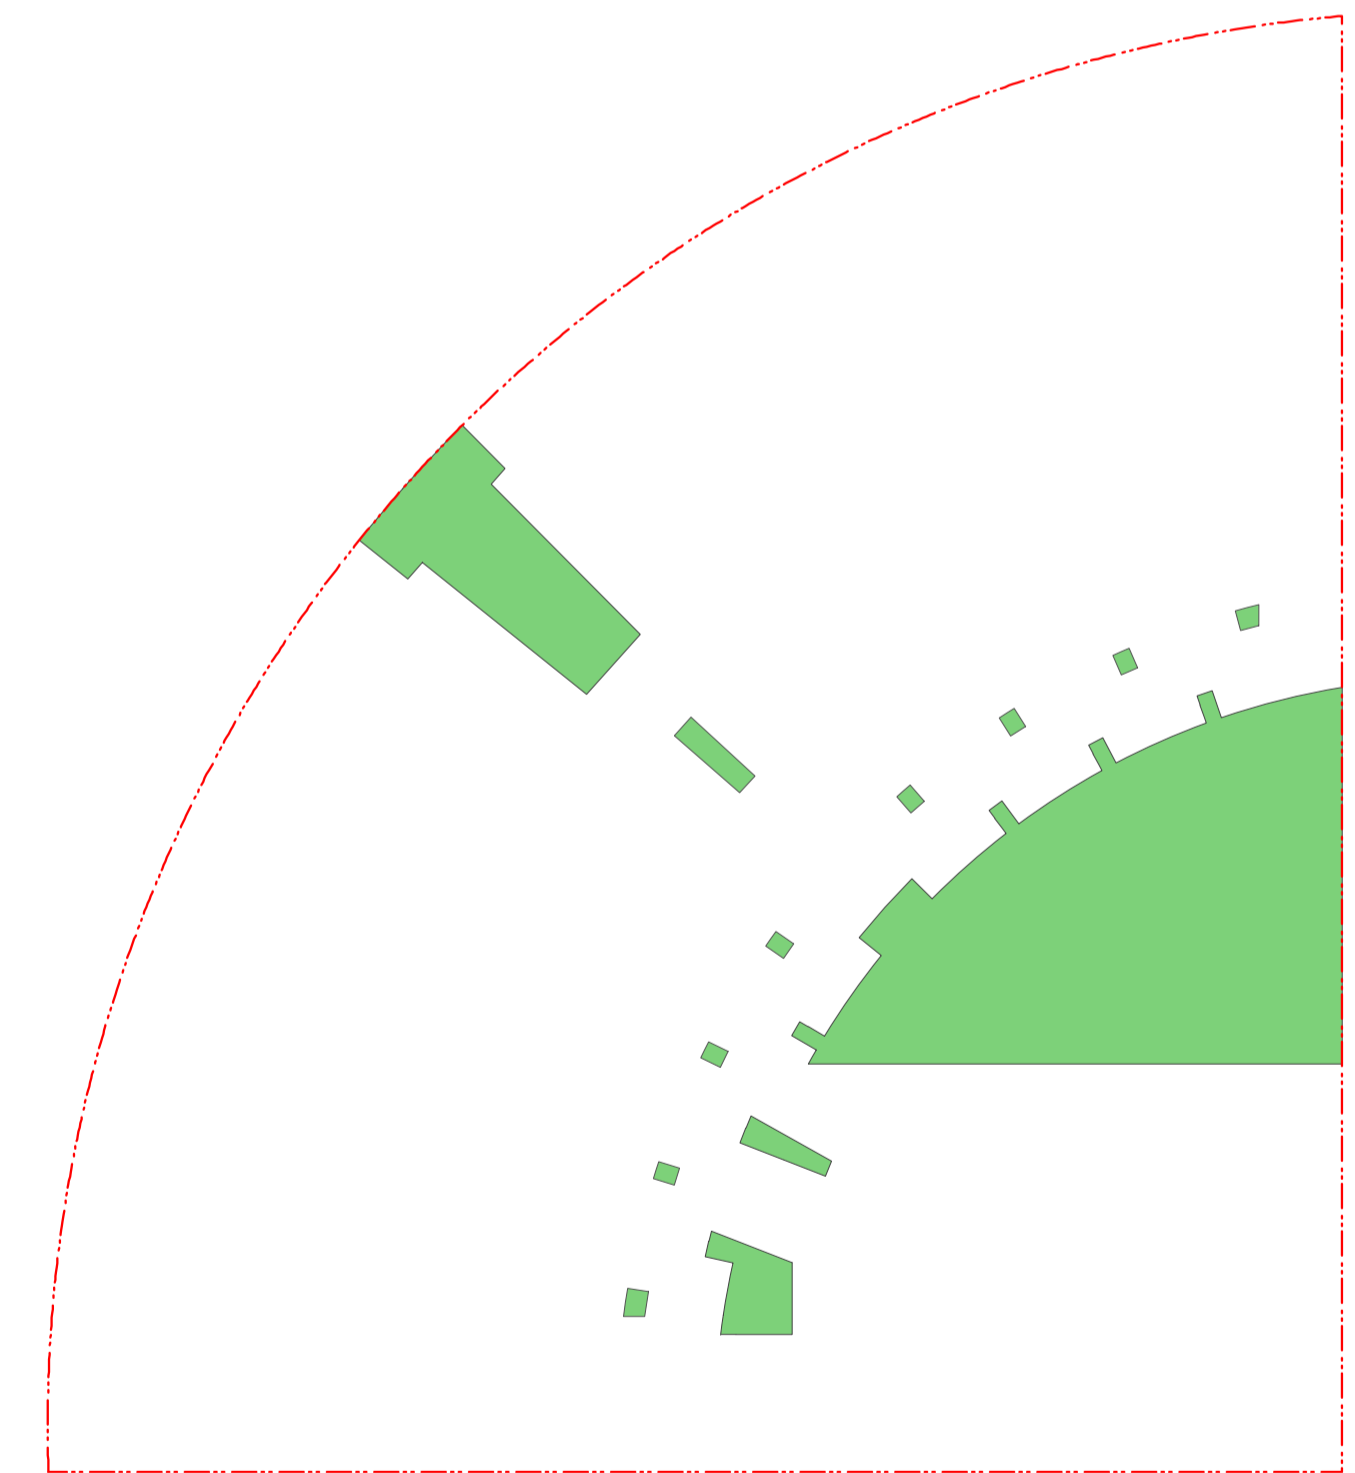

DEEP SOIL AREA (public open space): 3,150 sqm

NOMINATED ARCHITECT		Nicholas Turner 6495 DUIG Quality Endorsed Company ISO 9001:2000 Licence Number 4168	
Drawn By	Filename	Cad File Name	PRINTED
JG			Henlia No 3 Pty Ltd
SCALE	@ A1	@ A3	03.05.10
<small>This drawing is copyright and shall remain the property of Turner+Associates Architects. No reproduction without permission. Unless noted otherwise this drawing is NOT FOR CONSTRUCTION. Do not scale from drawings. Figured dimensions shall take precedence.</small>			

F	3/5/10	kjd	Areas updated
E	17/11/09	kjd	Concept Plan submission
D	07/07/09		Stage 1 DA Issue
C	-	-	-
B	-	-	-
A	26/06/09	KD	Issued for Information
No.	Date	Appr	Revision Notes

Area Diagrams_Stage 1 DA

Job No.	08053		Bay Park 23 Bennelong Parkway Wentworth Point NSW 2127
Drawing No.	DA06		
Rev	F	TURNER+ASSOCIATES <small>L1 410 CROWN STREET SURRY HILLS NSW 2010 T 02 8668 0000 F 02 8668 0088</small>	