



June 21 9am Shadows

SHADOW EFFECT OF POP UP

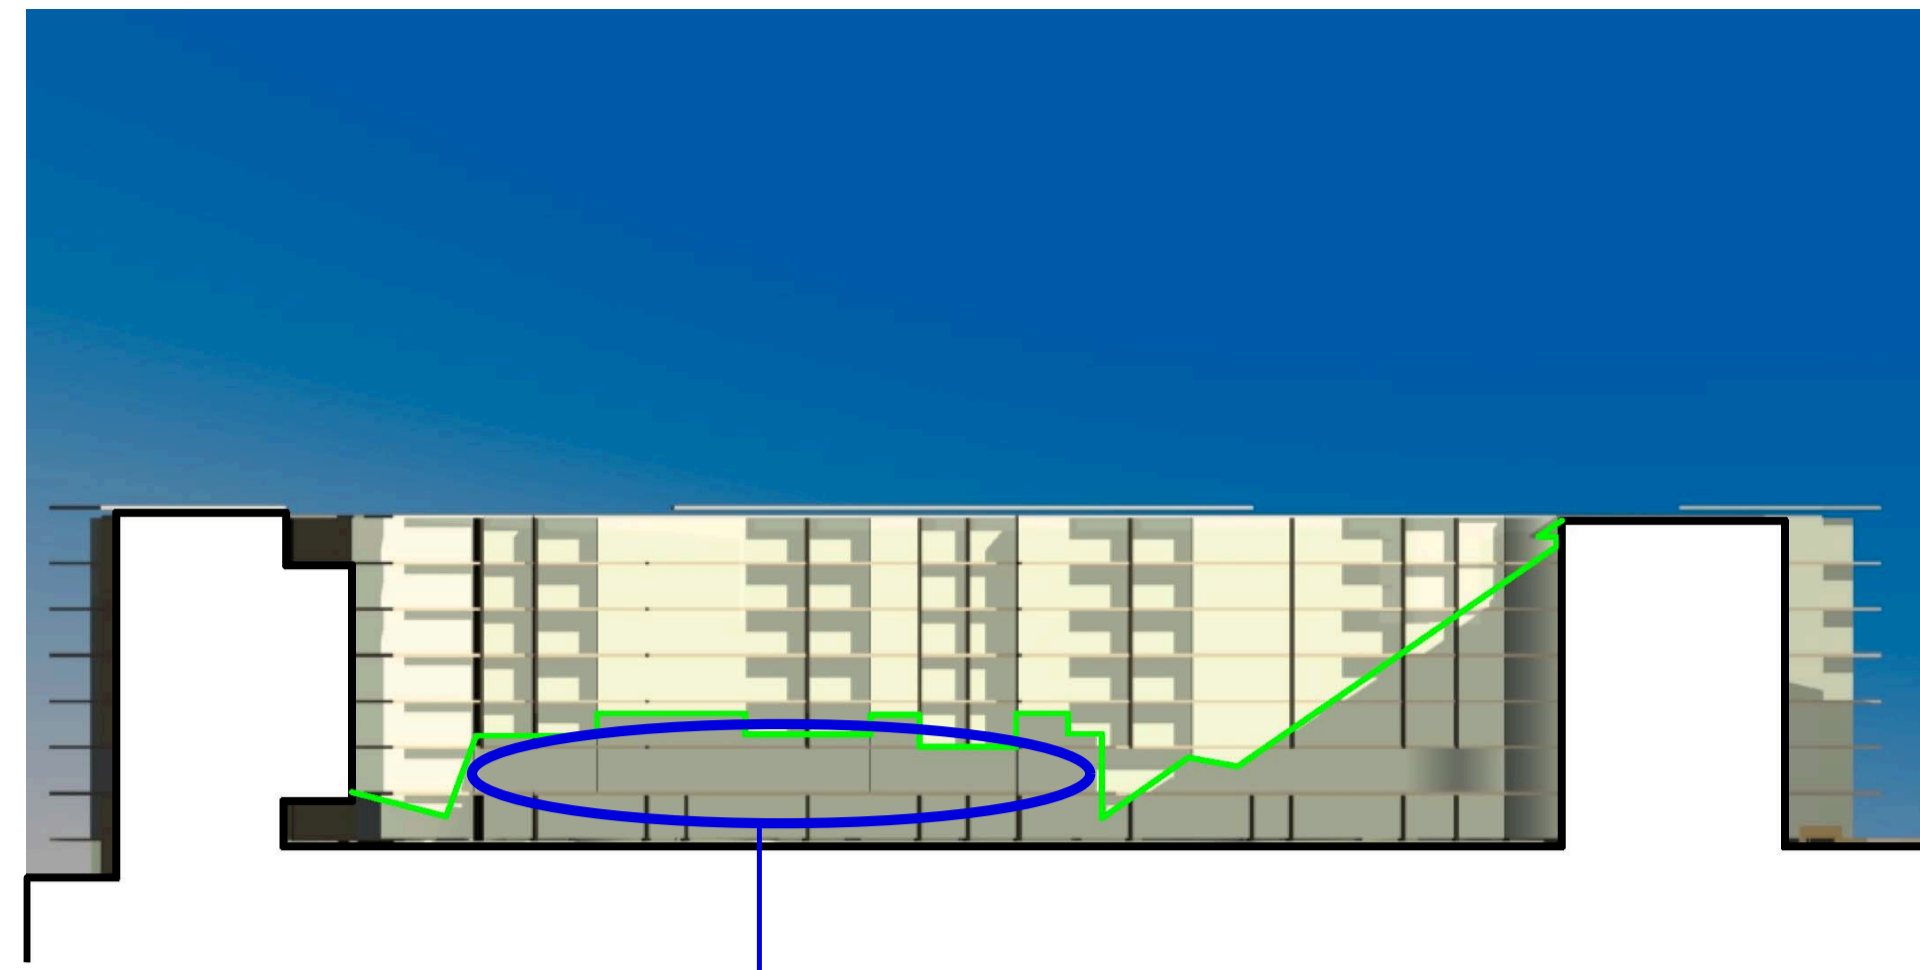


June 21 10am Shadows

SHADOW EFFECT OF POP UP

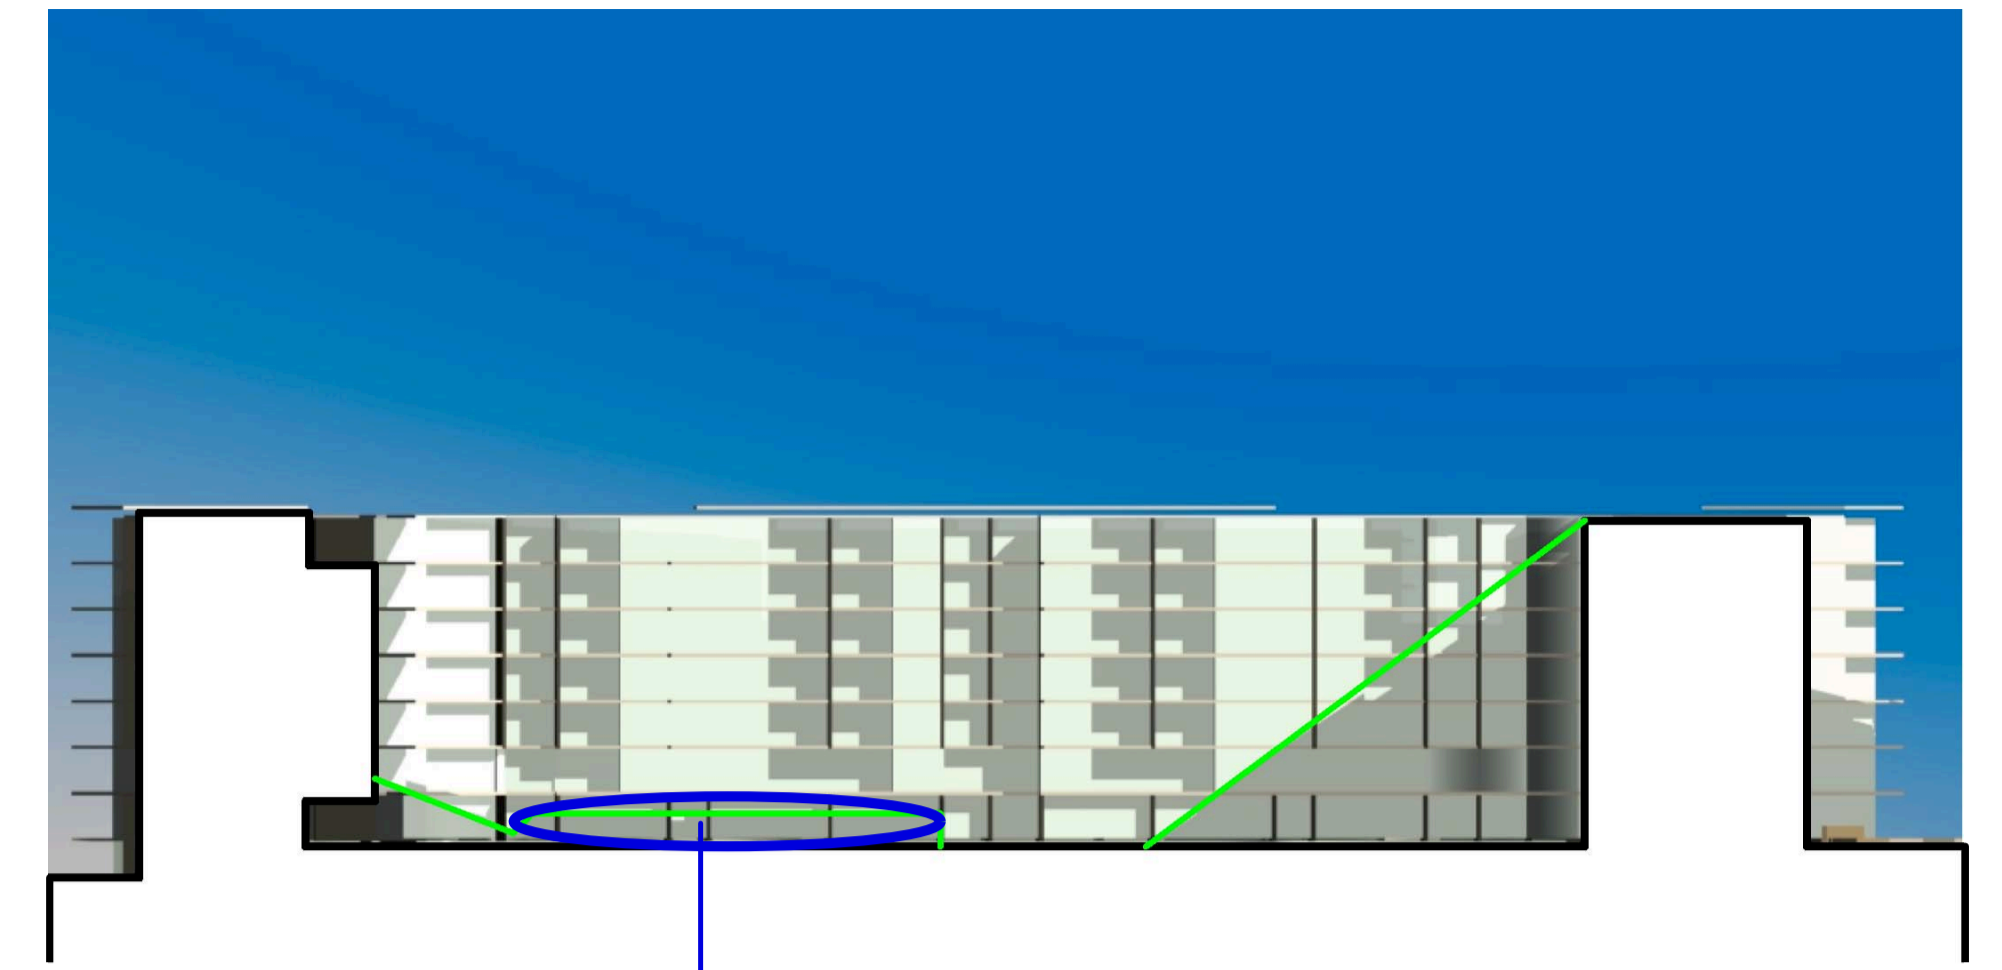


June 21 11am Shadows

SHADOW EFFECT OF POP UP

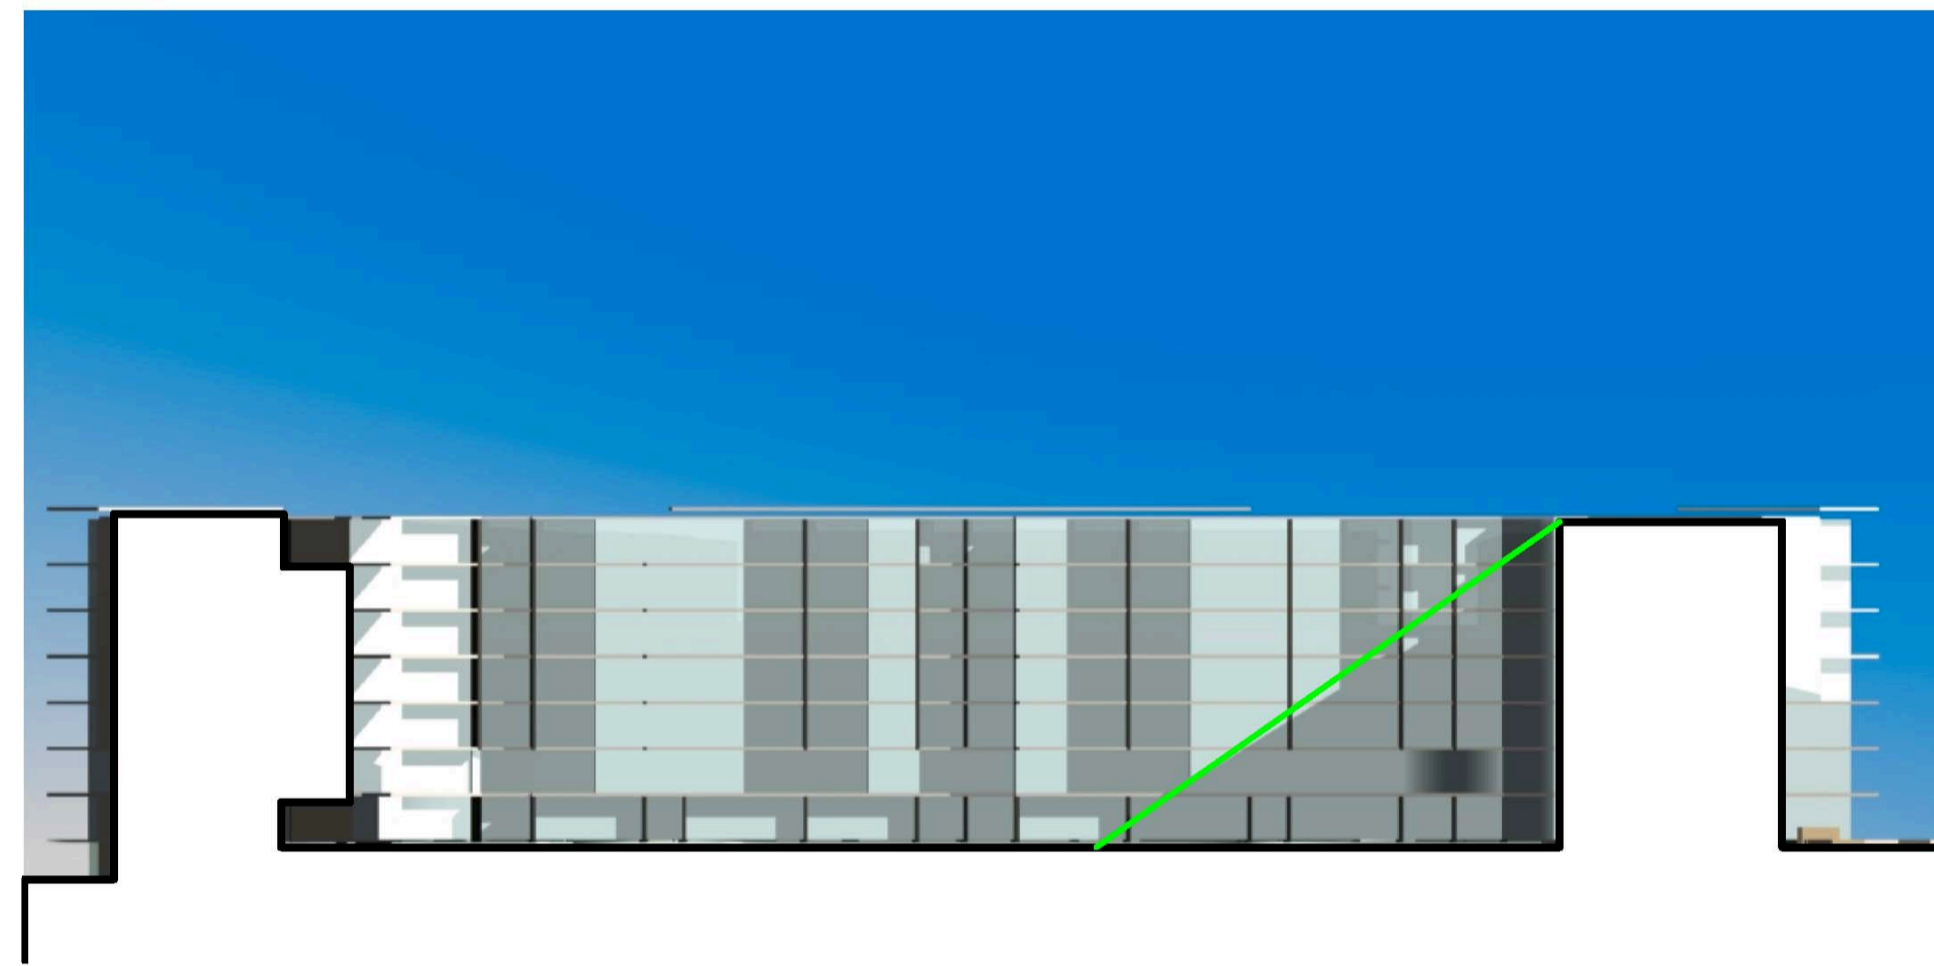

June 21 12am Shadows

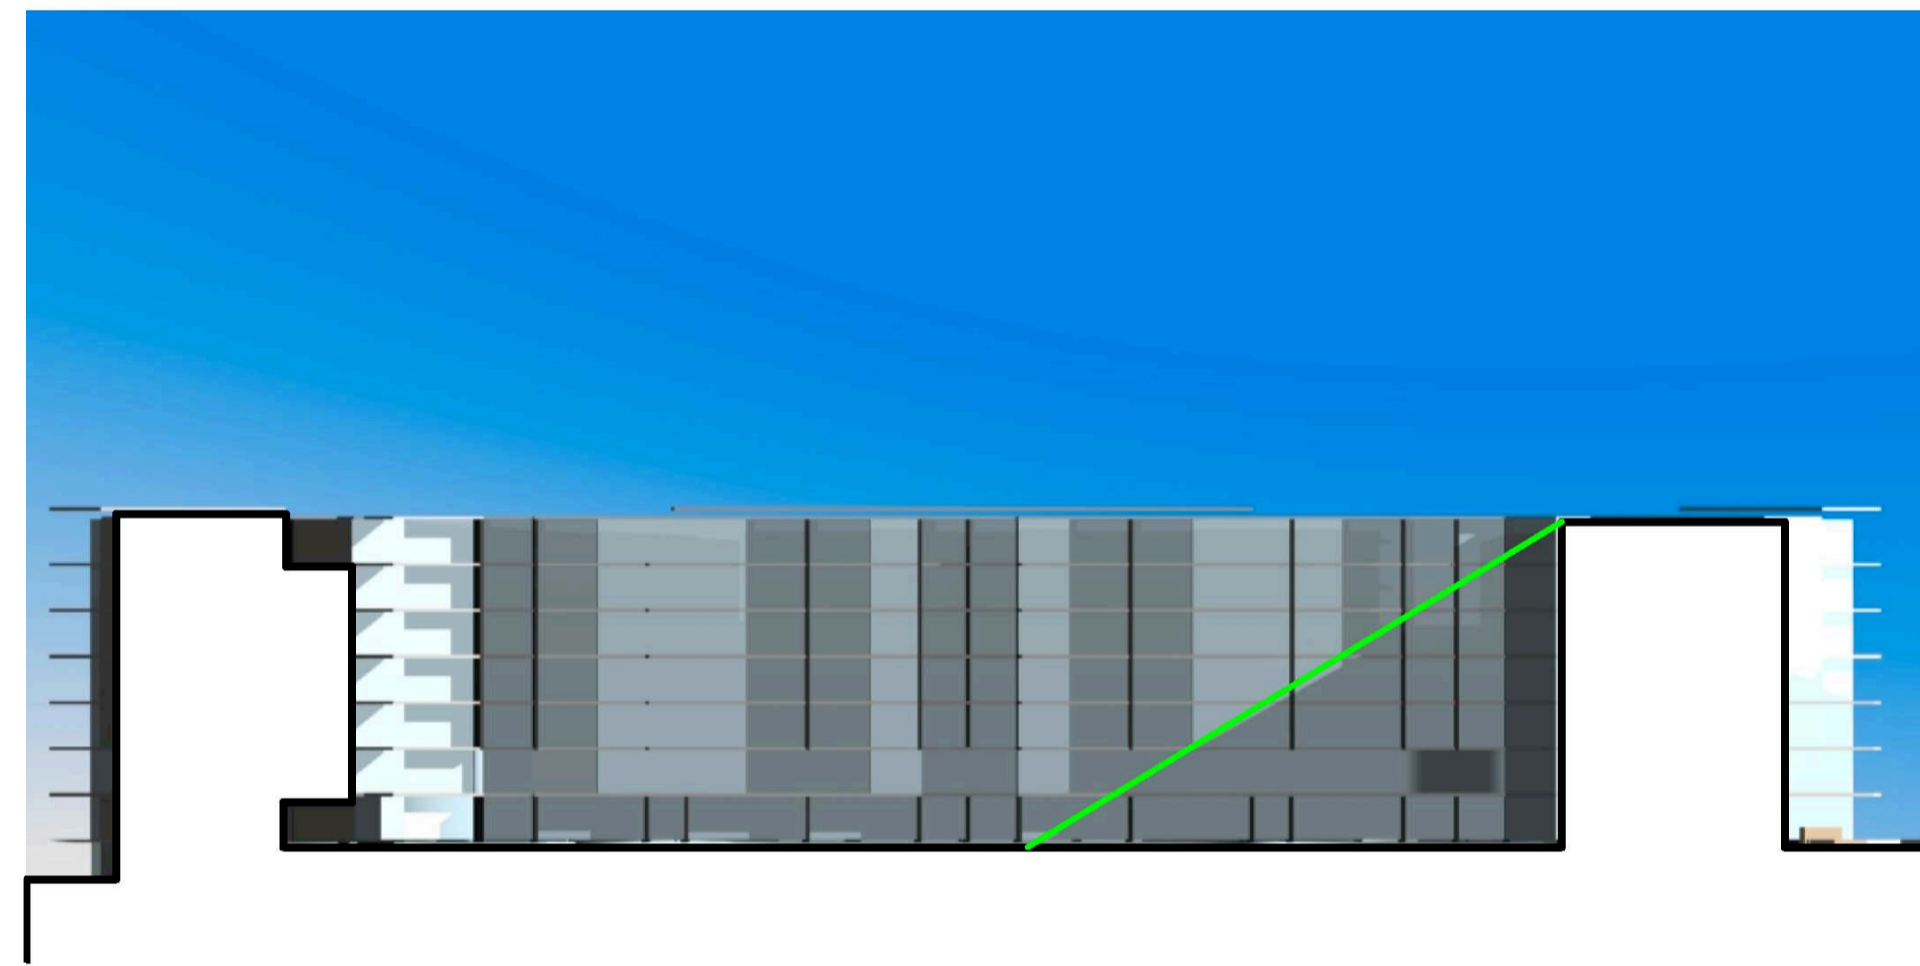


June 21 1pm Shadows



June 21 2pm Shadows



June 21 3pm Shadows

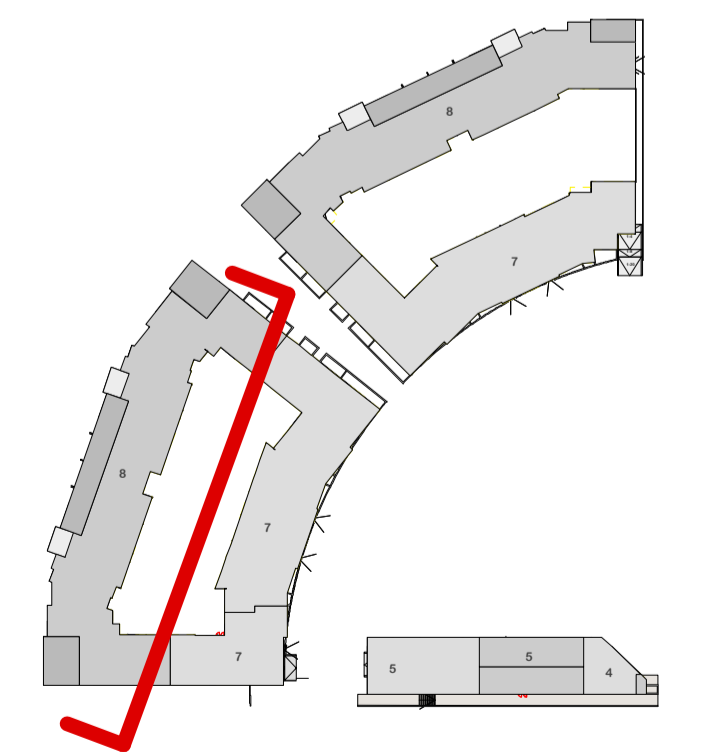

NOMINATED ARCHITECT:		Nicholas Turner 6995 DUIG Quality Endorsed Company ISO 9001:2000 Licence Number 4168	
Drawn By:	Filename	PRINTED	Henlia No 3 Pty Ltd
SCALE	@ A1 - @ A3	05.05.10	This drawing is copyright and shall remain the property of Turner+Associates Architects. No reproduction without permission. Unless noted otherwise this drawing is NOT FOR CONSTRUCTION. Do not scale from drawings. Figured dimensions shall take precedence.

B	05/5/10	kjd	Shadows updated
A	17/11/09	kjd	Concept Plan submission
No.	Date	Appr	Revision Notes

Shadows to courtyard elevation 1 (winter solstice)

Job No.	08053		
Drawing No.	DA 54		
Rev	B	TURNER+ASSOCIATES	
L1 410 CROWN STREET SURRY HILLS NSW 2010 T 02 8668 0000 F 02 8668 0088			

Bay Park

23 Bennelong Parkway Wentworth Point NSW 2127

