


June 21 9am Shadows

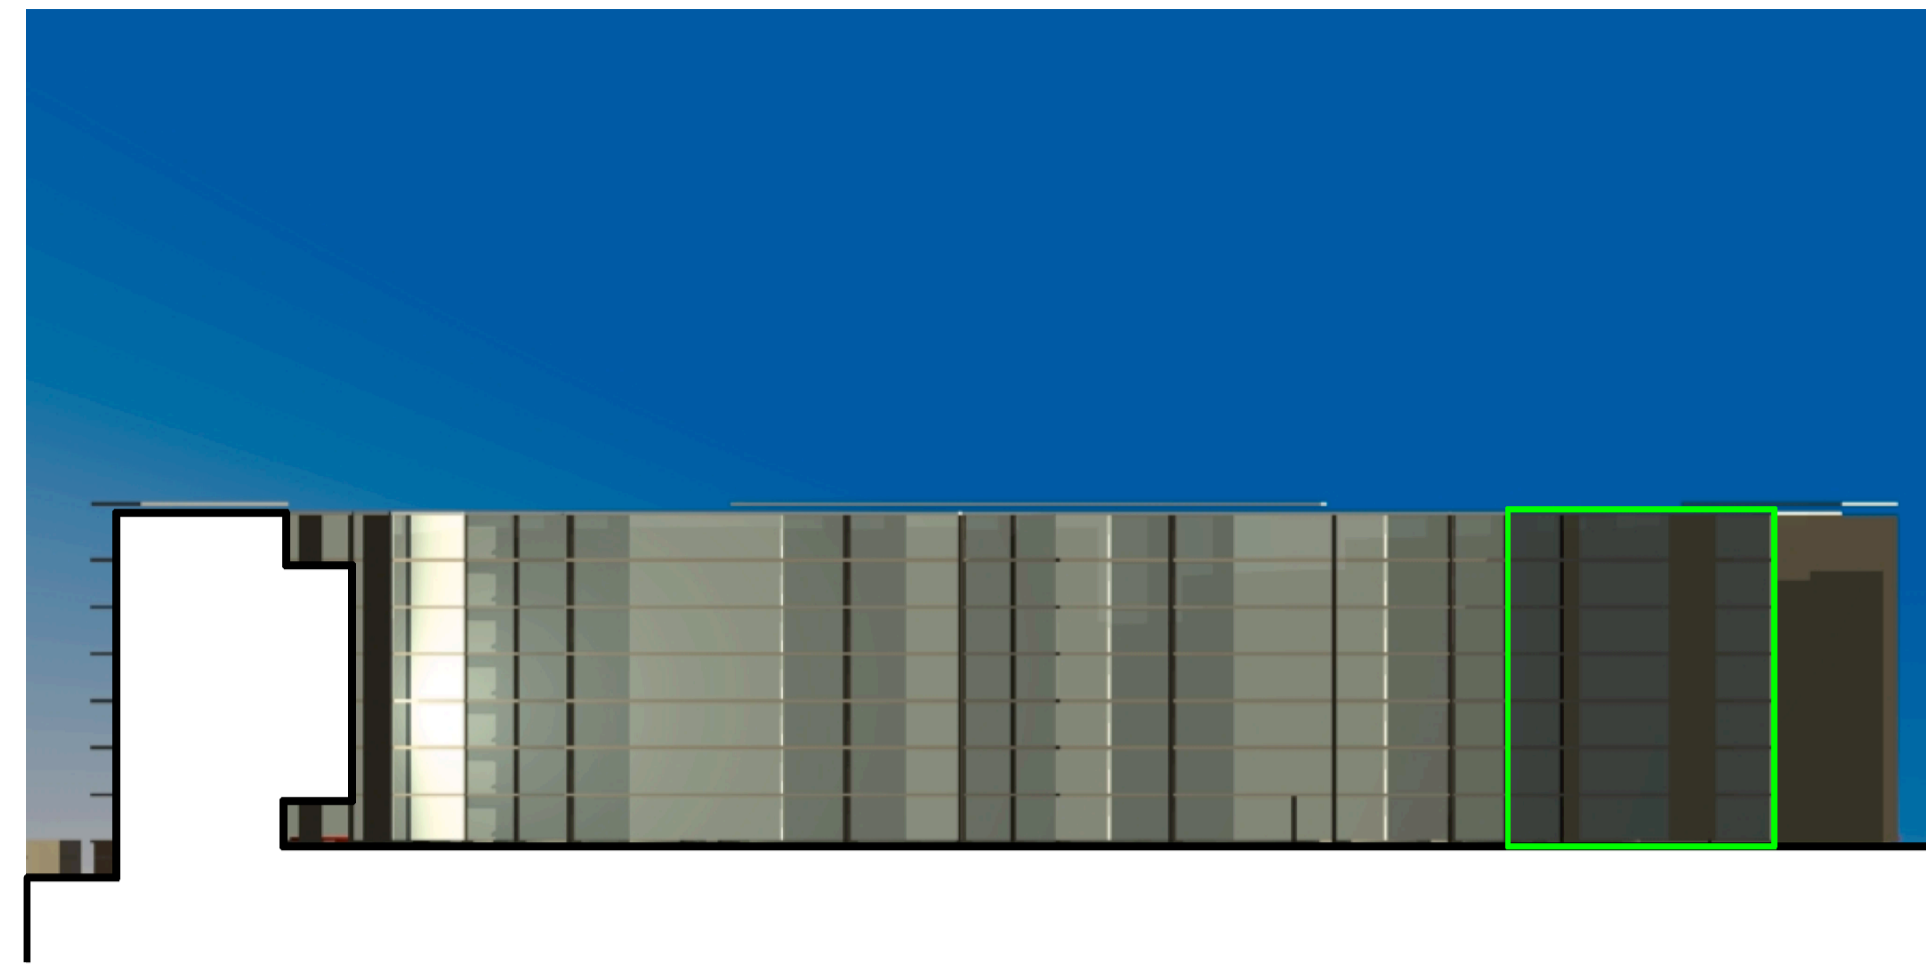

June 21 10am Shadows



June 21 11am Shadows



June 21 12am Shadows




June 21 1pm Shadows



June 21 2pm Shadows



June 21 3pm Shadows

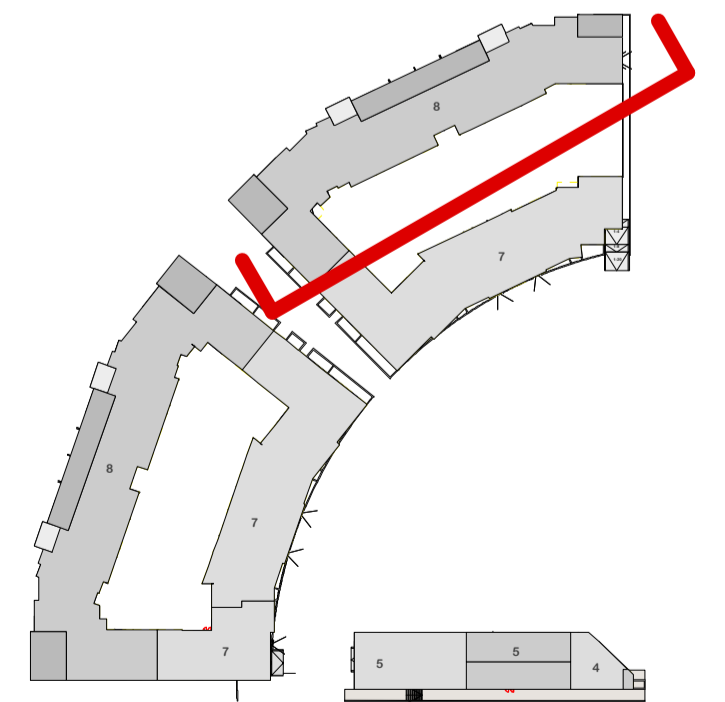

NOMINATED ARCHITECT:		Nicholas Turner 6995 DUIG Quality Endorsed Company ISO 9001:2000 Licence Number 4168	
Drawn By:	Filename	PRINTED	Henlia No 3 Pty Ltd
SCALE	@ A1 - @ A3	05.05.10	This drawing is copyright and shall remain the property of Turner+Associates Architects. No reproduction without permission. Unless noted otherwise this drawing is NOT FOR CONSTRUCTION. Do not scale from drawings. Figured dimensions shall take precedence.

B	10/5/10	kjd	Shadows updated
A	17/11/09	kjd	Concept Plan submission
No.	Date	Appr	Revision Notes

Shadows to courtyard elevation 2 (winter solstice)

Job No.	08053			Bay Park
Drawing No.	DA 55			23 Bennelong Parkway Wentworth Point NSW 2127
Rev	B	TURNER+ASSOCIATES		L1 410 CROWN STREET SURRY HILLS NSW 2010 T 02 8668 0000 F 02 8668 0088