




Proposed Marina Extension and Associated vehicle parking

Drawing Schedule		
Drawing No.	Title	Revision
KF 108137-A	Survey	
M 001	2009 Marina Submission	B
CP 001	Existing Car Park Layout	C
CP002	Proposed New Car Park Plan	E
CP003	Proposed New Car Park Detail	C
CP004	Section thro' new Car Park	B

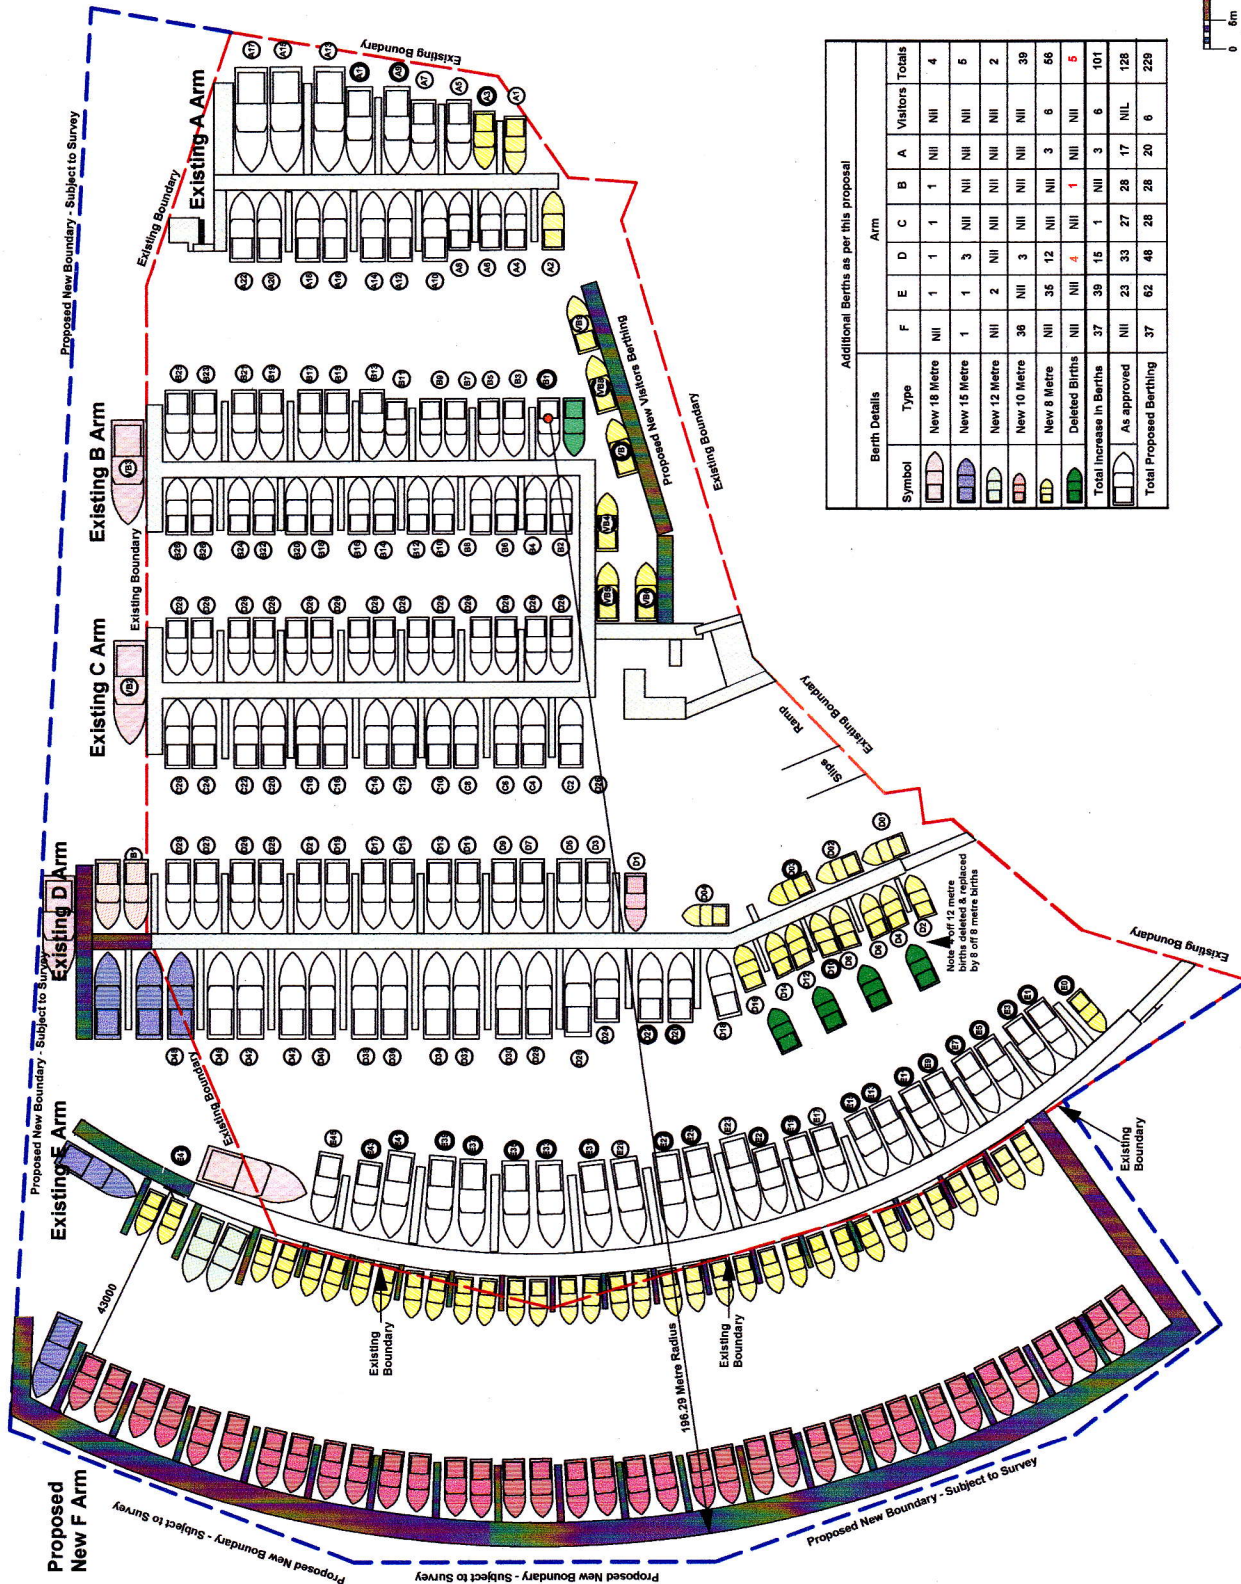

Additional Berths as per this proposal

Berth Details	Arm										Totals
	Symbol	Type	F	E	D	C	B	A	Visitors		
		New 18 Metre	NII	1	1	1	1	NII	NII	4	4
		New 15 Metre	1	1	3	NII	NII	NII	NII	5	5
		New 12 Metre	NII	2	NII	NII	NII	NII	NII	2	2
		New 10 Metre	38	NII	3	NII	NII	NII	NII	39	39
		New 8 Metre	NII	35	12	NII	NII	3	6	66	66
		Deleted Berths	NII	NII	4	NII	1	NII	NII	5	5
		Total Increase in Berths	37	39	15	1	NII	3	6	101	128
		As approved	NII	23	33	27	28	17	NII	128	128
		Total Proposed Berthing	37	62	48	28	20	6	229	229	229




St. George Motor Boat Club
2 Wellington St. Sans Souci


2009 Marina Submission

M001

B

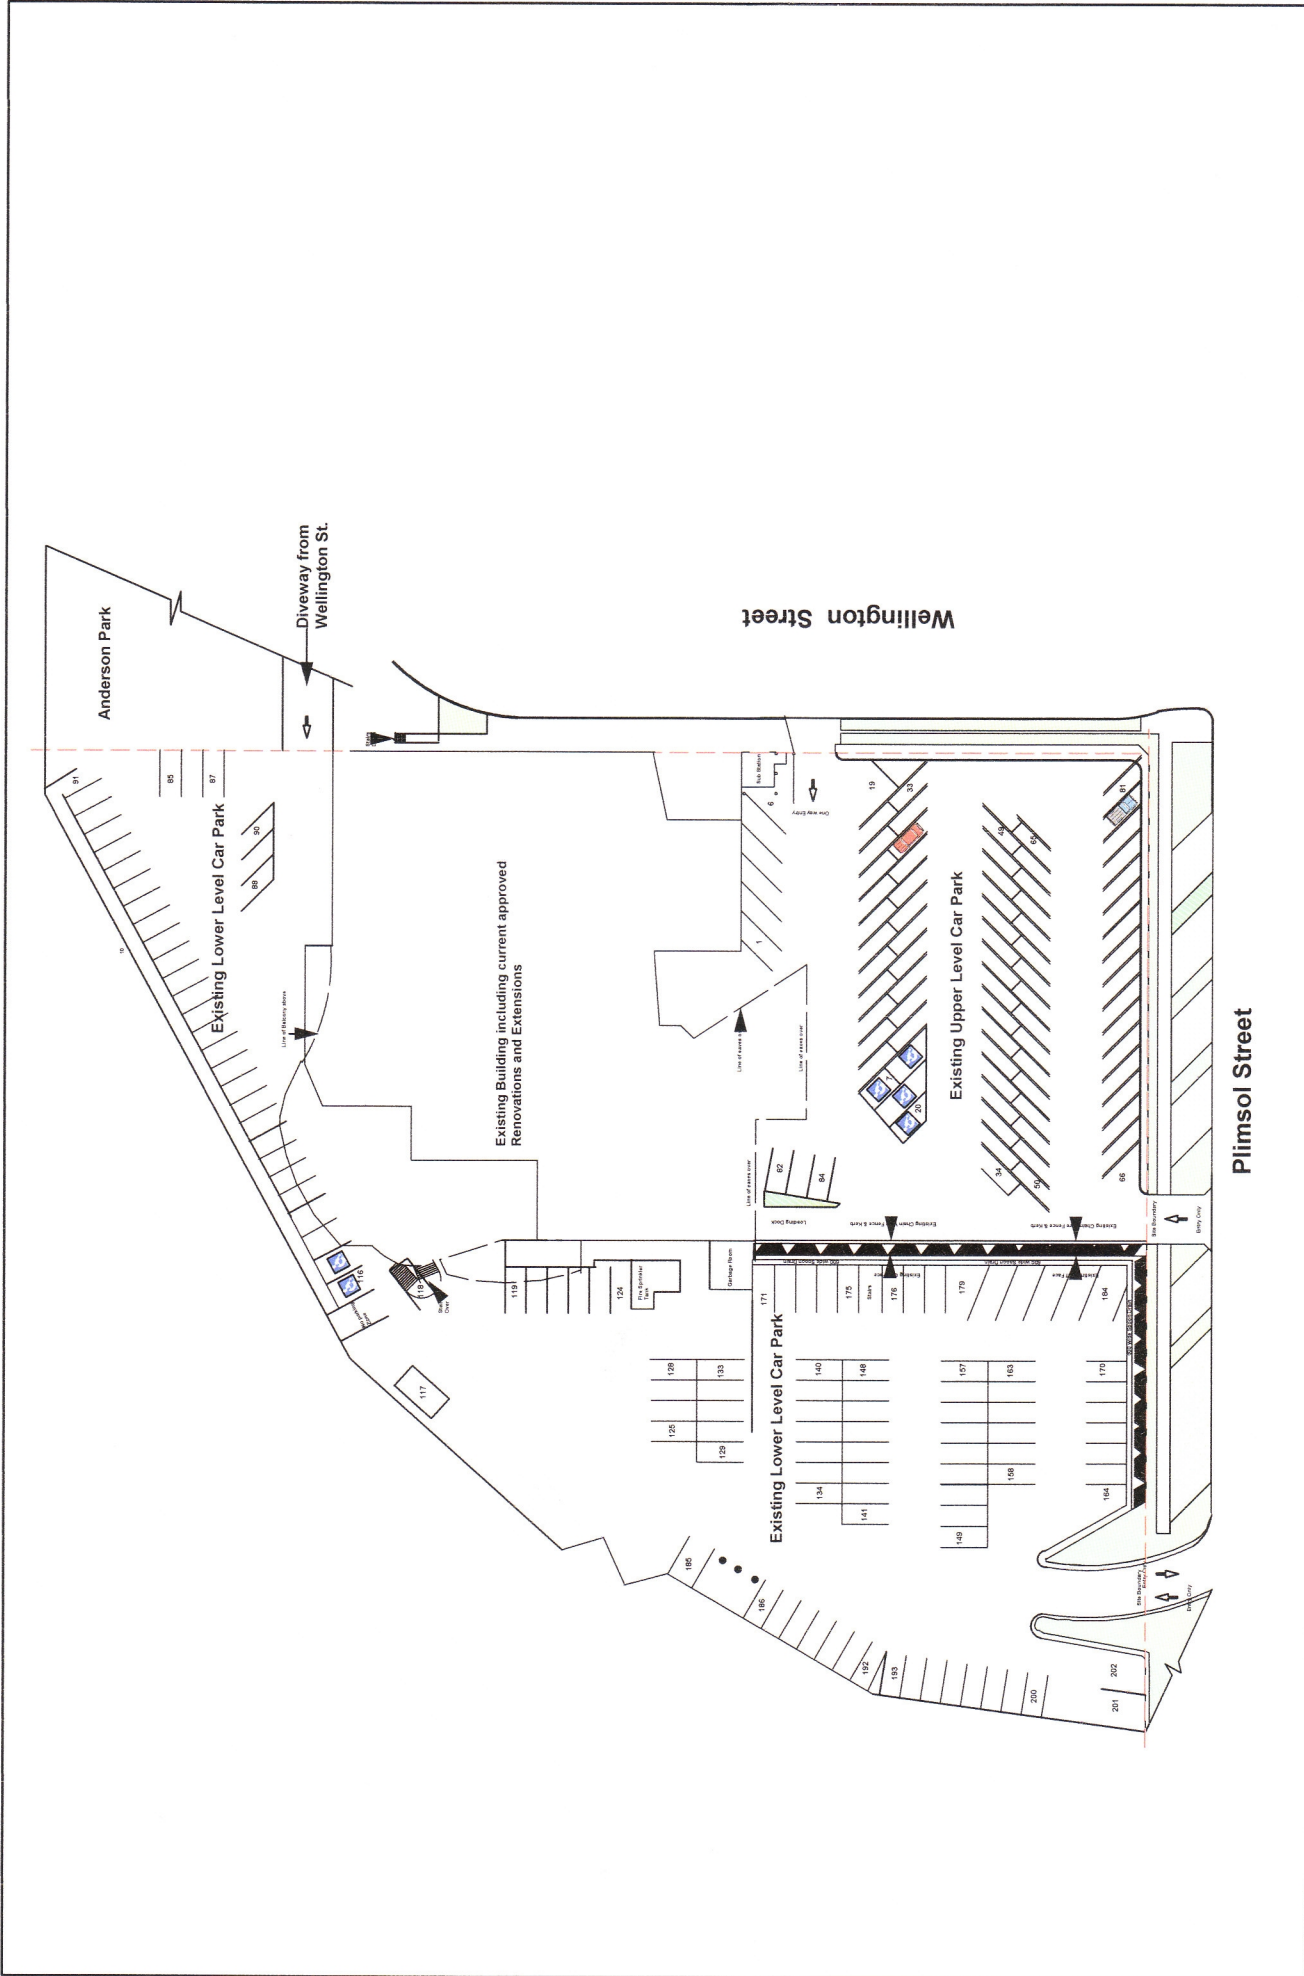

	Project St. George Motor Boat Club 2 Wellington Street Sans Souci	Drawn DB	Scale 1 : 300	Date 7/11/09	Drawing No. CP00 1	Revision No. C
Title Existing Car Parking						

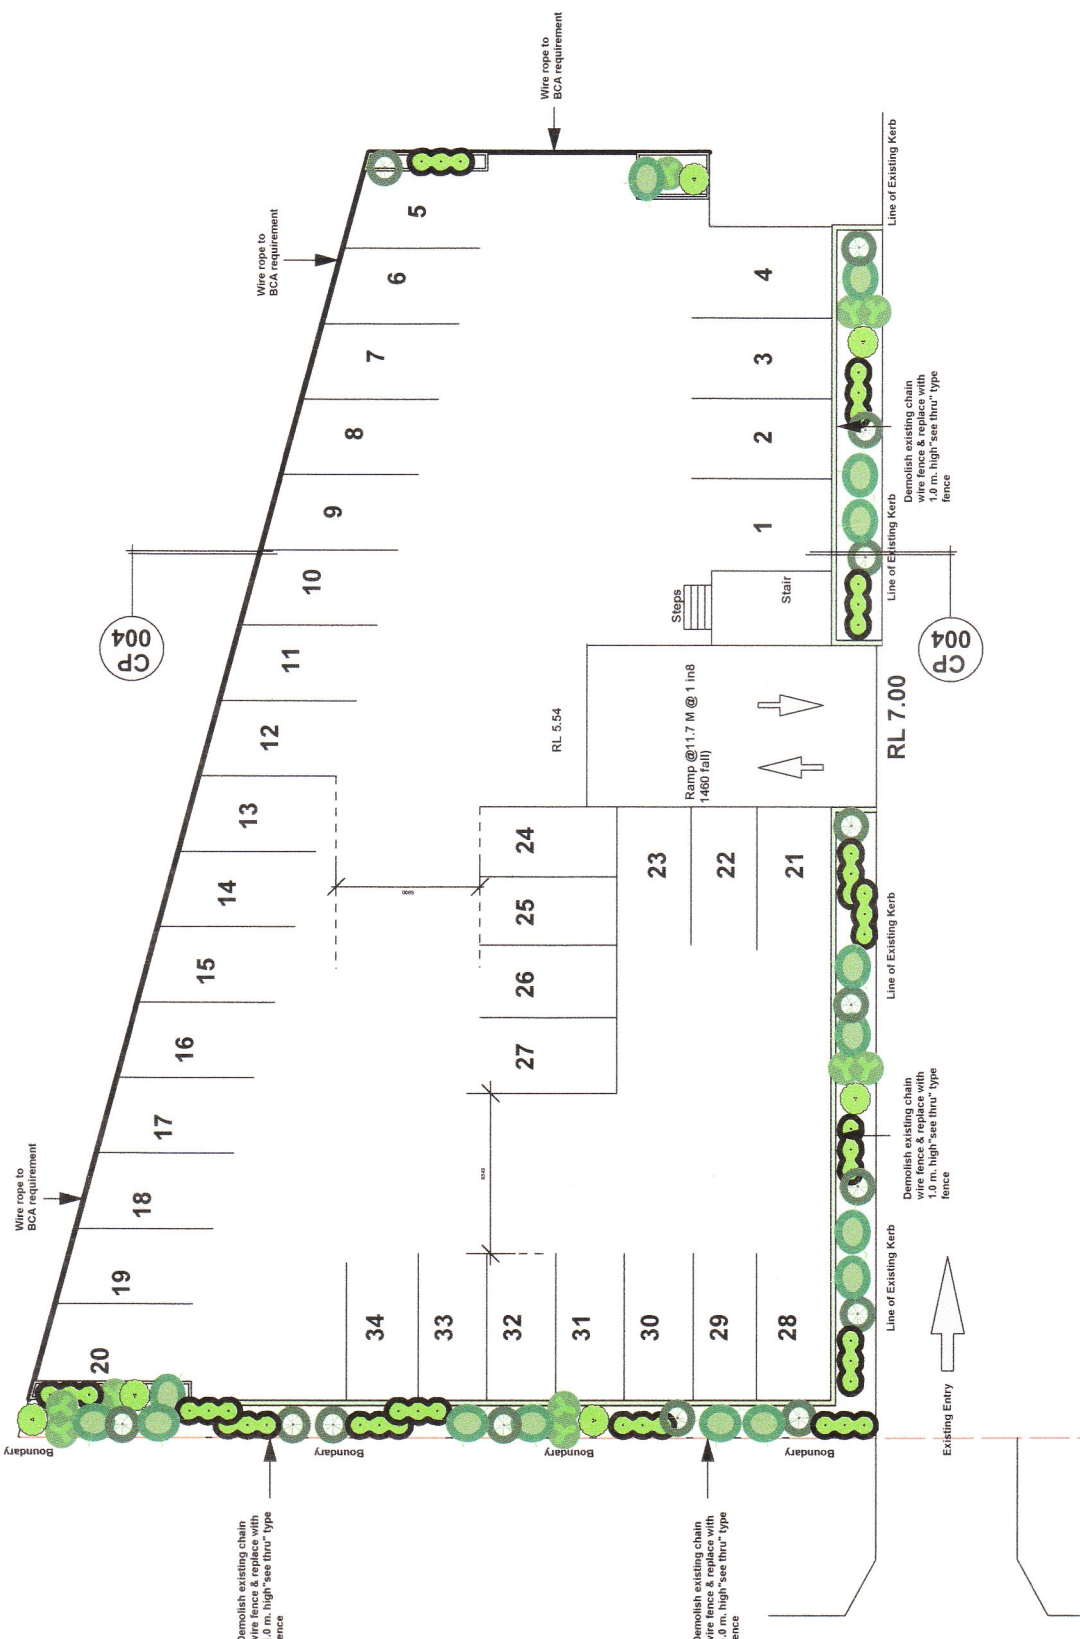

Parking Space Schedule		
Space No.	Width	Length
N1 & M4	3460	5400
N 2 & N3	3000	5400
N6	2800	5400
N8 - N19	2820	5400
N20 - N23	2800	5400
N24 - N27	2800	5400
N28	2900	5400
N29 - N34	2870	5400

PROJECT

St. George Motor Boat Club
2 Wellington St. Sans Souci

DRAWN

DB

SCALE

As Shown

DATE

02/12/09

DWG NO


CP00 3

REV

C

TITLE

Proposed New Park Detail

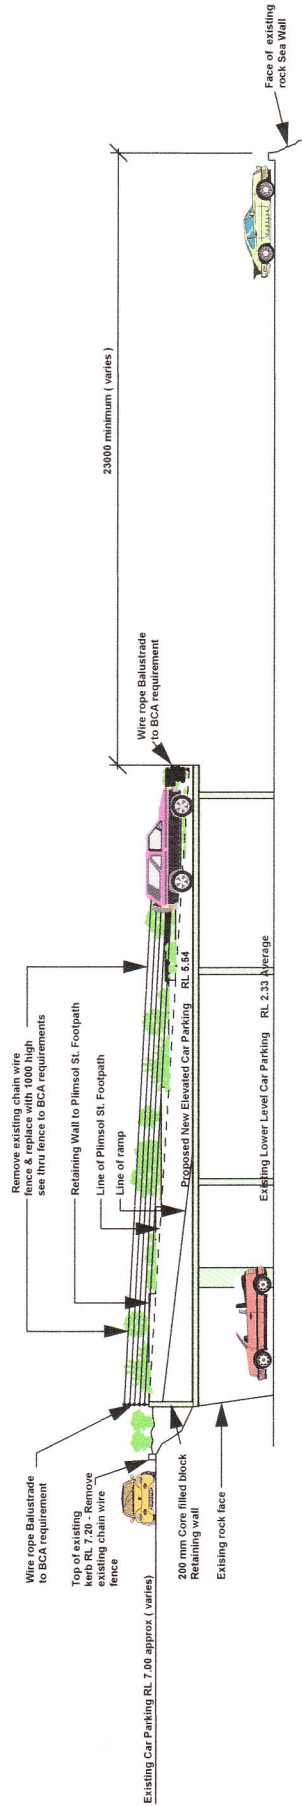

Notes

1. Design of structural Slabs, Beams and Columns to future Structural Engineers details



St. George Motor Boat Club
2 Wellington St. Sans Souci

PROJECT

DRAWN
DB

SCALE
As Shown

DATE
02/12/09

DWG NO

CP00 4

REV

B

Section through new Car Park