


VIEW FROM NORTH EAST

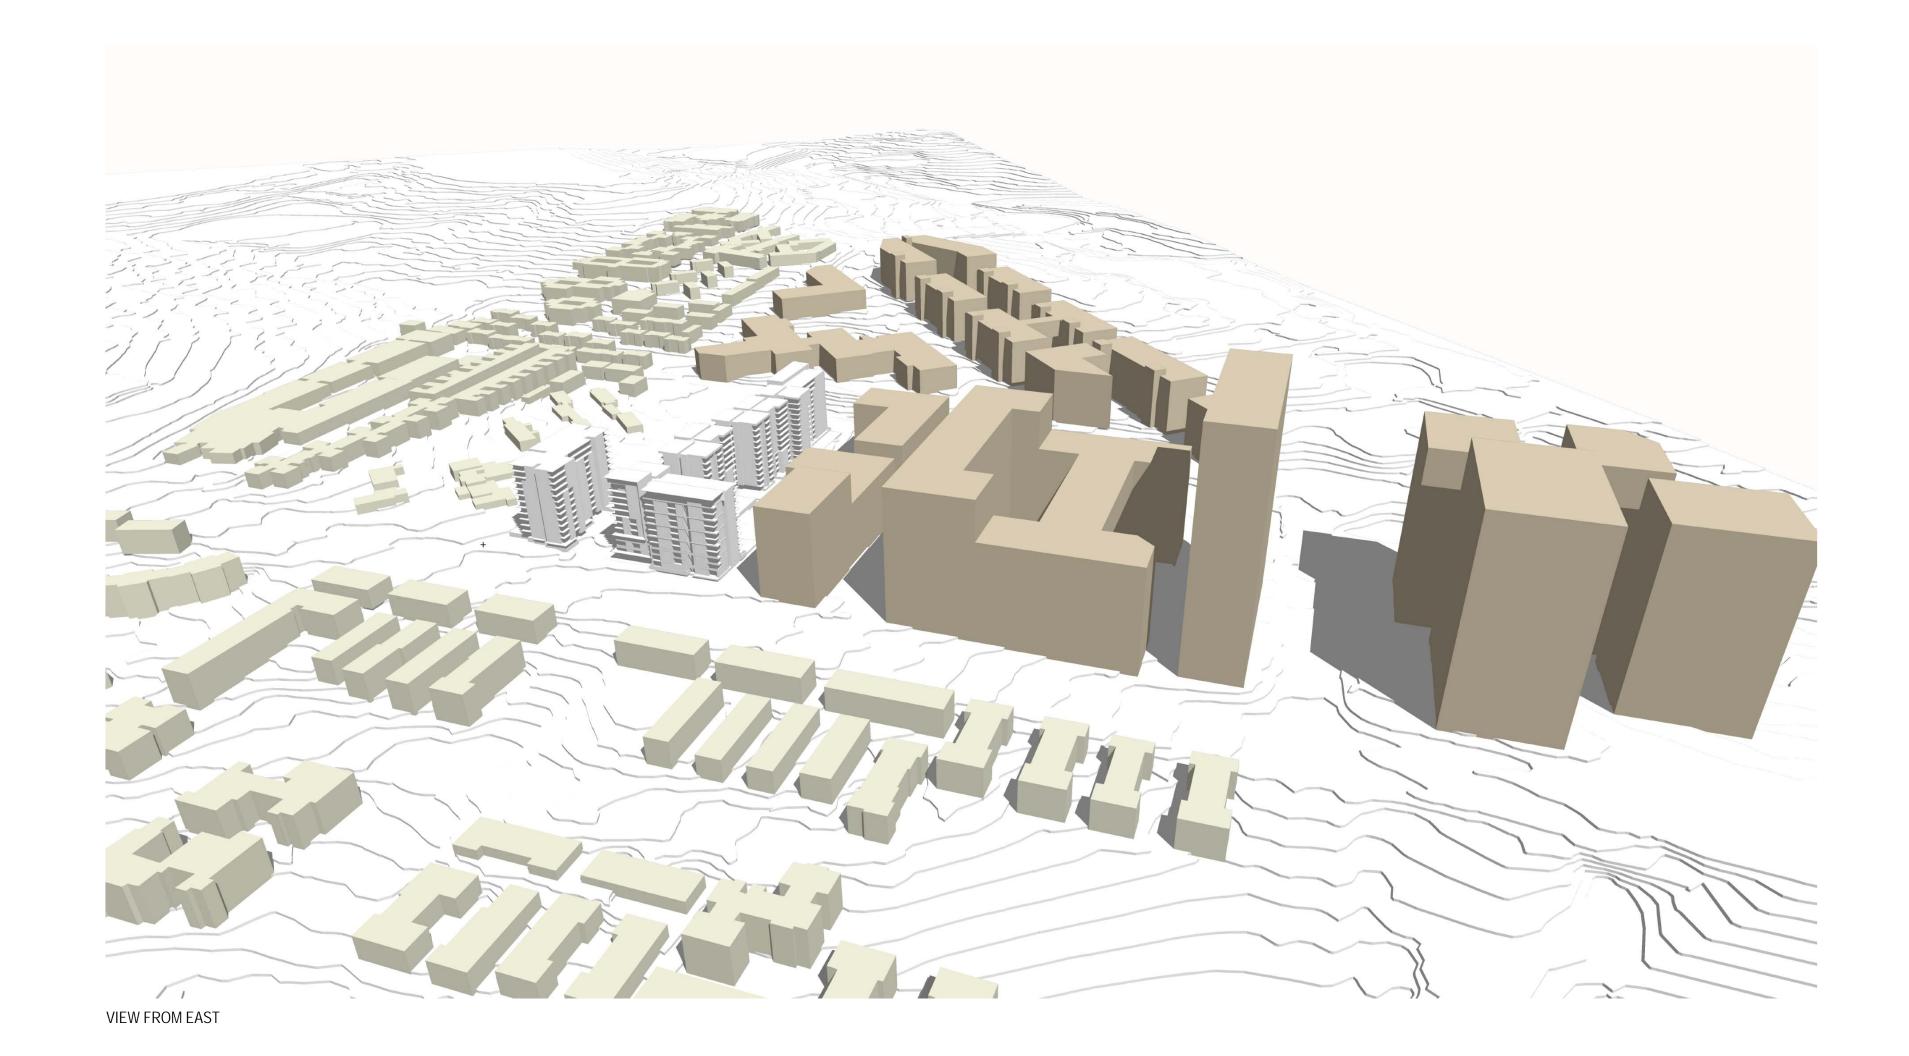

VIEW FROM WE

NOTES

THIS DRAWING IS COPYRIGHT © AND SHALL REMAIN THE PROPERTY OF TURNER + ASSOCIATES ARCHITECTS. NO REPRODUCTION WITHOUT PERMISSION. UNLESS NOTED OTHERWISE THIS DRAWING IS NOT FOR CONSTRUCTION. DO NOT SCALE FROM DRAWINGS, FIGURED DIMENSIONS SHALL TAKE PRECEDENCE.

