
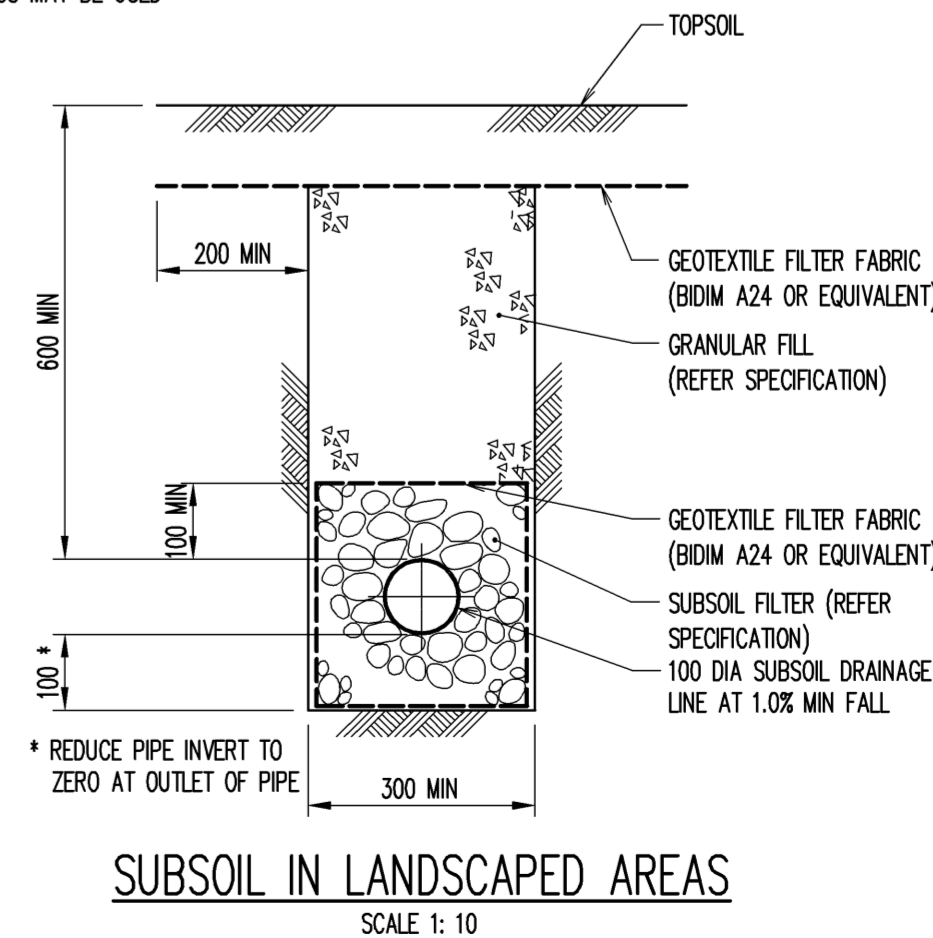


THE USE OF TACTILE PAVERS IS TO BE
CONFIRMED BY THE ENGINEER REMOVE
FROM DETAIL IF NOT REQUIRED

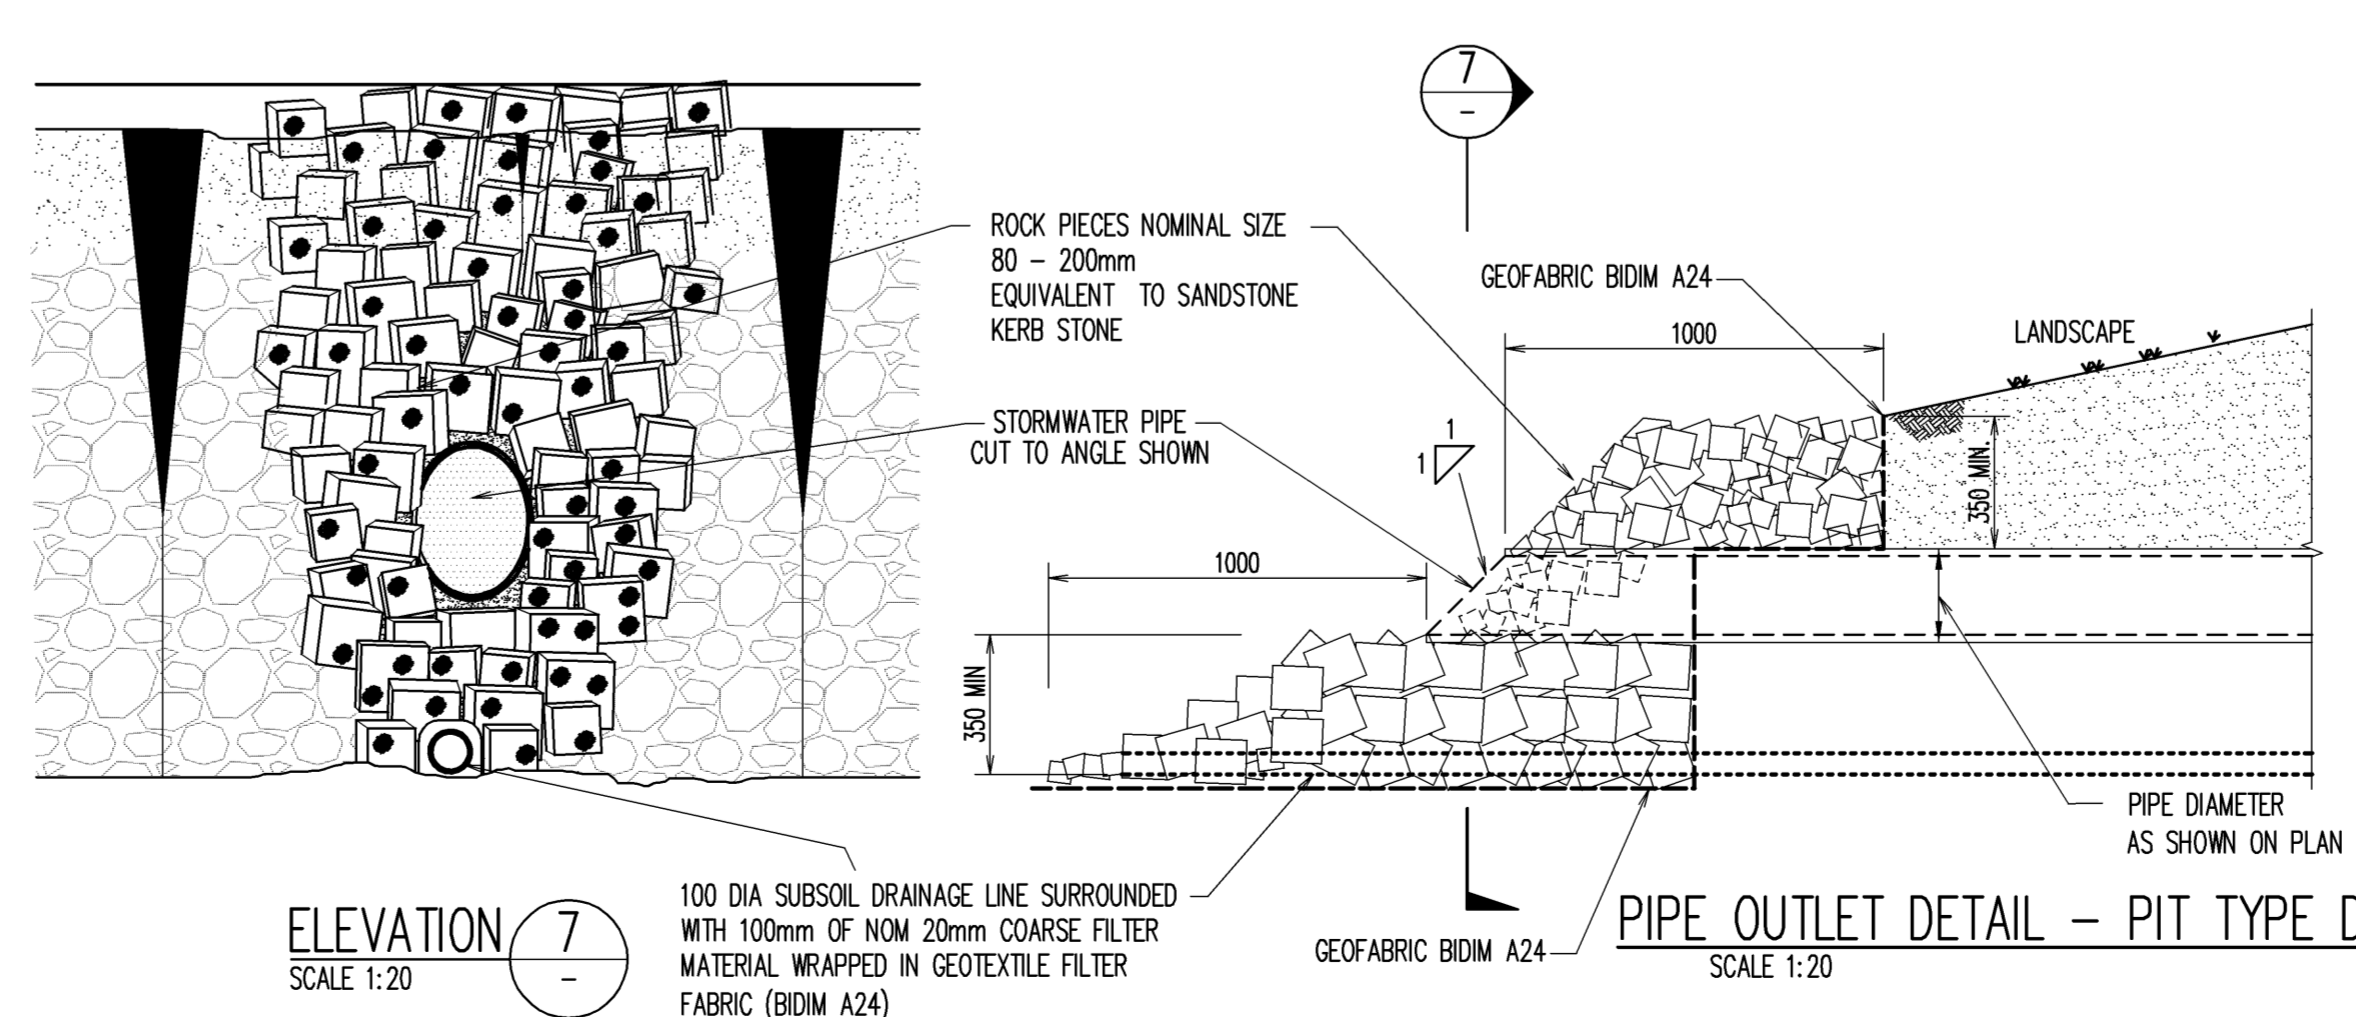

FOR NOTES AND LEGENDS
REFER TO DRAWING No C10.

P5	ISSUE FOR EA SUBMISSION	SB	DH	06.05.10
P4	ISSUE FOR COMMENTS	SB	DH	05.03.10
P3	ISSUE FOR COMMENTS	SB	DH	26.02.10
P2	ISSUE FOR COMMENTS	SB	DH	23.02.10
P1	PRELIMINARY	SB	CR	08.02.10
Rev	Description	Eng	Draft	Date

Project
RESIDENTIAL DEVELOPMENT
128 HERRING ROAD,
MACQUARIE PARK

DETAILS SHEET 1

Architect
TURNER + ASSOCIATES
Level 1, 410 Crown Street.
Surry Hills NSW 2010



TaylorThomsonWhitting
Consulting Engineers
48 Chandos Street, St Leonards NSW 2065
T: +61 2 9439 7268 F: +61 2 9439 3146 twyde@ttw.com.au

Scale : B1 Drawn Authorised

Job No	Drawing No	Revision
091679	C209	P5

Plot File Created: May 06, 2010 - 7:25pm