


Constraints Plan

PROPOSED RESIDENTIAL DEVELOPMENT

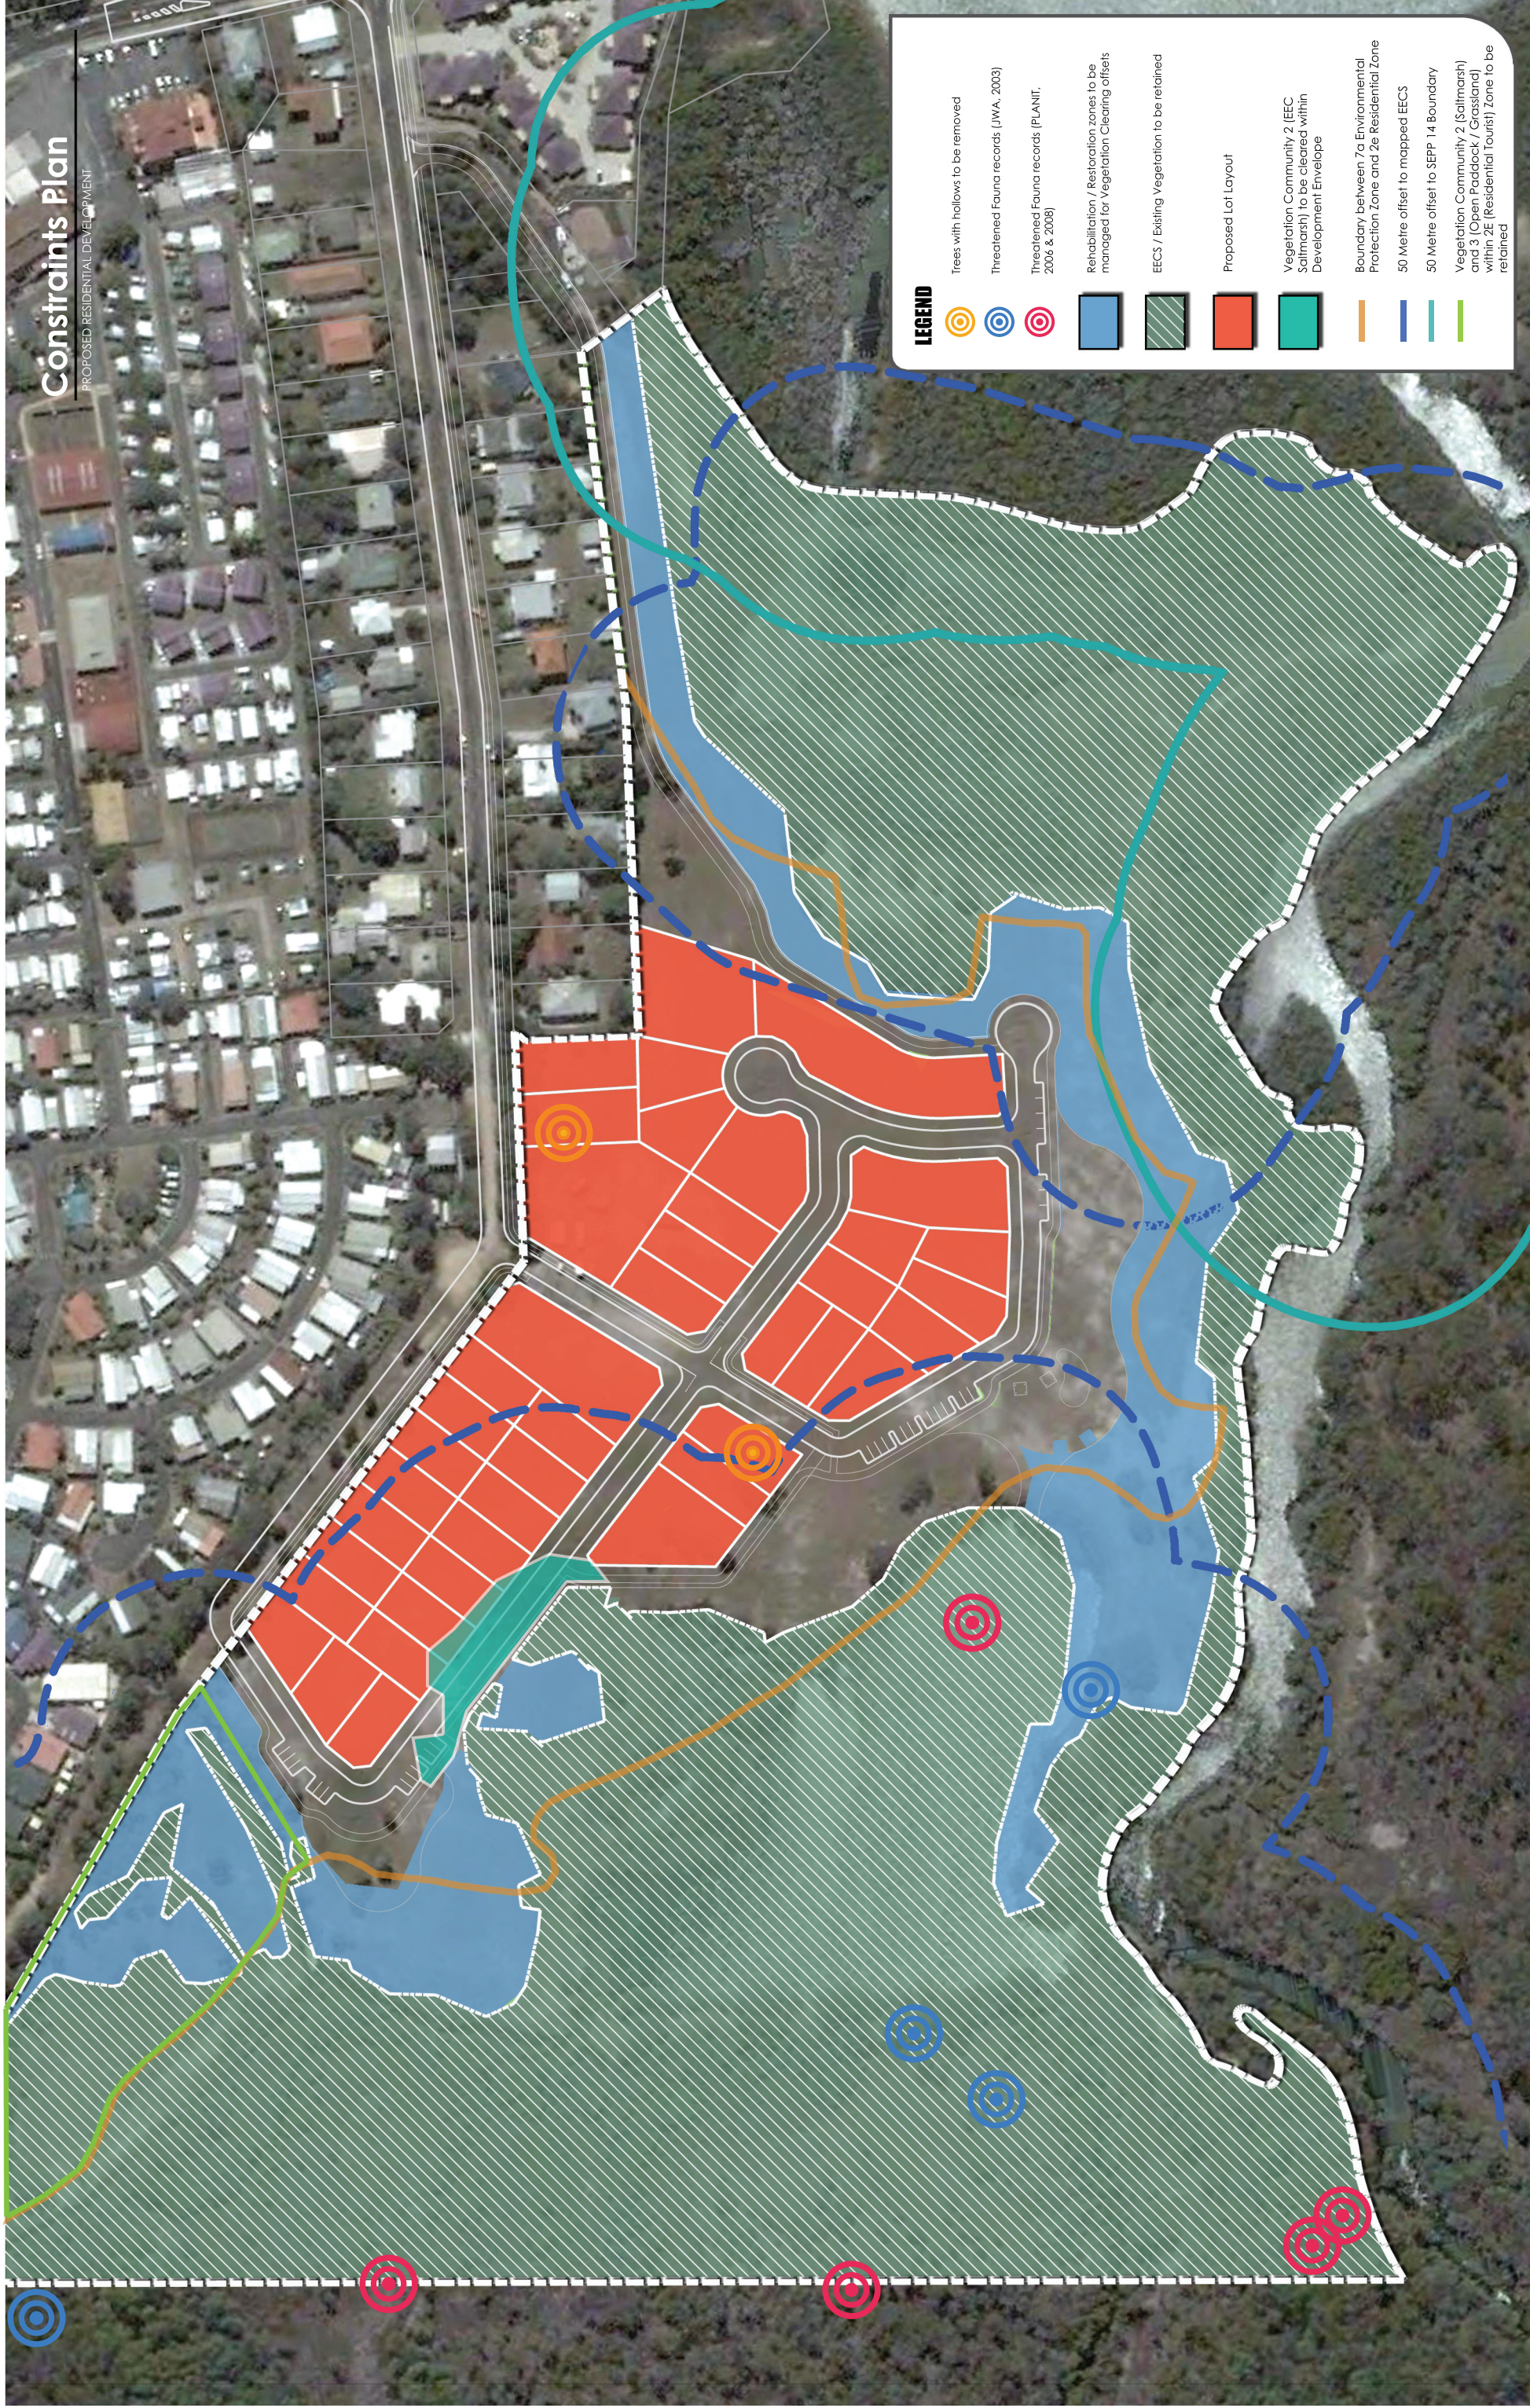

Constraints Plan

156 Creek Street Hastings Point
RESIDENTIAL SUBDIVISION

CLIENT: WALTER ELLIOT HOLDINGS PTY LTD

DATE: FEBRUARY 2009

DRAWN: JB



Level 1 2247 God Coast Hwy
Nobby Beach
PO Box 206 Nobby Beach QLD 4218

Telephone: 07 5526 1500
Fax: 07 5526 1502
admin@plantconsulting.com.au



CONSULTING