




PRINCES HIGHWAY

PRINCES HIGHWAY/OAK ROAD INTERSECTION

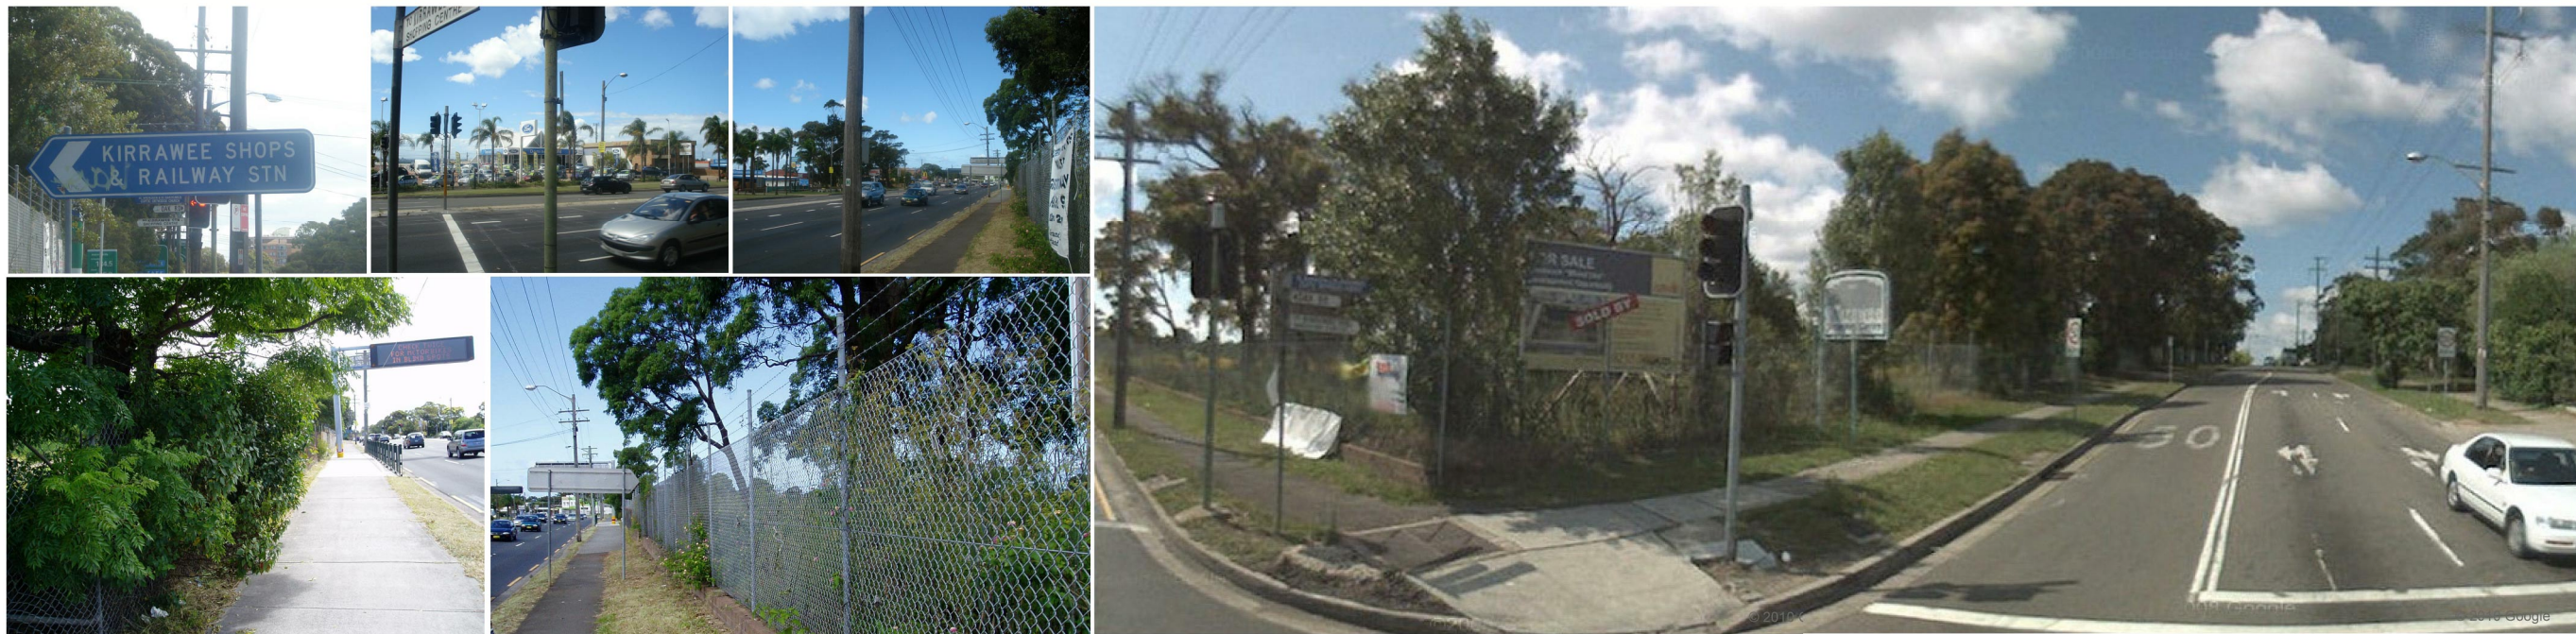

BRICK PIT

NSW Registered & Nominated Architects: David Holm 5428, Geoffrey Lee 4223, Philip Bowen 4527

Australia	Client	Project Manager
Asia	Henroth Investments Pty Limited	Restifa & Partners
Europe	46-56 Kippax Street	Suite 1
	Surry Hills NSW 2010	123 Walker Street
		North Sydney NSW 2060

343 Pacific Highway
North Sydney NSW 2060
T +612 9964 9500
F +612 9964 9683
ABN 61 007 747 748

woodhead™

DRAWING TITLE:
SITE PHOTOS

PROJECT NAME:
KIRRAWEE BRICK PIT

PROJECT NUMBER:
09211902

SCALE:
1 : 10

CLIENT NAME:
HENROTH INVESTMENTS PTY LIMITED

DRAWING NUMBER: 0015	DATE: 05/11/10	REVISION NUMBER
-------------------------	-------------------	-----------------