






EXISTING SITE

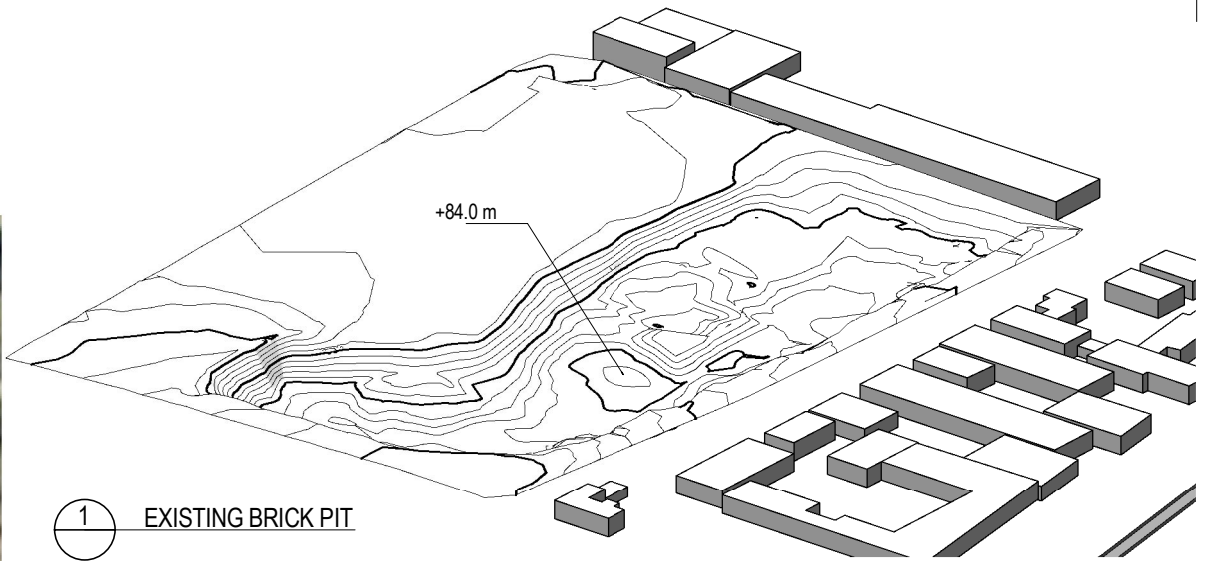

1 EXISTING BRICK PIT

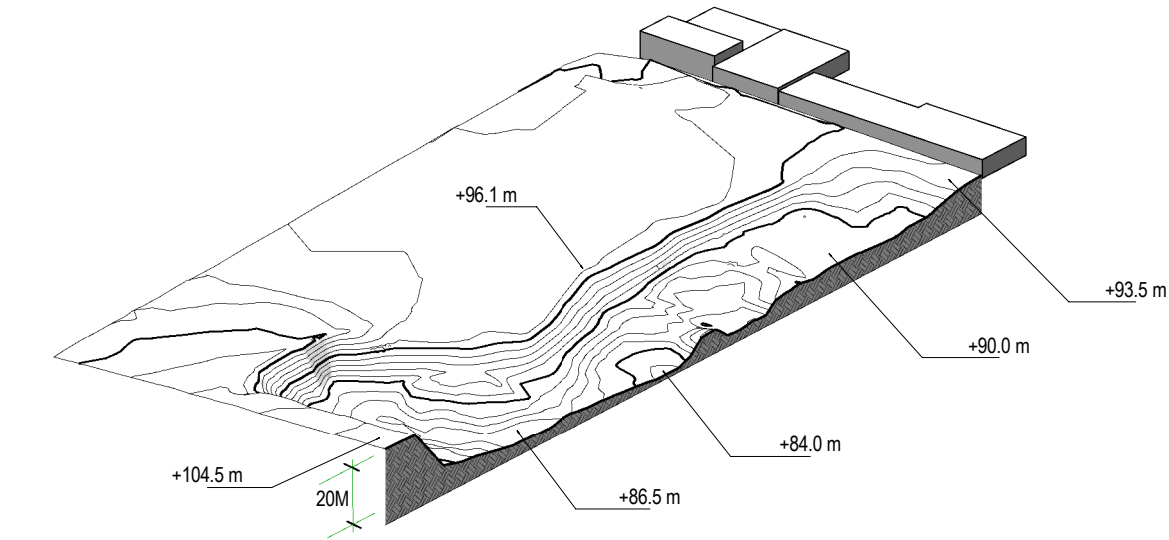

2 EXISTING BRICK PIT - EAST WEST SECTION

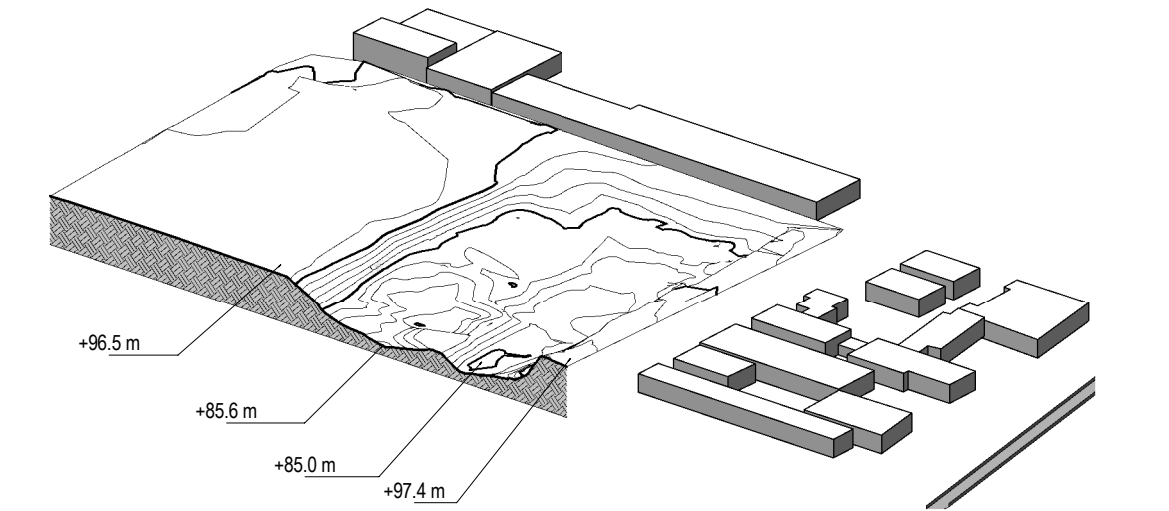

3 EXISTING BRICK PIT - NORTH SOUTH SECTION

NSW Registered & Nominated Architects: David Holm 5428, Geoffrey Lee 4223, Philip Bowen 4527

Australia	Client	Project Manager
Asia	Henroth Investments Pty Limited	Restifa & Partners
Europe	46-56 Kippax Street	Suite 1
	Surry Hills NSW 2010	123 Walker Street
		North Sydney NSW 2060

343 Pacific Highway
North Sydney NSW 2060
T +612 9964 9500
F +612 9964 9683
ABN 61 007 747 748

woodhead™

DRAWING TITLE: EXISTING SITE CONTOURS				
PROJECT NAME: KIRRAWEE BRICK PIT			CLIENT NAME: HENROTH INVESTMENTS PTY LIMITED	
PROJECT NUMBER: 09211902	SCALE: 1 : 1000	DRAWING NUMBER: 0030	DATE: 05/06/10	REVISION NUMBER