


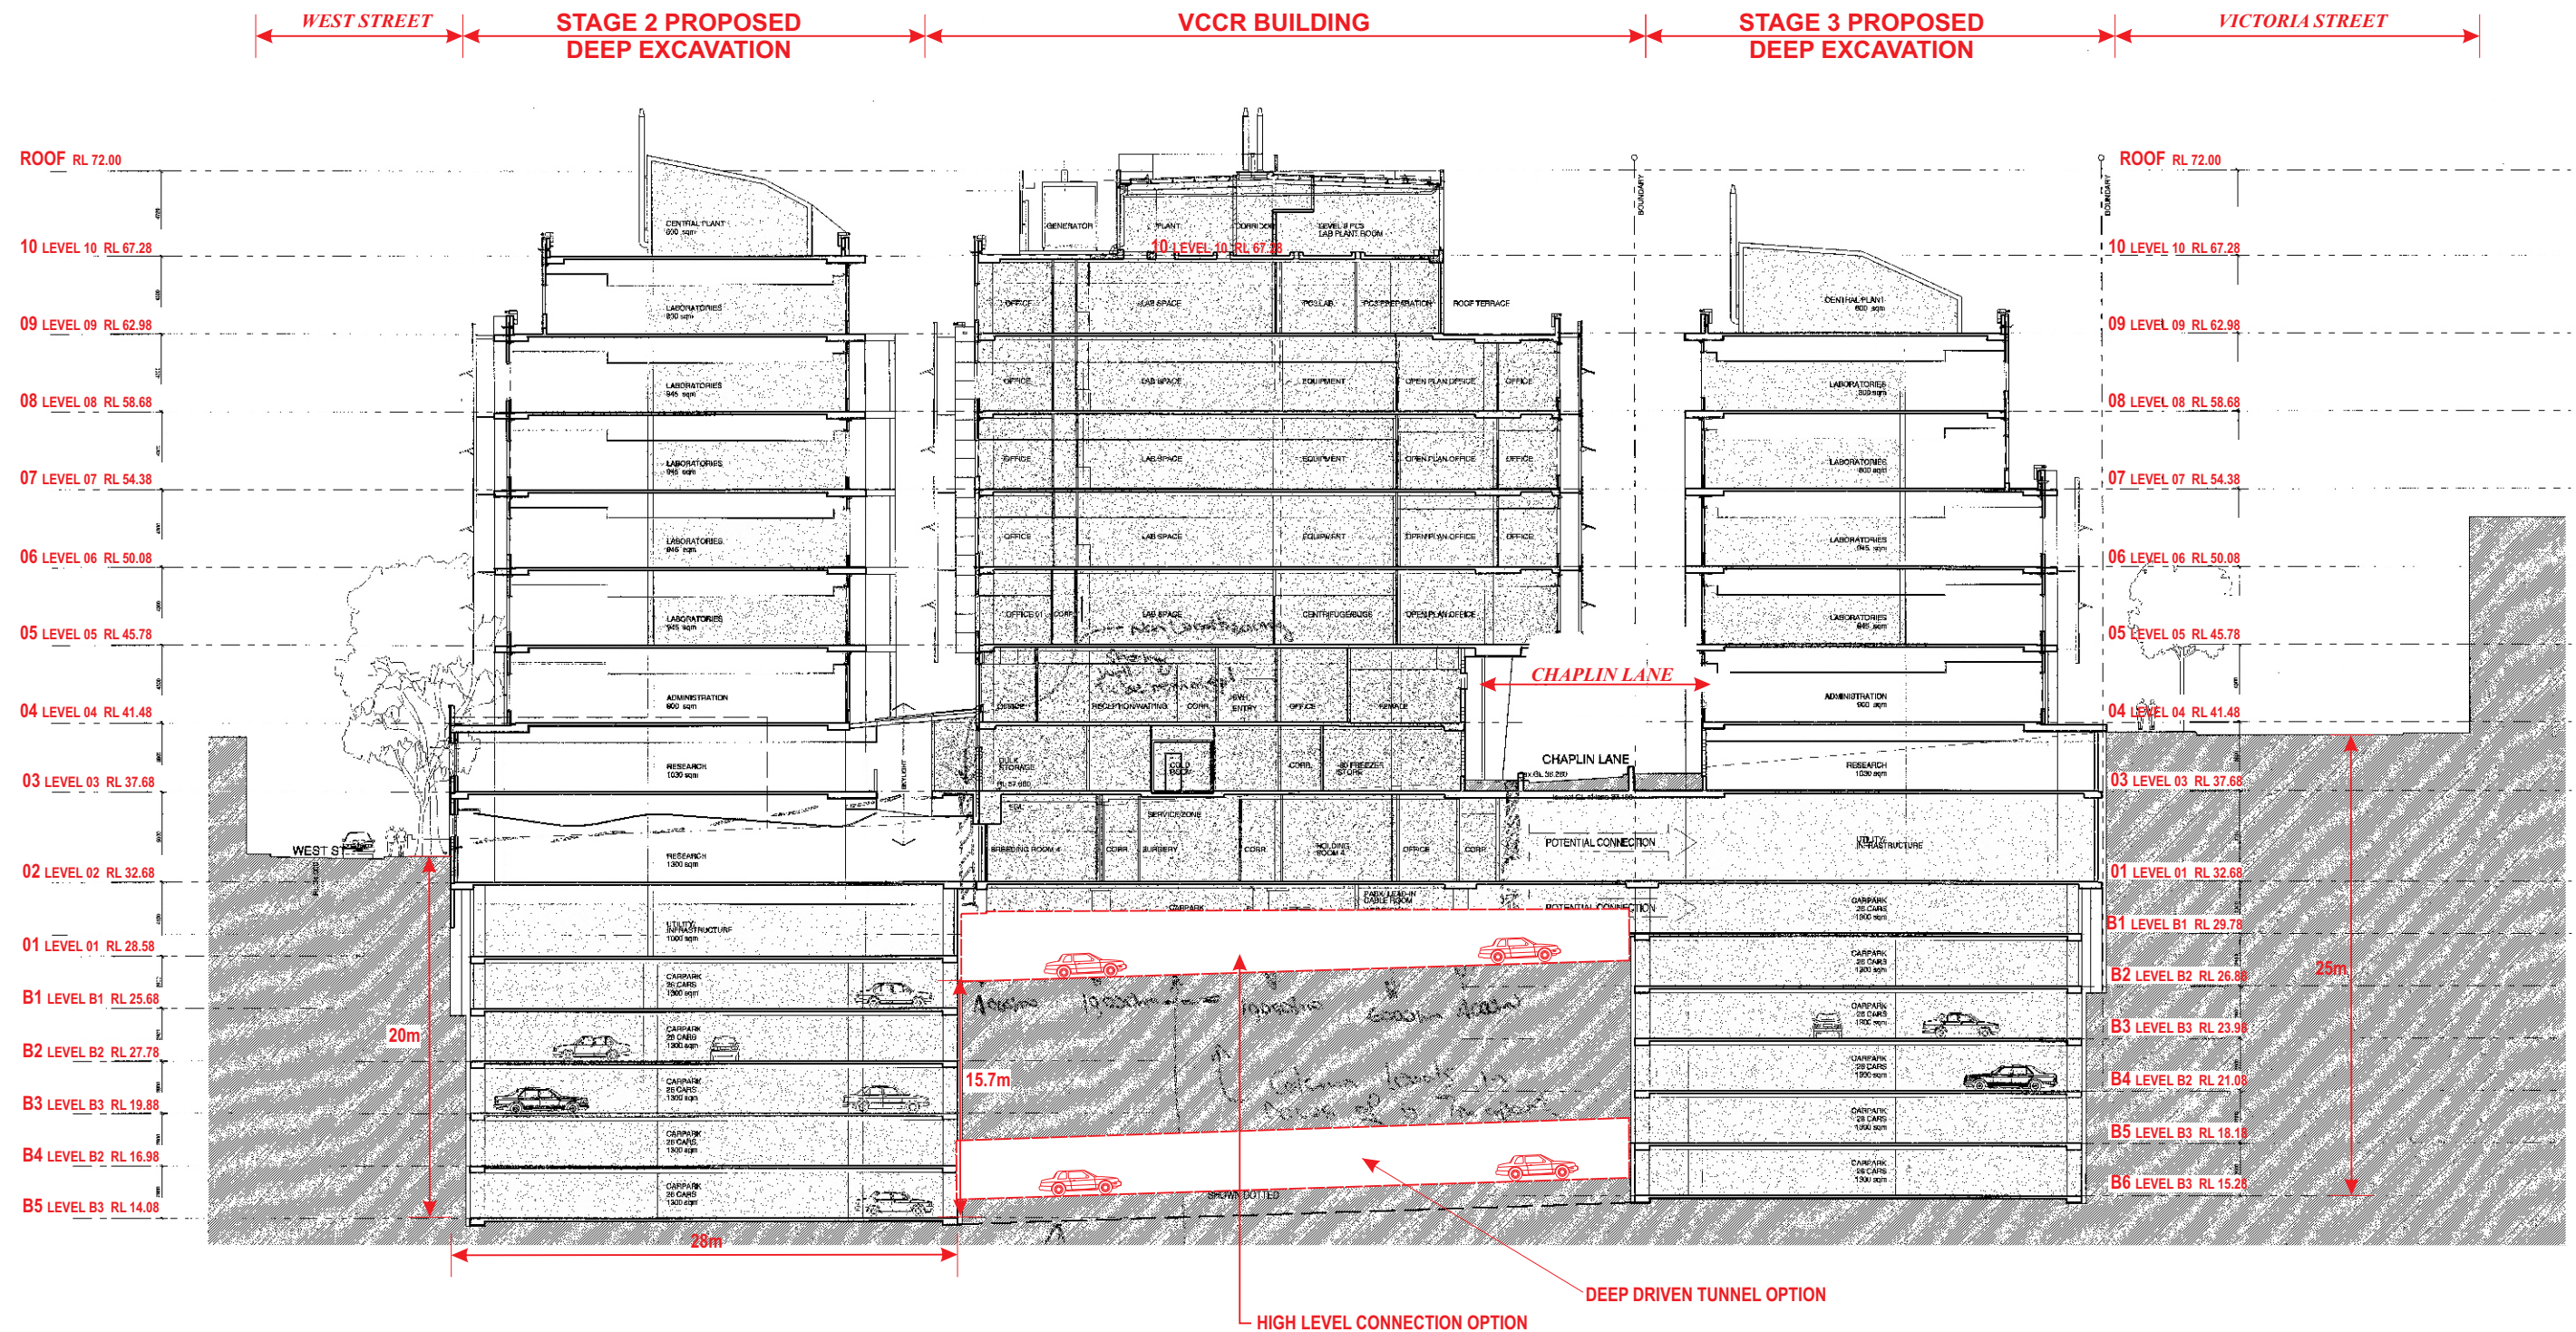

Information contained on this drawing is the copyright of Golder Associates Pty. Ltd. Unauthorised use or reproduction of this plan either wholly or in part without written permission infringes copyright. Golder Associates Pty. Ltd.

Source: Drawing base by Daryl Jackson Robyn Dyke Pty Ltd, St Vincents Research & Biotechnology Precinct Site B, Section, Ref. 06 452 SK-2526 Rev D, 1.16.2008

FILE LOCATION: J:\geo\2008\087622042_SCP_Excavation_StVincents\Technical Doc\CADD\Drawings\087622042_001_R_F0003_Rev0.cdr



124 PACIFIC HIGHWAY
ST LEONARDS, N.S.W. 2065
Telephone (02) 9478 3900
Facsimile (02) 9478 3901

CLIENT ST VINCENTS & MATER HEALTH		PROJECT ST VINCENTS RESEARCH & BIOTECHNOLOGY PRECINCT, DEVELOPMENT			
DRAWN HC	DATE 22 .06.2008	TITLE SECTION			
CHECKED LBM	DATE 22 .06.2008				
SCALE N.T.S	PROJECT No 087622042_001_R		SKETCH No F0003	REV No 0	A3