
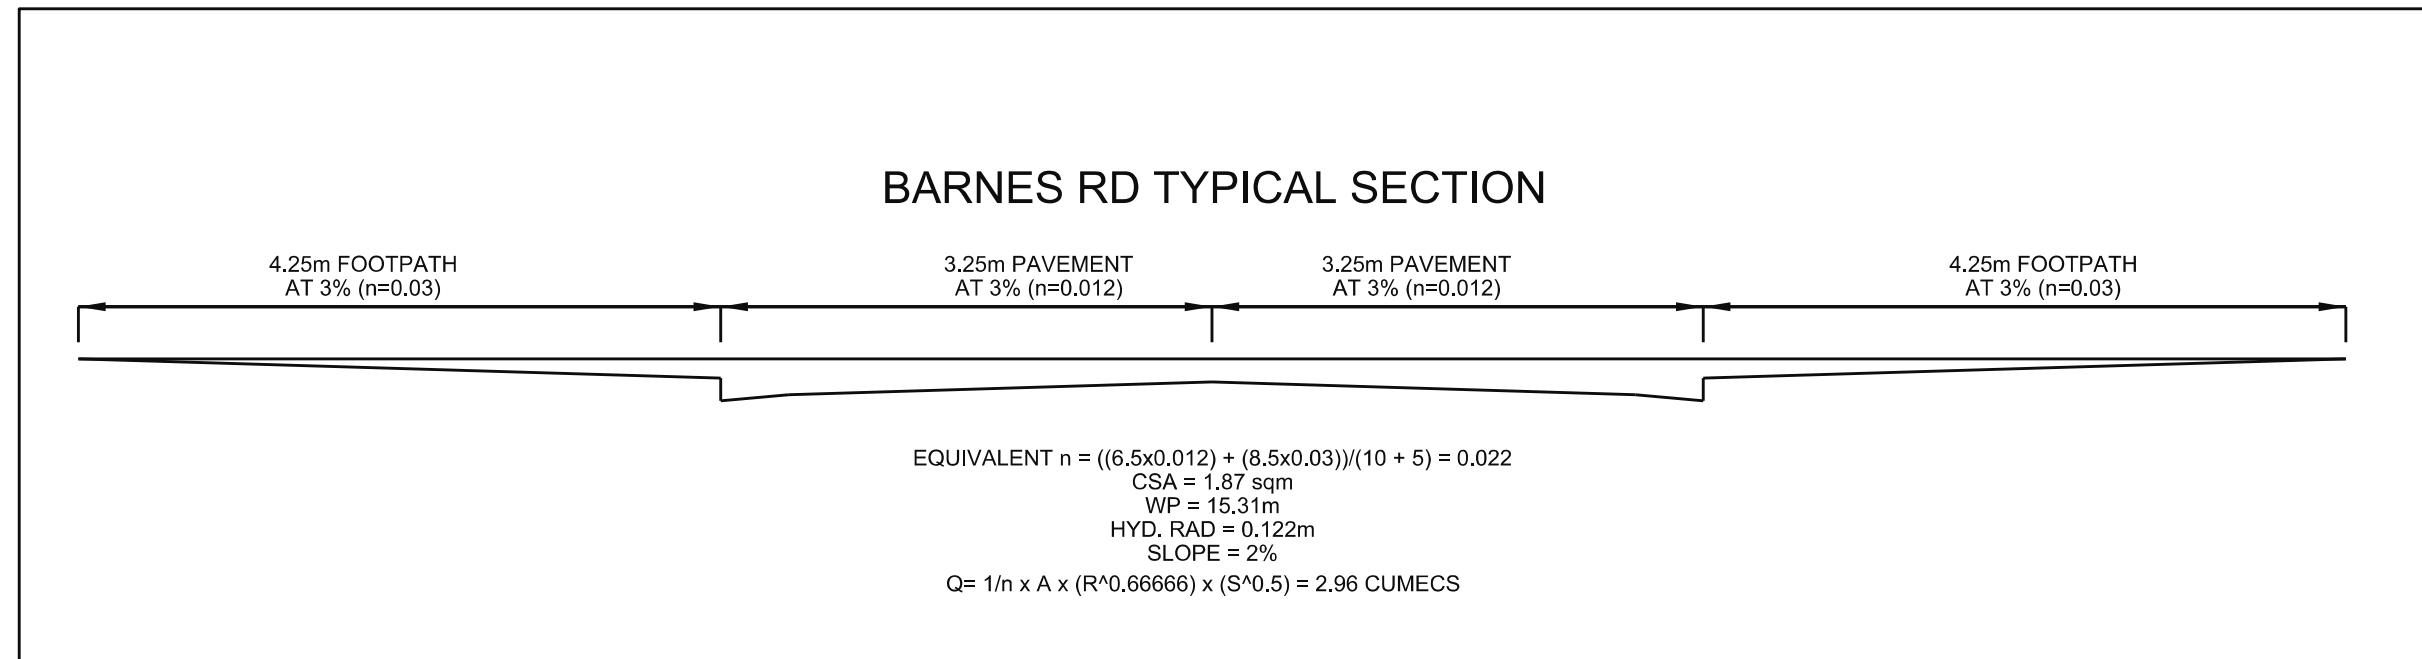
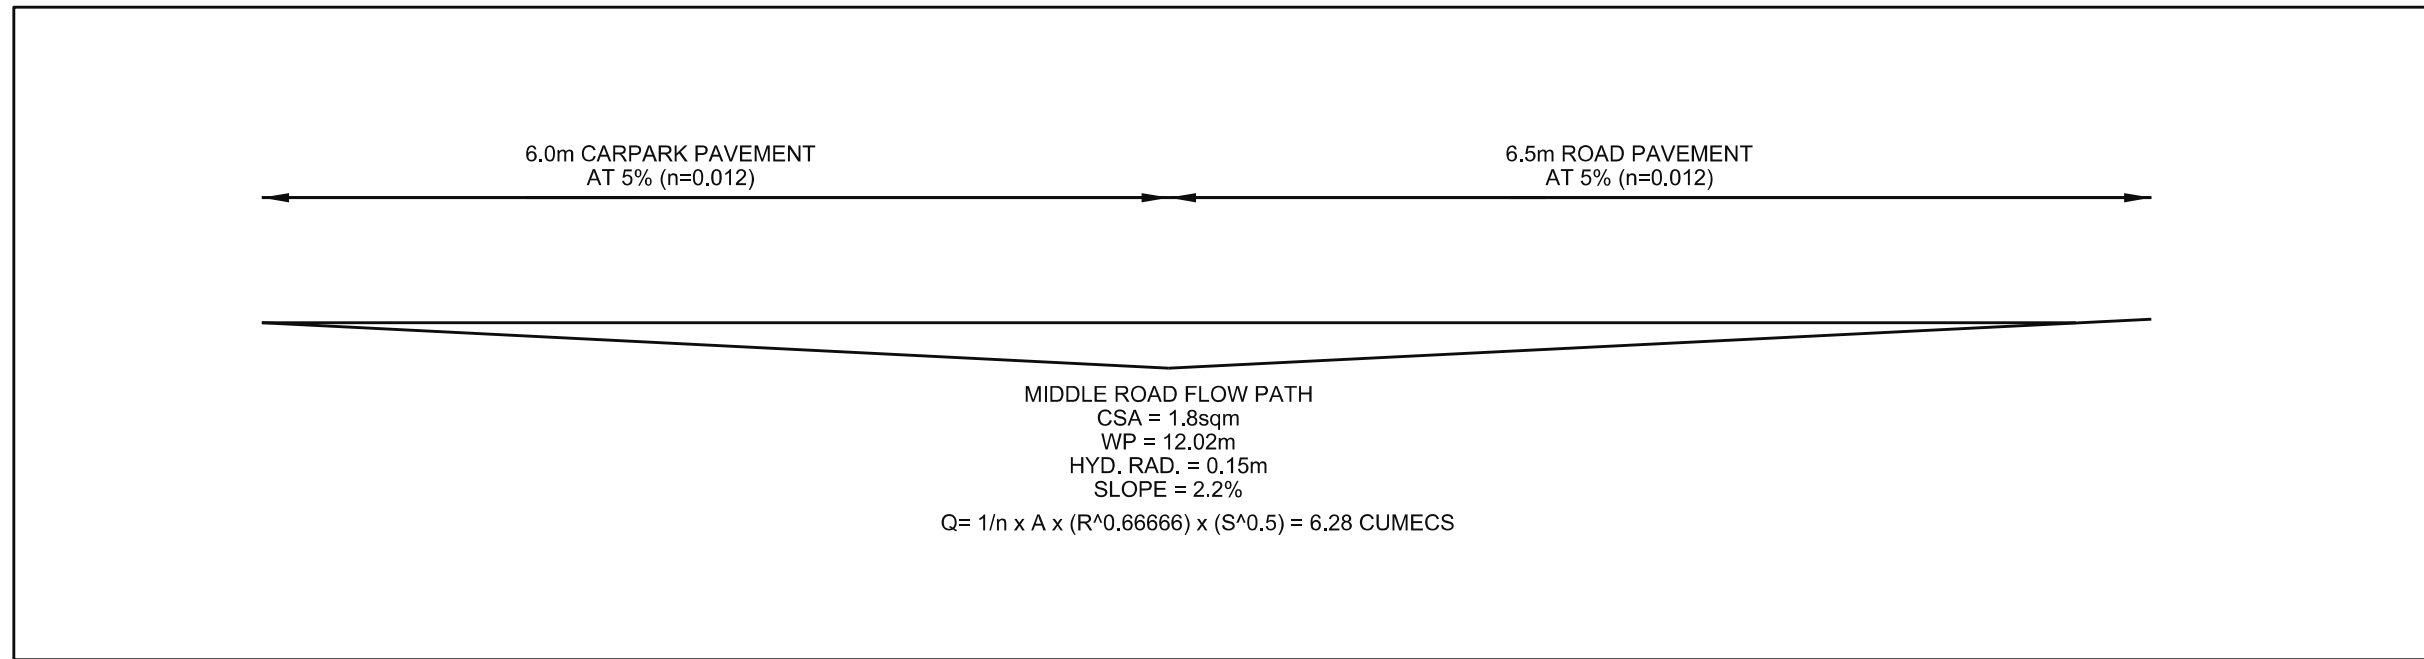
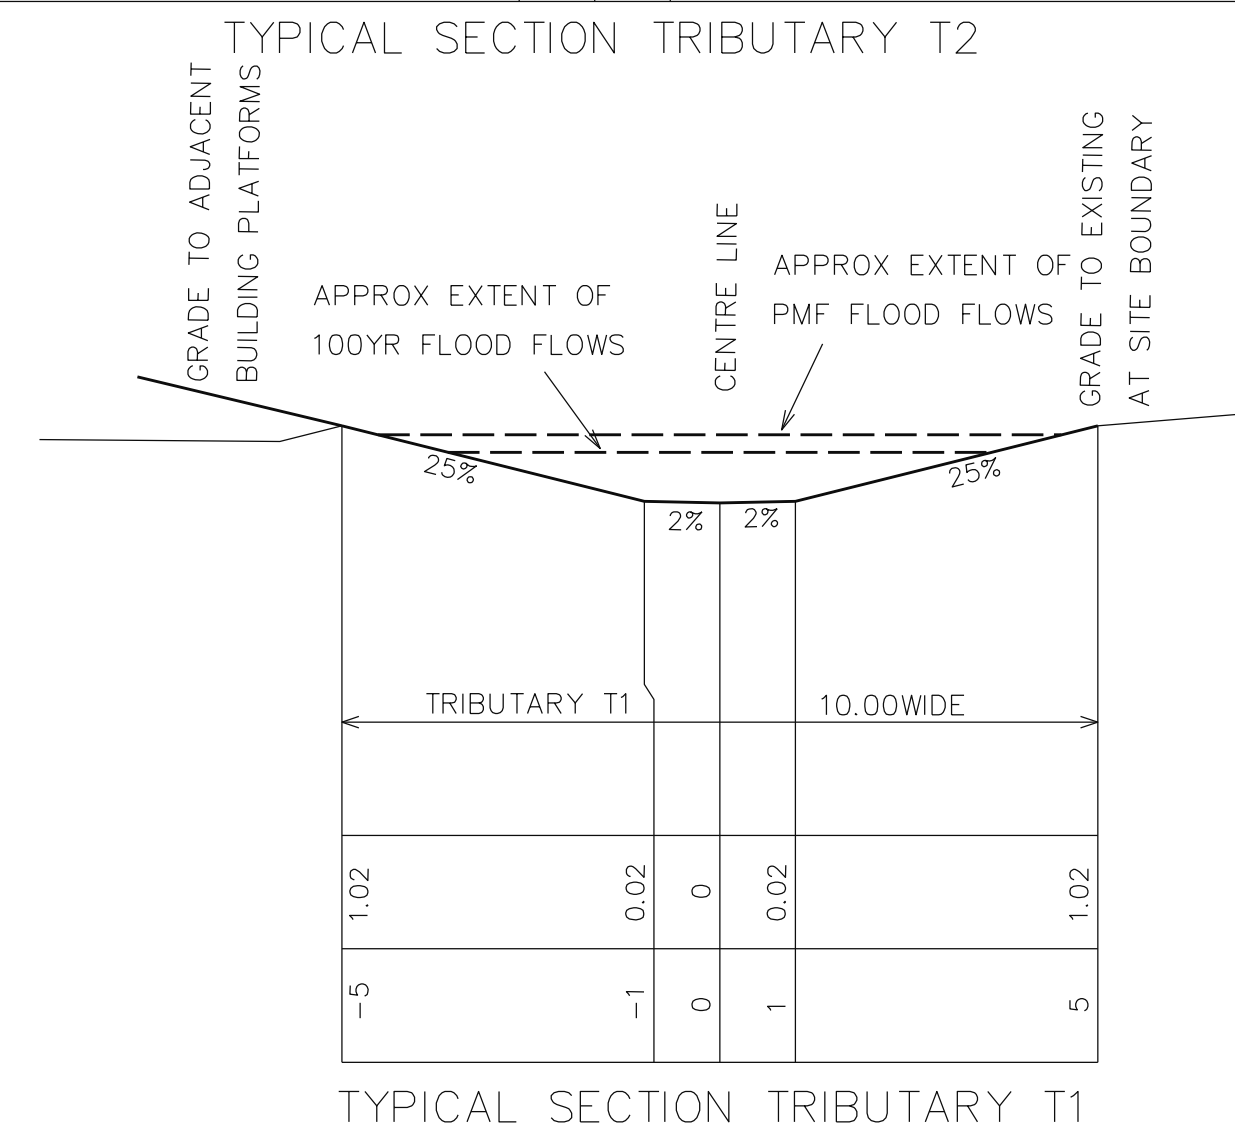
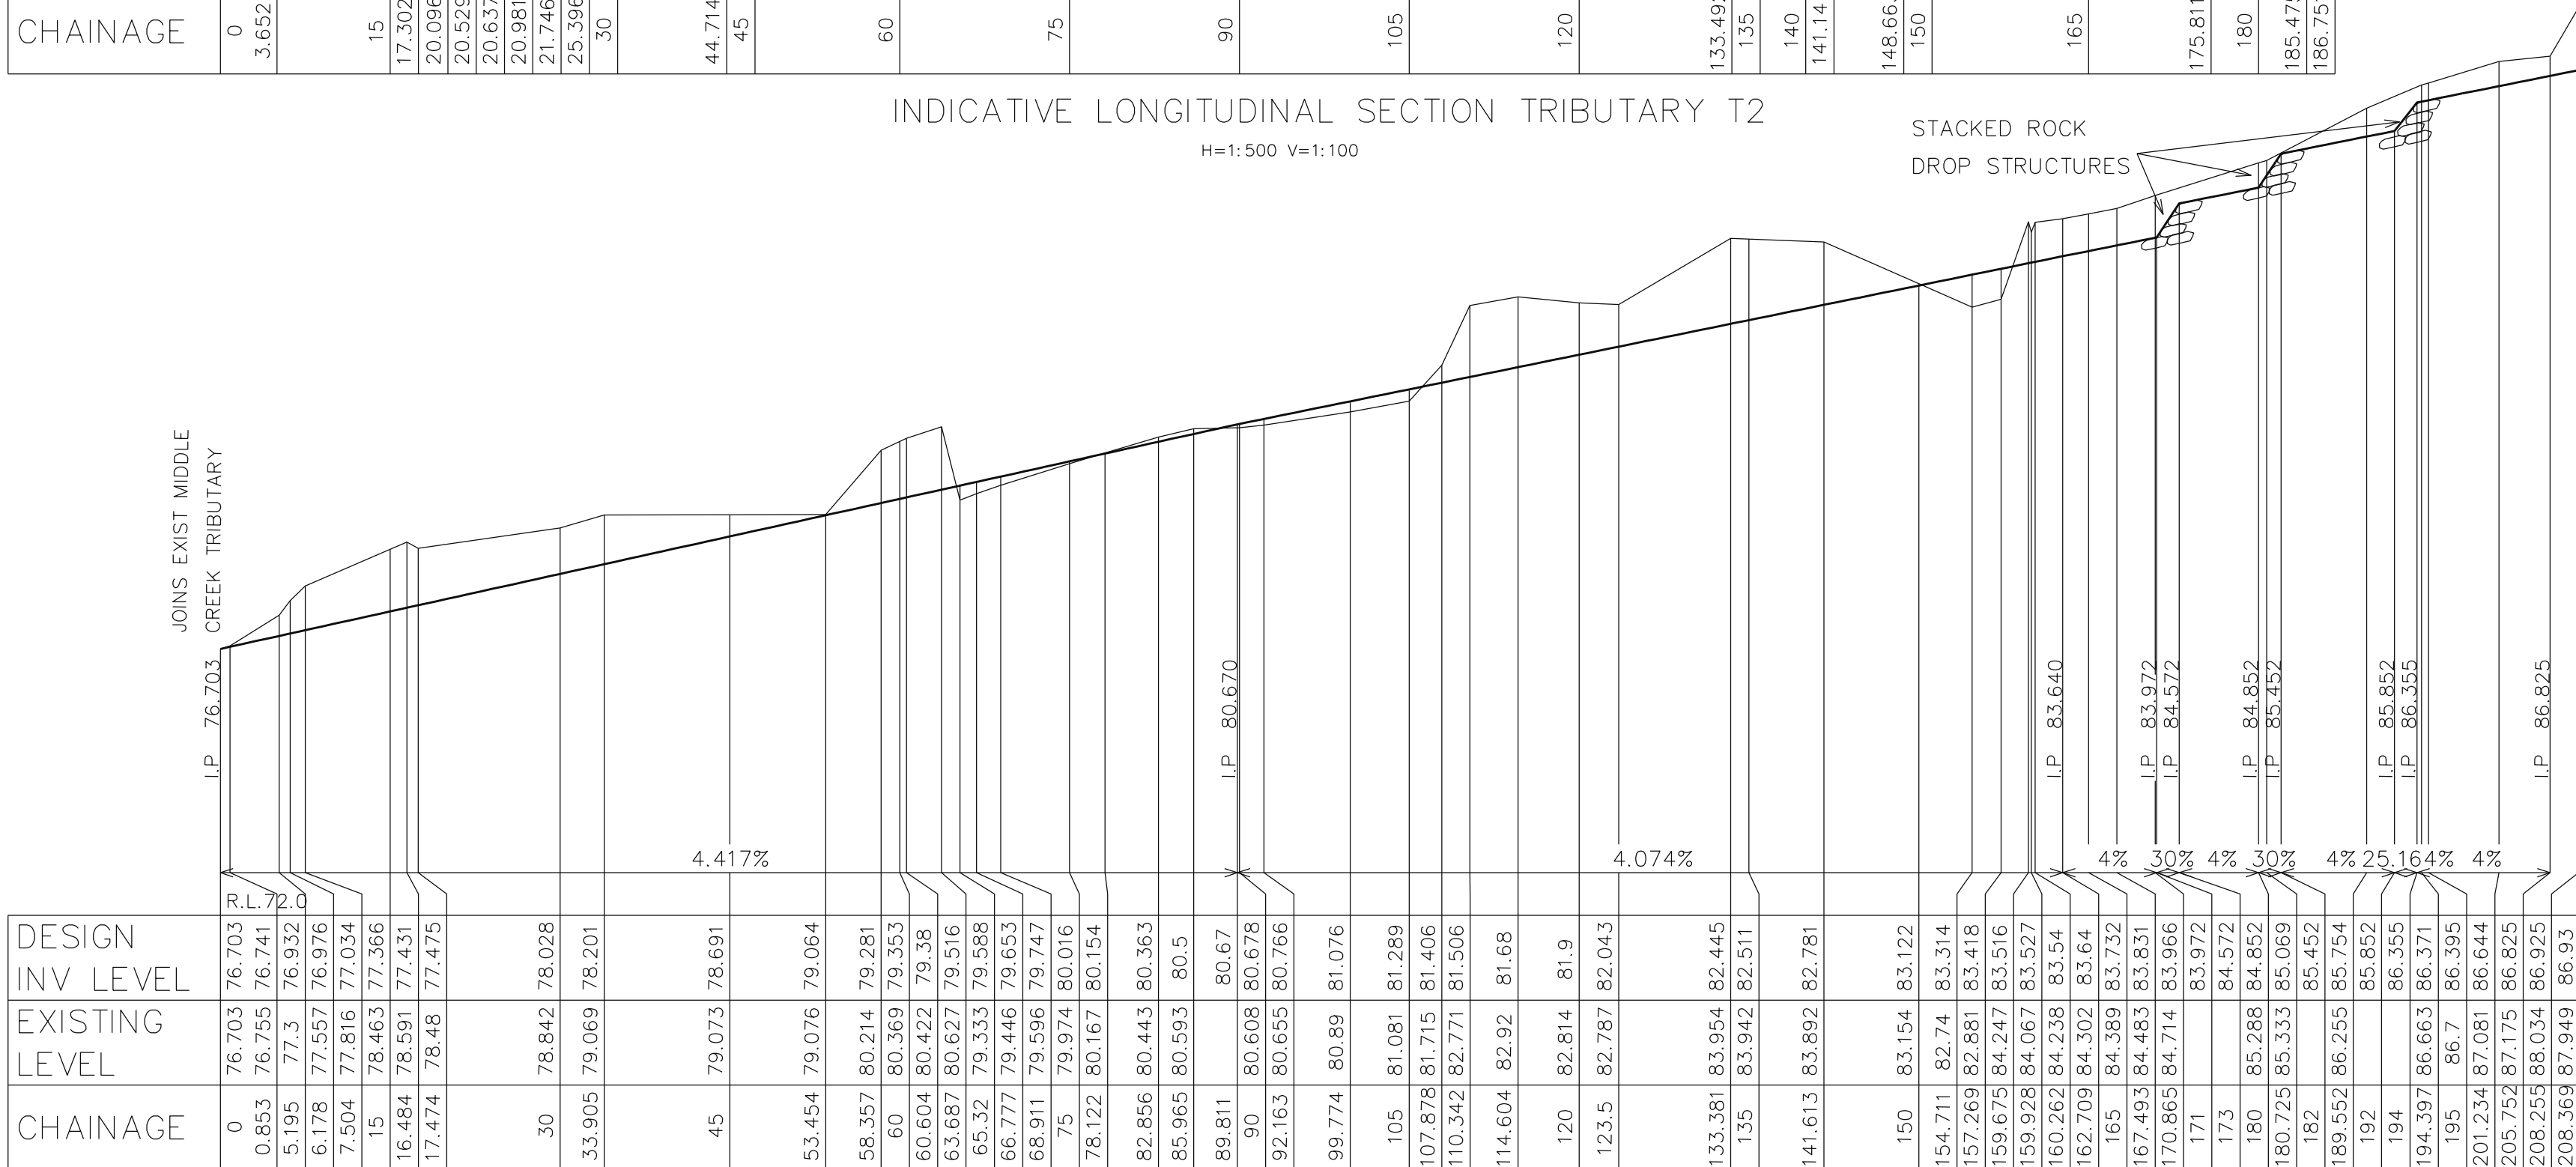
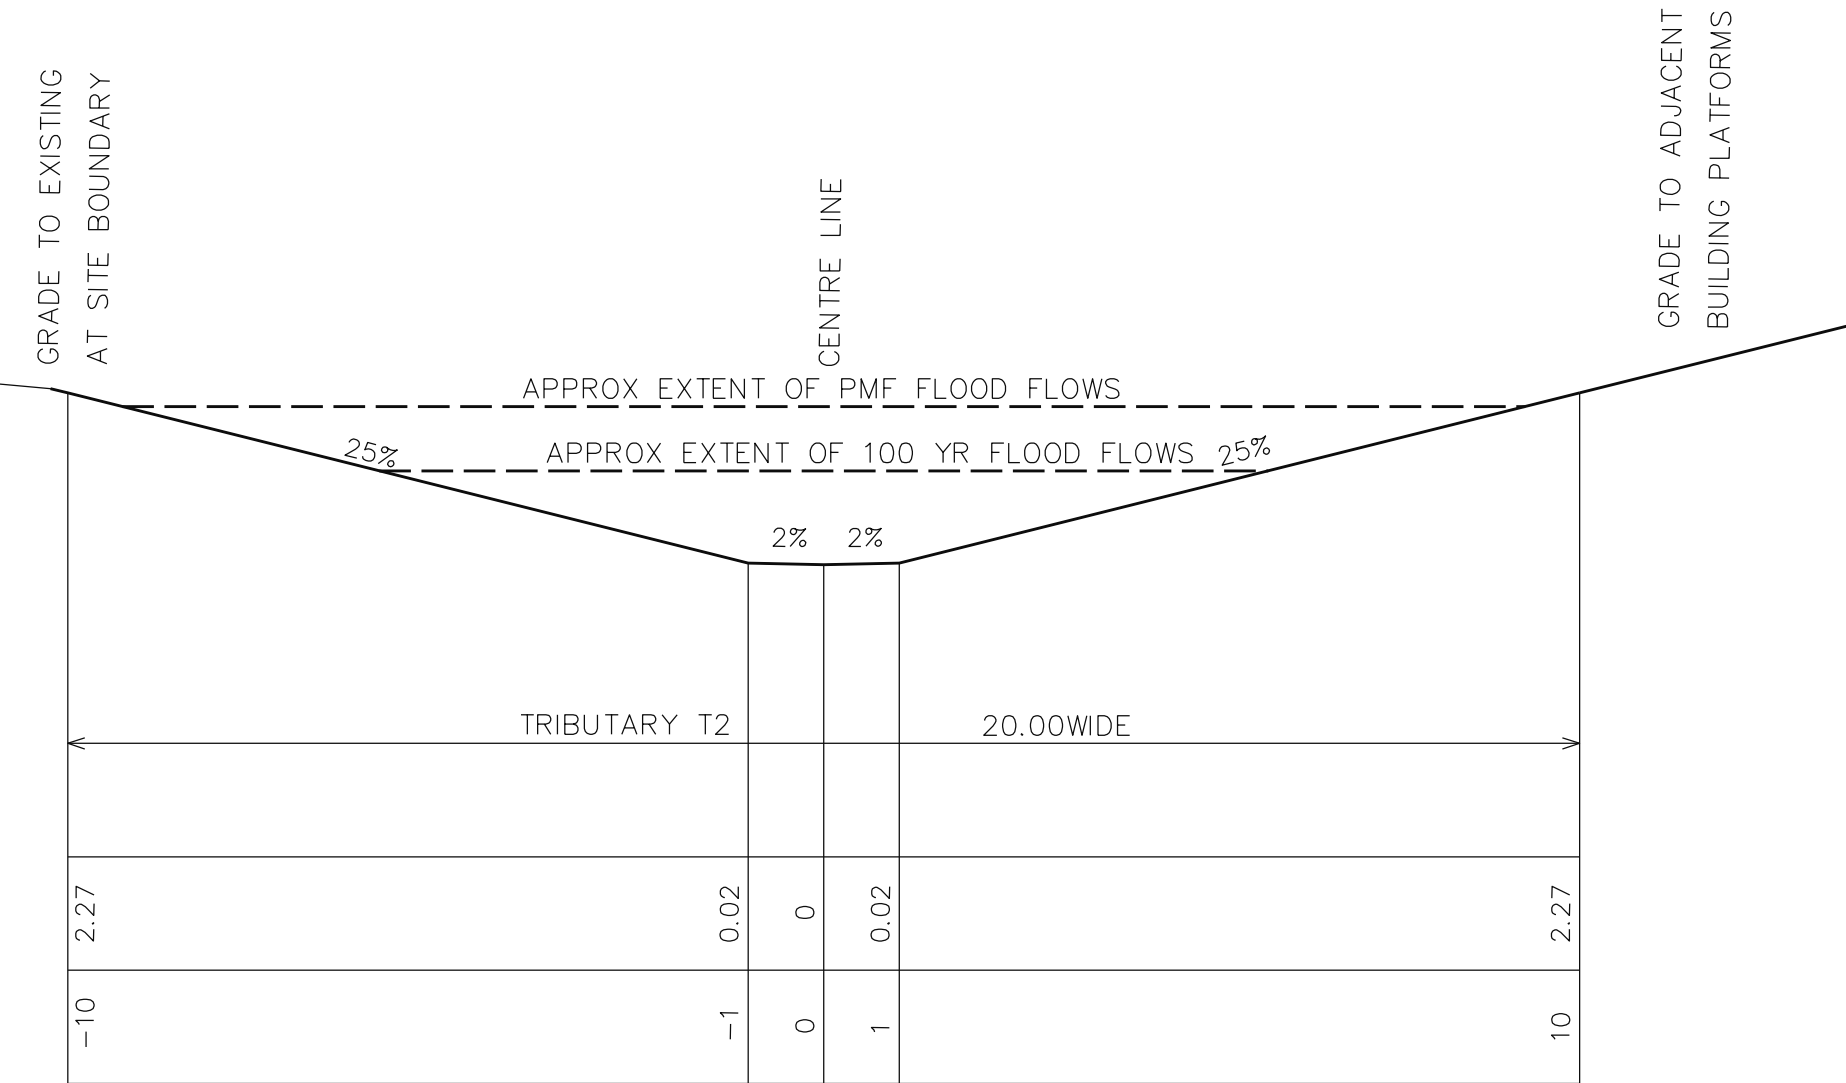


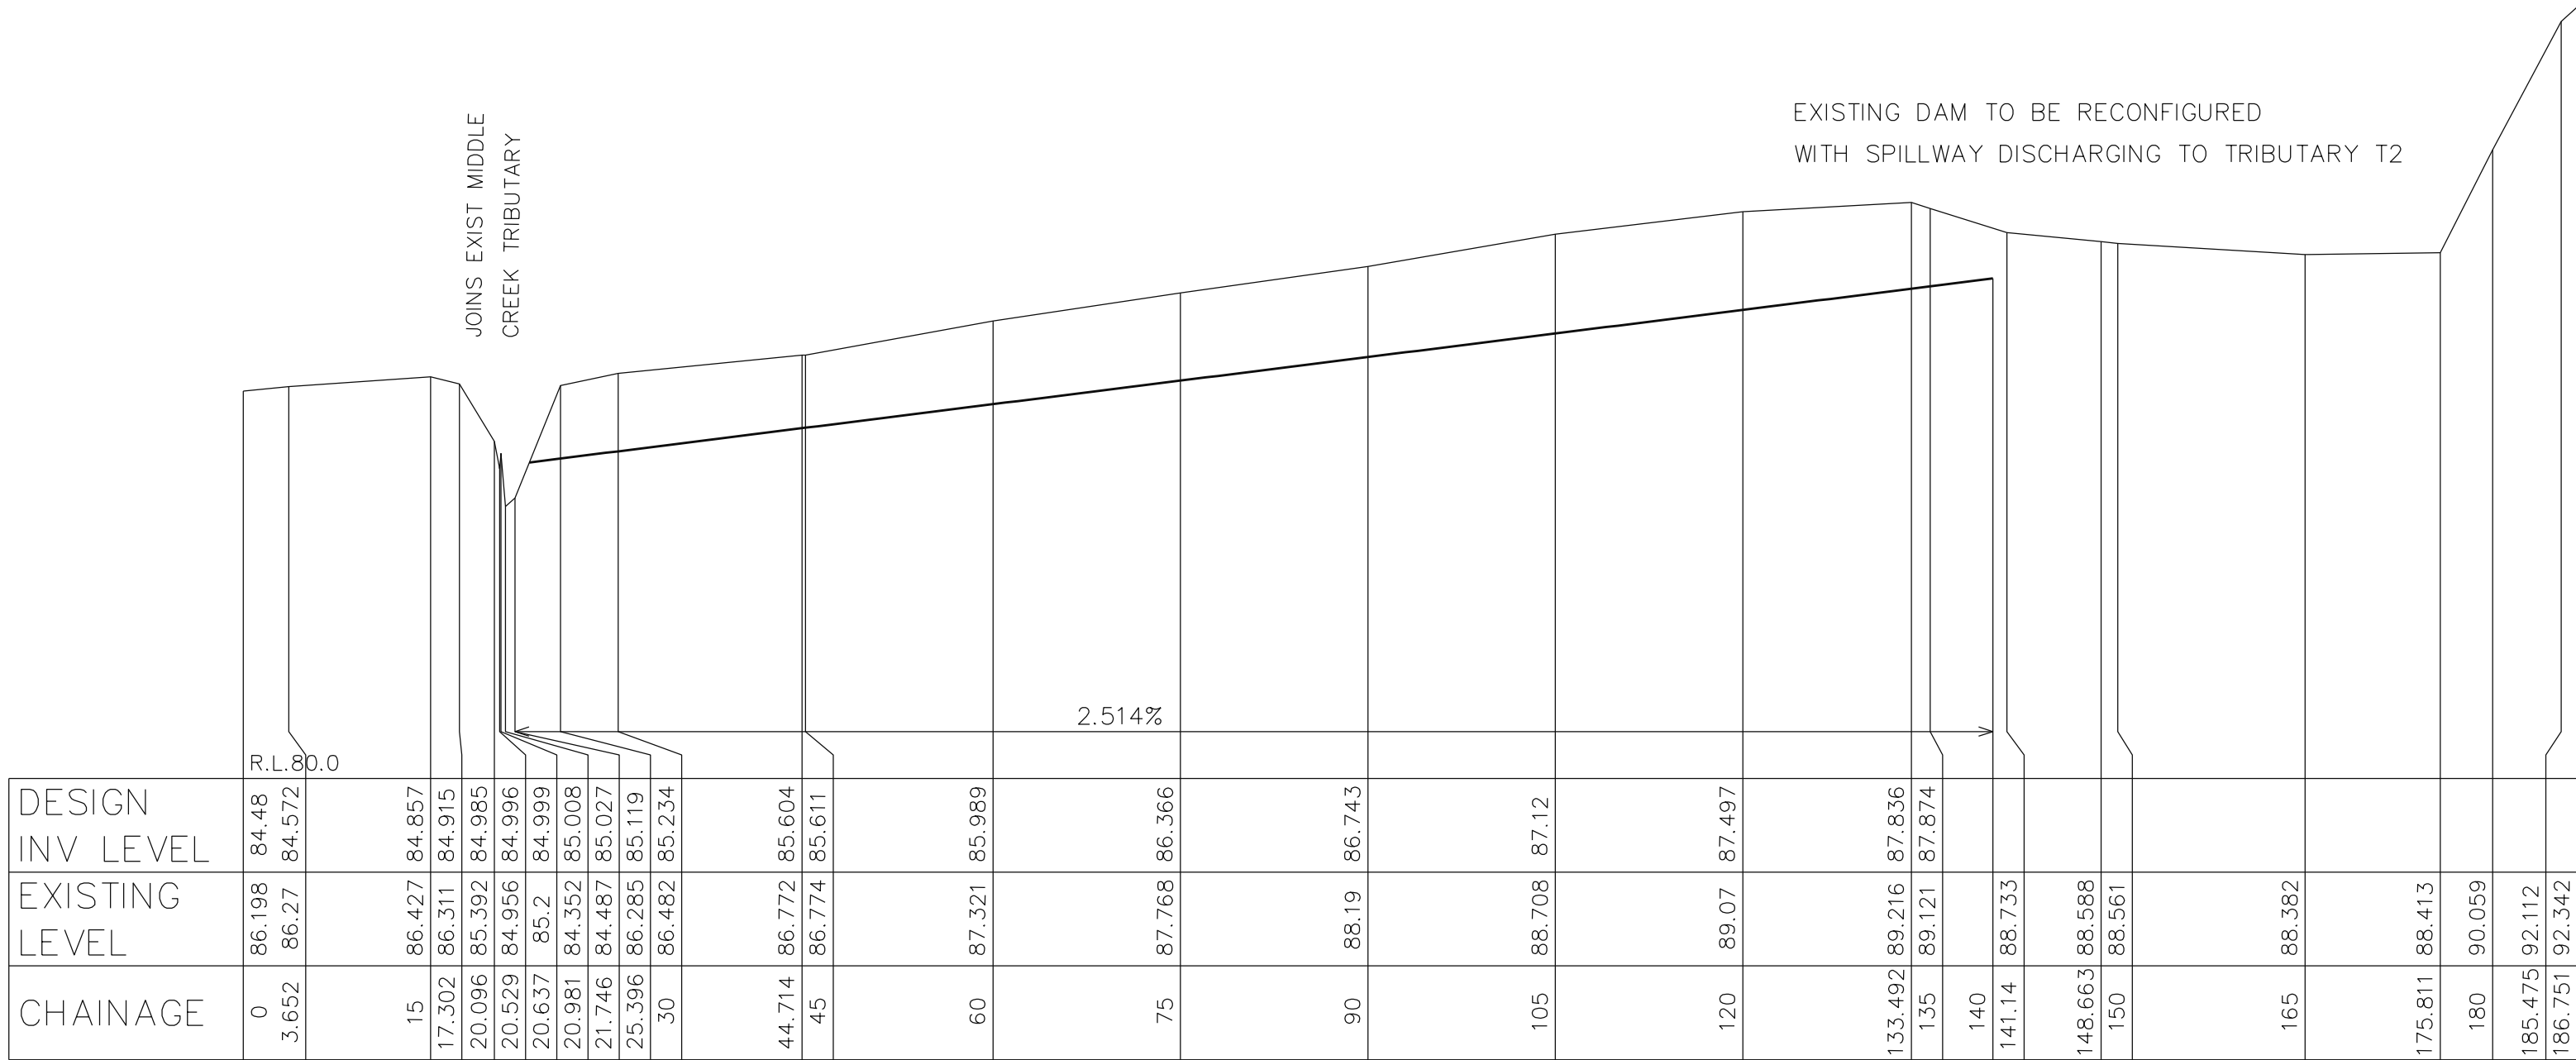

	Revision Date	Remarks	Client: TIFFANY DEVELOPMENTS	Datum : AHD		John M Daly & Associates PTY LTD ABN 88051977989	Project : PLAN OF SECTION DETAILS FOR PROPOSED RETIREMENT RESORT DEVELOPMENT OVER LOTS 1110, 1111, 1113 & 1336 IN D.P.752038, LOT 20 IN D.P.842523 & LOT 80 D.P.846099 OXFORD FALLS ROAD, FRENCHS FOREST	Sheet 3 of 3 sheets	
			Origin of Levels: N/A	Designed by : N/A					Ref: 10040E2
			Date of Survey : VARIOUS	Drawn by : N/A					
A	9-04-10	INITIAL ISSUE	Ratio (A1) : 1:1000	Approved for issue : TH 29-03-2006					