


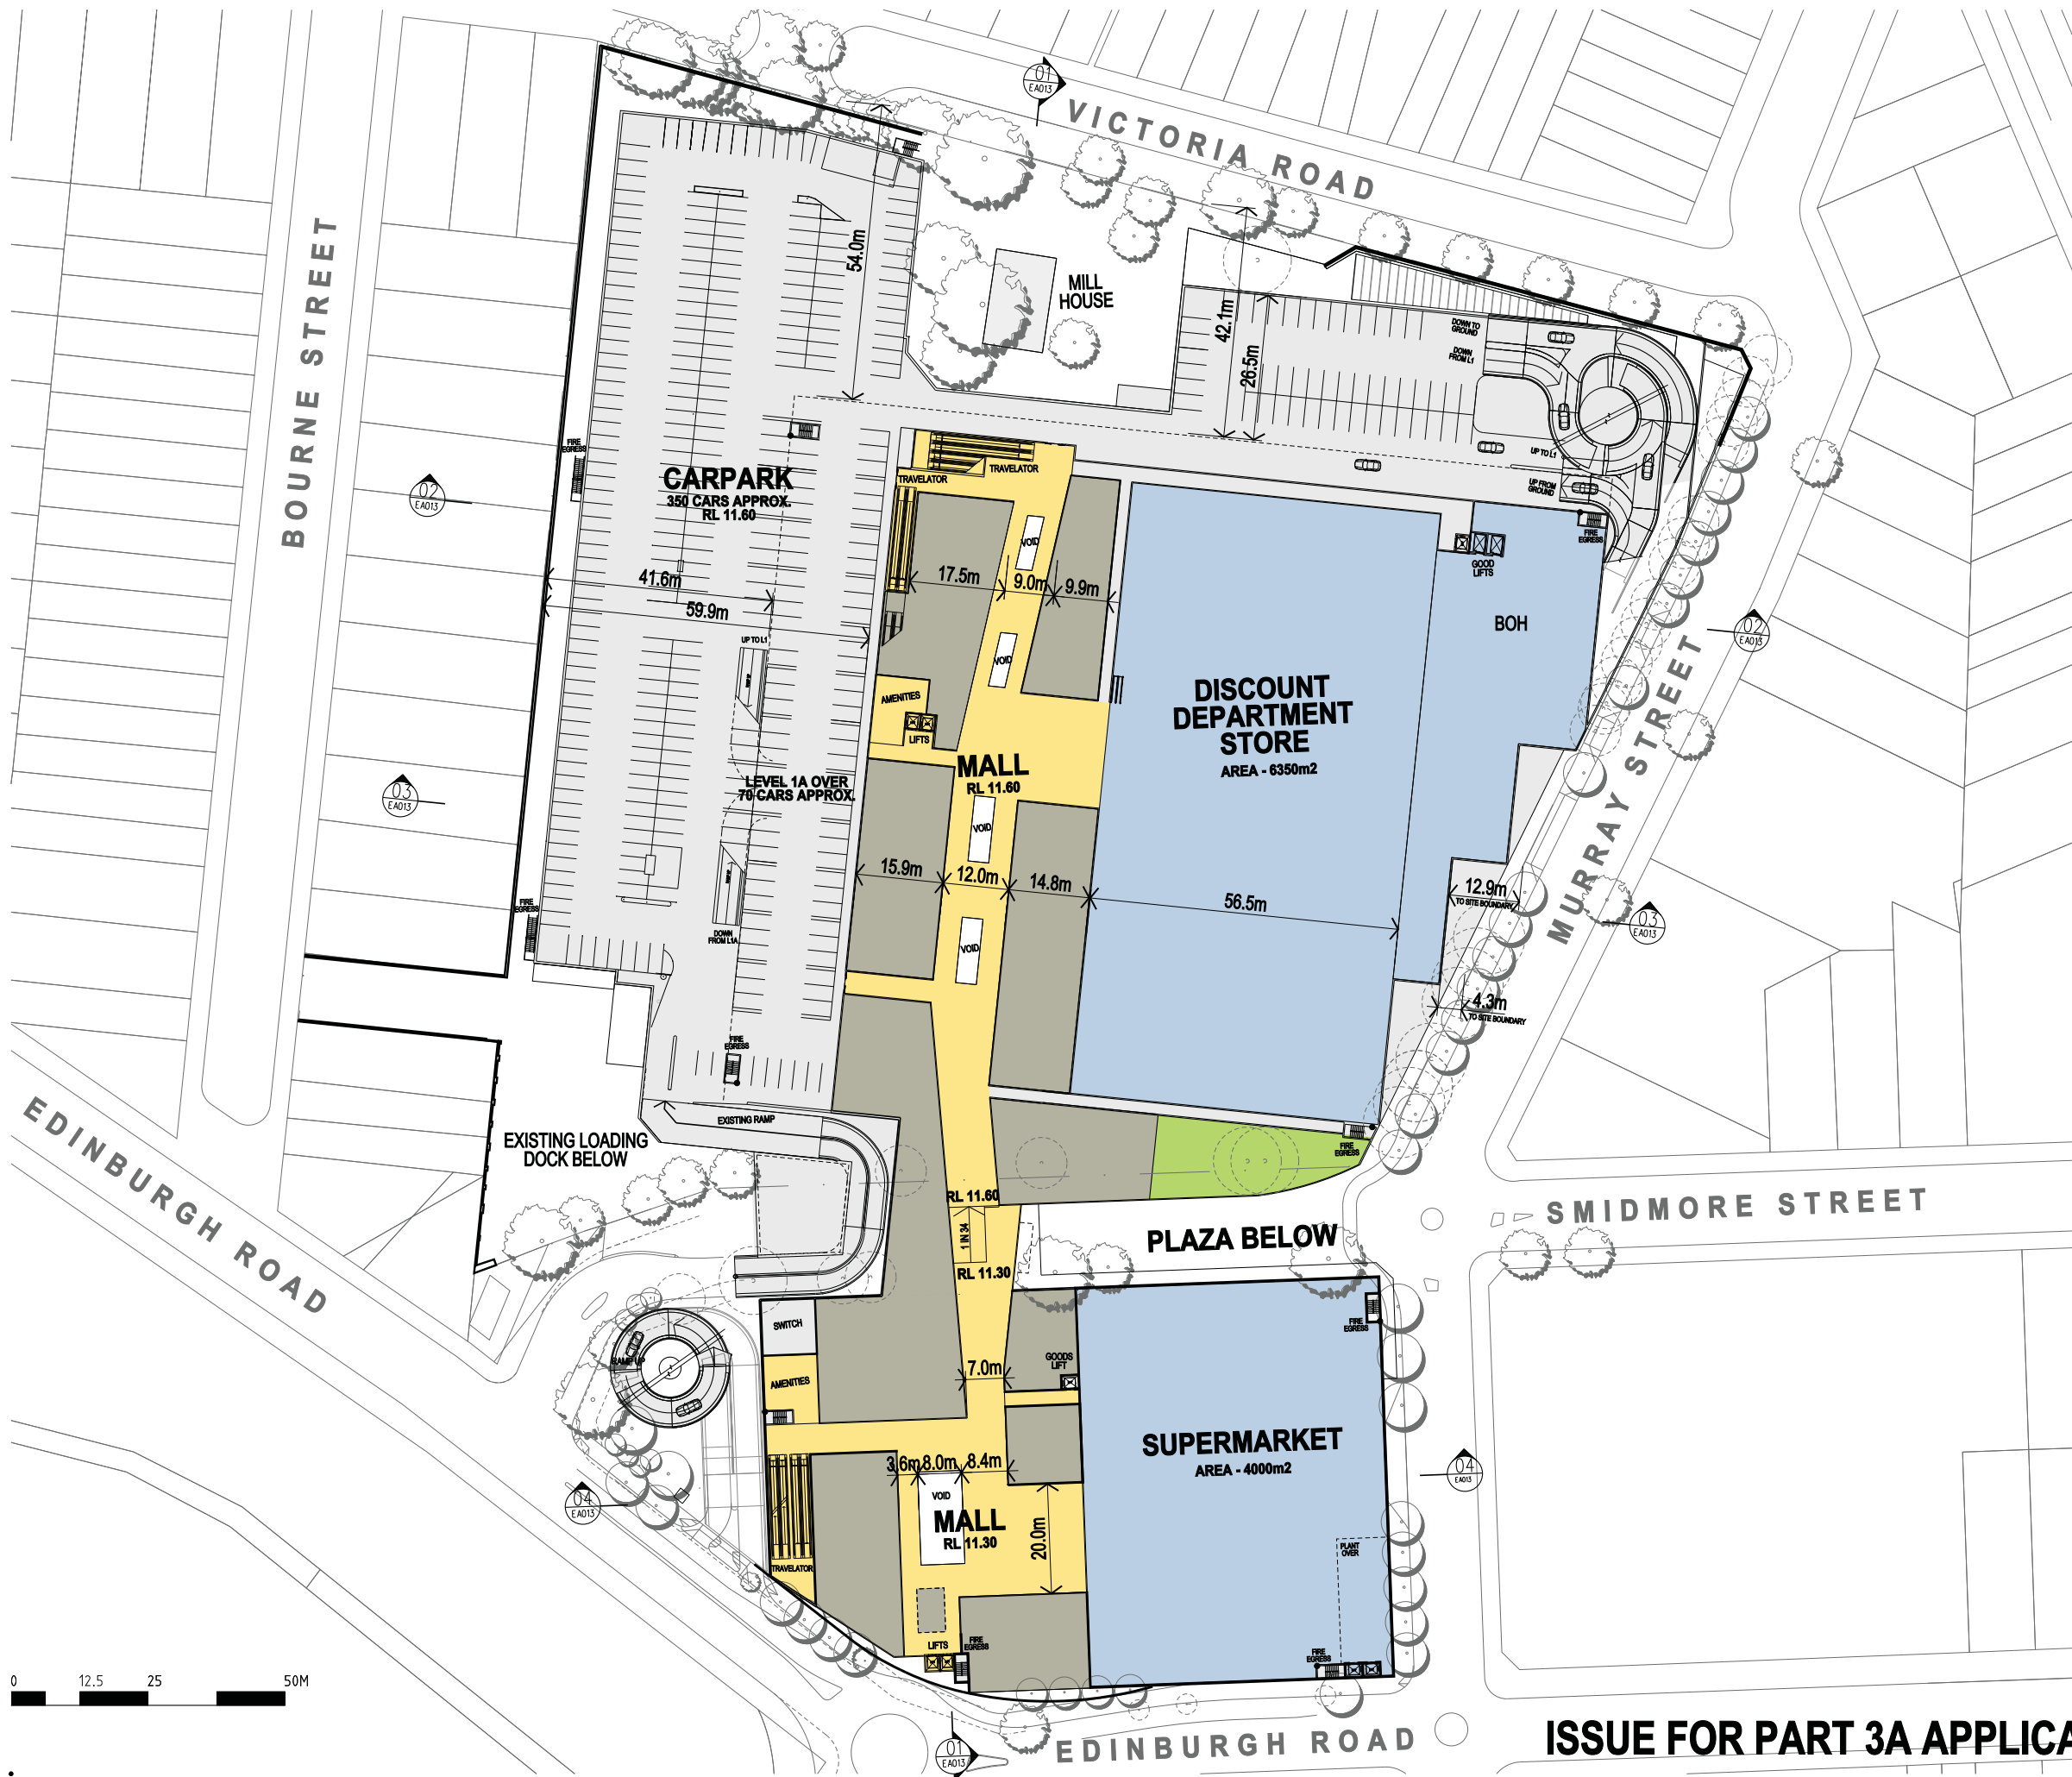

- EXISTING** **NEW**
- NEW MAJORS
 - COMMUNITY OPPORTUNITY
 - KEY PUBLIC DOMAIN OPPORTUNITIES
 - SPECIALTY RETAIL
 - CIRCULATION/PUBLIC
 - PARKING & DOCKS
- EXISTING TREE
- TREE TO BE REMOVED
- PROPOSED NEW TREE

02	ISSUE FOR PART 3A APPLICATION	16.07.10
01	ISSUE FOR PART 3A APPLICATION	02.06.10
Issue Rev. Revision Description Date		
Project Manager		
Bovis Lend Lease Pty. Limited		
Architect		
Lend Lease design		
Urban Planners		
URBIS		
Landscape Architect		
SITE IMAGE		
Client		
AMP capital		
Project		
Melmo		
Title		
PROPOSED LEVEL 1 PLAN		
Scale		
1:500 @ B1, 1:1250 @ A3		
Drawn		
LY		
Checked		
E1		
Coordinated		
E1		
Approved		
GJ		
Date		
24.05.10		
Project Number : Drawing Number		
160496:EA007		
Issue		
02		



ISSUE FOR PART 3A APPLICATION