


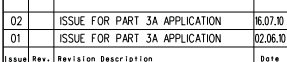




## KEY PLAN

- | EXISTING  | NEW   |                                 |
|---|---|---------------------------------|
|   |  | NEW MAJORS                      |
|   |  | COMMUNITY OPPORTUNITY           |
|   |  | KEY PUBLIC DOMAIN OPPORTUNITIES |
|  |  | SPECIALTY RETAIL                |
|  |  | CIRCULATION/ PUBLIC             |
|  |  | PARKING &                       |

-  EXISTING TREE  
 TREE TO BE REMOVED  
 PROPOSED NEW TREE



Issue	Rev.	Revision Description	Date
-------	------	----------------------	------

Project Manager

**Bovis**  
Land Lease

Architect

**Lend Lease**  
design  
30 The Bend 30 Hickson Road  
Millers Point NSW 2000

---

Huber, D. J.

**URBIS**  
Ph:+612 6233 9900 Fax:+612 6233 9966  
Level 21, 321 Kent Street  
Sydney NSW 2000

\_\_\_\_\_

**SITE IMAGE**

Ph:02 8698 2899 Fax:02 8698 2877  
24-46 Bowden Street

---



INVESTORS	
Project	




**Metro**  
SHOPPING CENTRES  
THE WAY WE SHOP

Title  
PROPOSED

ROOFTOP CAR PARK  
LEVEL 2A

Drawn	Checked	Coordinated	Approved	Date
J.M.	E.L.	E.L.	C.J.	01-05-10

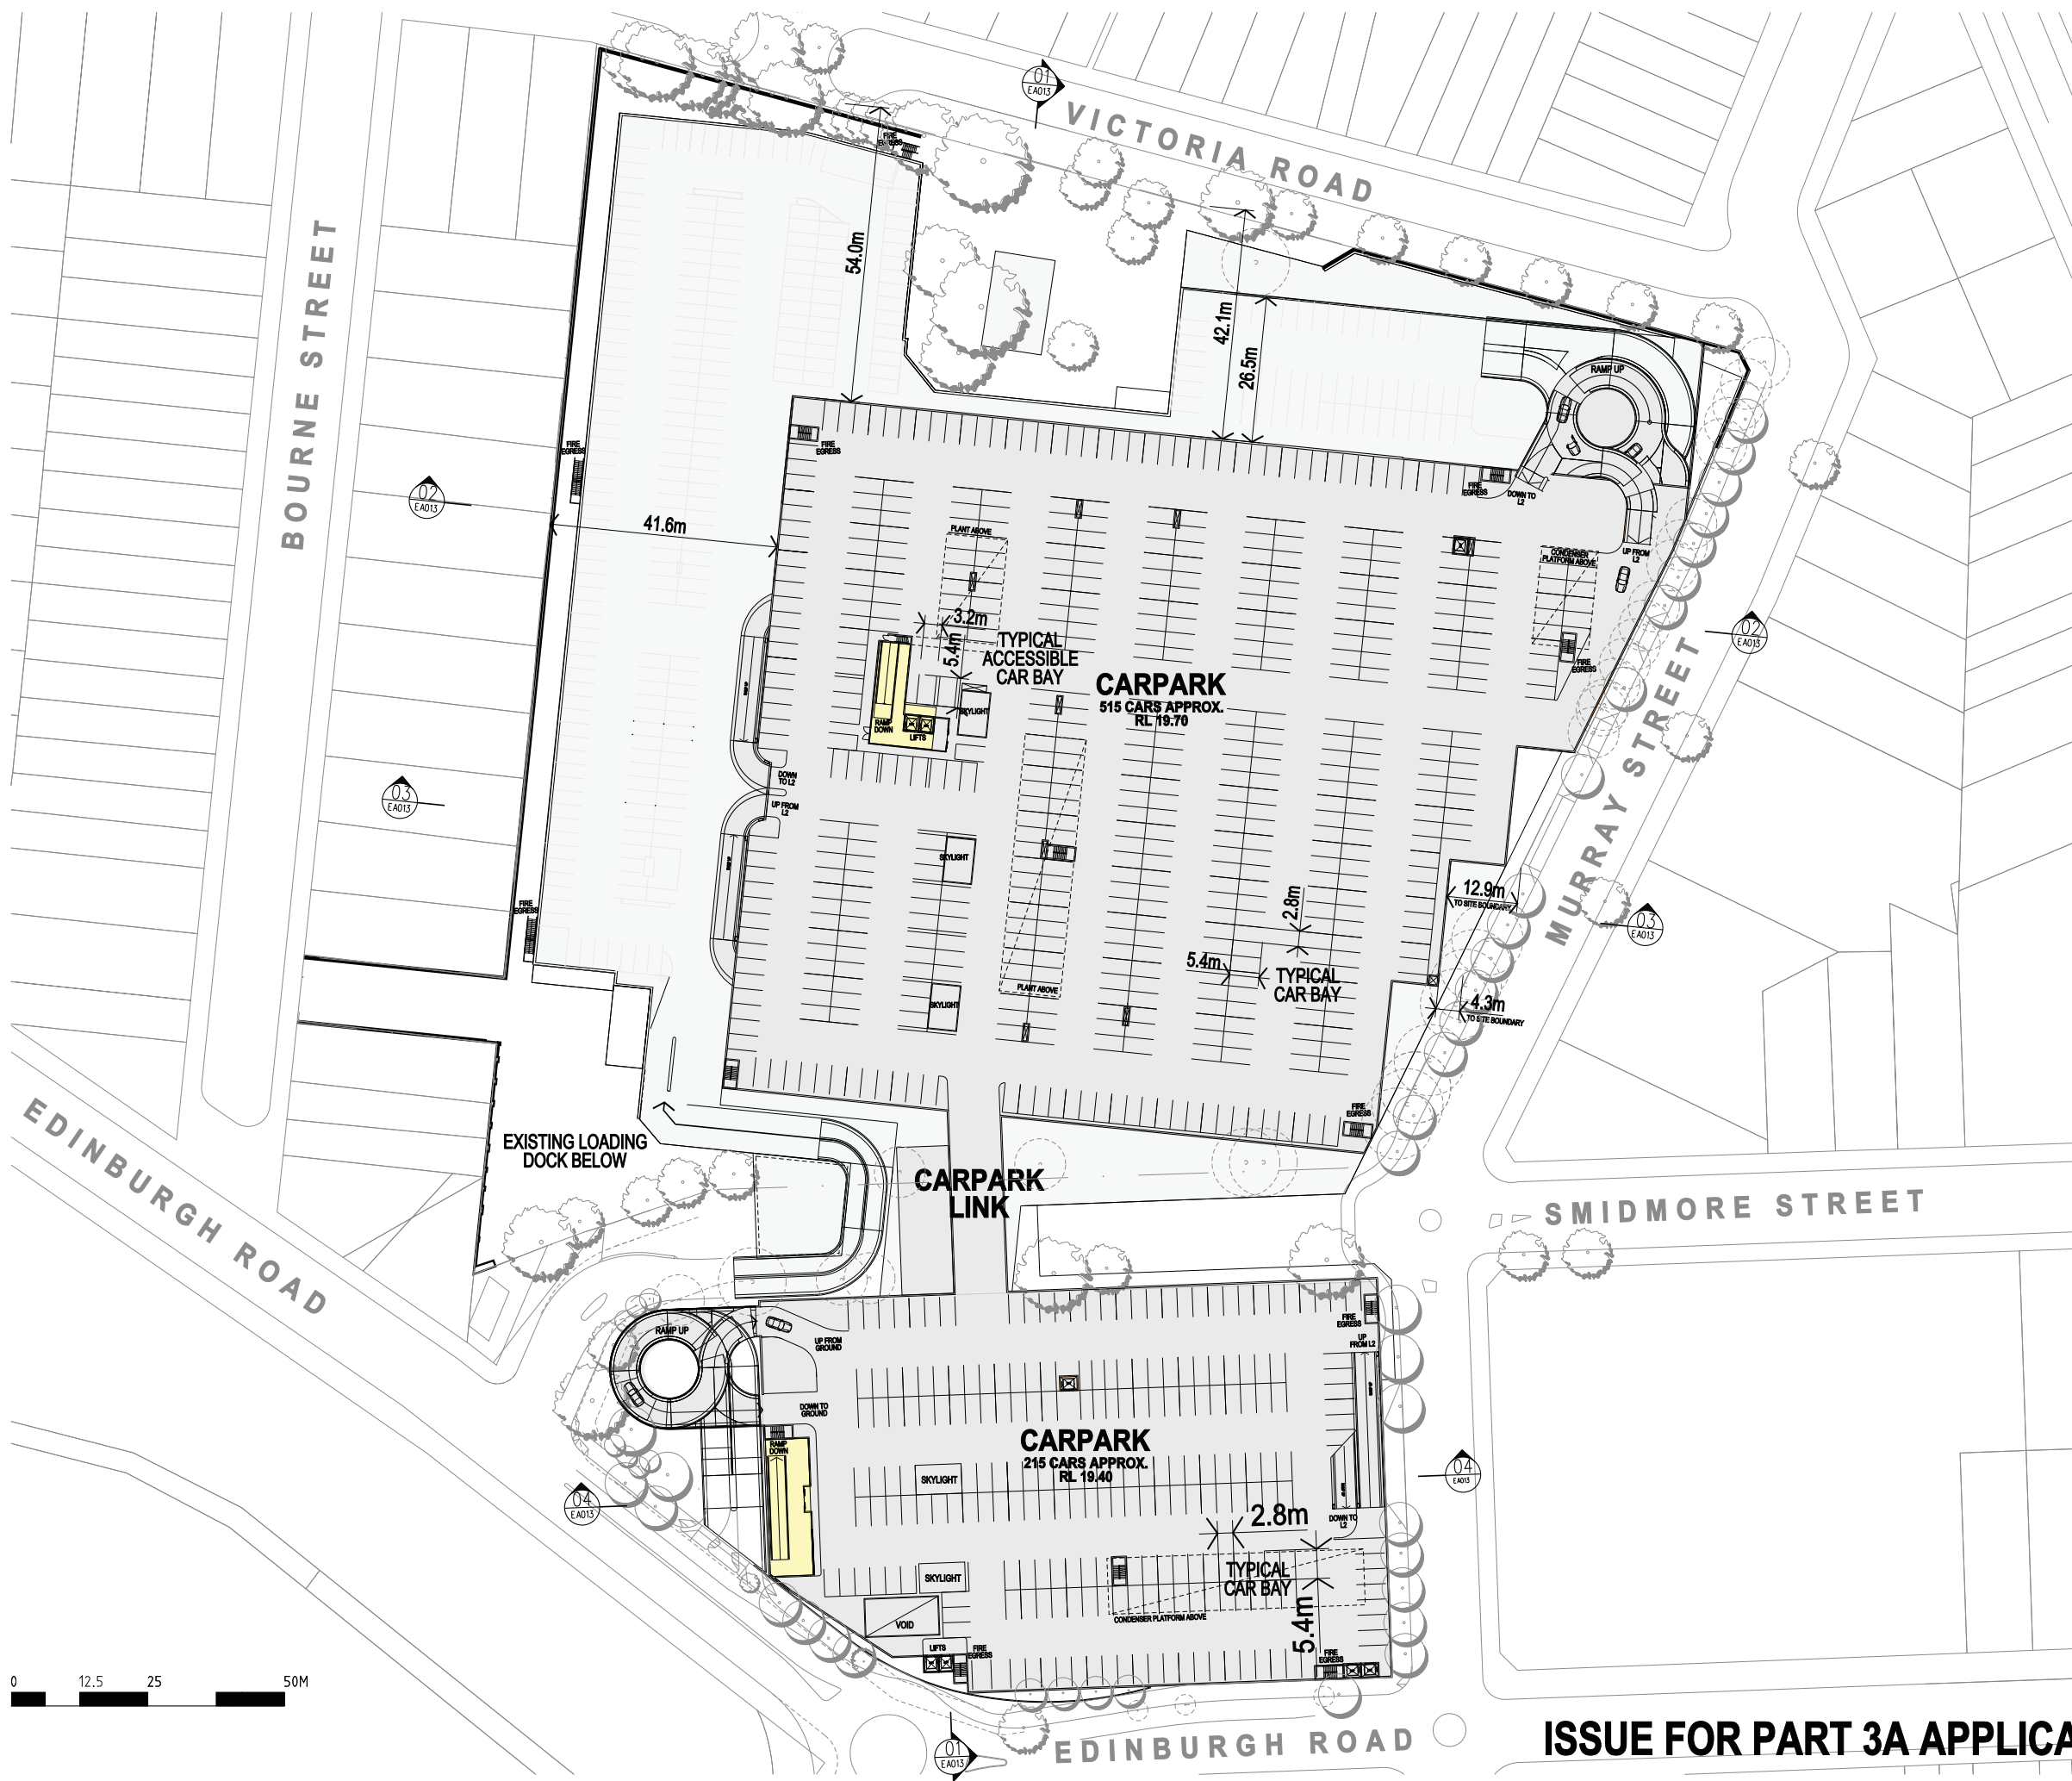

# ISSUE FOR PART 3A APPLICATION