

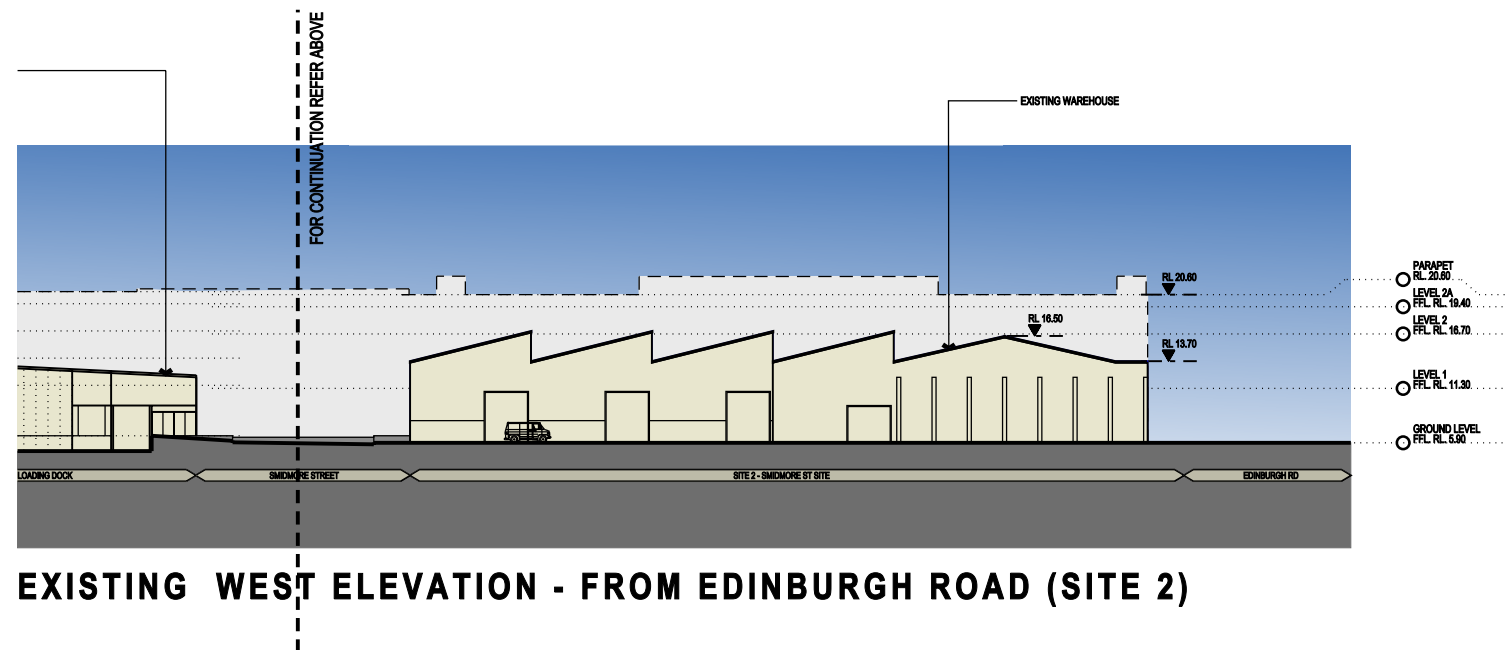


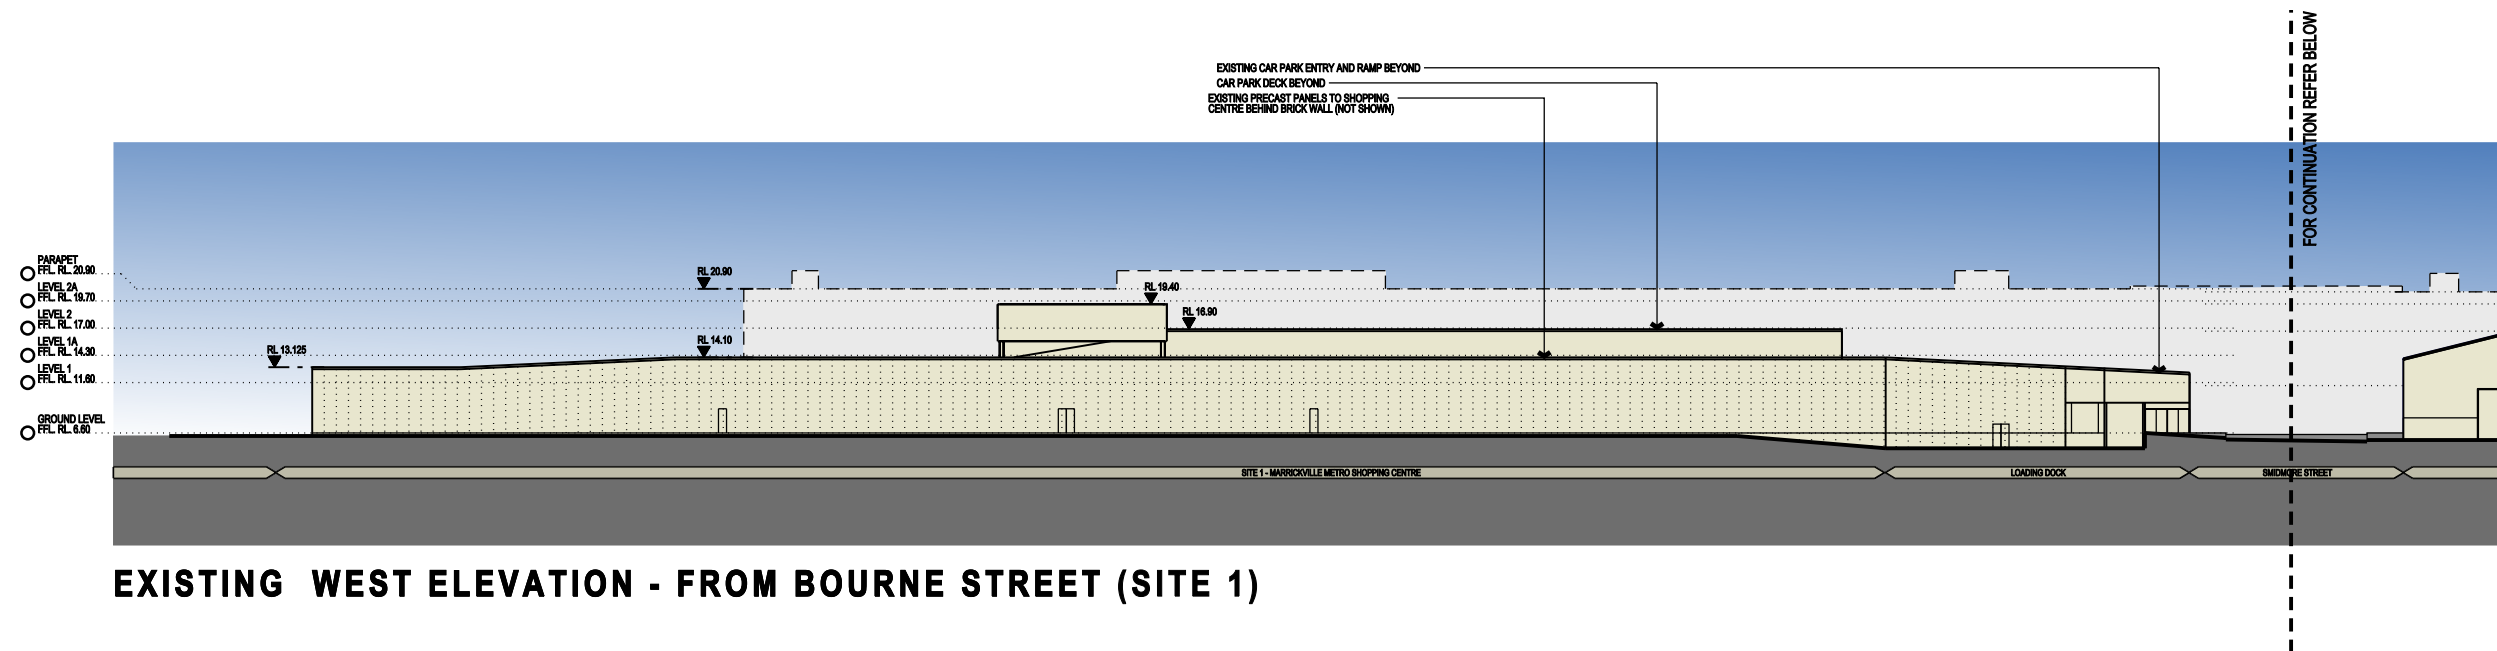

*TREES NOT SHOWN FOR CLARITY.
REFER TO LANDSCAPE DRAWINGS FOR DETAILS.

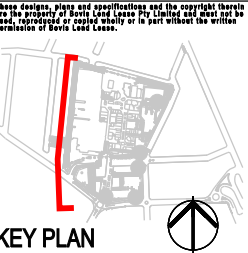

ISSUE FOR PART 3A APPLICATION

02	ISSUE FOR PART 3A APPLICATION	16.07.10
01	ISSUE FOR PART 3A APPLICATION	02.06.10
Issue/Rev.	Revision Description	Date
Project Manager Bovis Lend Lease Pty. Limited 30 The Bond 30 Midmore Road Marrickville NSW 2150		
Architect Lend Lease design 30 The Bond 30 Midmore Road Marrickville NSW 2150		
Urban Planners URBIS Ph: +612 8235 9900 Fax: +612 8235 9900 Level 21, 221 Kent Street Sydney NSW 2010		
Landscape Architect SITE IMAGE Ph: +612 8235 2888 Fax: +612 8235 2877 24-48 Bourne Street Alexandria NSW 2150		
Client AMV capital INVESTORS		
Project Metro MARRICKVILLE		
Title OVERALL ELEVATIONS SHEET 7		
Scale		
Drawn	Checked	Coordinated
LY	EI	EI
		GJ
Project Number 1 Drawing Number		Date
160496:EA011G		24.05.10
Issue		02