




- | | | |
|----------|-----|---------------------------------|
| EXISTING | NEW | NEW MAJORS |
| | | COMMUNITY OPPORTUNITY |
| | | KEY PUBLIC DOMAIN OPPORTUNITIES |
| | | SPECIALTY RETAIL |
| | | CIRCULATION PUBLIC |
| | | PARKING & DOCKS |

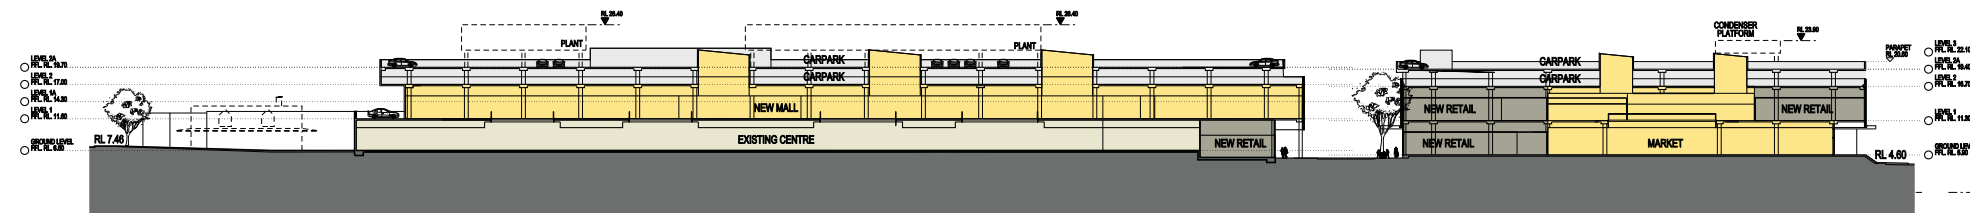


NORTH-SOUTH SECTION

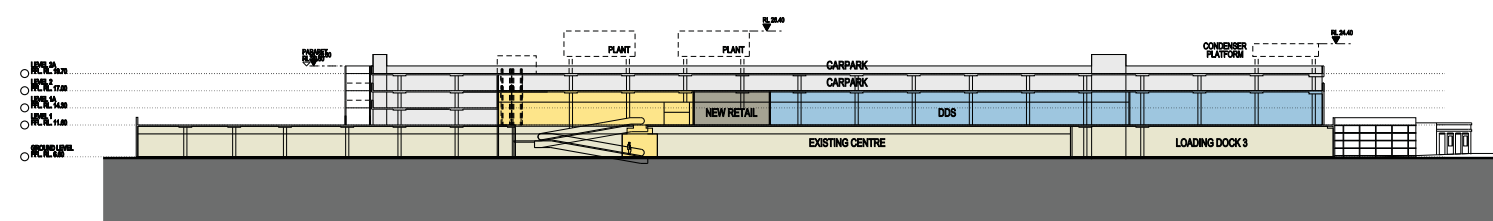

EAST-WEST SECTION - THROUGH EXISTING K-MART

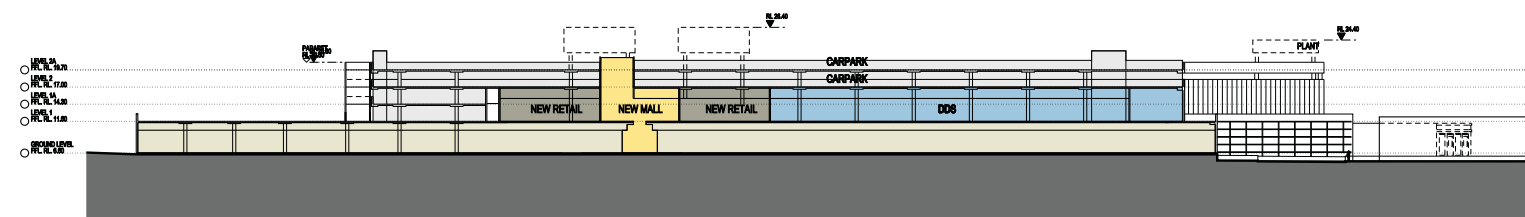

EAST-WEST SECTION - THROUGH EXISTING WOOLWORTHS

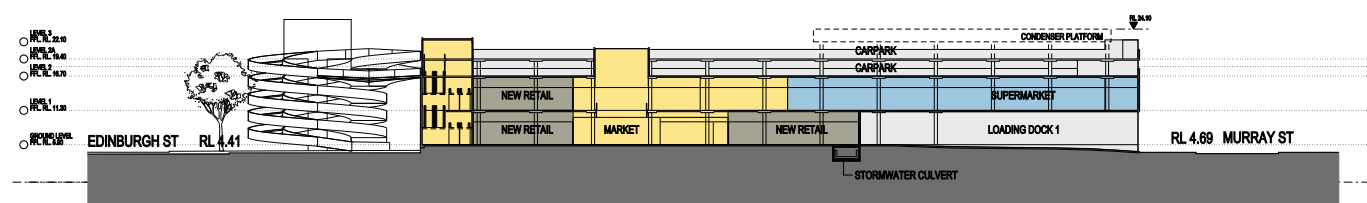

EAST-WEST SECTION - SMIDMORE ST SITE



ISSUE FOR PART 3A APPLICATION

02	ISSUE FOR PART 3A APPLICATION		16.07.10
01	ISSUE FOR PART 3A APPLICATION		02.06.10
Issue	Rev.	Revision Description	Date
Project Manager			
		Bovis Lend Lease Pty. Limited	
		ABN 97 006 030 162 30 The Road 30 Hickson Road Millers Point NSW 2000	
Architect			
		Lend Lease design	
		30 The Road 30 Hickson Road Millers Point NSW 2000	
Urban Planners			
		URBIS	
		Ph:02 9233 0000 Fax:02 9233 0006 Level 21, 321 Kaul Street Sydney NSW 2000	
Landscape Architect			
		SITE IMAGE	
		Ph:02 9686 2000 Fax:02 9686 2077 24-06 Bowden Street Alexandria NSW 2015	
Client			
		INVESTORS	
Project			
		ME/RO PROJECT	
Title			
OVERALL SECTIONS			
Scale			
1:500 @ B1, 1:1000@ A3			
Drawn	Checked	Co-ordinated	Approved
LY	EI	EI	GJ
Project Number : Drawing Number			Issue
160496:EA013			02