




These designs, plans and specifications and the copyright therein are the property of Bovis Lend Lease Pty Limited and must not be used, reproduced or copied wholly or in part without the written permission of Bovis Lend Lease.

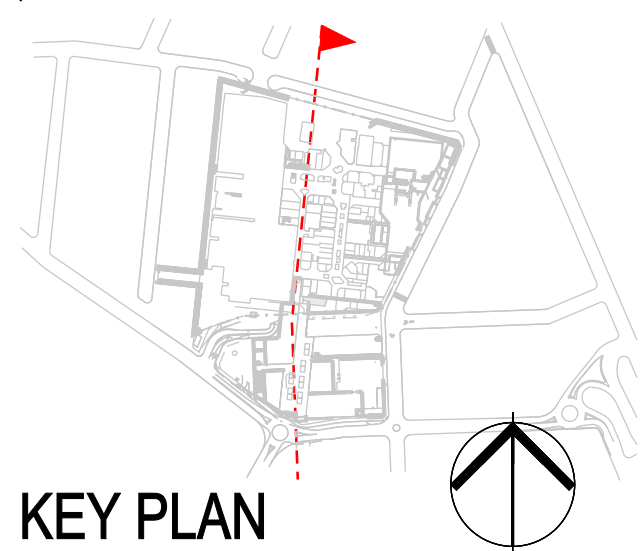

KEY PLAN

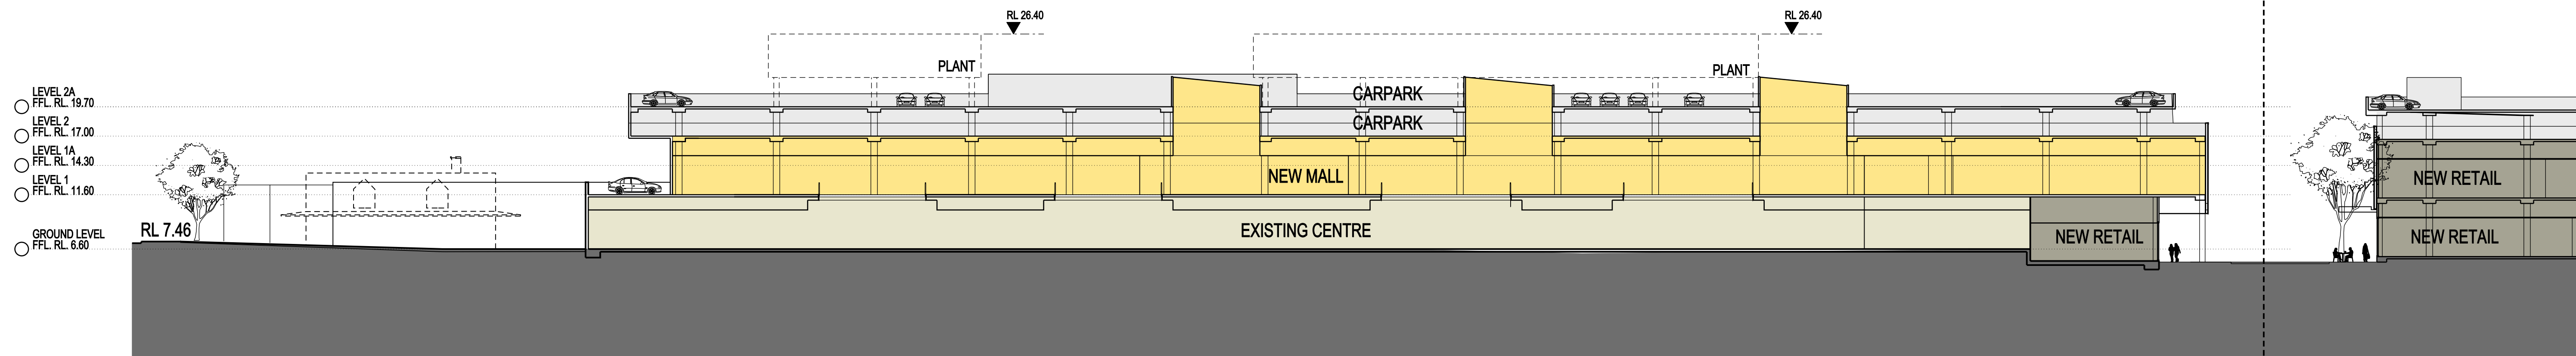

PART SECTION 1 - NORTH-SOUTH SECTION

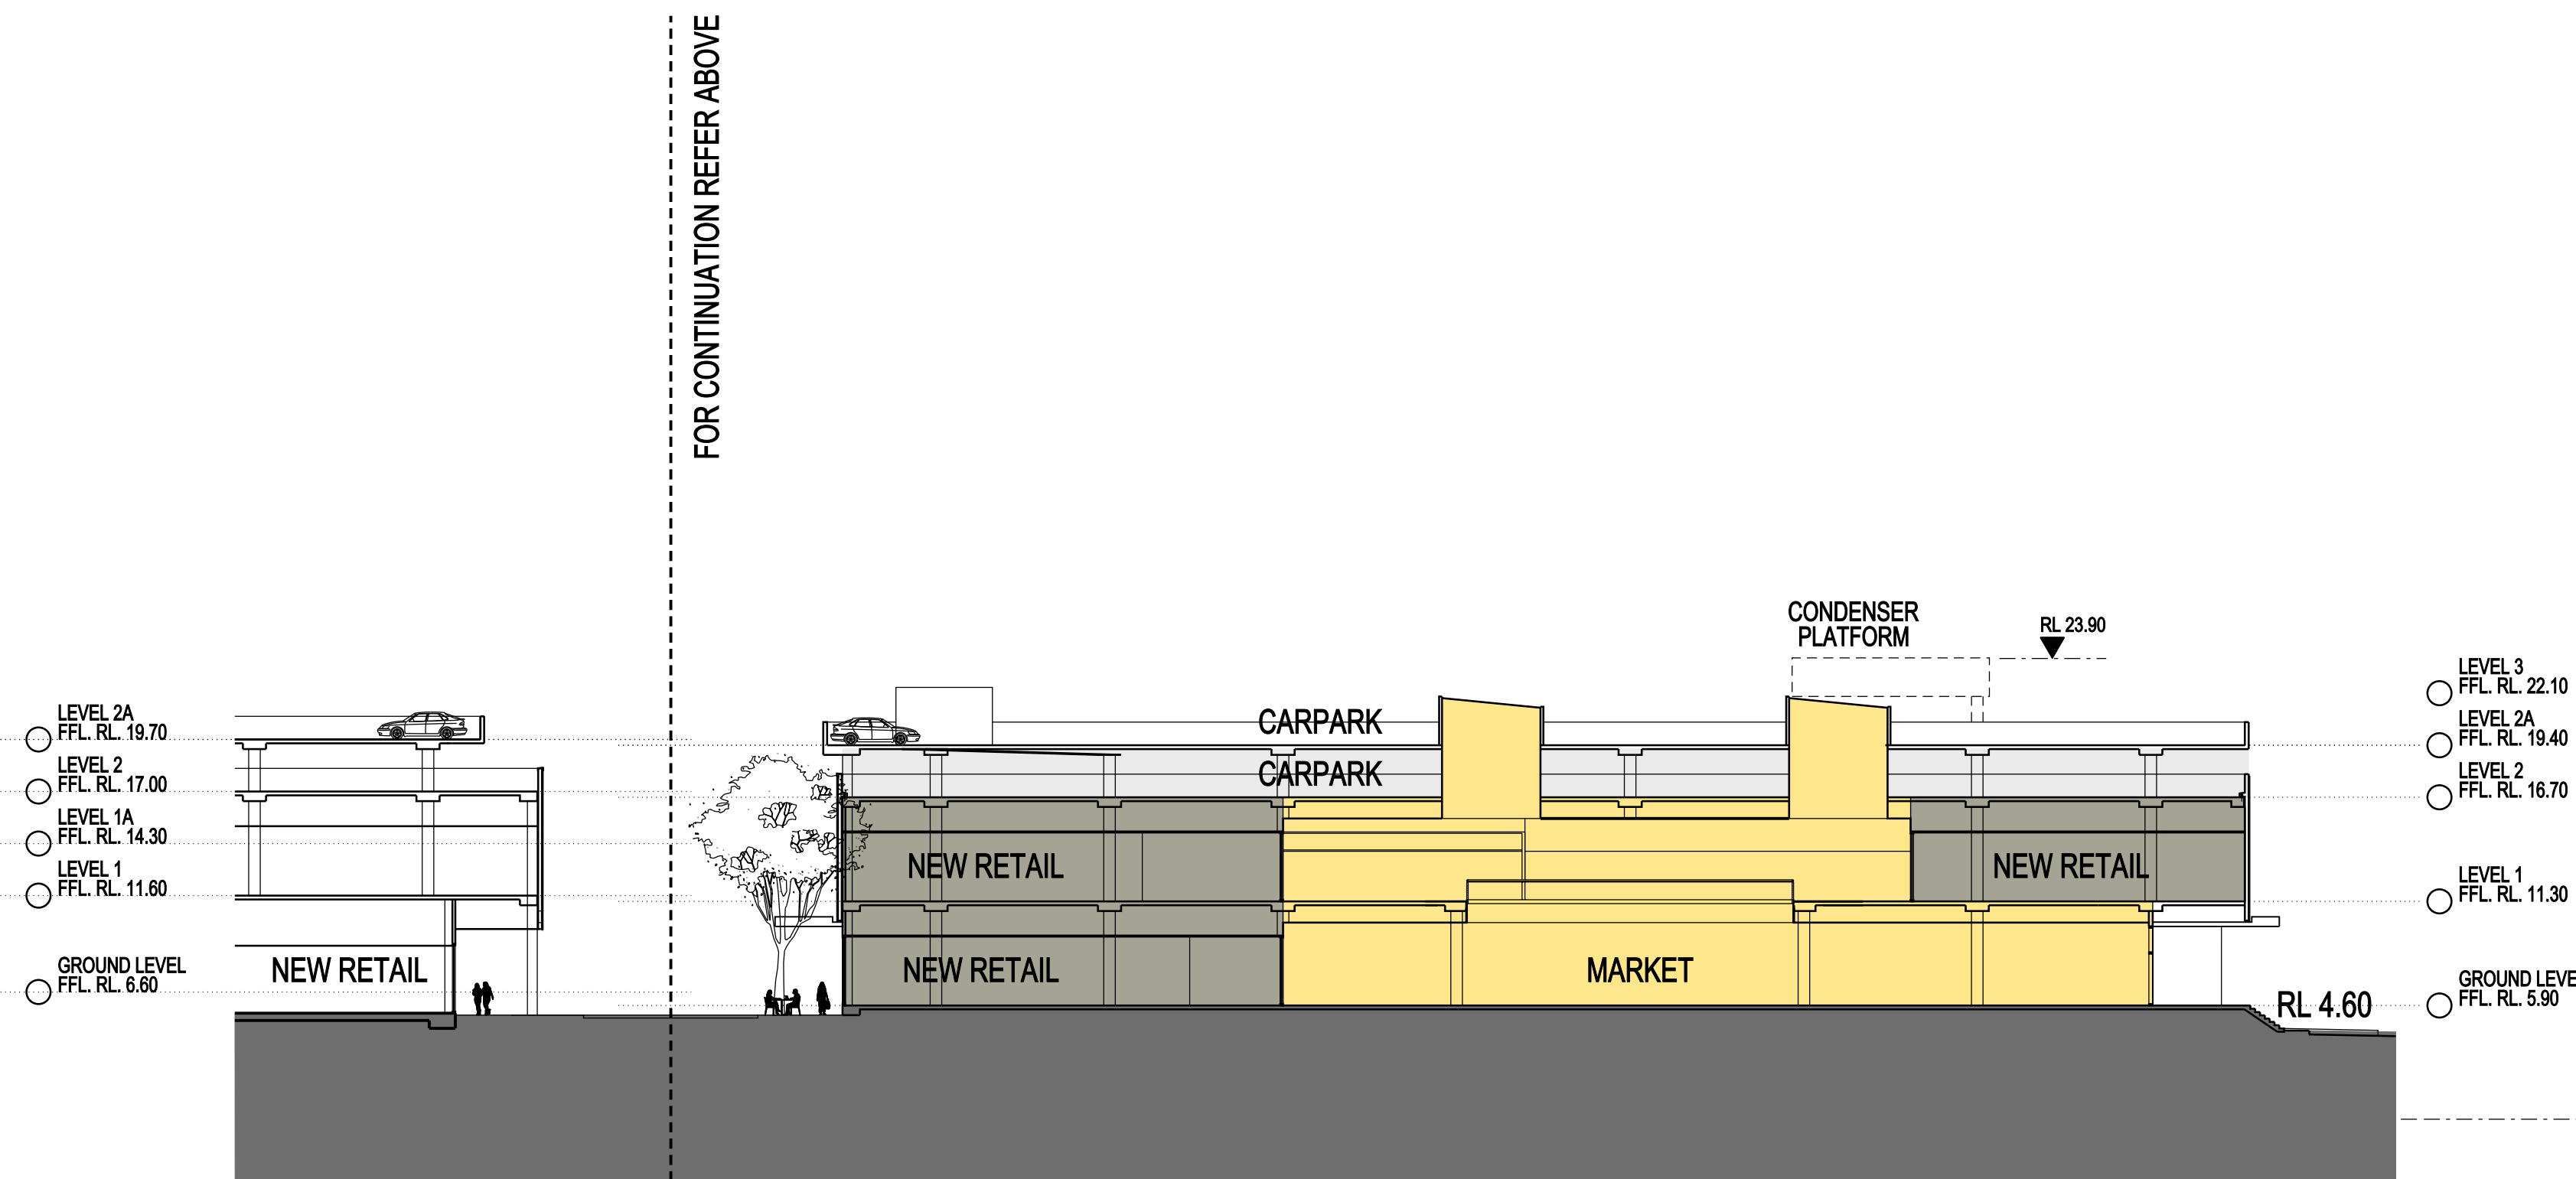

PART SECTION 1 - NORTH-SOUTH SECTION



ISSUE FOR PART 3A APPLICATION

02	ISSUE FOR PART 3A APPLICATION	16.07.10
01	ISSUE FOR PART 3A APPLICATION	02.06.10
Issue Rev.	Revision Description	Date
Project Manager		
Bovis Lend Lease Pty. Limited		
ABN 97 000 098 162 30 The Bond 30 Hickson Road Millers Point NSW 2000		
Architect		
Lend Lease design		
30 The Bond 30 Hickson Road Millers Point NSW 2000		
Urban Planners		
URBIS		
Ph: +612 8233 9900 Fax: +612 8233 9966 Level 21, 331 Kent Street Sydney NSW 2000		
Landscape Architect		
SITE IMAGE		
Ph: 02 9698 2899 Fax: 02 9698 2877 24-48 Bowen Street Alexandria NSW 2015		
Client		
AMP capital INVESTORS		
Project		
Metro MARRICKVILLE		
Title		
OVERALL SECTIONS SHEET 1		
Scale		
Drawn	Checked	Coordinated/Approved
LY	EI	GJ
Project Number : Drawing Number		Issue
160496:EA013A		02