



SECTION 2 - EAST-WEST SECTION - THROUGH EXISTING K-MART

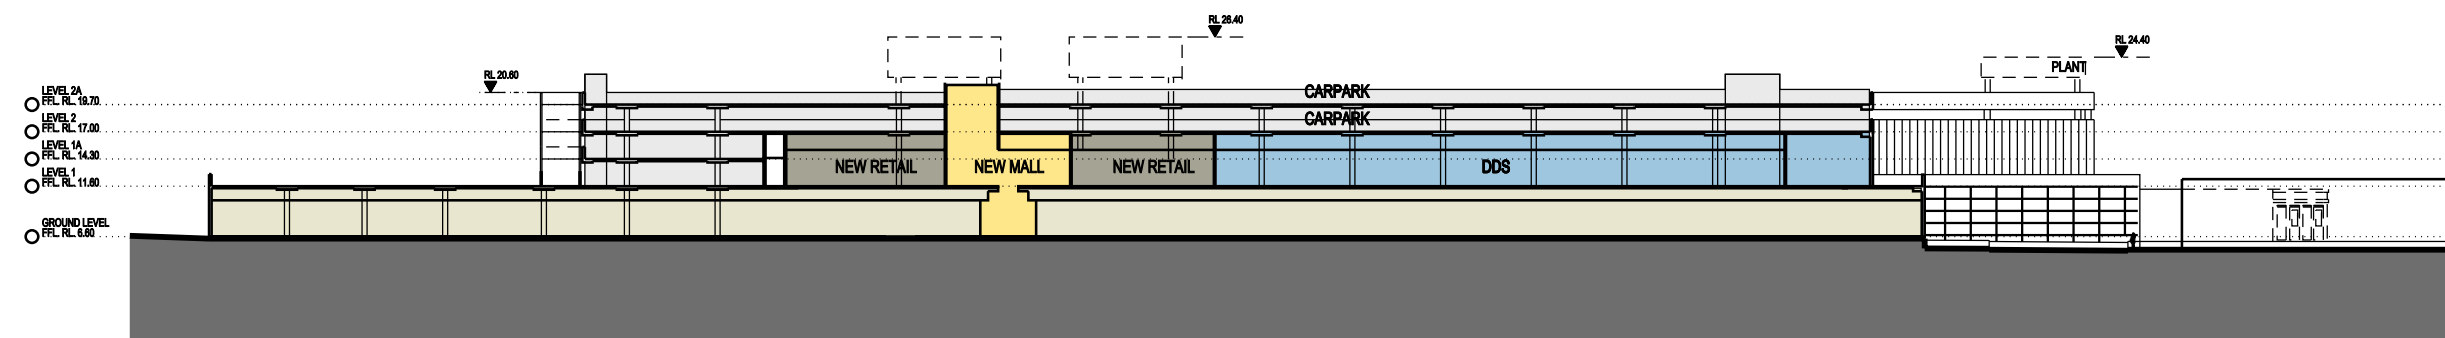

SECTION 3 - EAST-WEST SECTION - THROUGH EXISTING WOOLWORTHS

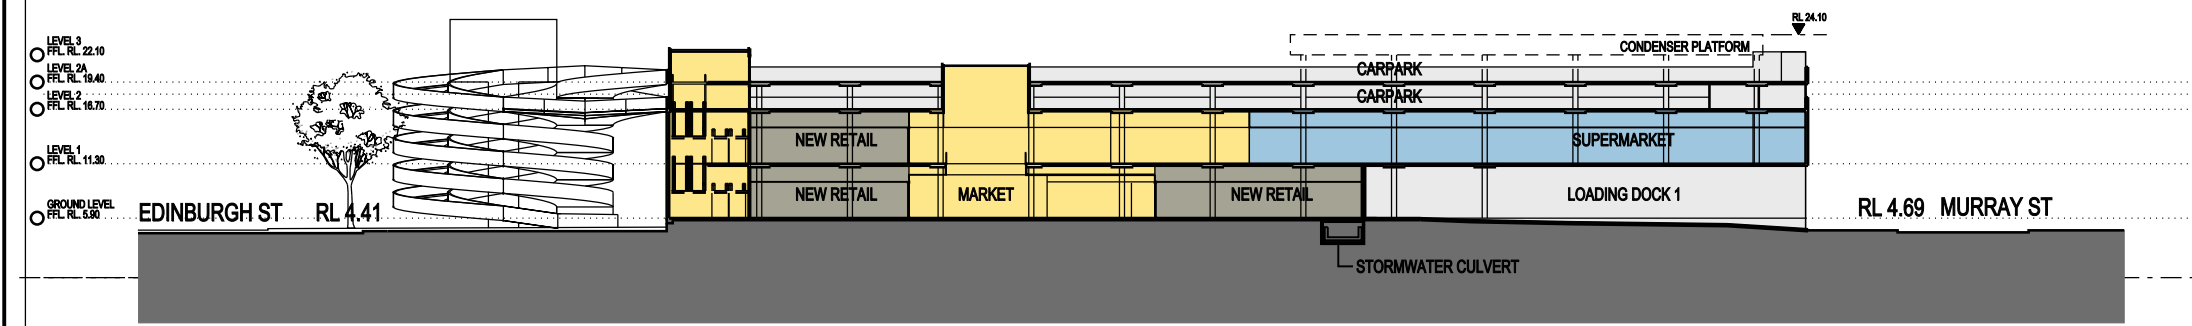

SECTION 4 - EAST-WEST SECTION - THROUGH SITE 2, SMIDMORE ST SITE



ISSUE FOR PART 3A APPLICATION

02	ISSUE FOR PART 3A APPLICATION	16.07.10
01	ISSUE FOR PART 3A APPLICATION	02.06.10
Issue/Rev.	Revision Description	Date
Project Manager Bovis Lend Lease Pty. Limited Bovis Lend Lease ADD BY 000 000 100 30 The Bond 30 Hickson Road Millsers Point NSW 2000		
Architect Lend Lease design Lend Lease 30 The Bond 30 Hickson Road Millsers Point NSW 2000		
Urban Planners URBIS Ph: +612 8235 9900 Fax: +612 8235 9900 Level 21, 321 Kent Street Sydney NSW 2010		
Landscape Architect SITE IMAGE Ph: +612 8580 2888 Fax: +612 8580 2877 24-48 Bowden Street Alexandria NSW 2015		
Client AMP capital INVESTORS		
Project Metro COMMERCIAL MARKETVILLE		
OVERALL SECTIONS SHEET 2		
Scale		
Drawn	Checked	Coordinated
LY	EI	EI
		GJ
Project Number: 1 Drawing Number:		Date:
160496:EA013B		24.05.10
Issue:		02