


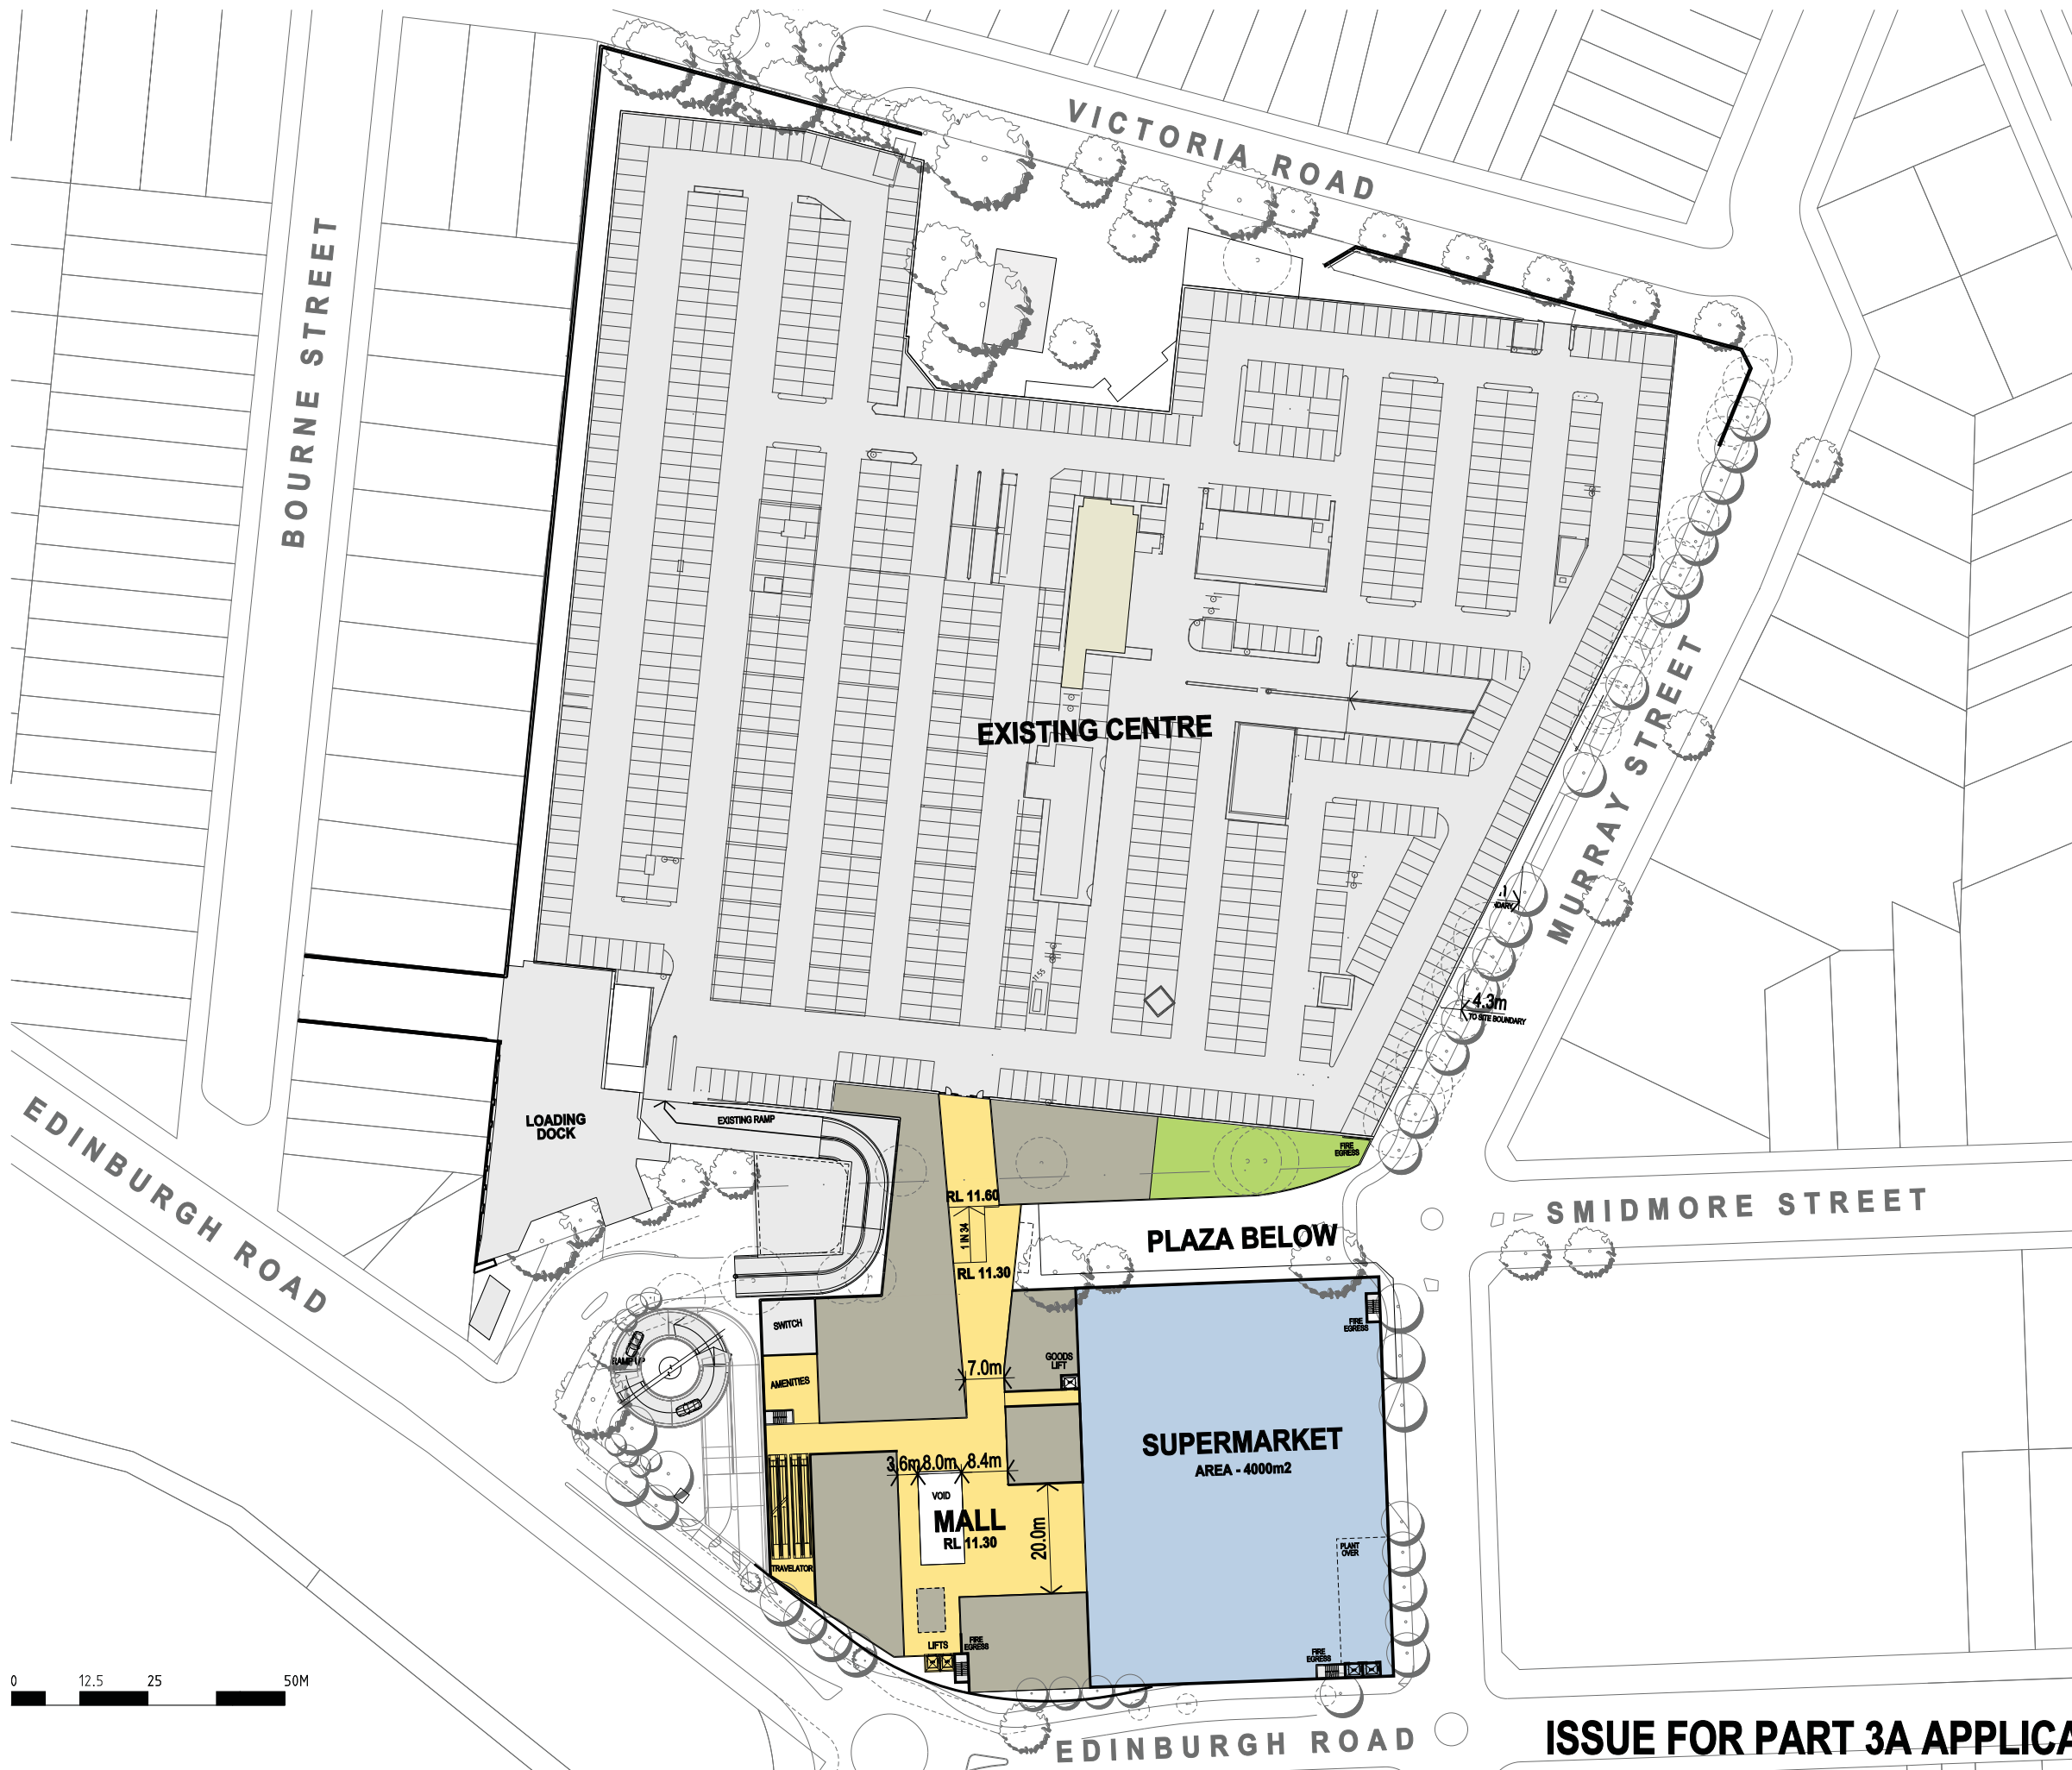

- EXISTING** **NEW**
- NEW MAJORS
 - COMMUNITY OPPORTUNITY
 - KEY PUBLIC DOMAIN OPPORTUNITIES
 - SPECIALTY RETAIL
 - CIRCULATION PUBLIC
 - PARKING & DOCKS
- EXISTING TREE
- TREE TO BE REMOVED
- PROPOSED NEW TREE

02	ISSUE FOR PART 3A APPLICATION	16.07.10
01	ISSUE FOR PART 3A APPLICATION	02.06.10
Issue Rev. Revision Description Date		
Project Manager Bovis Lend Lease Pty. Limited		
Bovis Lend Lease ABN 67 000 000 162 50 The Bend 50 Hickson Road Millers Point NSW 2000		
Architect Lend Lease design		
Lend Lease 50 The Bend 50 Hickson Road Millers Point NSW 2000		
Urban Planners URBIS		
PH: +612 9233 0000 Fax: +612 9233 0000 Level 25, 251 East Street Sydney NSW 2000		
Landscape Architect SITE IMAGE		
PH: +612 9233 2899 Fax: +612 9233 2877 26-40 Bourne Street Alexandria NSW 2015		
Client AMP capital INVESTORS		
Project Metro MARRICKVILLE		
Title PROPOSED LEVEL 1 PLAN STAGE 1		
Scale 1:500 @ B1, 1:1250 @ A3		
Drawn LY	Checked EI	Coordinated GJ
Approved	Approved	Approved
Date 24.05.10		Date
Project Number : Drawing Number		Issue
160496:EA019		02



If this drawing is printed or plotted at a size other than B1- DO NOT SCALE DIMENSIONS FROM DRAWING. Always take figured dimensions in preference to scaling.