


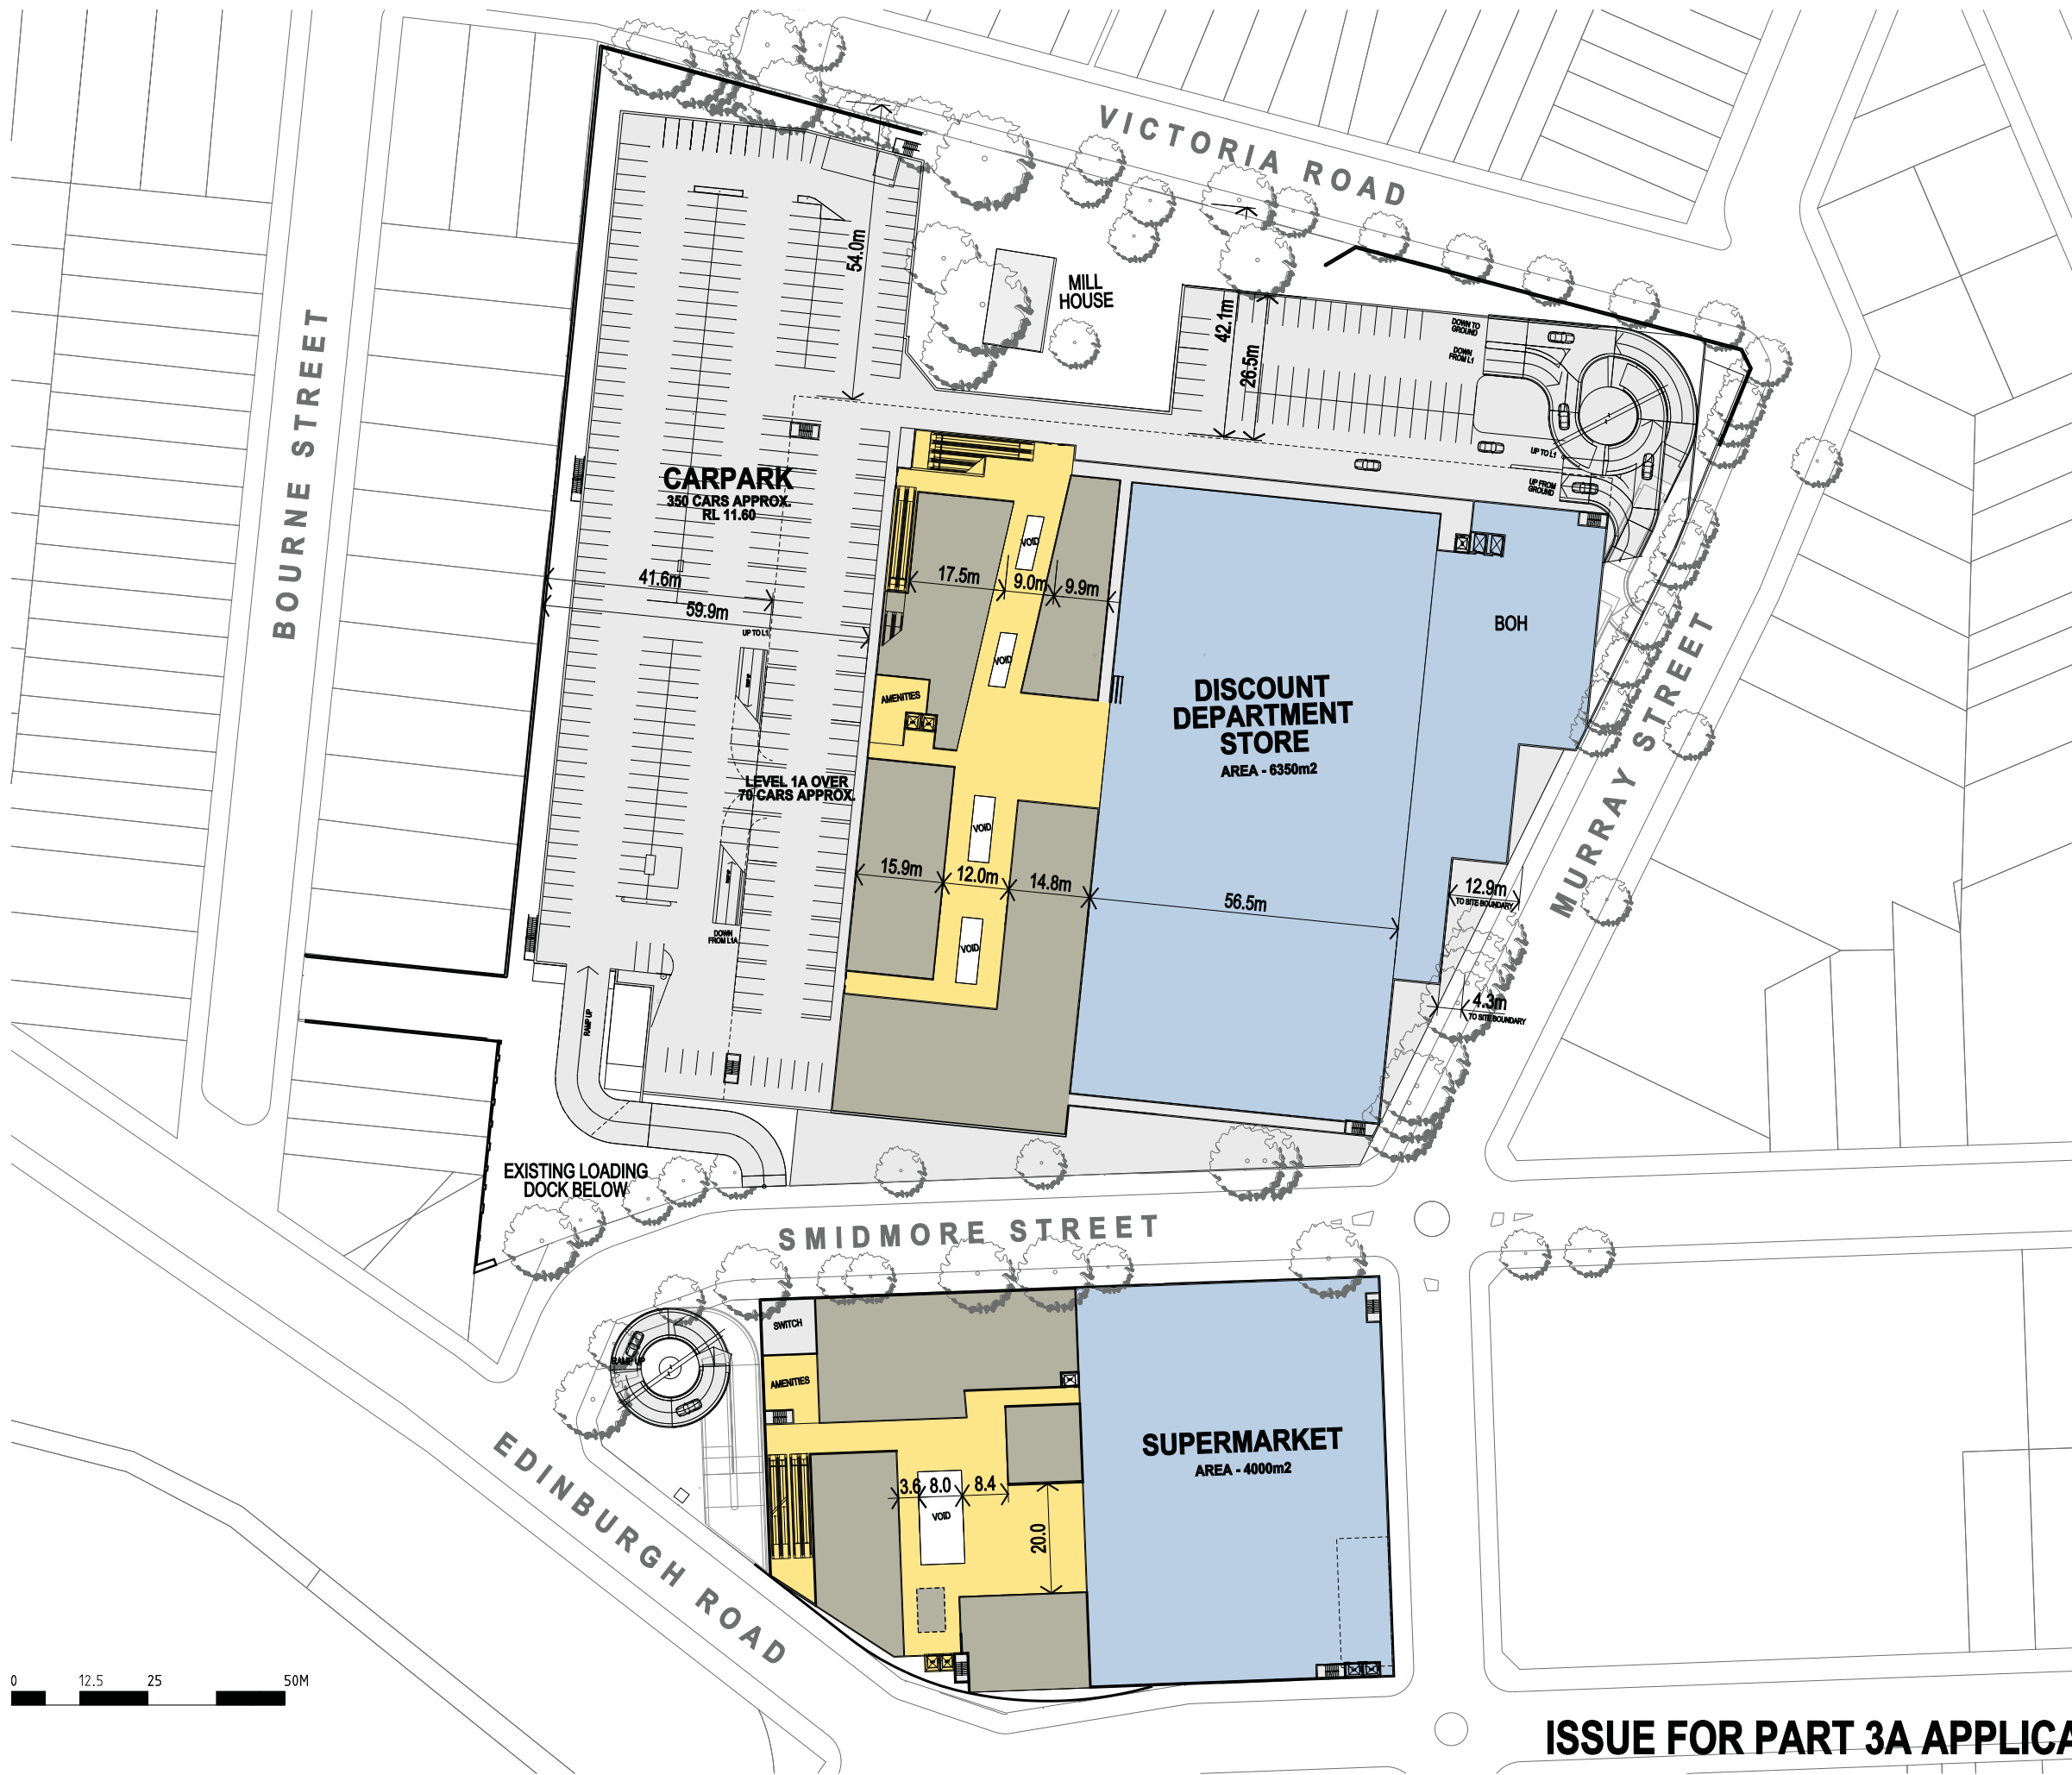

KEY PLAN

- EXISTING NEW
- NEW MAJORS
 - COMMUNITY OPPORTUNITY
 - KEY PUBLIC DOMAIN OPPORTUNITIES
 - SPECIALTY RETAIL
 - CIRCULATION PUBLIC
 - PARKING & DOCKS
- EXISTING TREE
- TREE TO BE REMOVED
- PROPOSED NEW TREE

02	ISSUE FOR PART 3A APPLICATION	16.07.10
01	ISSUE FOR PART 3A APPLICATION	02.06.10
Issue Rev. Revision Description Date		
Project Manager Bovis Lend Lease Pty. Limited		
Bovis Lend Lease ABN 67 000 000 162 50 The Bend 50 Hickson Road Millers Point NSW 2000		
Architect Lend Lease design		
Lend Lease 50 The Bend 50 Hickson Road Millers Point NSW 2000		
Urban Planners URBIS		
PH: +612 9233 0000 Fax: +612 9233 0000 Level 25, 251 Kent Street Sydney NSW 2000		
Landscape Architect SITE IMAGE		
PH: +612 9233 0000 Fax: +612 9233 0000 24-40 Bourne Street Alexandria NSW 2015		
Client AMP capital INVESTORS		
Project Metro MARRICKVILLE		
Title ALTERNATIVE LEVEL 1 PLAN (SMIDMORE ST OPEN)		
Scale 1:500 @ B1, 1:1250 @ A3		
Drawn LY	Checked EI	Coordinated GJ
Approved	Approved	Approved
Date	24.05.10	
Project Number : Drawing Number		Issue
160496:EA023		02



ISSUE FOR PART 3A APPLICATION