

CITY OF LIVERPOOL

- 2(c) 2(c) Higher Density Residential
- 3(a) 3(a) General Business
- 3(c) 3(c) Neighbourhood Business
- 5(a) 5(a) Special Uses A
- 5(b) 5(b) Special Uses Arterial Roads
- 5(d) 5(d) Special Uses Local Roads
- 5(e) 5(e) Special Uses Public Purposes Corridor
- 6(a) 6(a) Local Open Space
- 6(c) 6(c) Private Open Space
- 7(d5) 7(d5) Environmental Protection 1ha. minimum
- 8(b) 8(b) National Parks and Nature Reserves
- Heritage Item
- Land referred to in Clause 64(2)



ENVIRONMENTAL PLANNING & ASSESSMENT ACT, 1979

**CAMPBELLTOWN (URBAN AREA)  
LOCAL ENVIRONMENTAL PLAN 2002  
AMENDMENT No.12  
SHEET 4 - CLAUSE 64**

PLANNING OFFICER: J. LAWRENCE

RESOLUTION TO PREPARE: 5.6.02

SEC.65 CERTIFICATE ISSUED: 5.9.05

EXHIBITED FROM: 7.9.05 TO: 7.10.05

GOV GAZETTE No. \*\*\* OF: \*\*,\*\*,\*\*


COUNCIL FILE: F114488


DEPARTMENT FILE: W\*\*/\*\*\*\*\*

REF: CARTO/LEP/AMEND12SH2-6

STATEMENT OF RELATIONSHIP WITH OTHER PLANS:  
AMENDS CAMPBELLTOWN (URBAN AREA) LOCAL ENVIRONMENTAL PLAN 2002

CERTIFIED IN ACCORDANCE WITH  
THE ENVIRONMENTAL PLANNING &  
ASSESSMENT ACT 1979, AND REGULATIONS. AUTHORIZED PERSON

  
NORTH  
SCALE  
1:1 0000

 16/2/06  
DATE

CITY OF LIVERPOOL

- 2(c) 2(c) Higher Density Residential
- 5(e) 5(e) Special Uses Public Purposes Corridor
- 6(a) 6(a) Local Open Space
- 6(c) 6(c) Private Open Space
- Subject Land



ENVIRONMENTAL PLANNING & ASSESSMENT ACT, 1979

**CAMPBELLTOWN (URBAN AREA)  
LOCAL ENVIRONMENTAL PLAN 2002  
AMENDMENT No.12  
SHEET 1 - ZONING PLAN**

PLANNING OFFICER: J. LAWRENCE  
 RESOLUTION TO PREPARE: 5.6.02  
 SEC.65 CERTIFICATE ISSUED: 5.9.05  
 EXHIBITED FROM: 7.9.05 TO: 7.10.05

GOV GAZETTE No. \*\*\* OF: \*\*,\*\*,\*\*  
 COUNCIL FILE: F114488  
 DEPARTMENT FILE: W\*\*/\*\*\*\*\*  
 REF: CARTO/LEP/AMEND12SH5-4

STATEMENT OF RELATIONSHIP WITH OTHER PLANS:  
 AMENDS CAMPBELLTOWN (URBAN AREA) LOCAL ENVIRONMENTAL PLAN 2002  
 CERTIFIED IN ACCORDANCE WITH  
 THE ENVIRONMENTAL PLANNING &  
 ASSESSMENT ACT 1979, AND REGULATIONS. AUTHORIZED PERSON DATE

NORTH  
 SCALE  
 1:1 0000

16/3/06



# Liverpool Local Environmental Plan 2008

## Delayed rezoning map - sheet DLZ-009

### Land subject to delayed rezoning




- Airport Cessation Required
- National or Regional Park Dedication Required

### Zones

- B1 Neighbourhood Centre
- B2 Local Centre
- E1 National Parks and Nature Reserves
- E3 Environmental Management
- IN1 General Industrial
- IN2 Light Industrial
- R1 General Residential
- R2 Low Density Residential
- R3 Medium Density Residential
- R5 Large Lot Residential
- RE1 Public Recreation
- SP2 Infrastructure

### Cadastre

- Cadastre 15/8/2008 © Dept of Lands

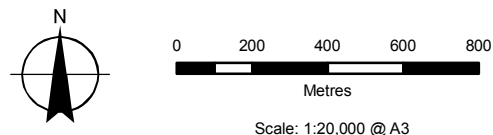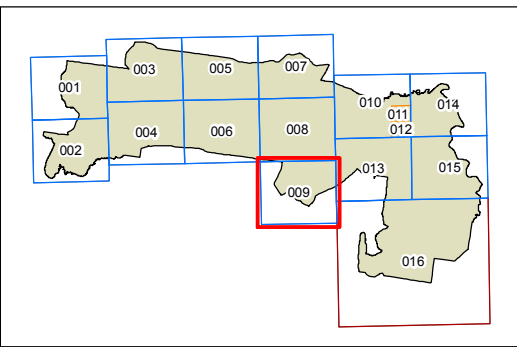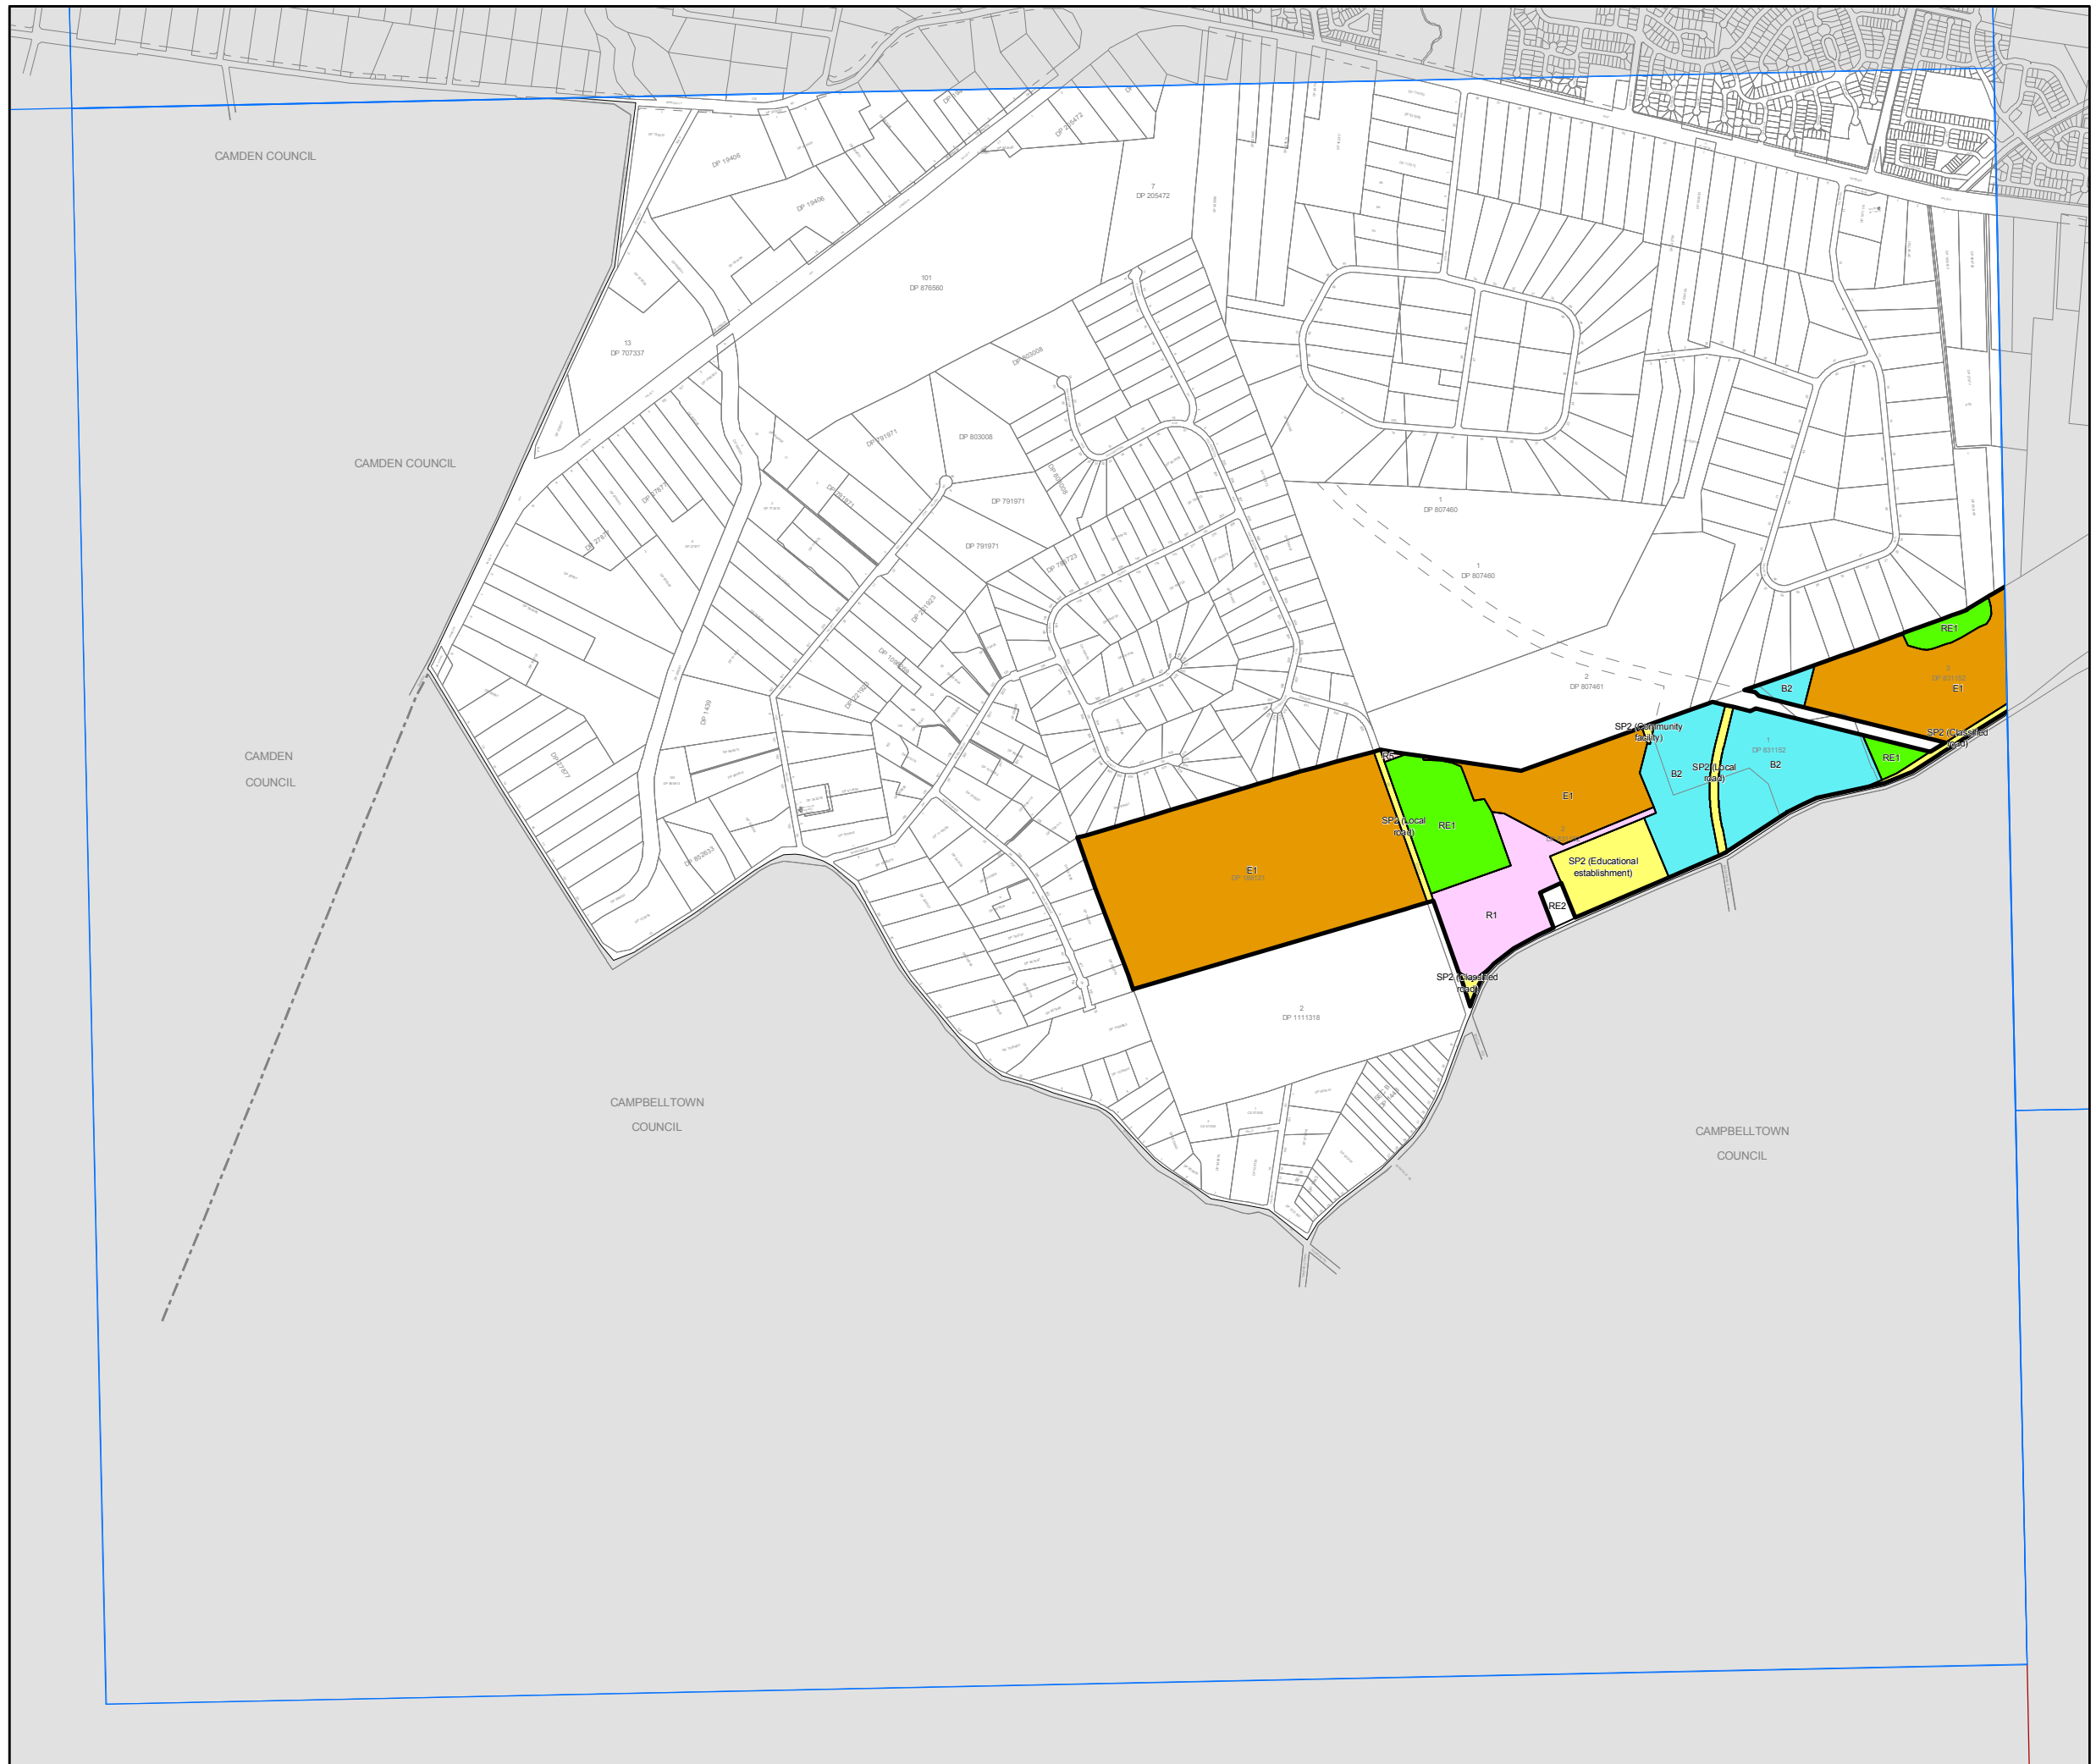

Scale: 1:20,000 @ A3

Projection GDA 1994  
MGA Zone 56  
Map identification number:  
4900\_COM\_DLZ\_009\_020\_20080815



# Liverpool Local Environmental Plan 2008

## Delayed rezoning map - sheet DLZ-013

### Land subject to delayed rezoning



- Airport Cessation Required
- National or Regional Park Dedication Required

### Zones

- B1 Neighbourhood Centre
- B2 Local Centre
- E1 National Parks and Nature Reserves
- E3 Environmental Management
- IN1 General Industrial
- IN2 Light Industrial
- R1 General Residential
- R2 Low Density Residential
- R3 Medium Density Residential
- R5 Large Lot Residential
- RE1 Public Recreation
- SP2 Infrastructure

### Cadastre

- Cadastre 15/8/2008 © Dept of Lands

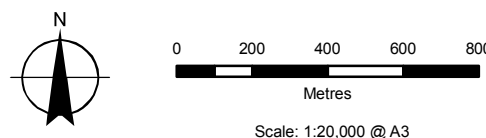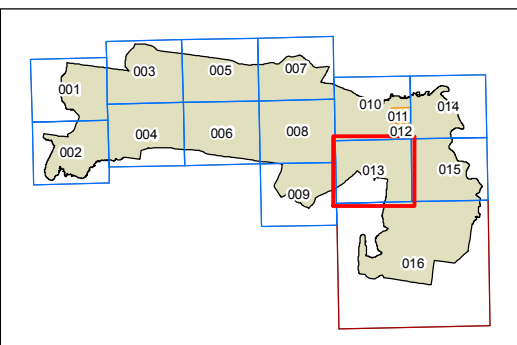

Projection GDA 1994  
MGA Zone 56

Map identification number:  
4900\_COM\_DLZ\_013\_020\_20080815



# Liverpool Local Environmental Plan 2008



## Land zoning map - sheet LZN-013

### Zone

- B1 Neighbourhood Centre
- B2 Local Centre
- B3 Commercial Core
- B4 Mixed Use
- B5 Business Development
- B6 Enterprise Corridor
- E1 National Parks and Nature Reserves
- E2 Environmental Conservation
- E3 Environmental Management
- IN1 General Industrial
- IN2 Light Industrial
- IN3 Heavy Industrial
- R1 General Residential
- R2 Low Density Residential
- R3 Medium Density Residential
- R4 High Density Residential
- R5 Large Lot Residential
- RE1 Public Recreation
- RE2 Private Recreation
- RU1 Primary Production
- RU2 Rural Landscape
- RU4 Rural Small Holdings
- SP1 Special Activities
- SP2 Infrastructure
- W1 Natural Waterways
- WSP SEPP Western Sydney Parklands


### Cadastre

Cadastre 28/9/2009 © Dept of Lands

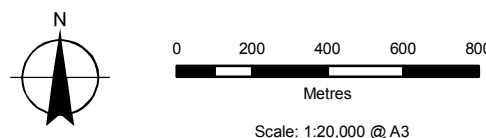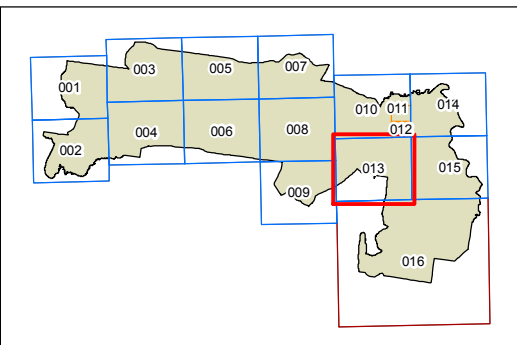

Projection GDA 1994  
MGA Zone 56

Map identification number:  
4900\_COM\_LZN\_013\_020\_20090928

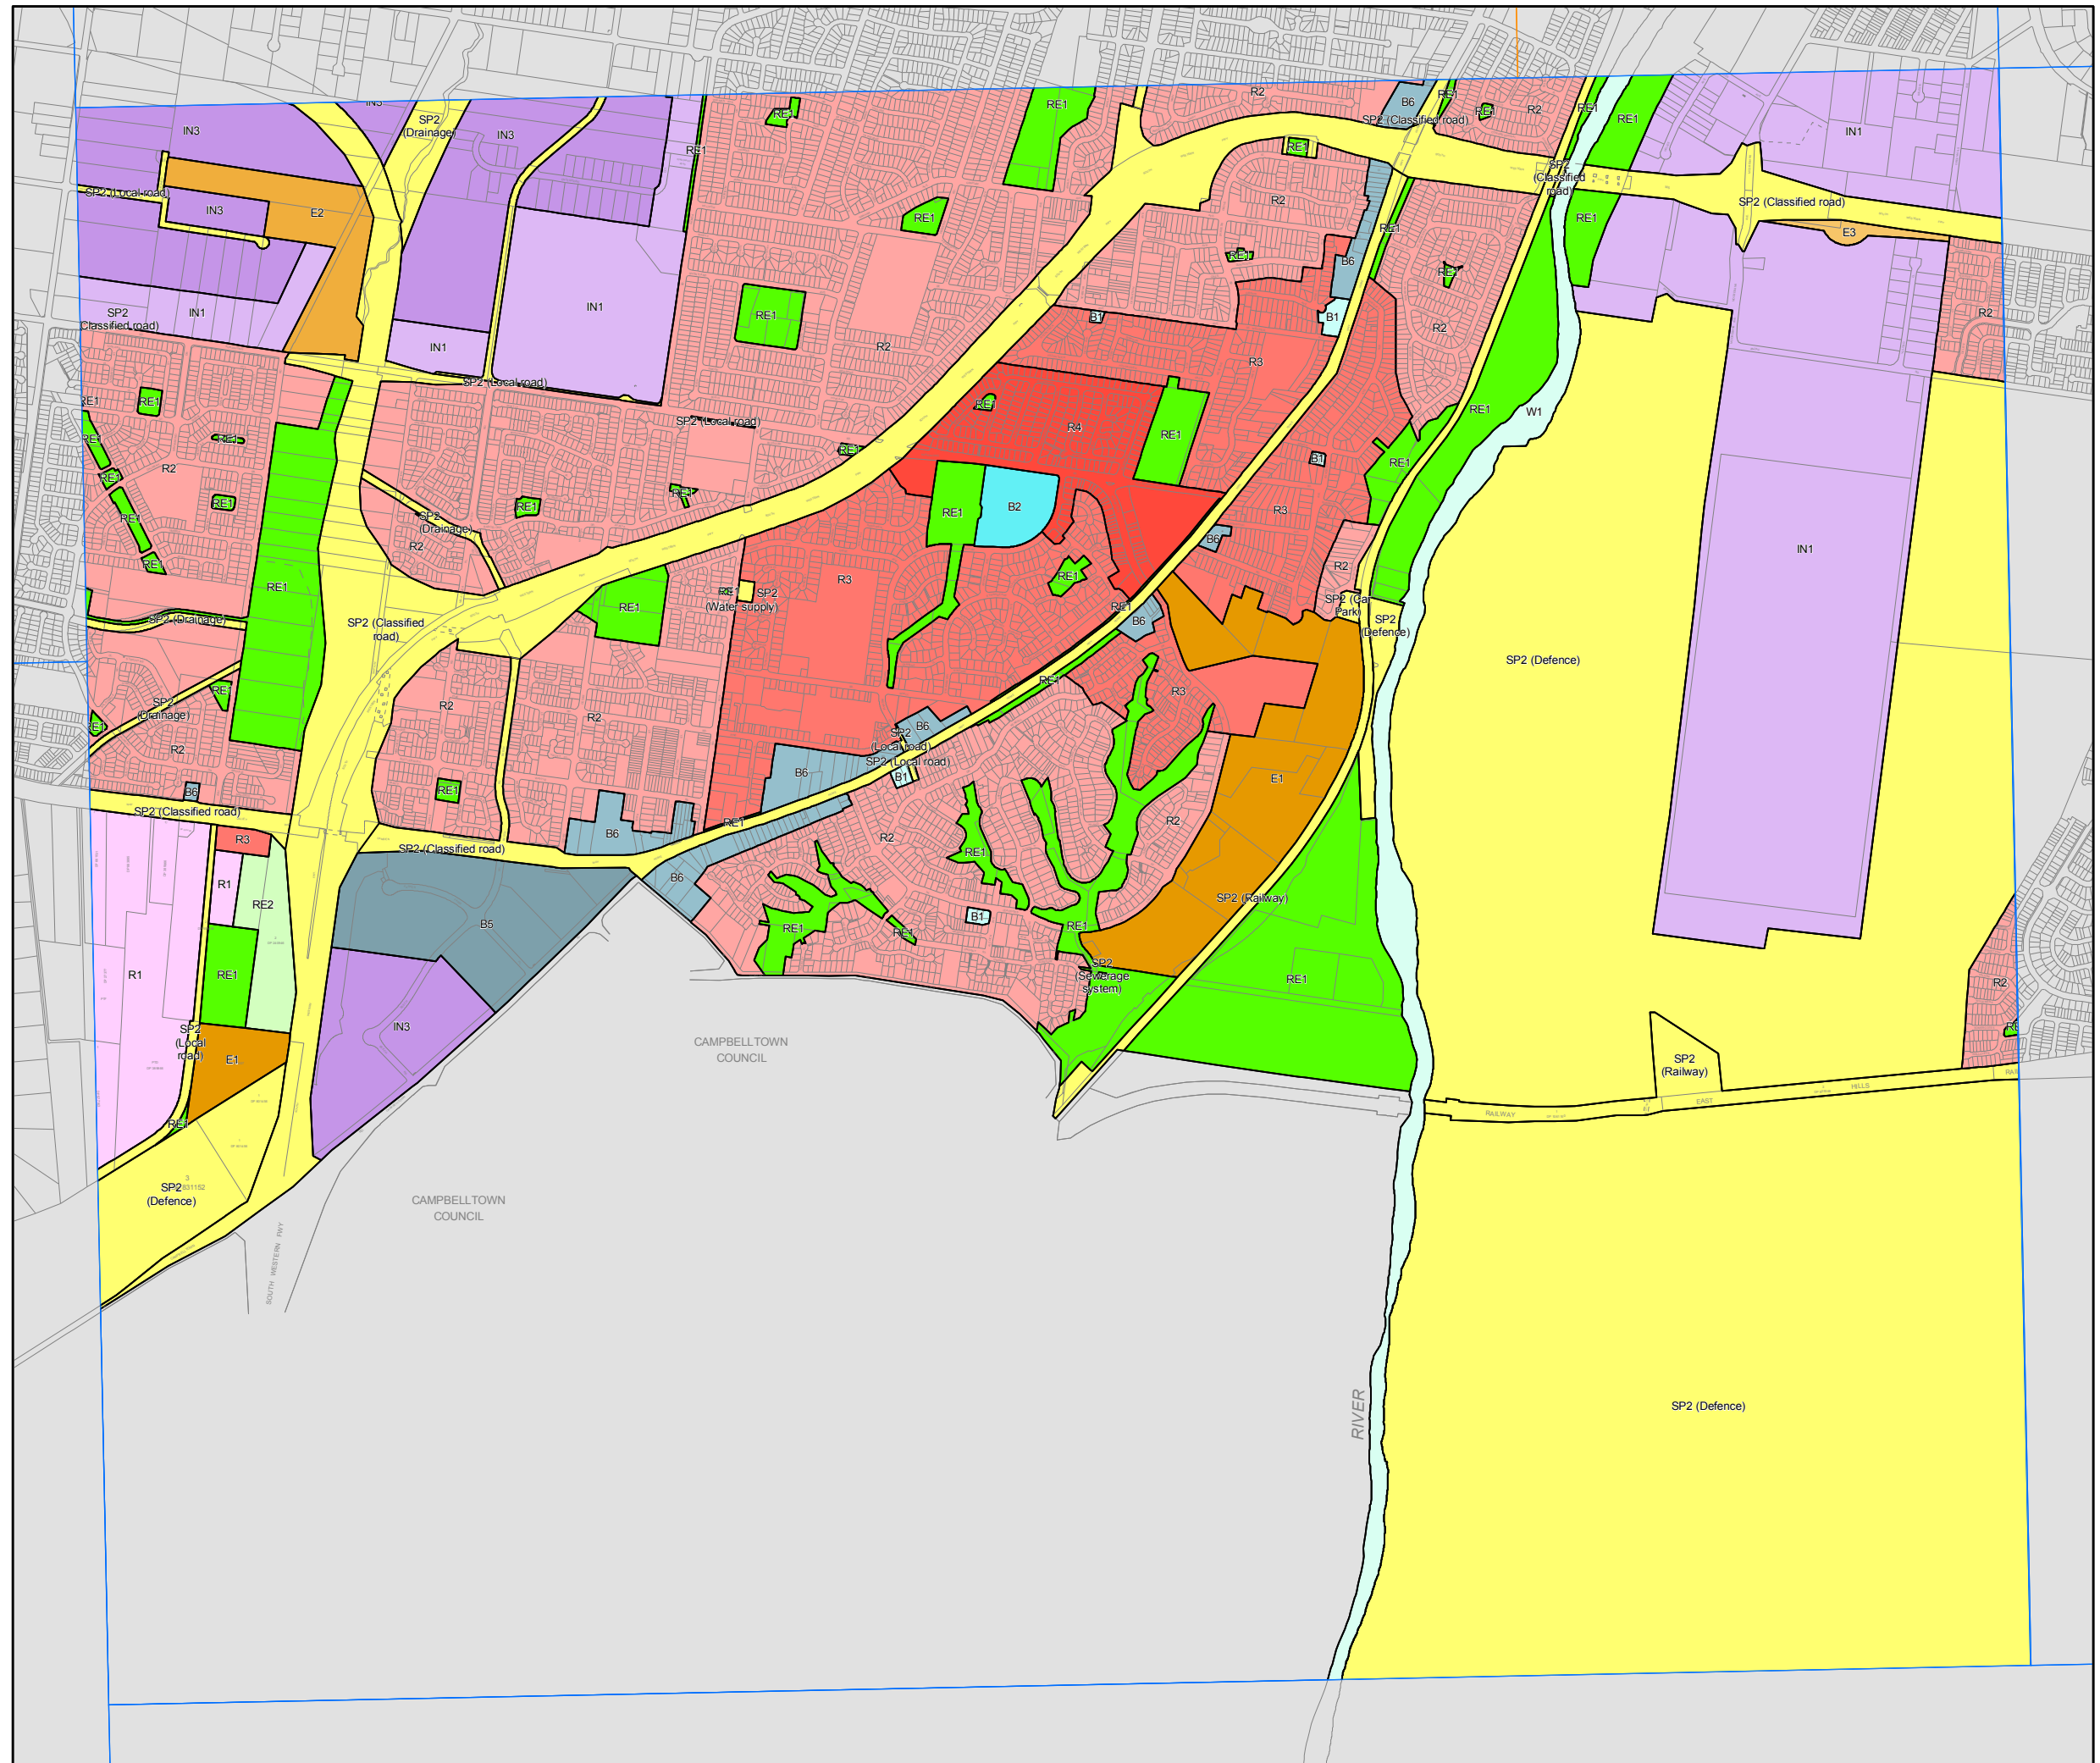



# Liverpool Local Environmental Plan 2008


## Land zoning map - sheet LZN-009

### Zone

- B1 Neighbourhood Centre
- B2 Local Centre
- B3 Commercial Core
- B4 Mixed Use
- B5 Business Development
- B6 Enterprise Corridor
- E1 National Parks and Nature Reserves
- E2 Environmental Conservation
- E3 Environmental Management
- IN1 General Industrial
- IN2 Light Industrial
- IN3 Heavy Industrial
- R1 General Residential
- R2 Low Density Residential
- R3 Medium Density Residential
- R4 High Density Residential
- R5 Large Lot Residential
- RE1 Public Recreation
- RE2 Private Recreation
- RU1 Primary Production
- RU2 Rural Landscape
- RU4 Rural Small Holdings
- SP1 Special Activities
- SP2 Infrastructure
- WSP SEPP Western Sydney Parklands
- W1 Natural Waterways

### Cadastre

Cadastre 10/2/2009 © Dept of Lands

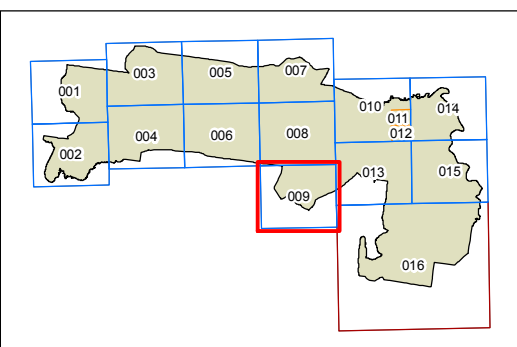

Scale: 1:20,000 @ A3

Projection GDA 1994  
MGA Zone 56

Map identification number:  
4900\_COM\_LZN\_009\_020\_20090210

