
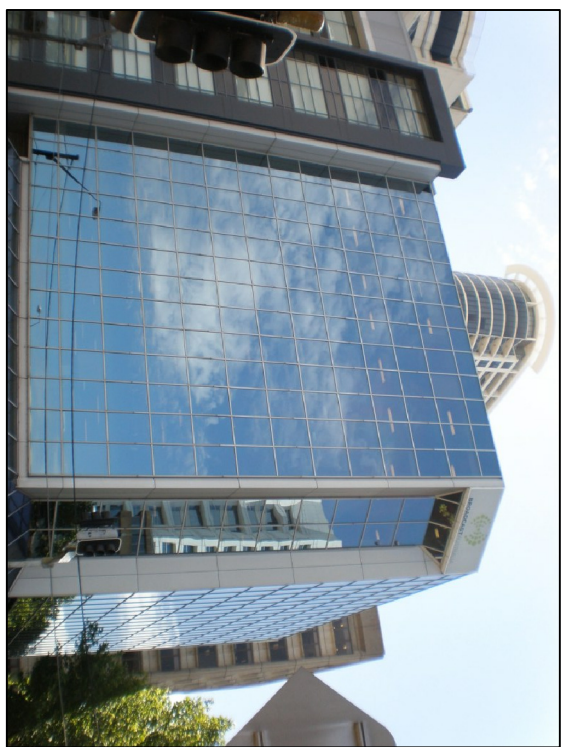


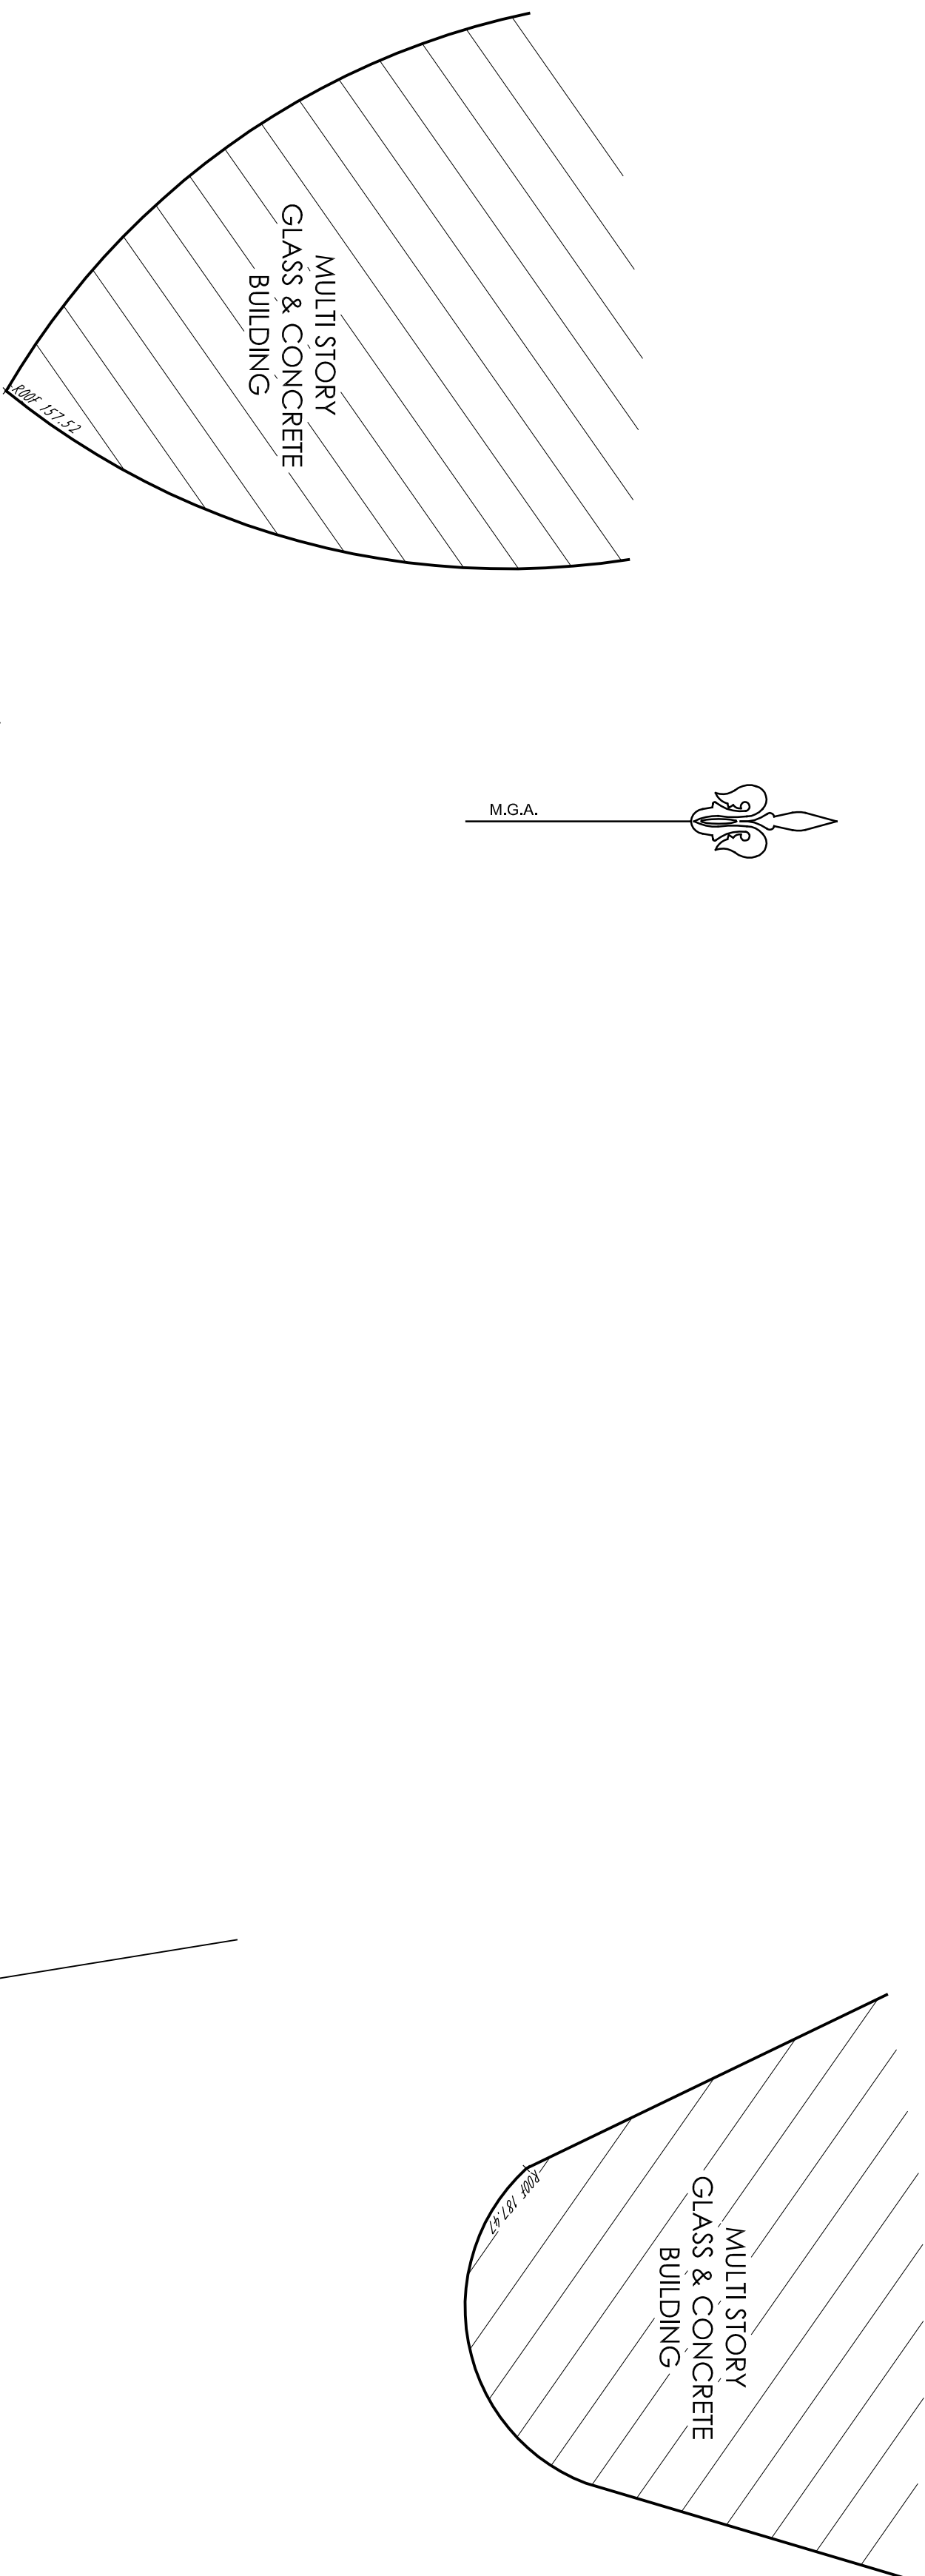

SHEET 3 ADJOINS

AMENDMENTS			Project: DETAIL DUREY OVER LOT 4, DP:500089, LOTS 71 & 72, DP:52079 & LOTS 10 & 50, SECTION 18, DP:375. No. S. 75 -79 LITHGOW STREET & 86 - 88 CHRISTIE STREET, ST LEONARDS.		
No.			Principal: WINTEN PROPERTY GROUP		
Date	Description		Scale 1:200	Date 02.11.09	Council Ref.
1	UNDERGROUND SERVICES ADDED		Datum A.H.D.	L.G.A.	LANE COVE
			Surveyed B.R.M.	Drawn: B.R.M.	Checked
					D.B.
			CANAL & PIPES		
			SURVEYORS PLANNERS CIVIL & STRUCTURAL ENGINEERS		
			INCORPORATING JOHN G. NELSON & ASSOCIATES AND CONCRETE CONSULTANTS		
			ABN 77 050 209 991 Level 4, Suite 400 16-18, Cambridge St EPBING NSW 221 PO Box 233 EPBING NSW 1710 www.receptionistec.com.au © Chris & Frances		
			ACN 050 209 991 DX 408 EPBING Tel. 9889-8855 Fax. 9889-2341 receptionistec.com.au		
			Approved Company		
			of 5 Sheets		
			307-09		
			Directory Z:307-09		
			Dwg File 3070911 [01]		
			Our Ref:		