


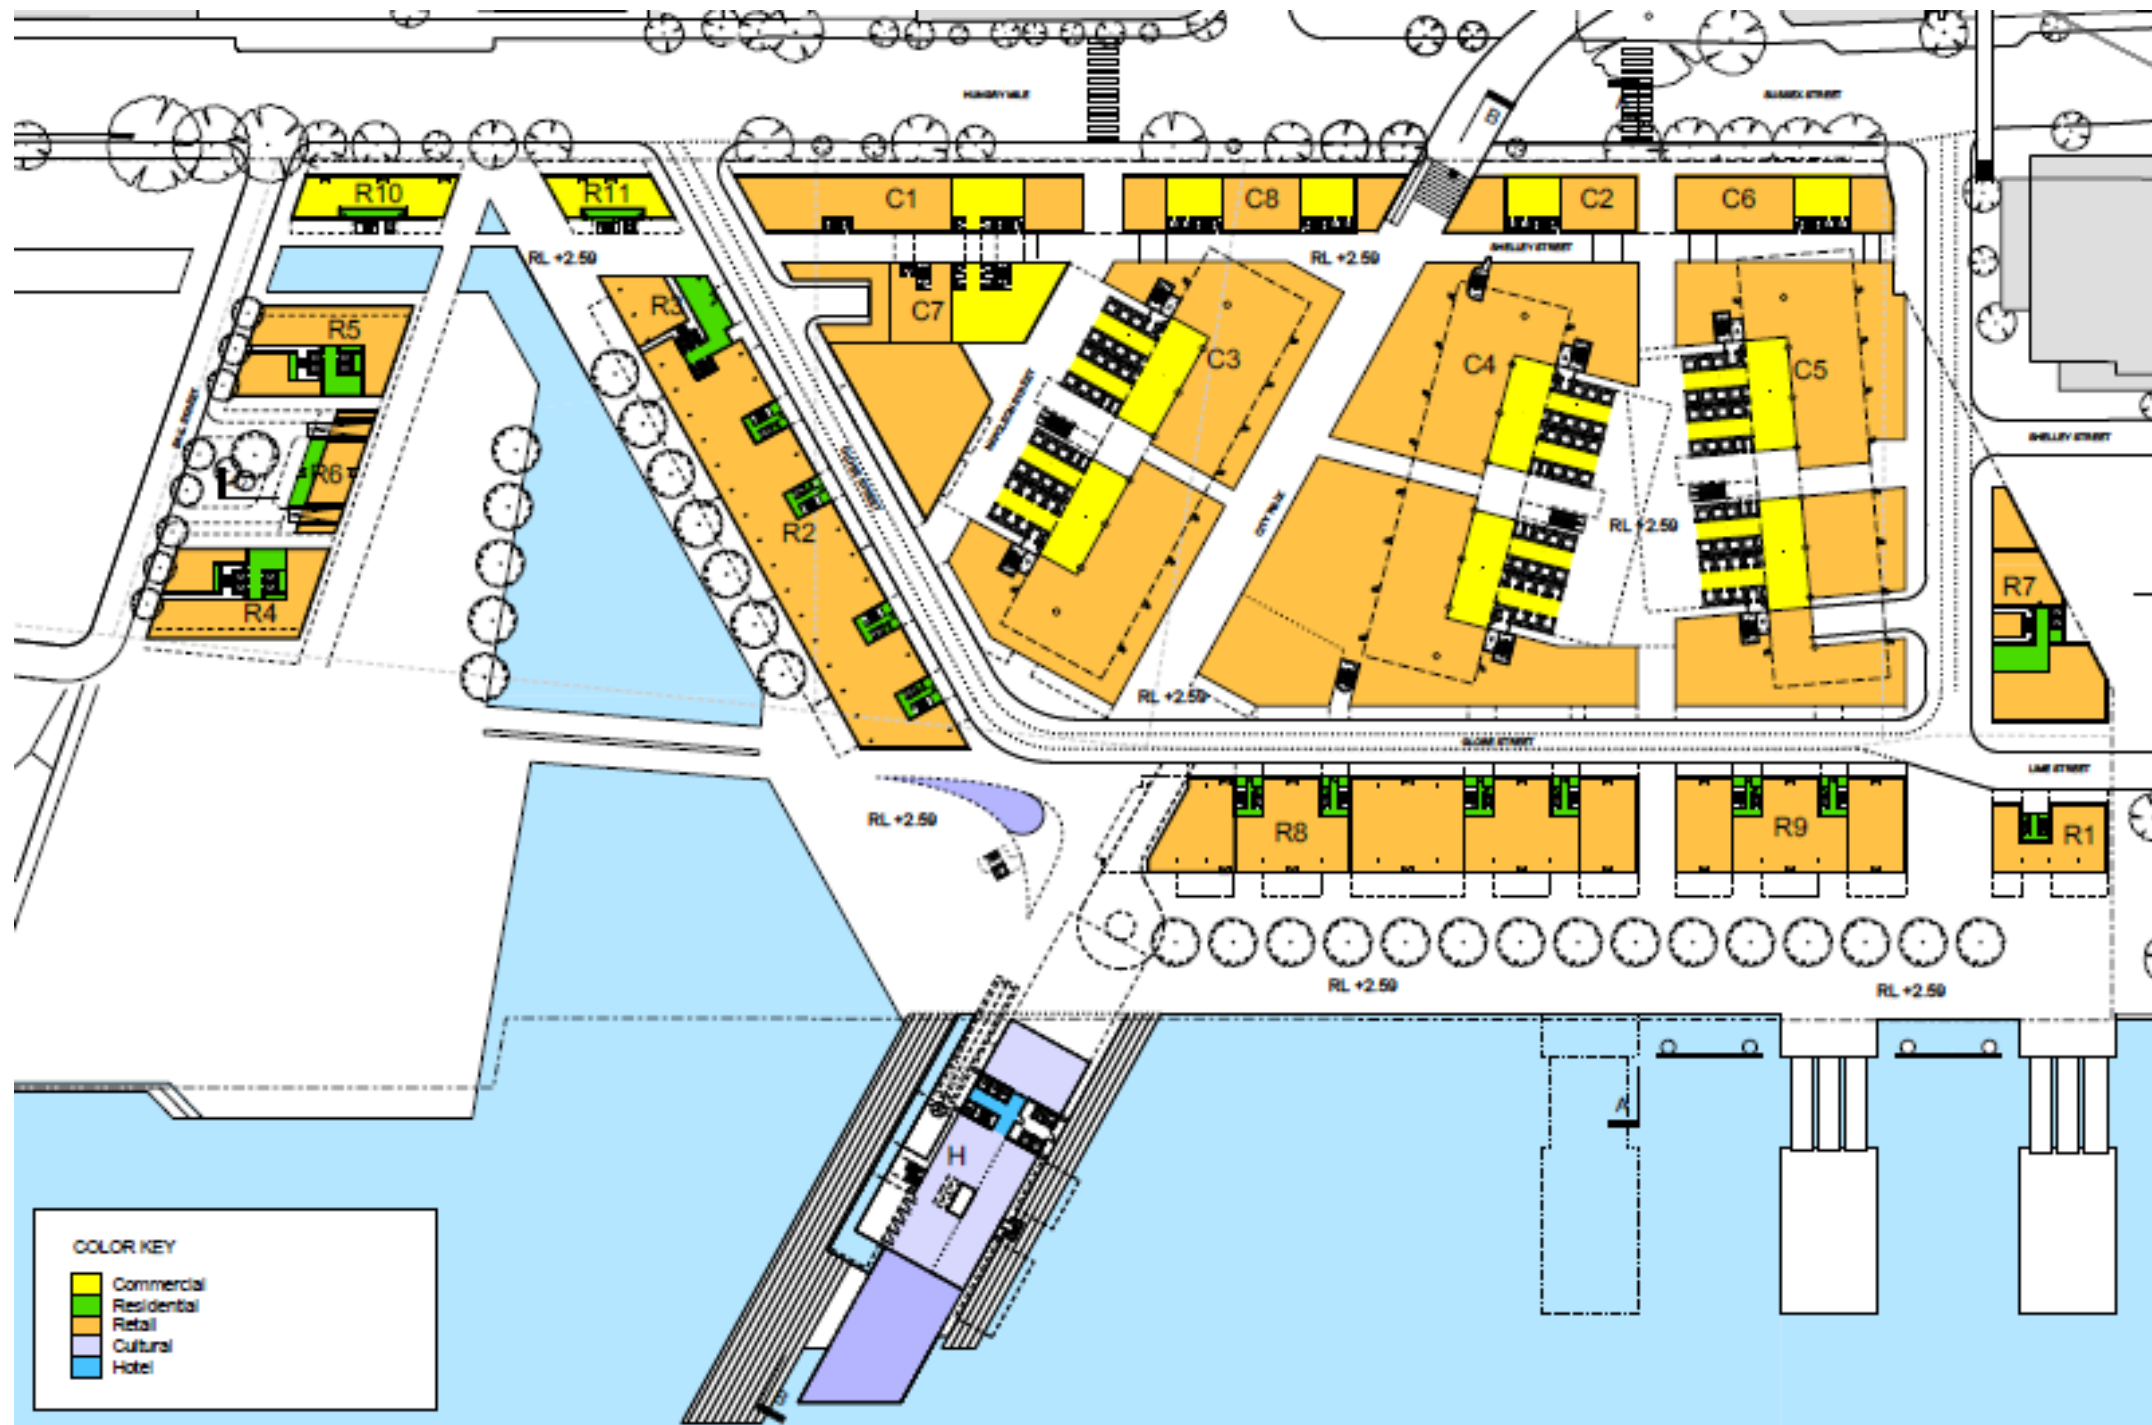

Client
Lend Lease (Millers Point) Pty Ltd

I3	04-06-2010	CB	MA	
I2	28-04-2010	CB	MA	
I1	13-04-2010	ICD	MA	AB
Issue	Date	By	Chkd	Appd

Job Title
Barangaroo South
Concept Plan Amendment

Drawing Title
Proposed Development
Masterplan - Groundlevel

ARUP

Level 10 201 Kent Street
PO Box 76 Millers Point
Sydney, 2000
Tel +61 (2) 9320 9320 Fax +61 (2) 9320 9321
www.arup.com

Scale at A3

NTS




Drawing Status

Issue

Job No
220316-00


Drawing No
Figure 2

Issue
I3

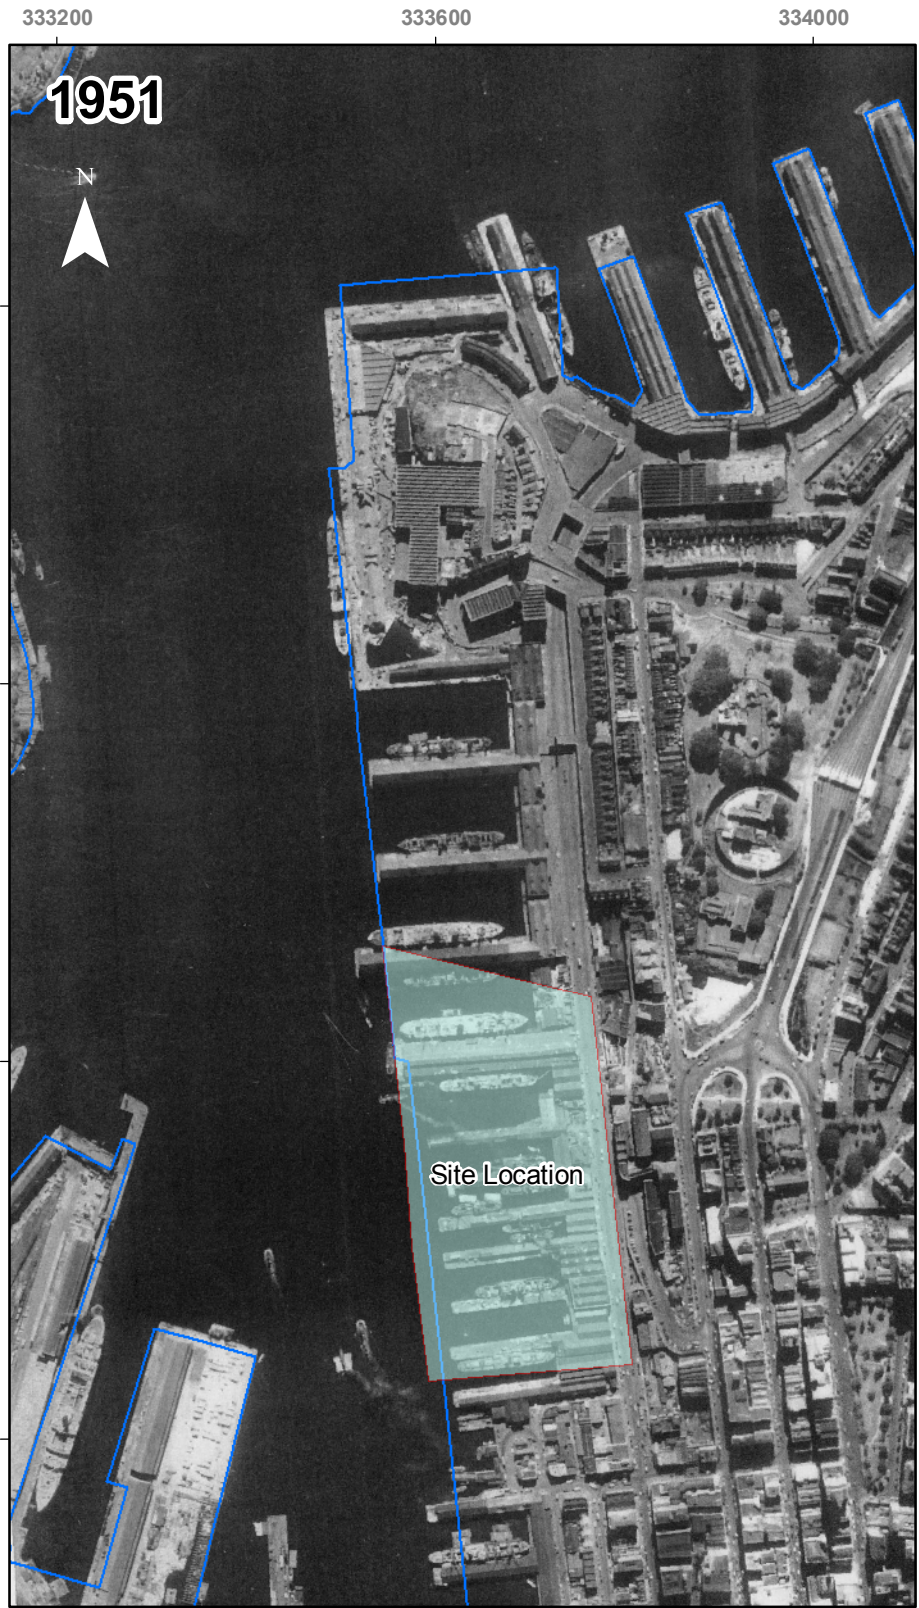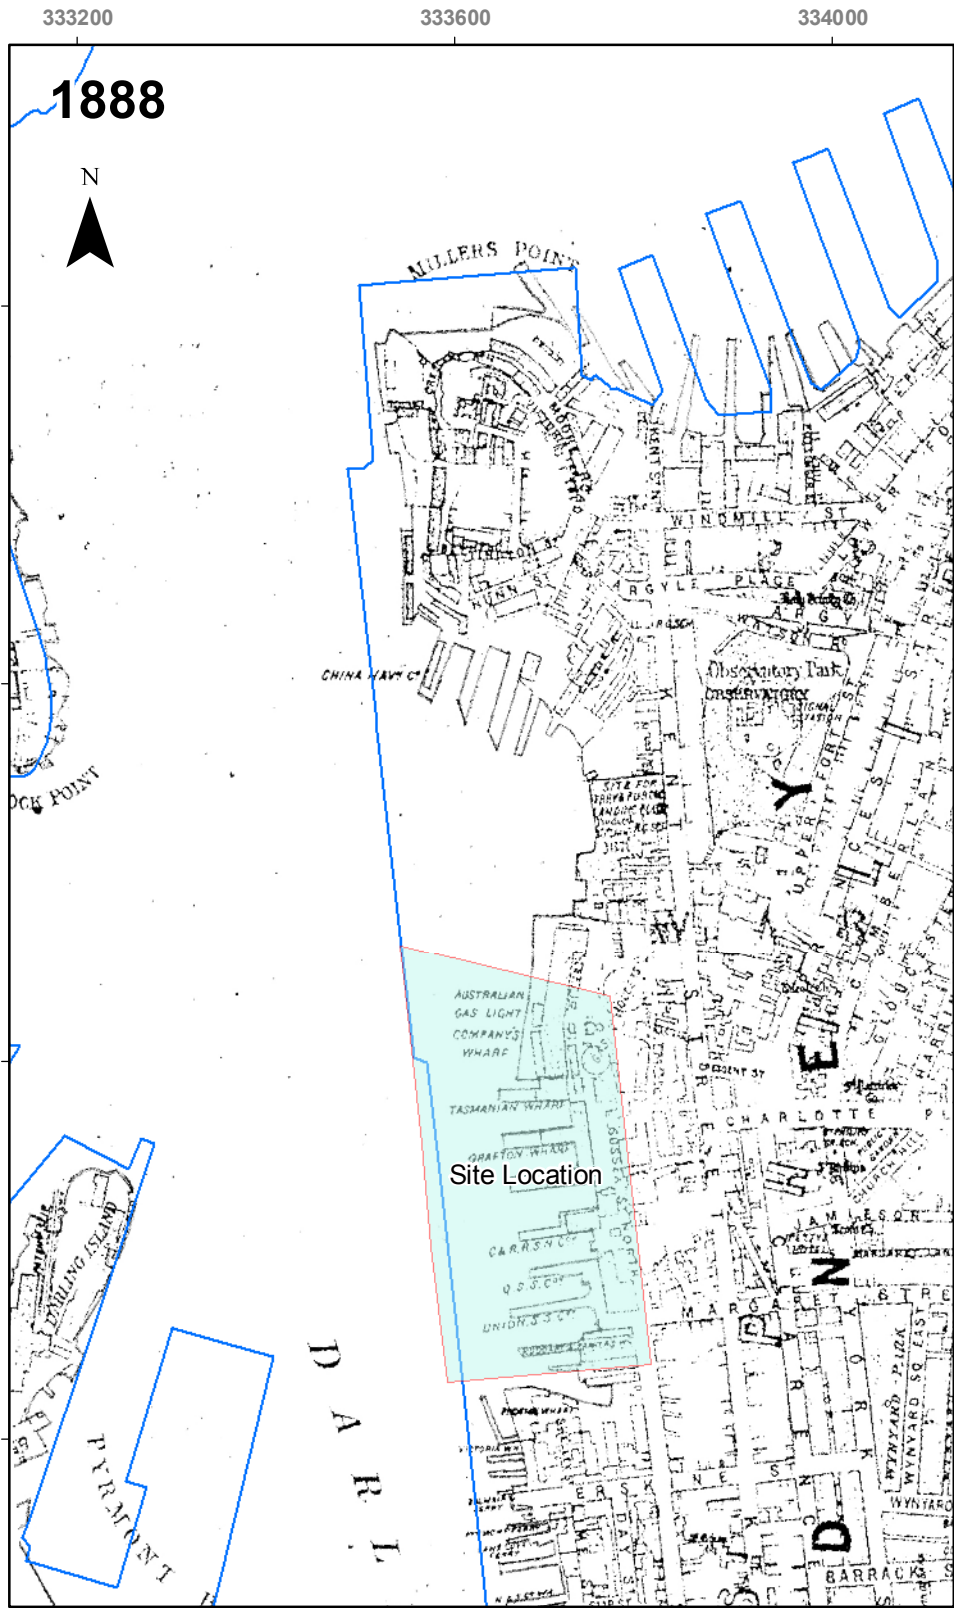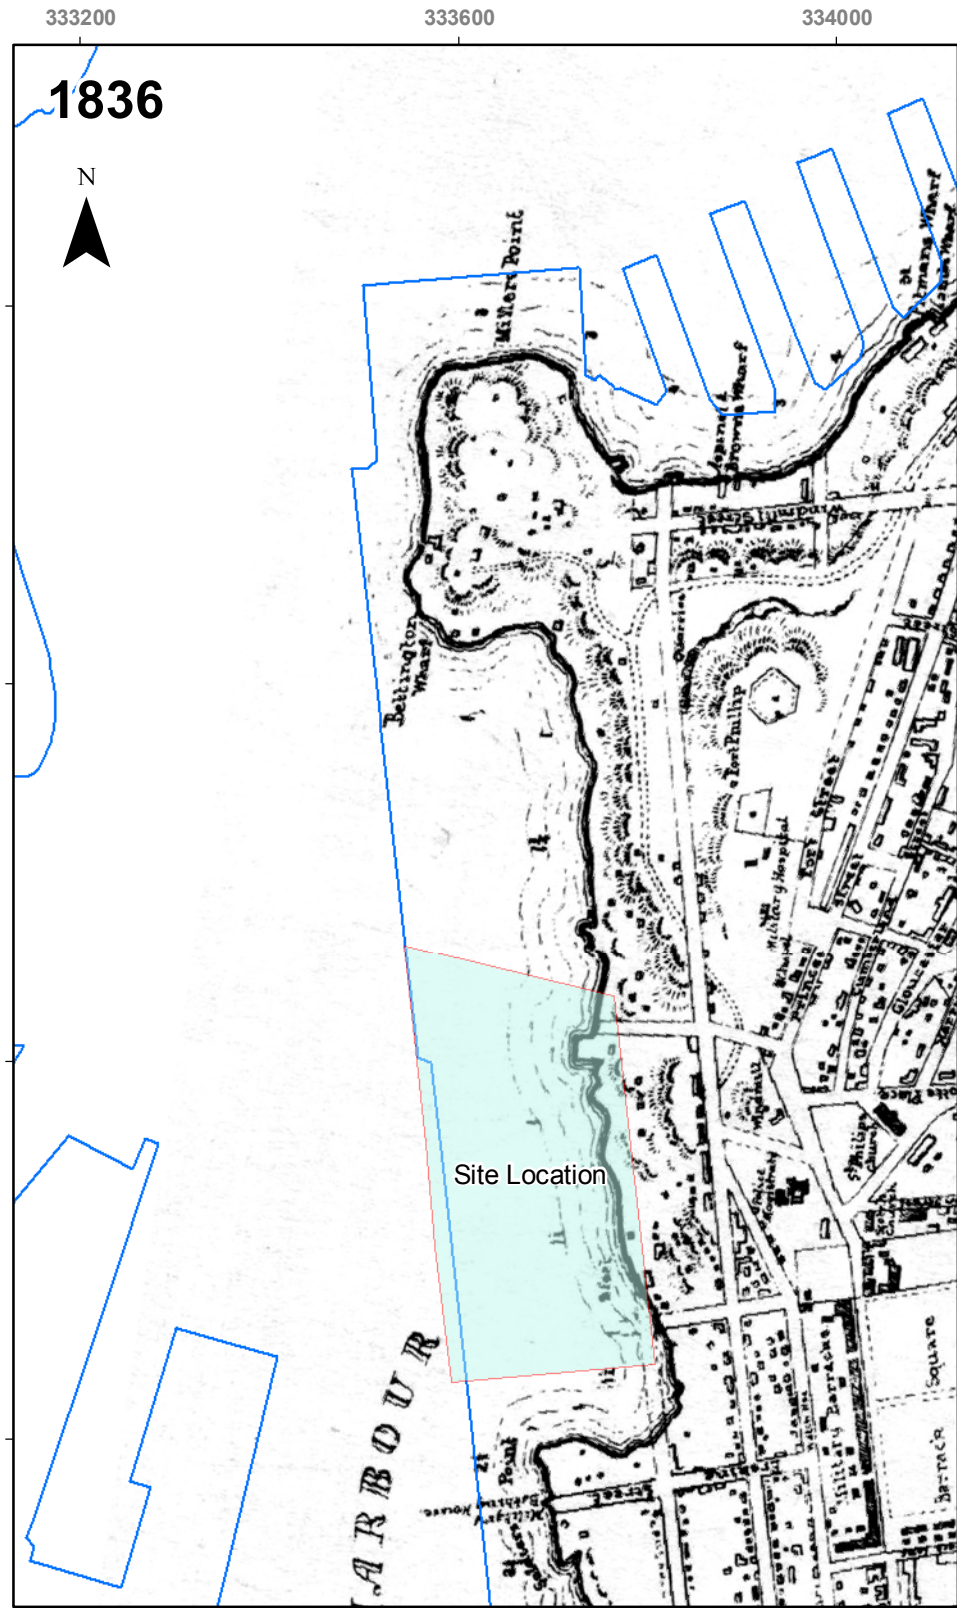

Legend

- Phase 1 Area
- Coast Outline (2010)

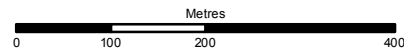

Client

Lend Lease (Millers Point) Pty Ltd

I2	04-06-2010	CB	MA	
I1	13-04-2010	ICD	MA	AB
Issue	Date	By	Chkd	Appd

Job Title

Barangaroo South
Concept Plan Amendment

Drawing Title

Historical Map 1836 - 1951

ARUP

Level 10 201 Kent Street
PO Box 76 Millers Point
Sydney, 2000
Tel +61 (2) 9320 9320 Fax +61 (2) 9320 9321
www.arup.com

Scale at A3

1:8,000

Drawing Status

Issue

Job No



220316-00

Drawing No

Figure 3


Issue

I2

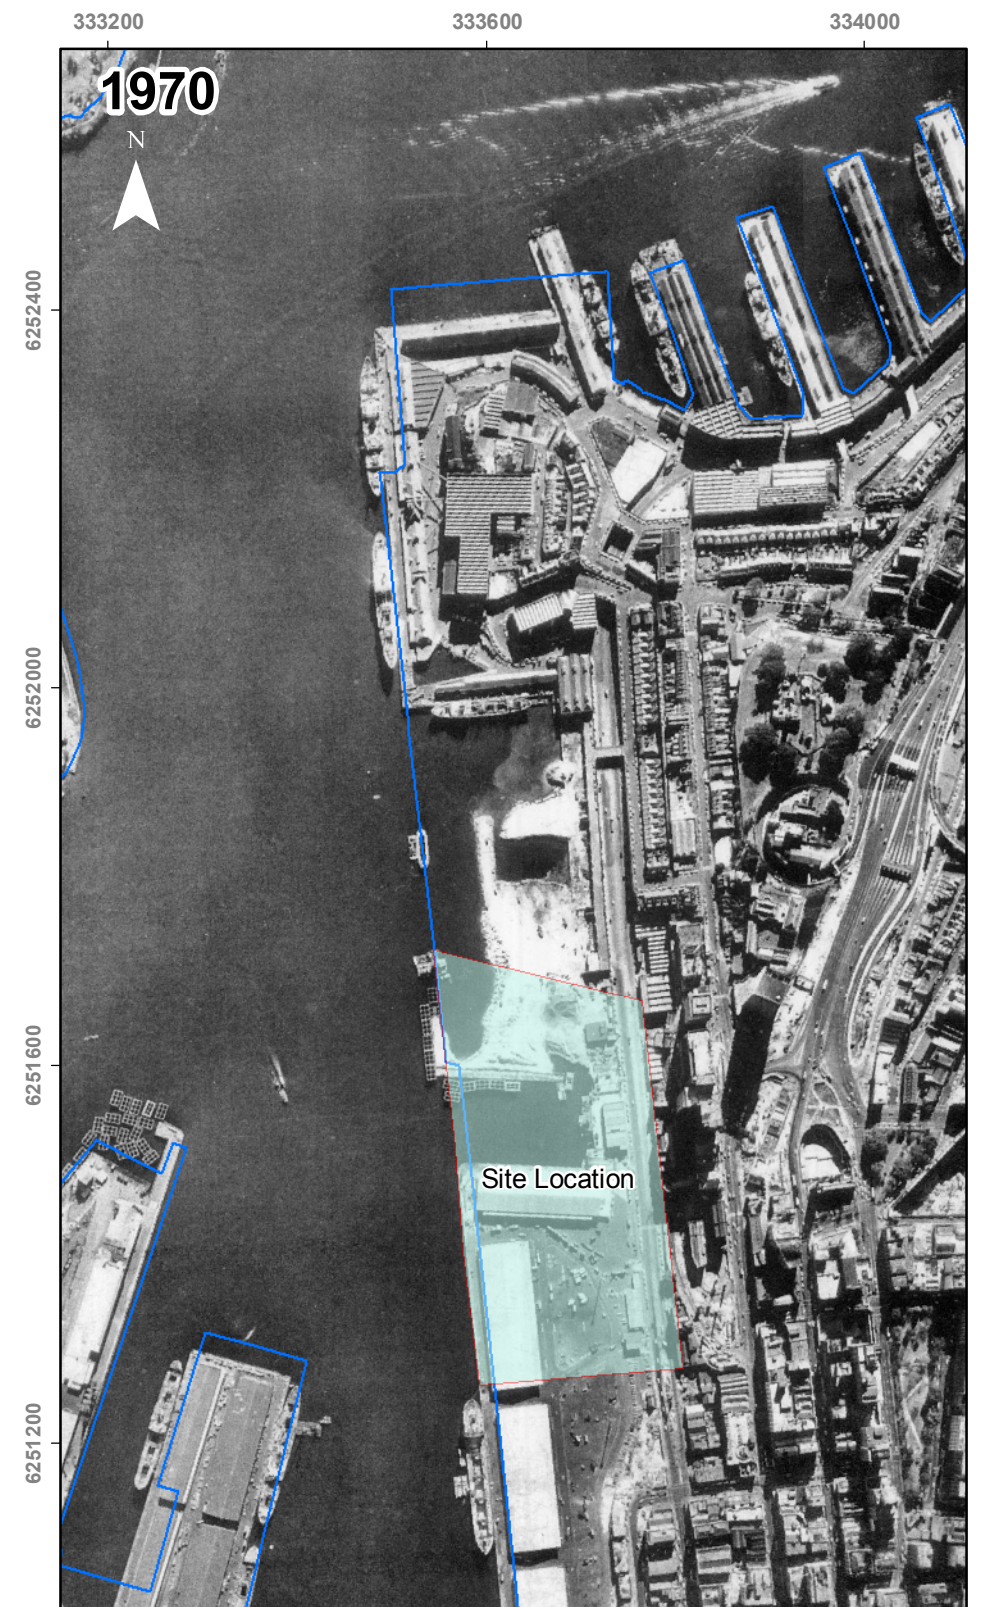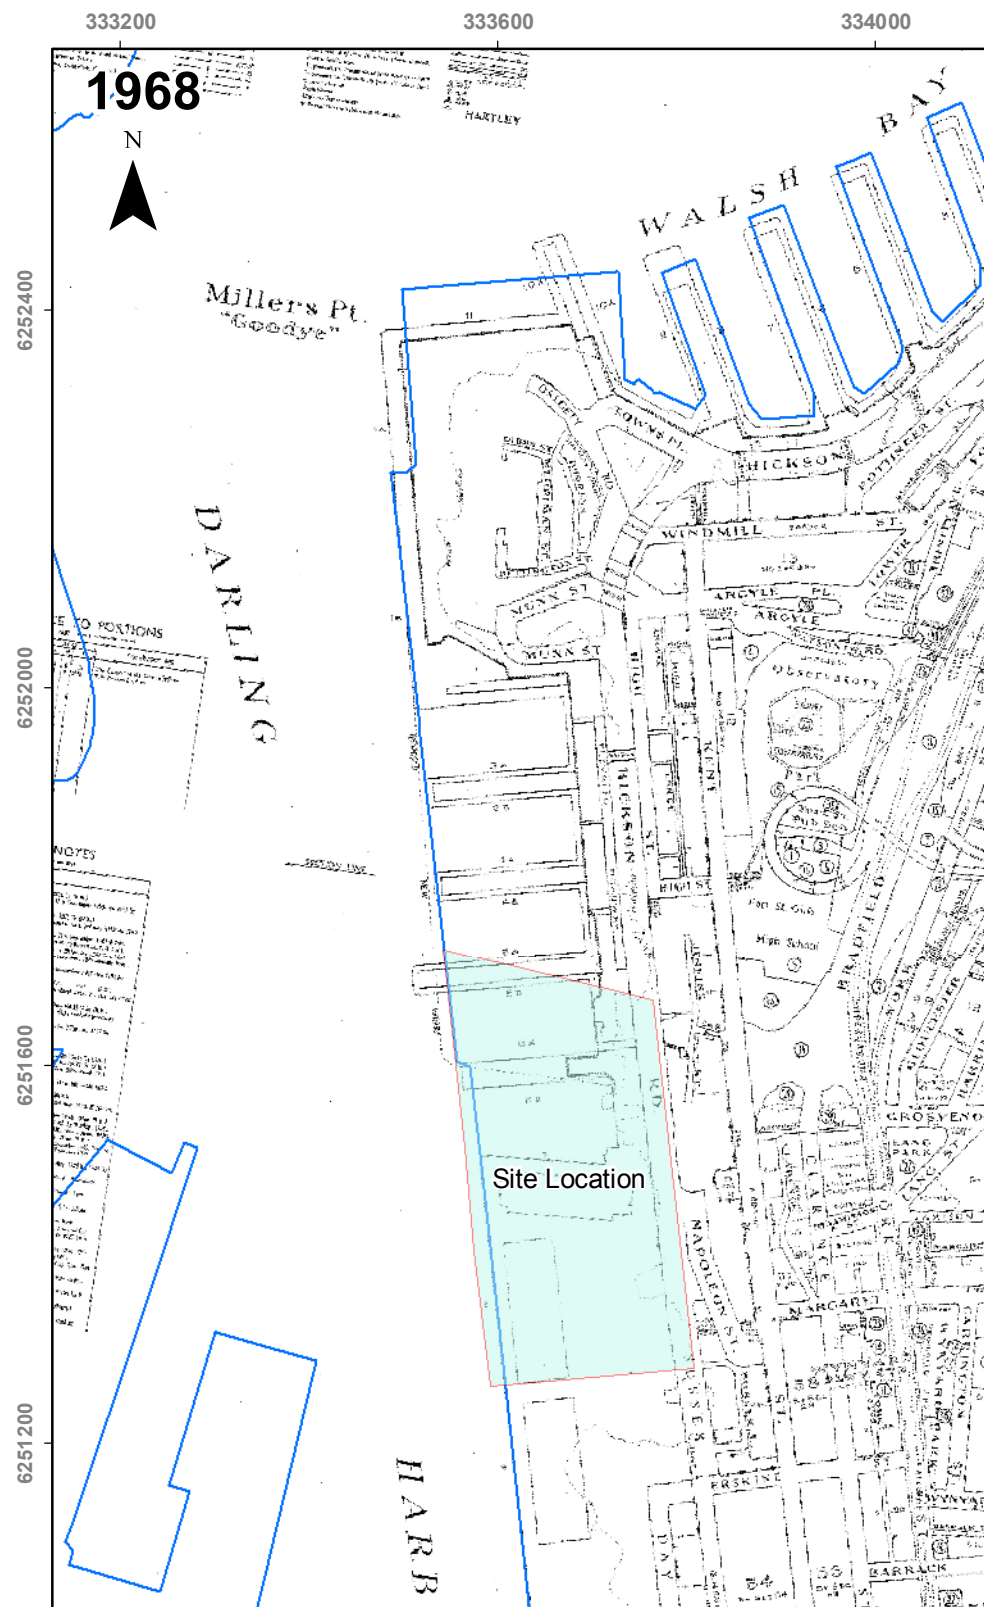

Legend

- Phase 1 Area
- Coast Outline (2010)

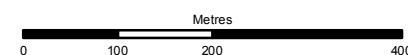

Client

Lend Lease (Millers Point) Pty Ltd

I2	04-06-2010	CB	MA	
I1	13-04-2010	ICD	MA	AB
Issue	Date	By	Chkd	Appd

Job Title

**Barangaroo South
Concept Plan Amendment**

Drawing Title

Historical Map 1961 - 1970

ARUP

Level 10 201 Kent Street
PO Box 76 Millers Point
Sydney, 2000
Tel +61 (2) 9320 9320 Fax +61 (2) 9320 9321
www.arup.com

Scale at A3

1:8,000

Drawing Status

Issue

Job No
220316-00

Drawing No
Figure 4

Issue
I2